



EXISTING GROUND FLOOR PLAN

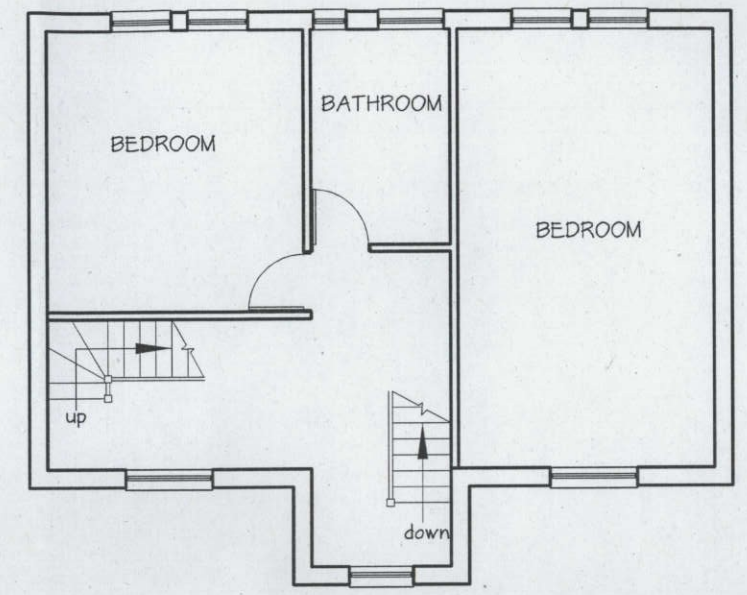

EXISTING FIRST FLOOR PLAN

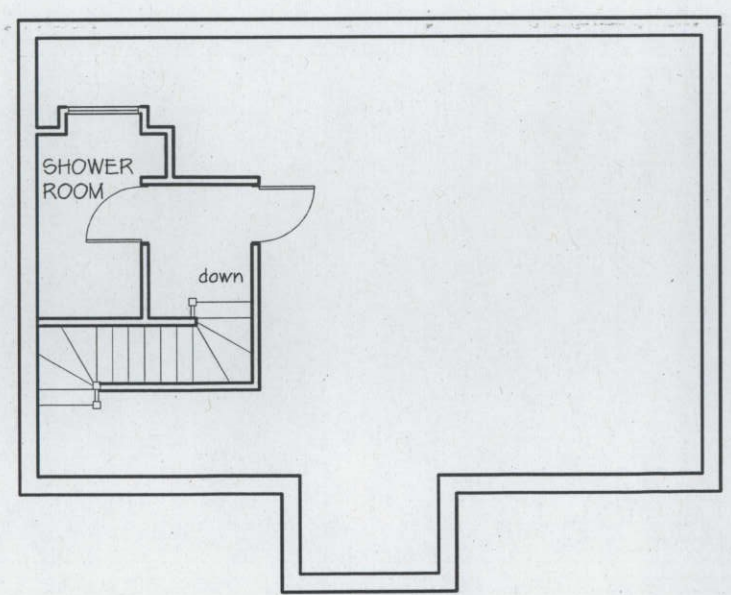

EXISTING LOFT FLOOR PLAN

DRAFT PLANS SUBJECT TO
 PLANNING & BUILDING
 REGULATIONS APPROVAL
 AND ALL OTHER STATUTORY
 AGREEMENTS
 I.E ALL PARTY WALL AND
 BUILD OVER AGREEMENTS

CHURLEY & ASSOCIATES <i>Building Surveyors</i> <i>Party Wall Surveyors, Property Consultants</i> <i>Architectural Design and Development Consultants</i> <small>716 EASTERN AVENUE, NEWBURY PARK, ILFORD, ESSEX IG2 6PE. TEL. 020 8518 5100 FAX. 020 8518 4480 churleysurvey@aol.com</small>	
CLIENT	
MR PETER SHELTS	
TITLE	
EXISTING PLANS 21 DURHAM WAY RAYLEIGH ESSEX SS6 9RG	
DRAWING No. S/1	SCALE 1:100 On A3
DATE JUNE 2010	BY MP
REVISION	
<small>© THIS DRAWING IS COPYRIGHT AND THE PROPERTY OF CHURLEY & ASSOCIATES. IT MAY NOT BE COPIED OR DISCLOSED TO ANY THIRD PARTY FOR ANY PURPOSE EXCEPT AS AUTHORISED IN WRITING BY CHURLEY & ASSOCIATES.</small>	