

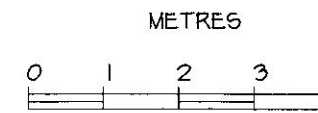


10/653/ku

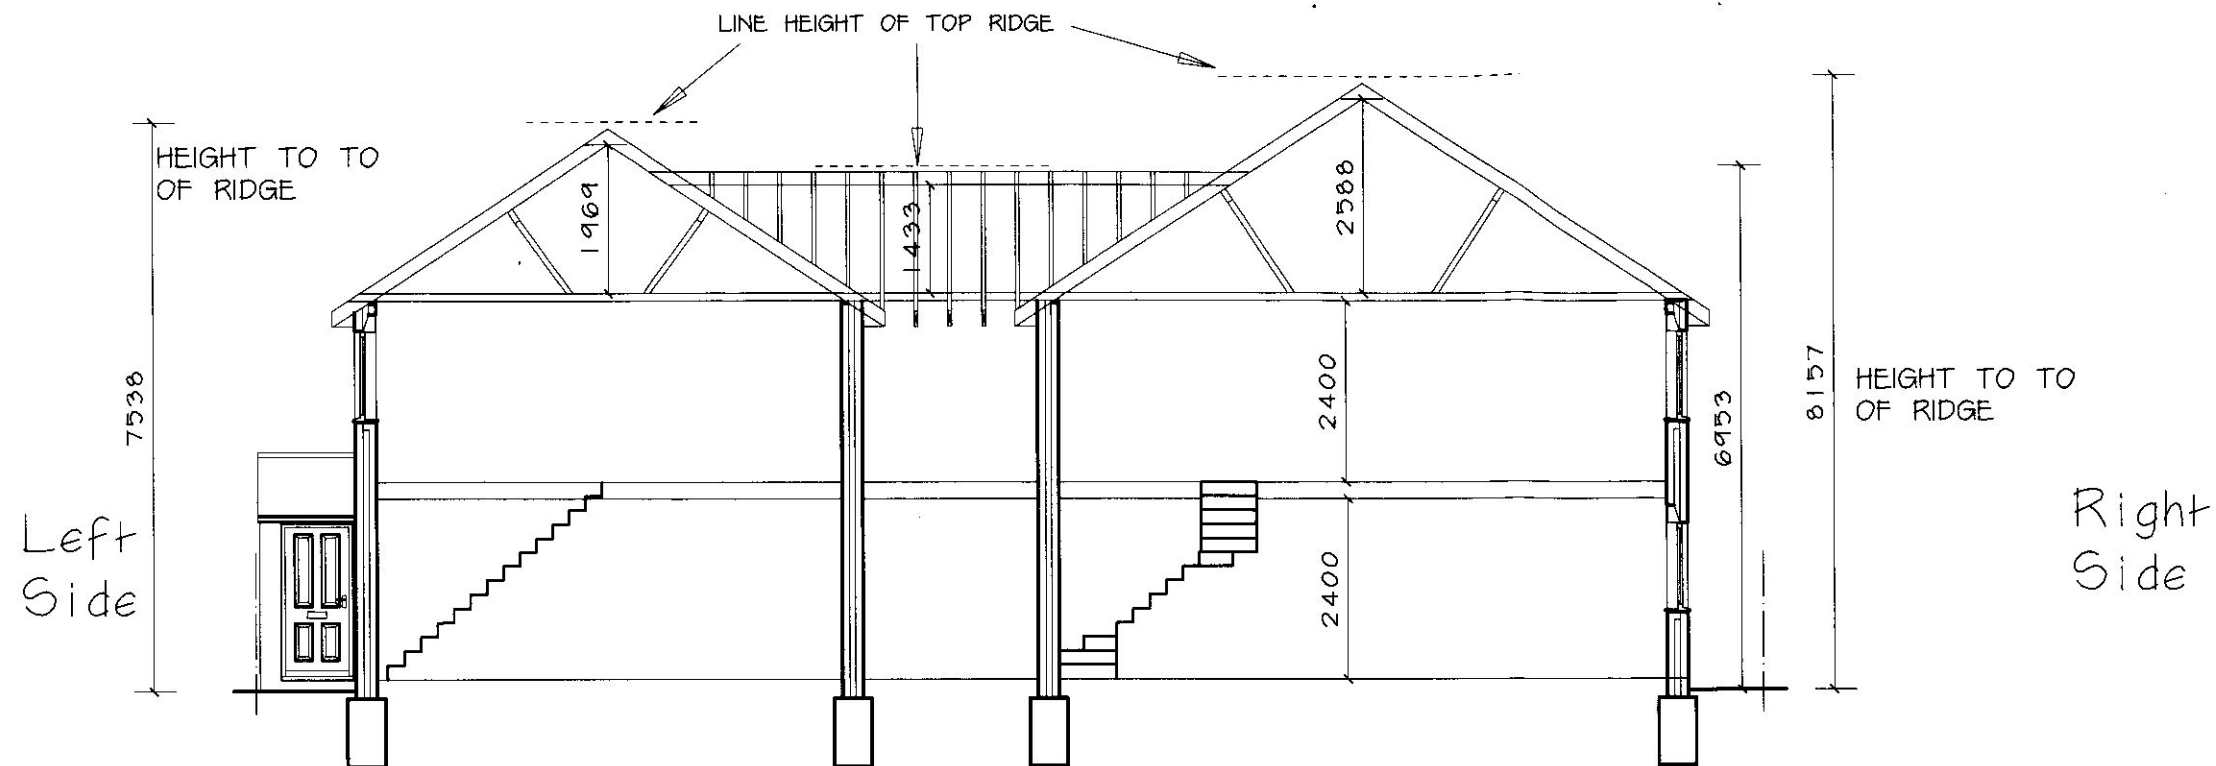


Q 3 NOV 2010

SCALE BAR 1:100

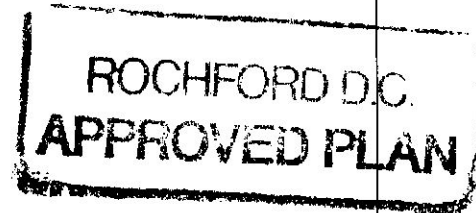

PROPOSED FRONT SECTION

DRAFT PLANS SUBJECT TO
PLANNING & BUILDING
REGULATIONS APPROVAL
AND ALL OTHER STATUTORY
AGREEMENTS
IE ALL PARTY WALL AND
BUILD OVER AGREEMENTS

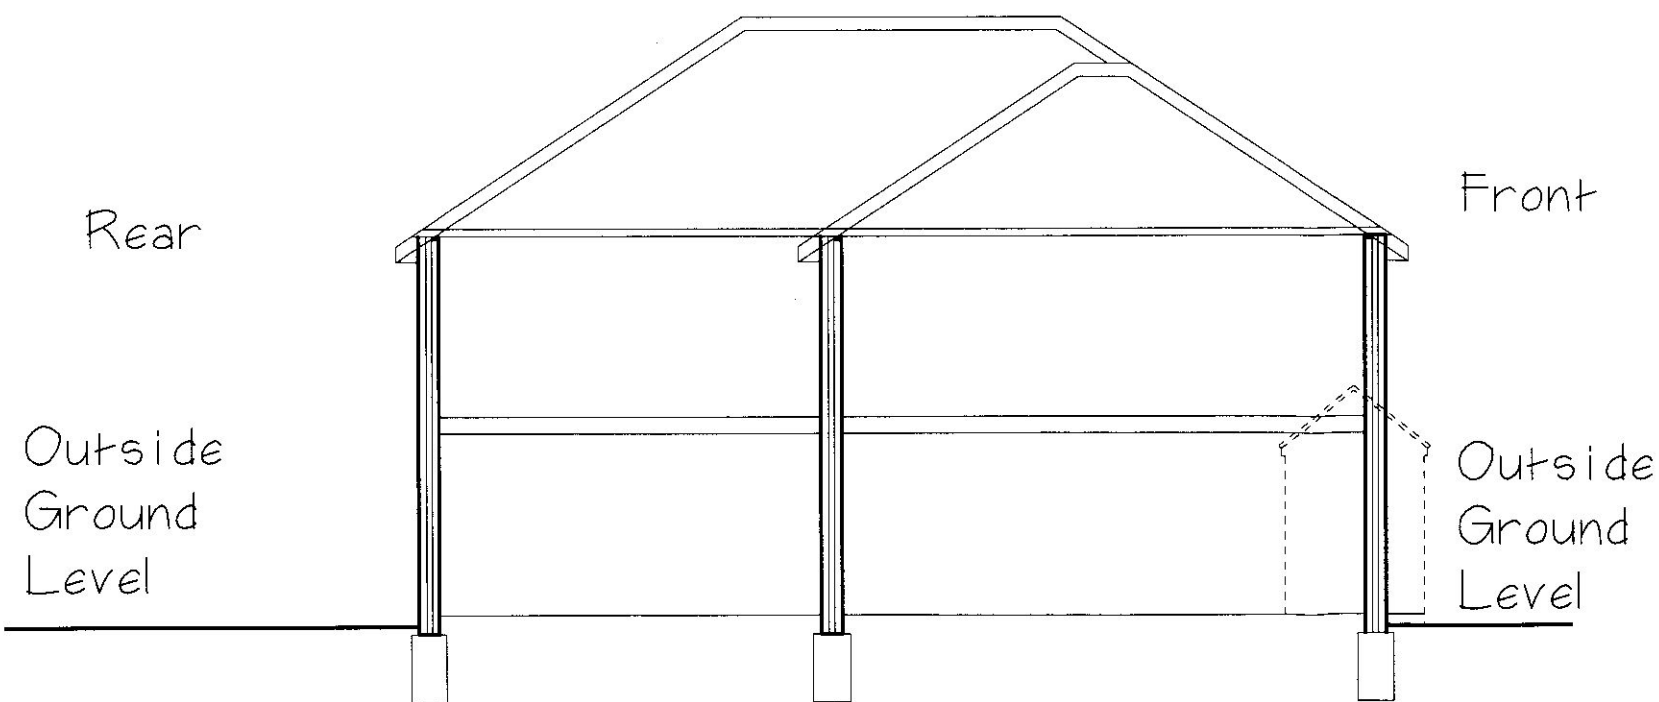

PROPOSED SIDE SECTION

CHURLEY & ASSOCIATES
Building Surveyors

Party Wall Surveyors, Property Consultants
Architectural Design and Development Consultants
716 EASTERN AVENUE, NEWBURY PARK, ILFORD, ESSEX IG2 6PE.
TEL. 020 8518 5100 FAX. 020 8518 4480
churleysurveys@aol.com

CLIENT

Mr P Shells

TITLE

Proposed Sections
36 The Approach
Rayleigh
Essex

DRAWING No.

P/8

SCALE

1:100

DATE


Sept 09

BY


MP

REVISION


© THIS DRAWING IS COPYRIGHT AND THE PROPERTY OF
CHURLEY & ASSOCIATES. IT MAY NOT BE COPIED OR
DISCLOSED TO ANY THIRD PARTY FOR ANY PURPOSE EXCEPT
AS AUTHORISED IN WRITING BY CHURLEY & ASSOCIATES.

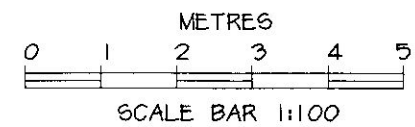

10/653/km

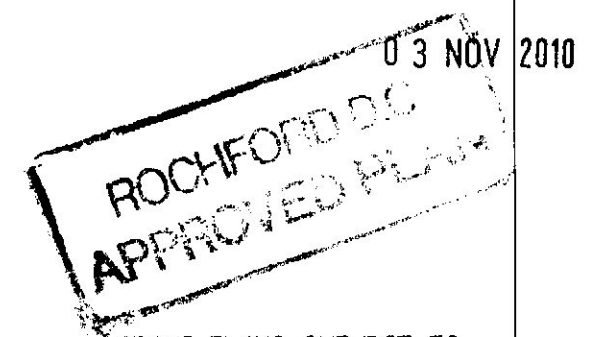

DRAFT PLANS SUBJECT TO
PLANNING & BUILDING
REGULATIONS APPROVAL
AND ALL OTHER STATUTORY
AGREEMENTS
IE ALL PARTY WALL AND
BUILD OVER AGREEMENTS

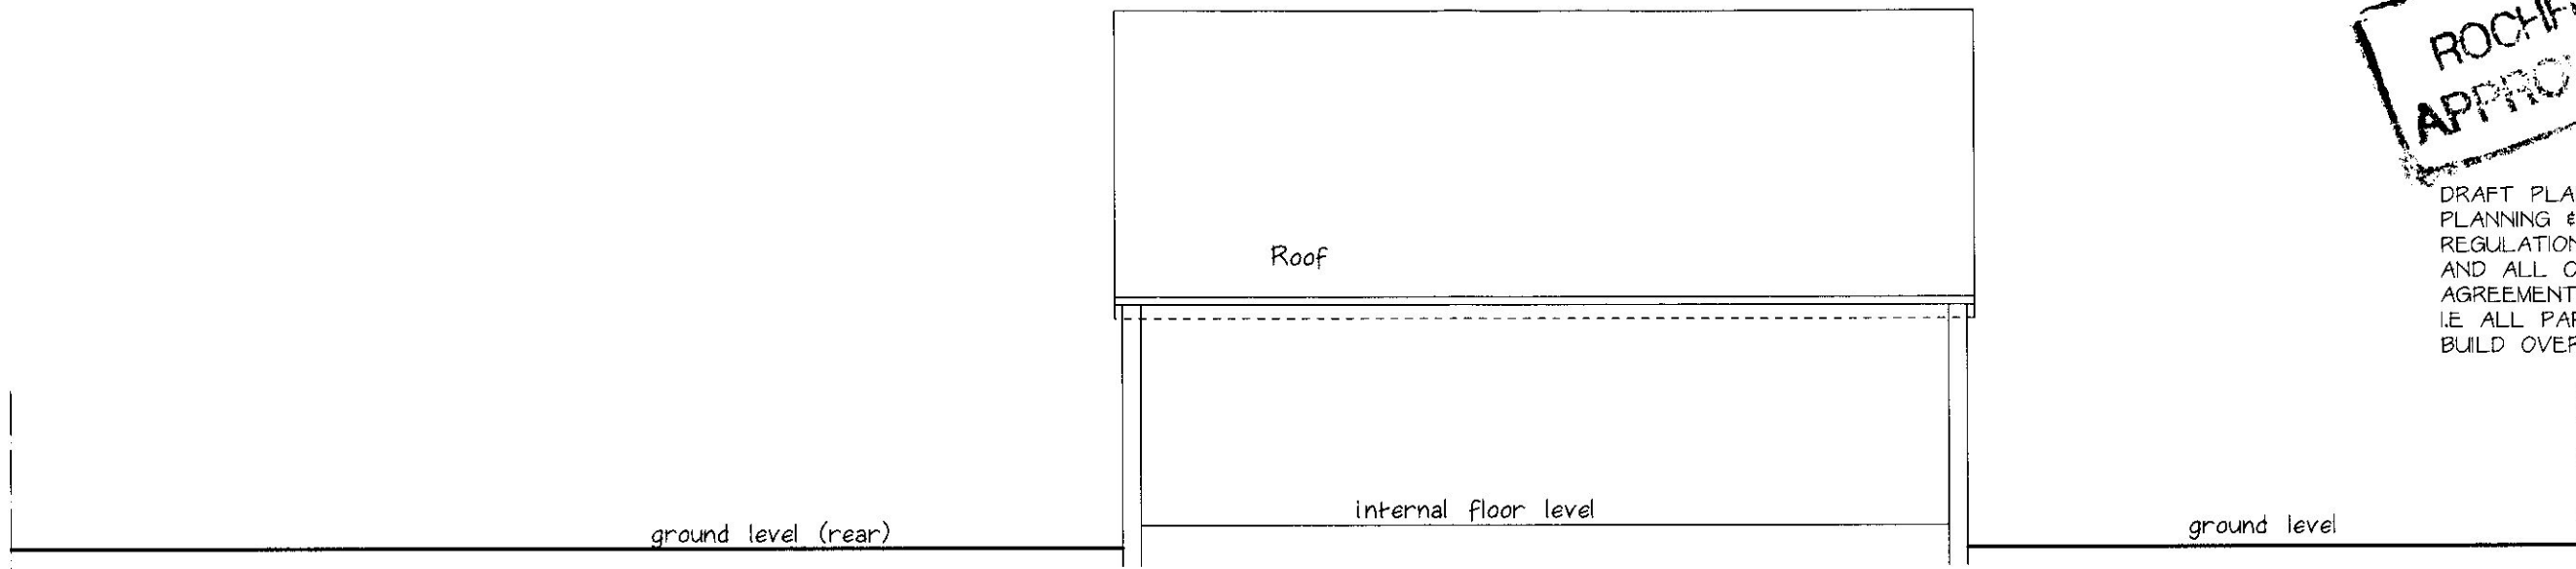

EXISTING SITE SECTION

CHURLEY & ASSOCIATES
Building Surveyors

*Party Wall Surveyors, Property Consultants
Architectural Design and Development Consultants*
716 EASTERN AVENUE, NINBURY PARK, ILFORD, ESSEX IG2 6PE.
TEL: 020 8518 5100 FAX: 020 8518 4480
churleysurveyors@aol.com

CLIENT
Mr P Shells

TITLE
Existing Site Section
36 The Approach
Rayleigh
Essex

DRAWING No. P/10	SCALE 1:100 On A3
---------------------	----------------------

DATE NOV 10	BY MP
----------------	----------

REVISION

© THIS DRAWING IS COPYRIGHT AND THE PROPERTY OF
CHURLEY & ASSOCIATES. IT MAY NOT BE COPIED OR
DISCLOSED TO ANY THIRD PARTY FOR ANY PURPOSE EXCEPT
AS AUTHORISED IN WRITING BY CHURLEY & ASSOCIATES