
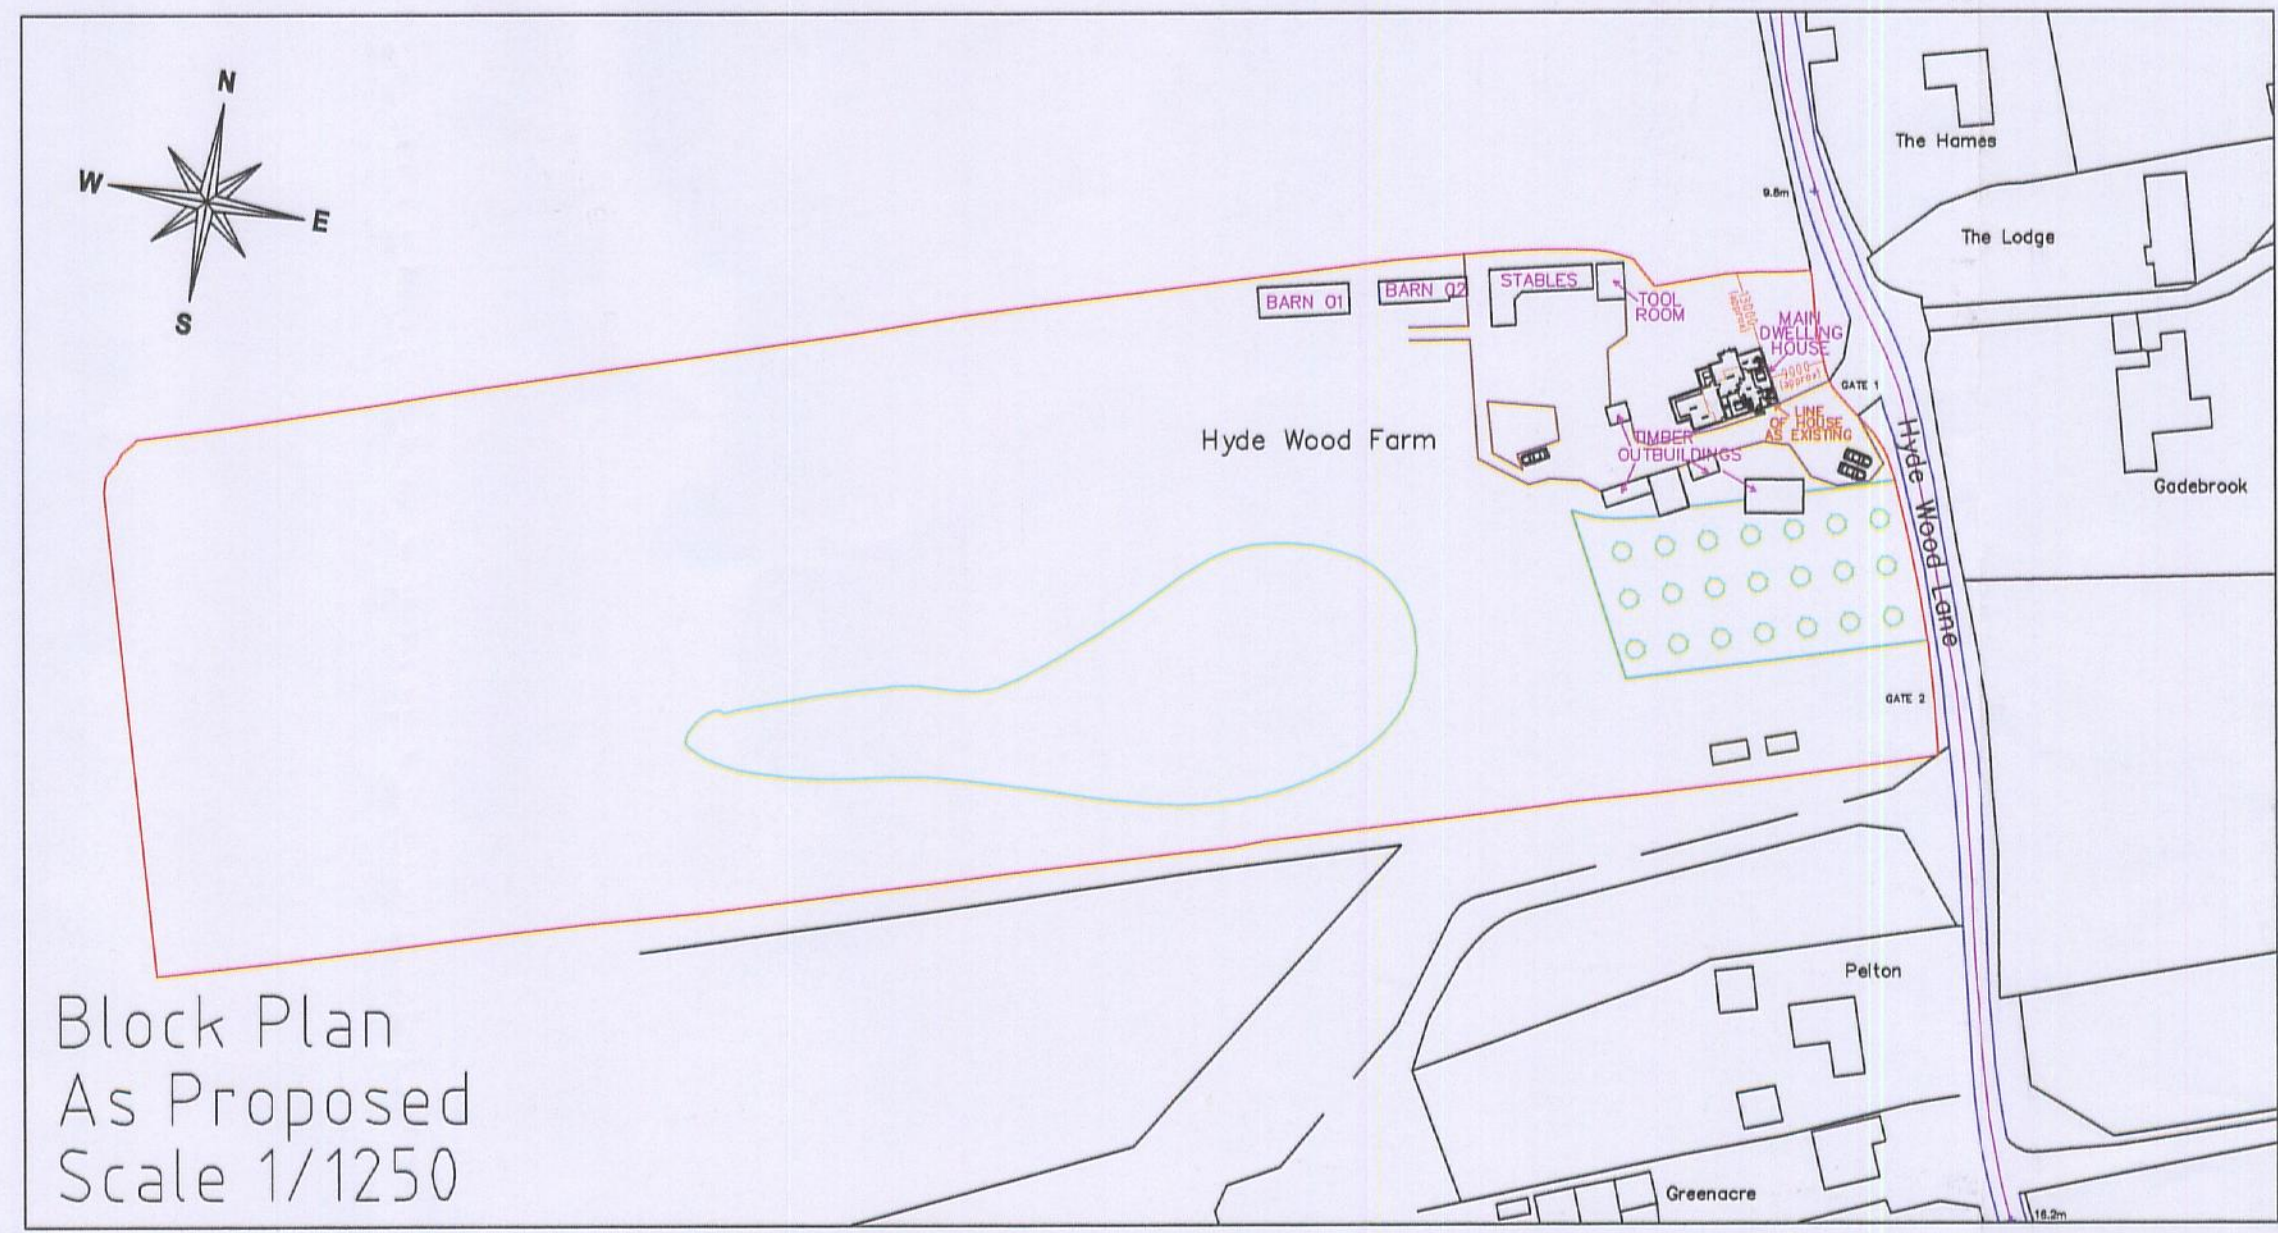
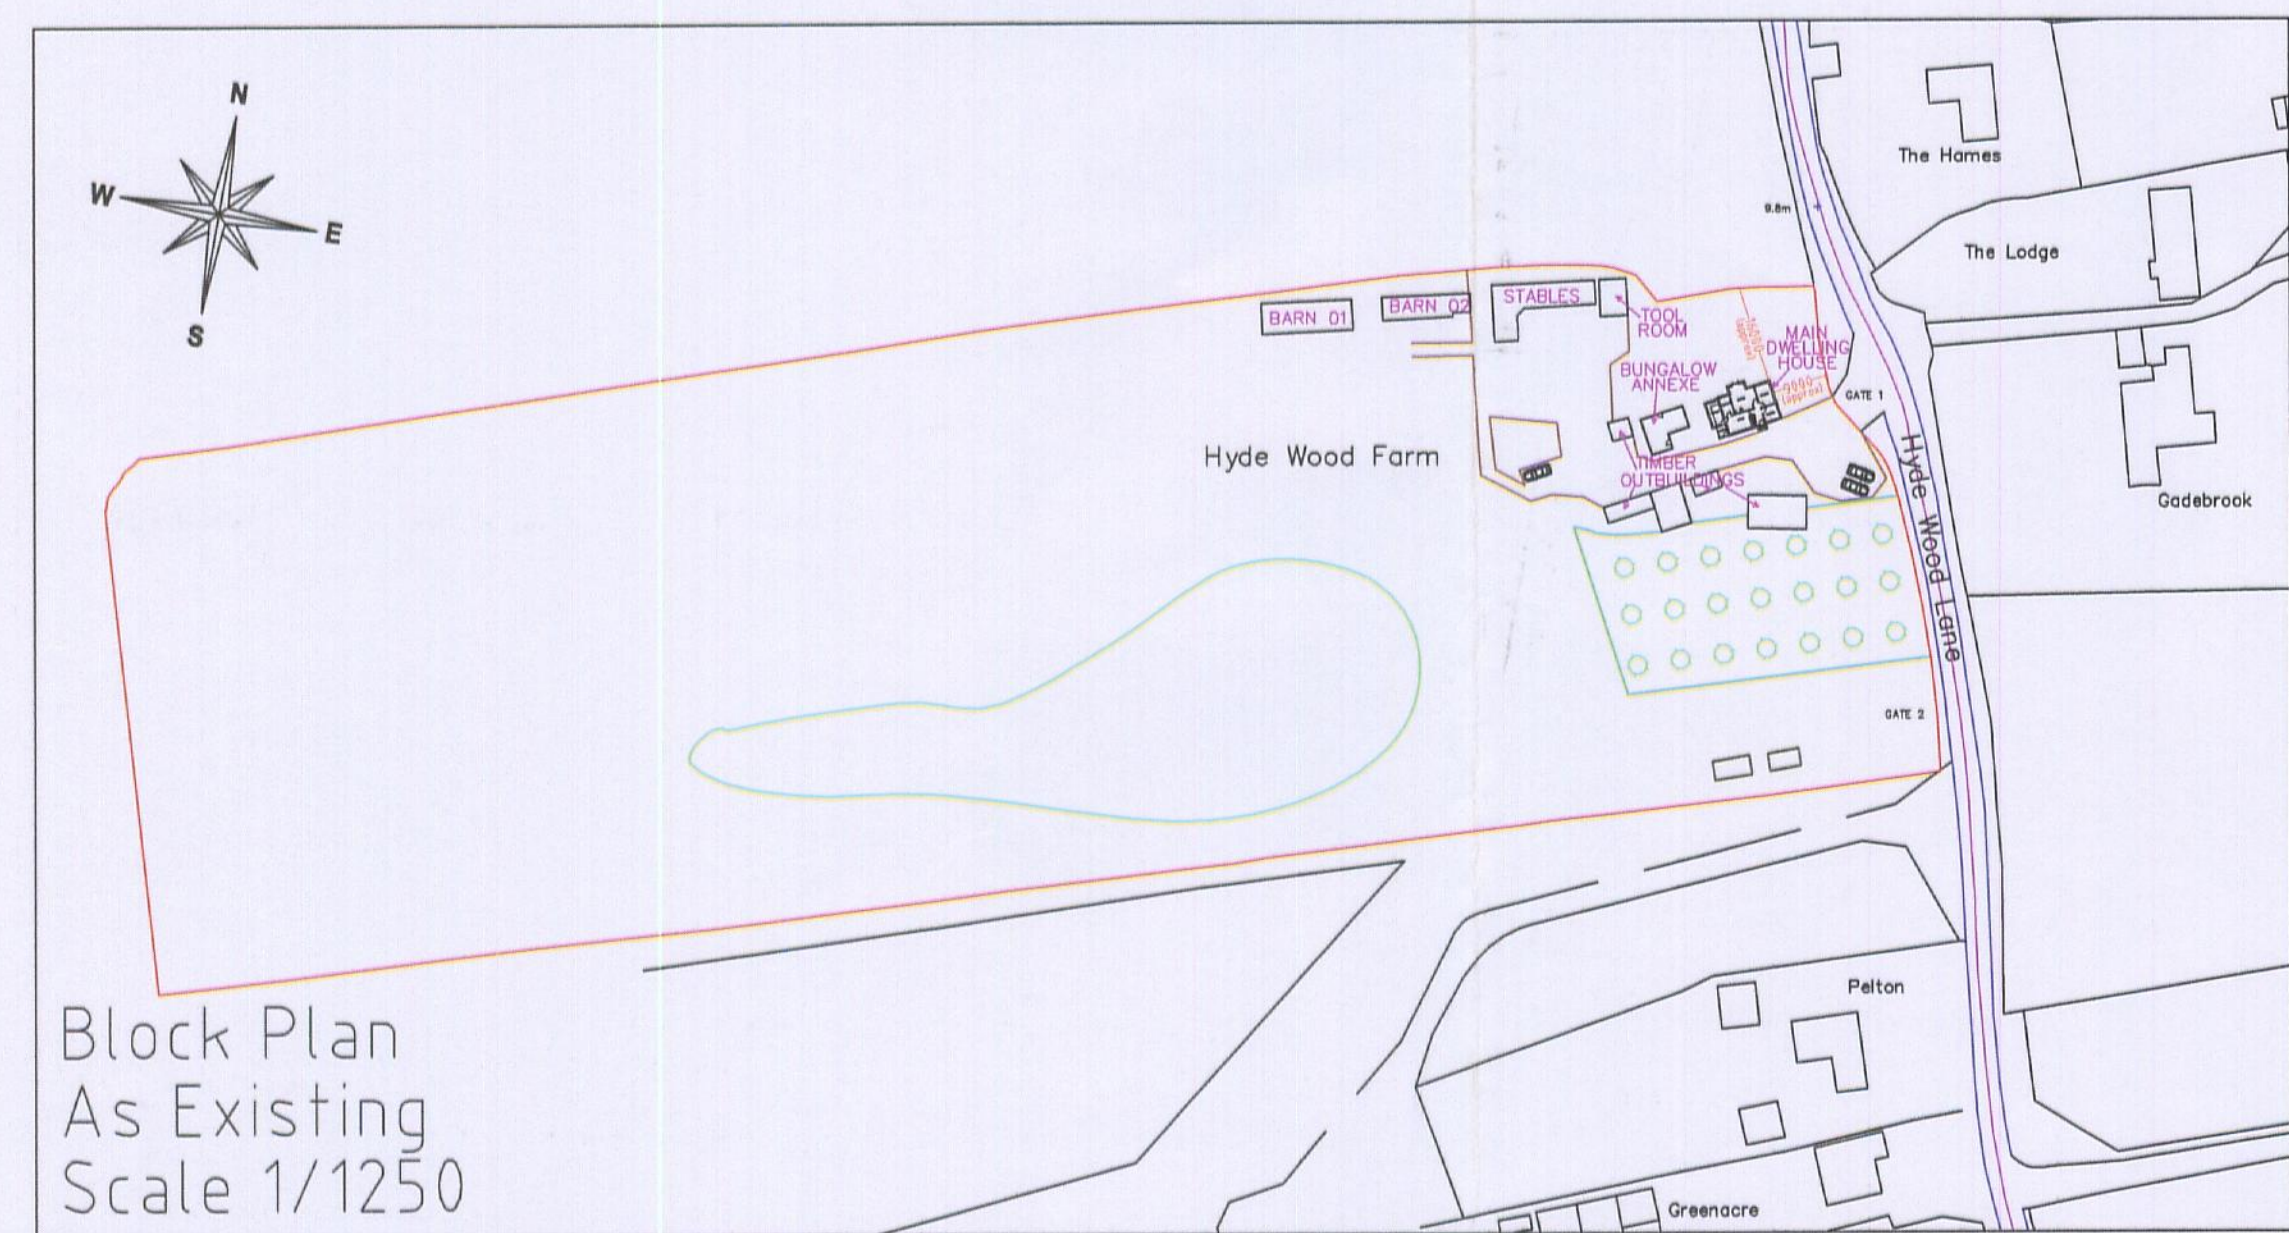
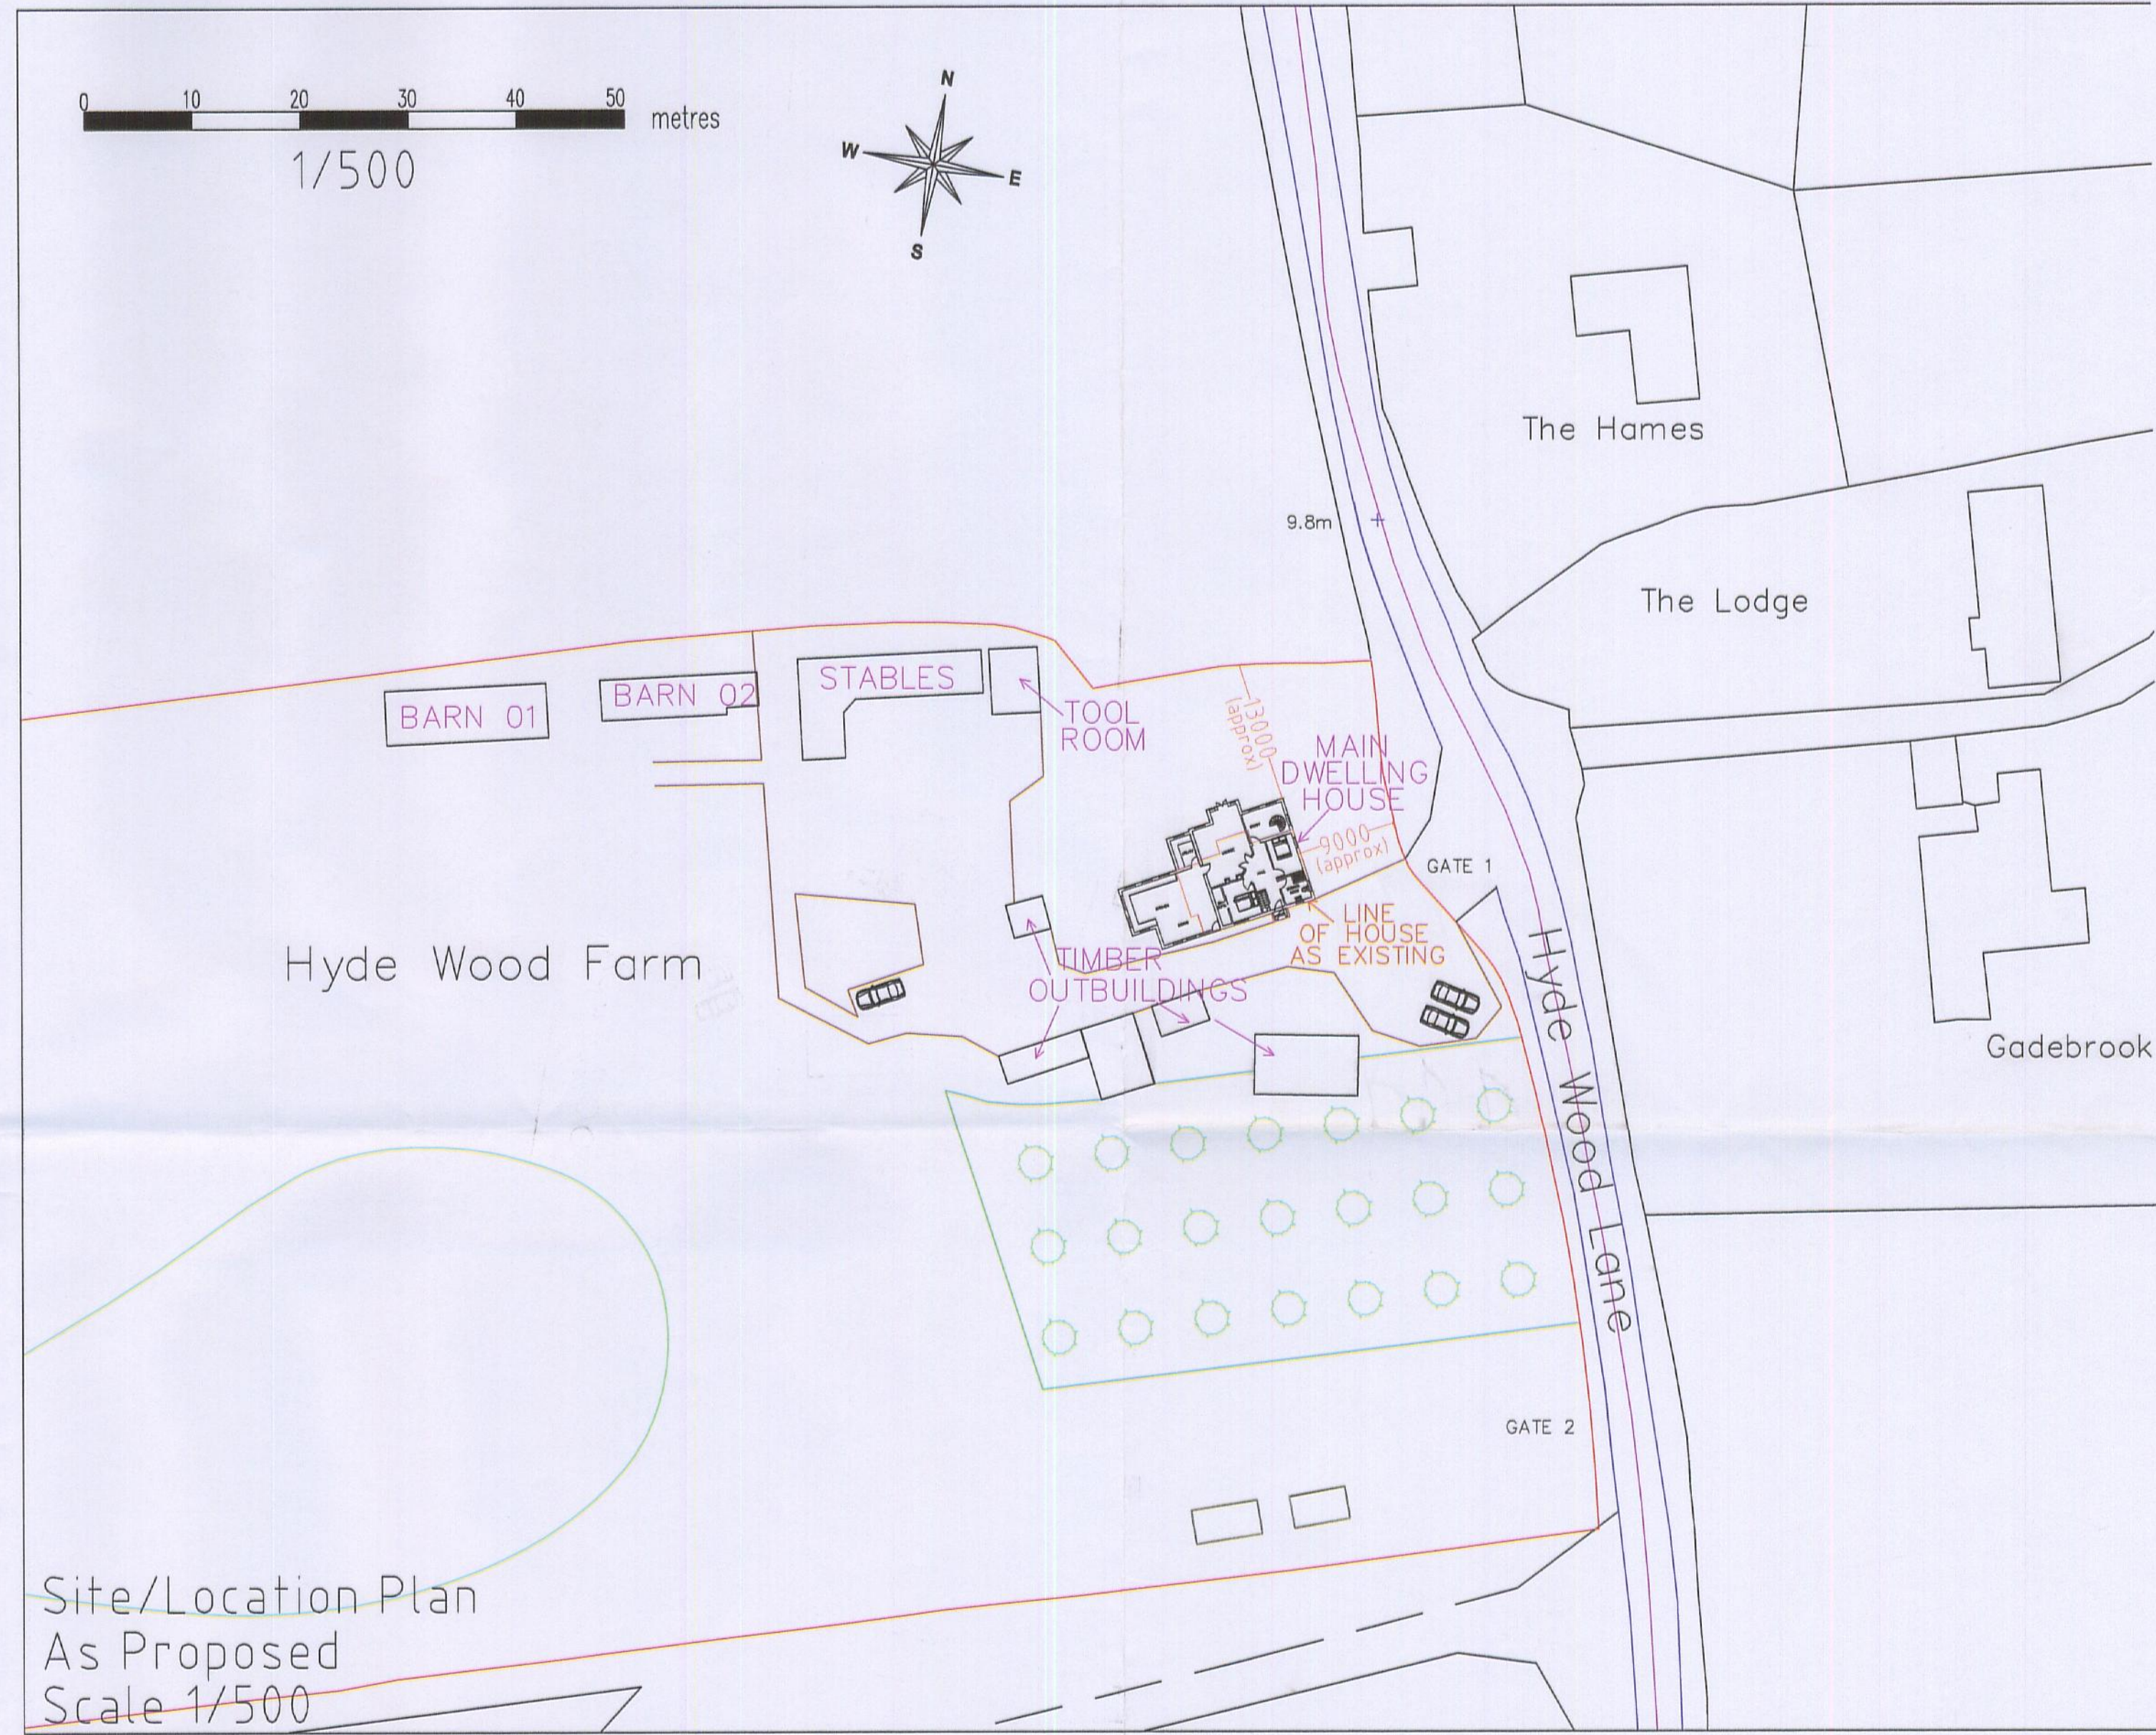


This drawing is copyright © and must not be reproduced nor used for any other purpose without written permission from Betterview Windows & Conservatories Ltd.
It is not to be used for Land Registry purposes.
Dimensions to be checked and confirmed on site prior to commencement of works.
The drawing must be read in conjunction with all other related drawings and documentation.
Dimensions in millimetres (mm) unless otherwise stated - Drawing to be printed at A1

LOCATION
11/00065106
01 FEB 2011

ROCHFORD D.C.
APPROVED PLAN

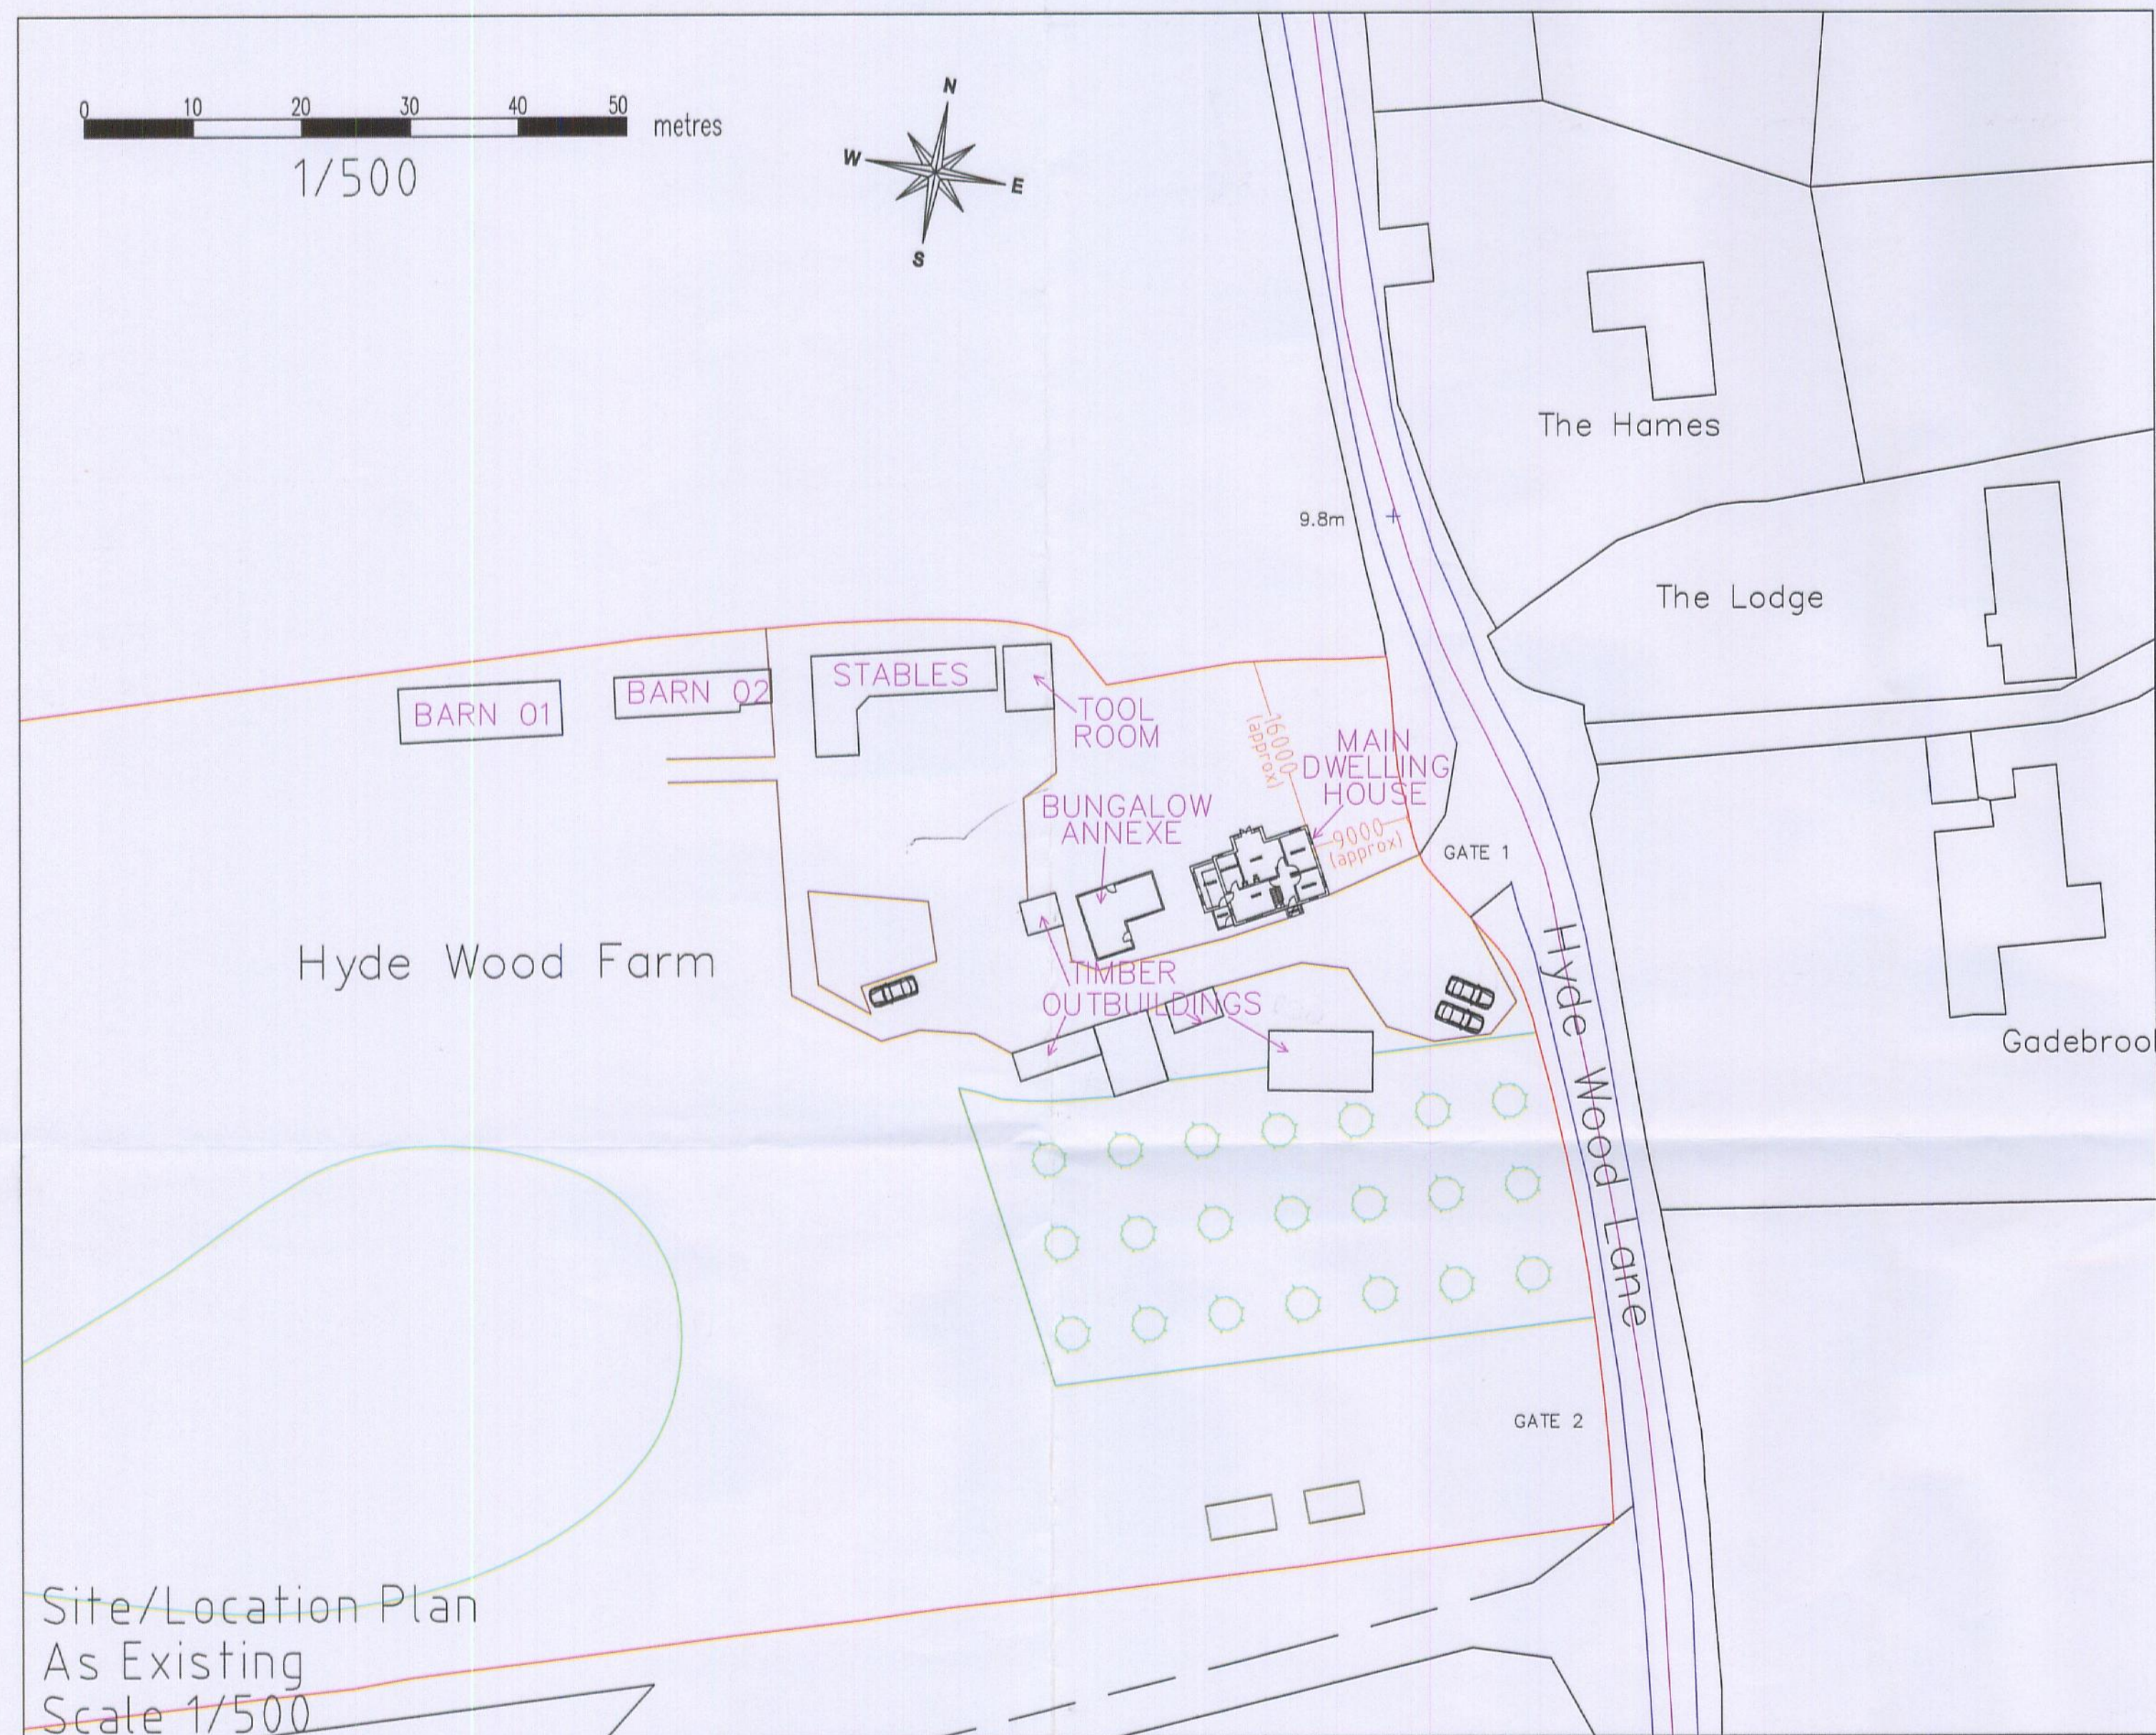

LAWFUL DEVELOPMENT APPLICATION 02

REV	DATE	DETAIL
--	--/--/--	

Betterview

Building Division

Extensions - New Homes Conservatory - Orangery Porch / Loft & Garage Conversions

ESSEX OFFICE
Russell Gardens
Wickford, Essex SS11 8BF
Tel: (01268) 570045
Fax: (01268) 575655

KENT OFFICE
408 Vale Road
Tonbridge, Kent TN9 1SW
Tel: (01732) 369000
Fax: (01732) 369009

CLIENT:		- Mrs S Nead						
ADD:		- Hyde Wood Farm - Hyde Wood Lane - Canewdon - Essex - SS4 3RR						
PROPOSAL		- Lawful Development Application - 02						
TITLE		- Location Plans - As Existing + Proposed						
DRN	DK	CHK	BN	DATE	20/01/11	REF.	N/A	Name(s)
DRAWING NO.		6359/201		SCALE	As shown @A1	ISSUE	01	Signature(s)