


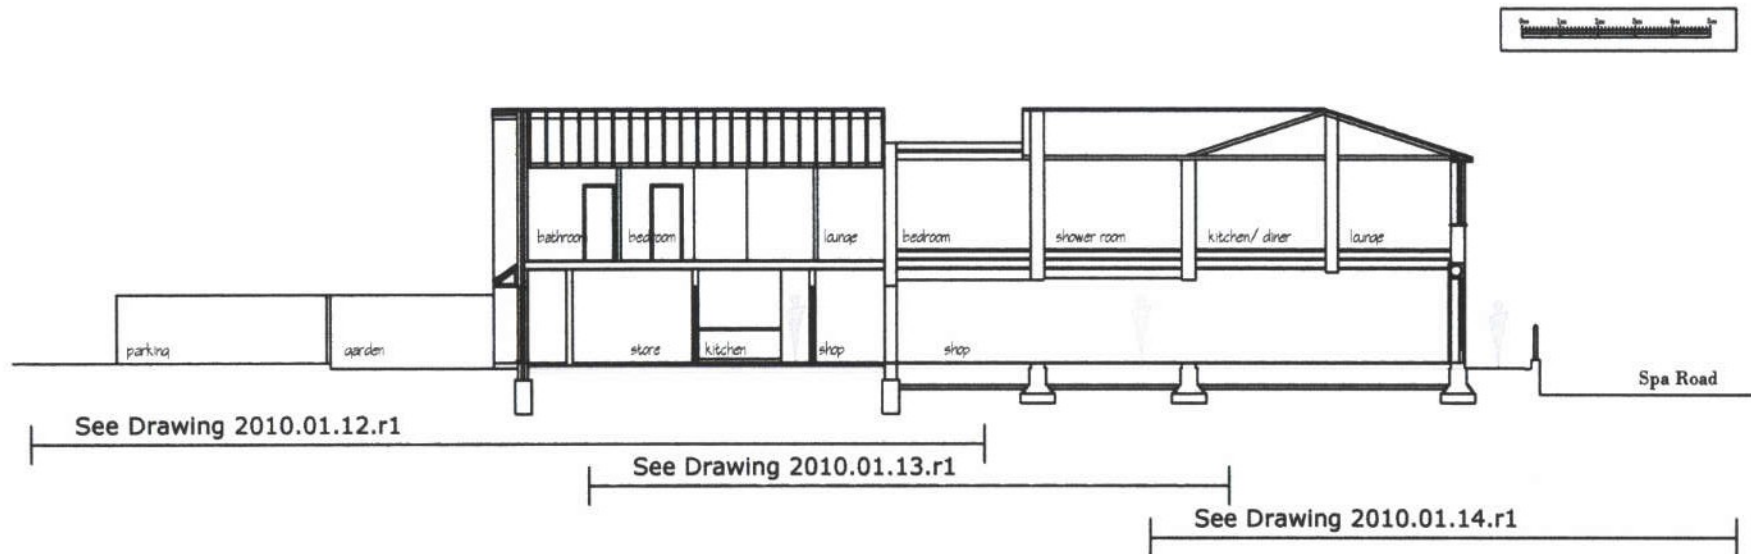

PROPOSED SITE SECTION

Spa Convenience Store
9 Spa Road, Hockley Essex
SS5 4AZ



This drawing is Copyright

phil udell designs
building design consultants

23b Southend Road
Hockley
Essex SS5 4PZ

T-Mobile : 07960457391
E-Mail : addpounds@hotmail.com

Drg No. : 2010.01.P11.r1
Date : March 2011
Scale : 1.200

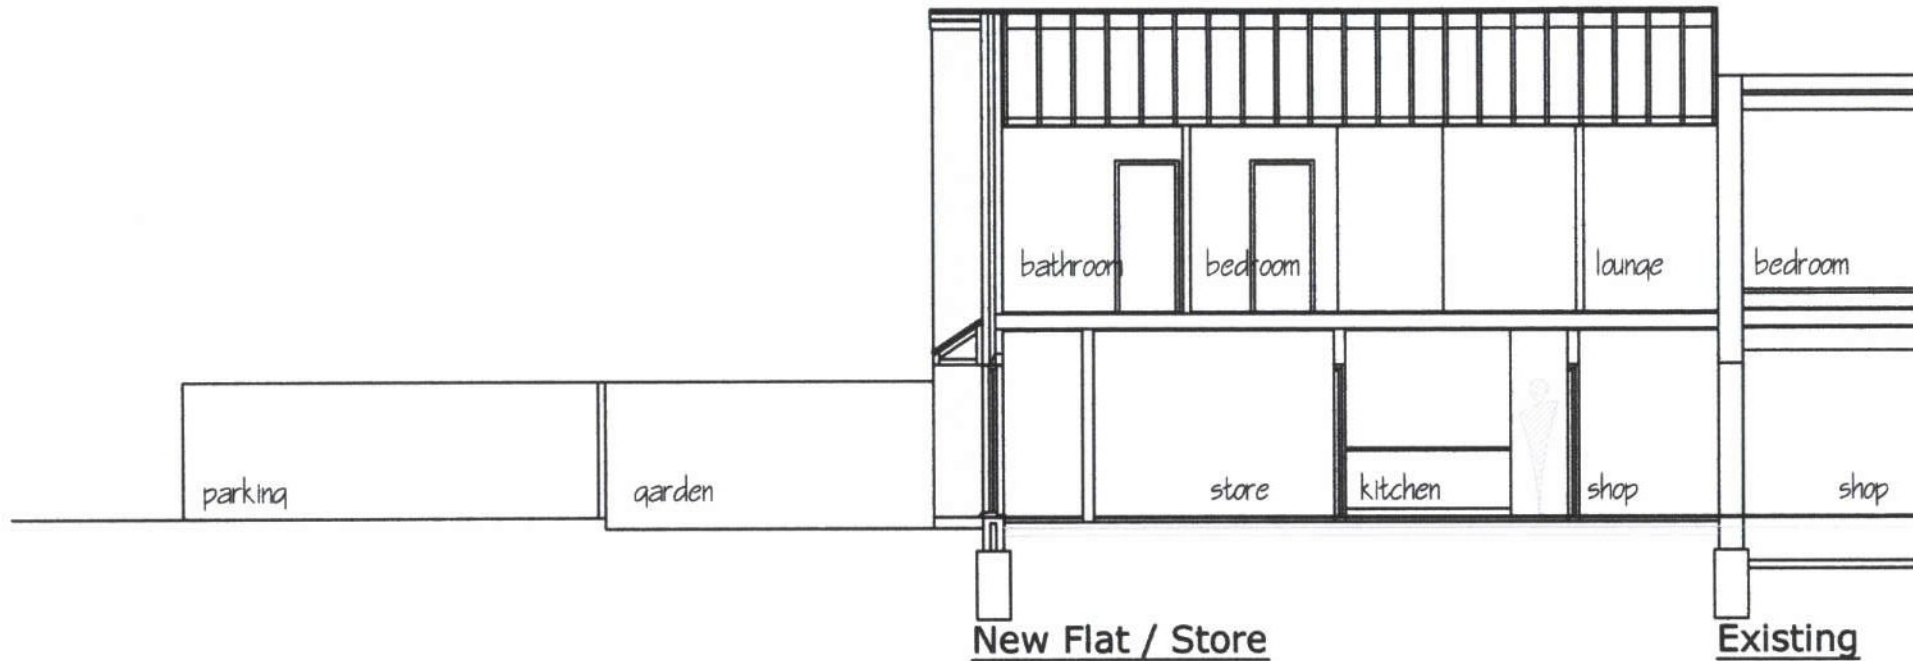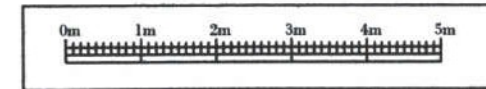

PROPOSED SITE SECTION

Spa Convenience Store
9 Spa Road, Hockley Essex
SS5 4AZ


This drawing is Copyright

phil udell designs
building design consultants

23b Southend Road
Hockley
Essex SS5 4PZ

T-Mobile : 07960457391
E-Mail : addpounds@hotmail.com

Drg No. : 2010.01.P12.r1
Date : March 2011
Scale : 1.100

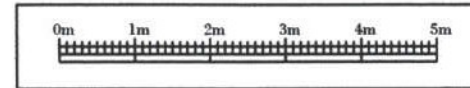

PROPOSED SITE SECTION

Spa Convenience Store
9 Spa Road, Hockley Essex
SS5 4AZ



This drawing is Copyright

phil udell designs
building design consultants

23b Southend Road
Hockley
Essex SS5 4PZ

T-Mobile : 07960457391
E-Mail : addpounds@hotmail.com

Drg No. : 2010.01.P13.r1
Date : March 2011
Scale : 1.100

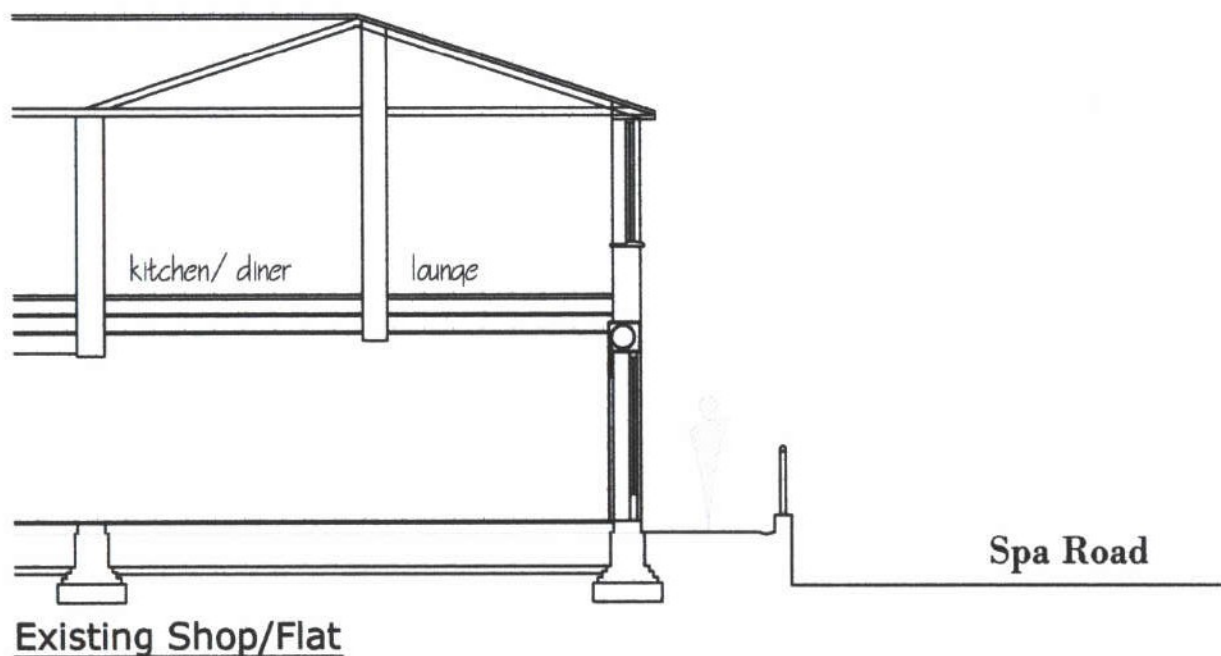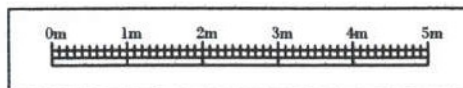

PROPOSED SITE SECTION

Spa Convenience Store
9 Spa Road, Hockley Essex
SS5 4AZ

This drawing is Copyright

phil udell designs
building design consultants

23b Southend Road
Hockley
Essex SS5 4PZ

T-Mobile : 07960457391
E-Mail : addpounds@hotmail.com

Drg No. : 2010.01.P14.r1
Date : March 2011
Scale : 1.100