


ROOF PLAN



SOUTH ELEVATION

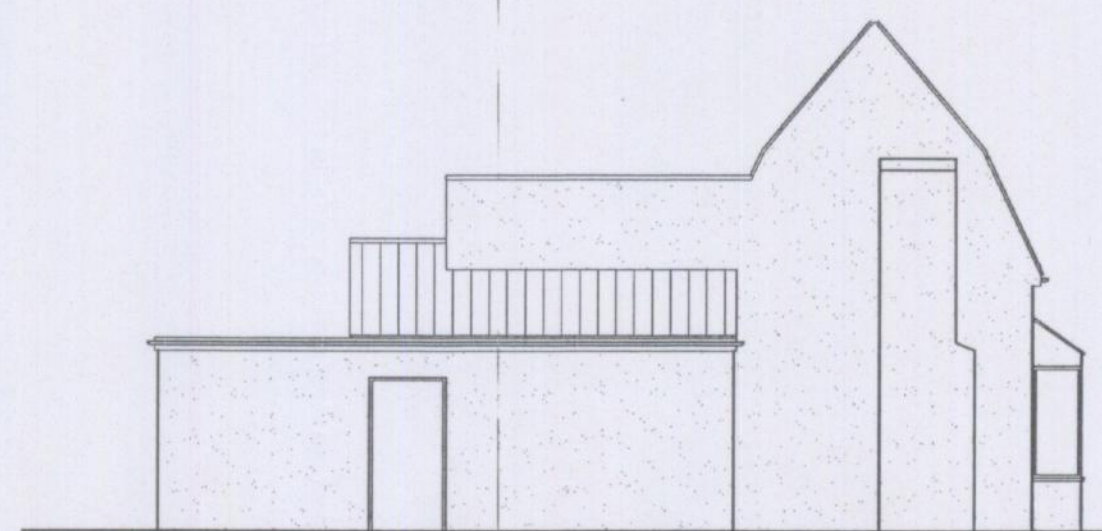



WEST ELEVATION




NORTH ELEVATION



EAST ELEVATION

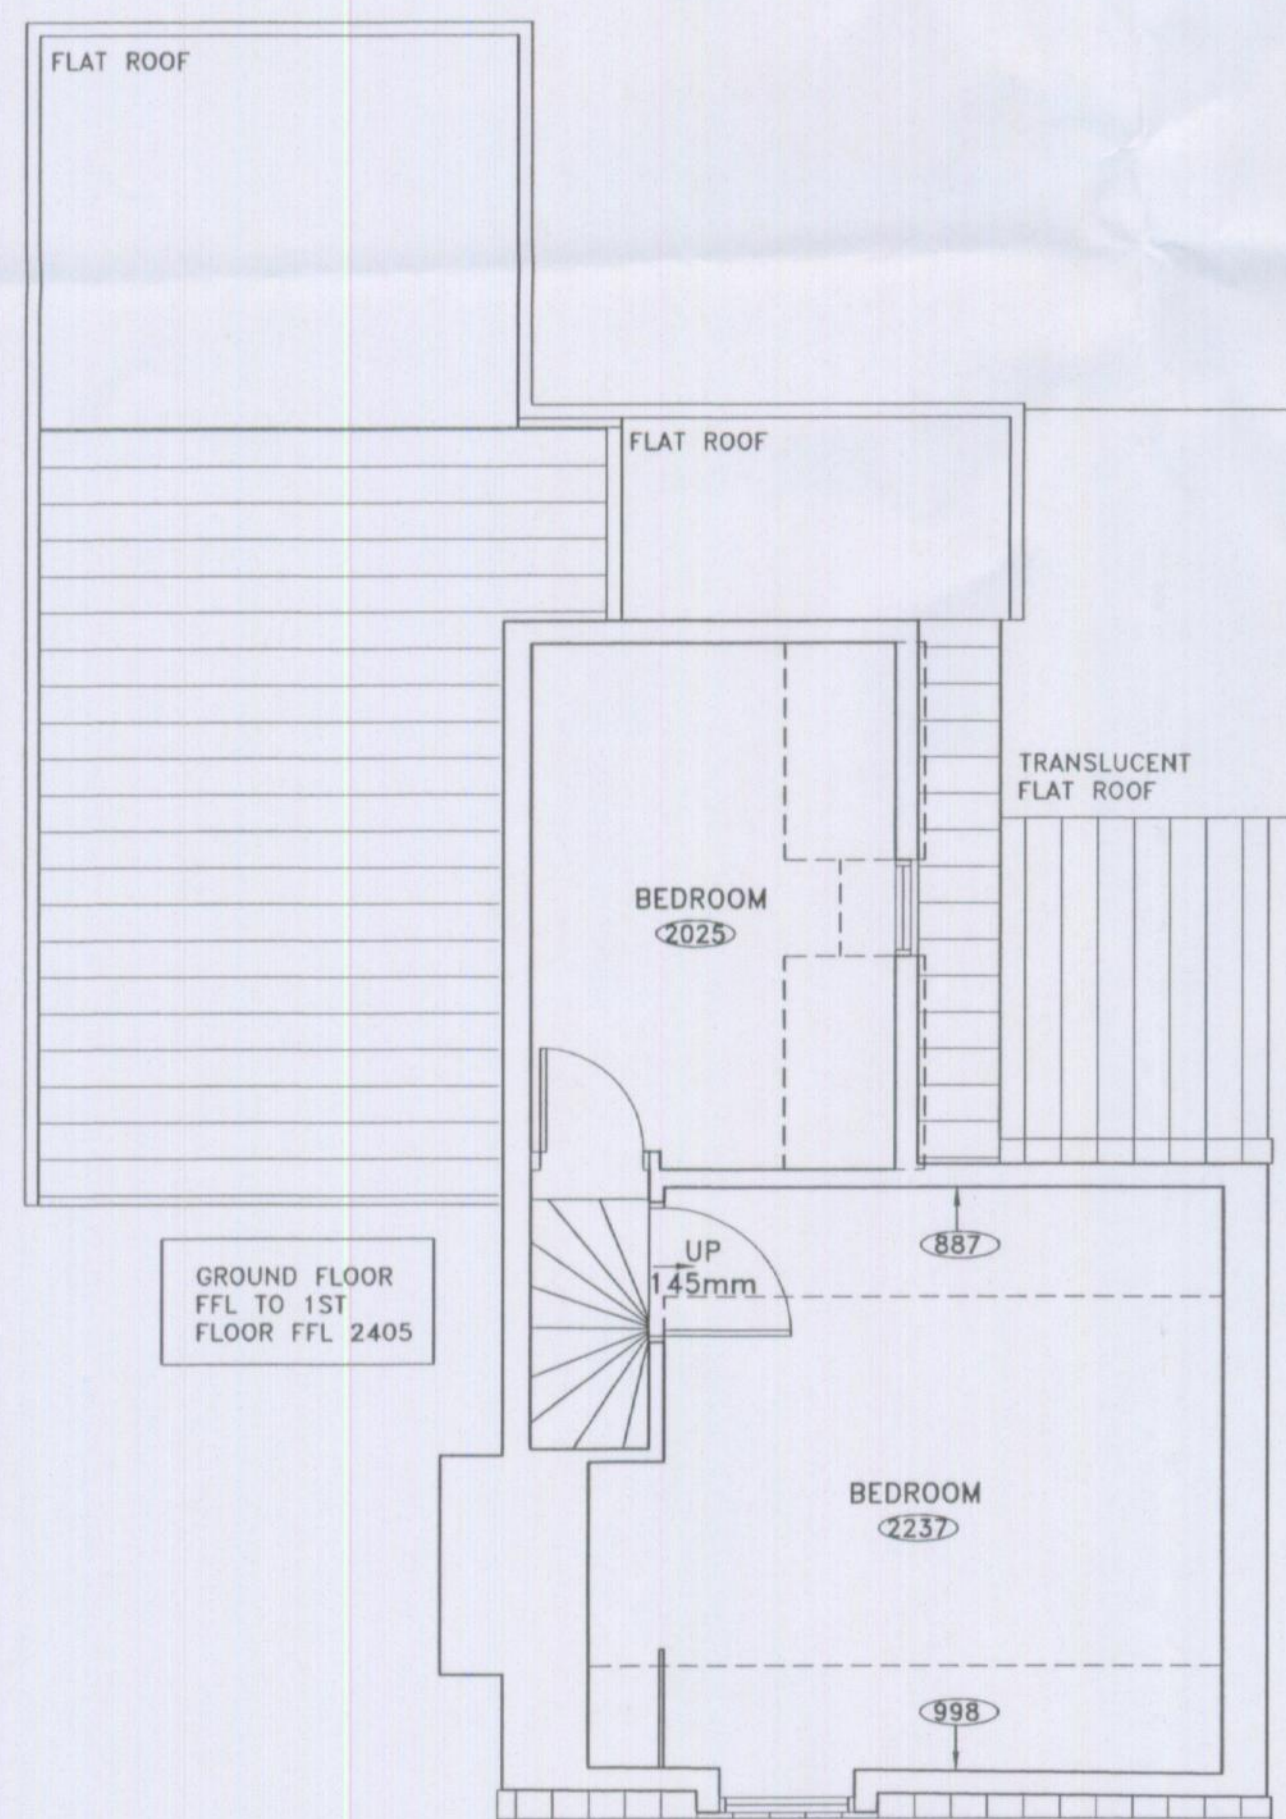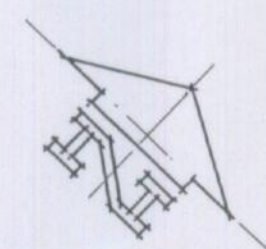

FIRST FLOOR PLAN

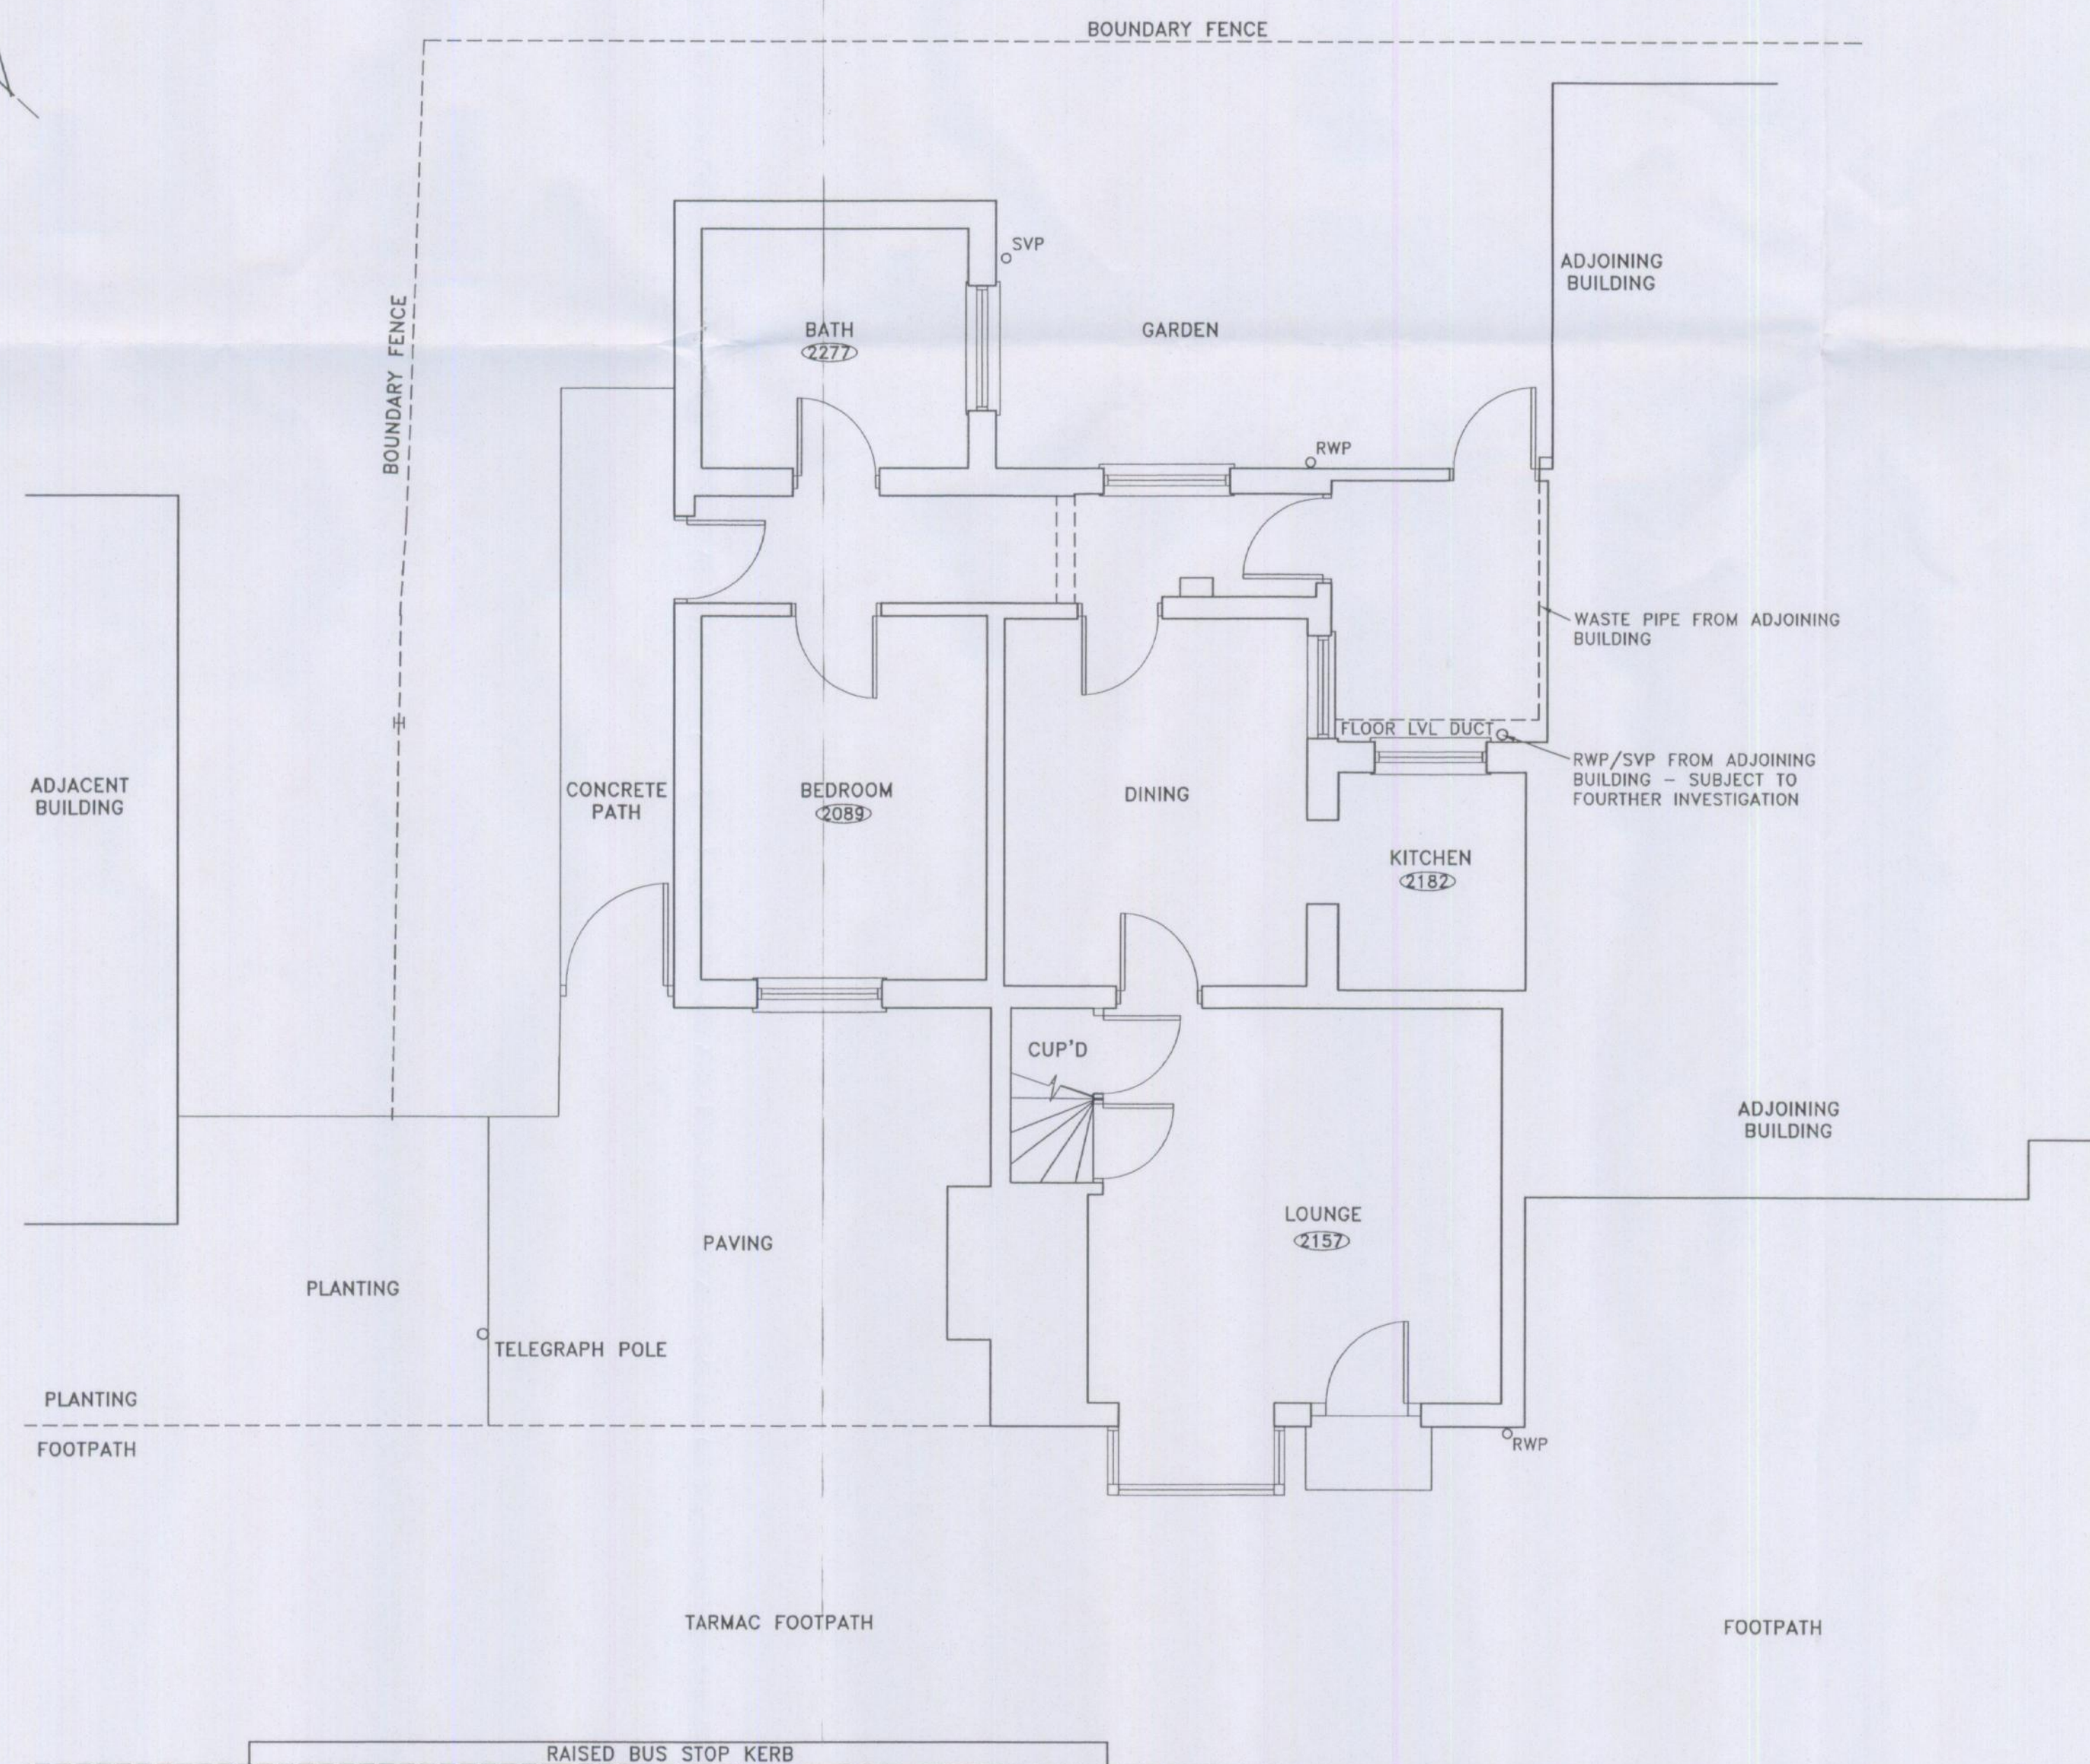

GROUND FLOOR PLAN

This drawing should not be interrogated or scaled - work to given dimensions only.

This drawing must not be copied or reproduced without prior written consent.

The drawing shall be read in strict accordance with all relevant specialists and engineers drawings together with their specifications.

The contractor must check all dimensions on site.

The Contractor, before commencing work on site, must clarify that the drawing he is working to is the "approved working drawing".

The main contractor shall be responsible for the stability of existing structures and earthworks on the site and adjoining sites and shall take all necessary precautions to safeguard the structures.

All excavations to be approved by the engineer and local authority prior to placing of any concrete.

All trades and materials to comply with the latest B.S. and C.P. standards and local authority approvals as work is completed. All construction to conform with the latest Building Regulations and N.H.B.C. requirements.

All electrical, water and gas installations to conform to appropriate regulations and standards of Boards.

REV	DESCRIPTION	DATE
-----	-------------	------

CLIENT

KAPITAL PROPERTY DEVELOPMENTS LTD
JOB TITLE

59 SPA ROAD
HOCKLEY
ESSEX
SS5 4AR

AS Architectural
Services

55 CLIFFSEA GROVE, LEIGH ON SEA, ESSEX, SS9 1NG
Tel : 01702 475095 Mobile: 07885 638467

SCALE	1:50, 1:100		
DRAWN	JAL	DATE	OCT '08

AS2024 10

EXISTING FLOOR PLANS AND
ELEVATIONS