


NB: The decision issued is a
SPLIT DECISION.

11/00638/LDC

21 OCT 2011

FRONT.

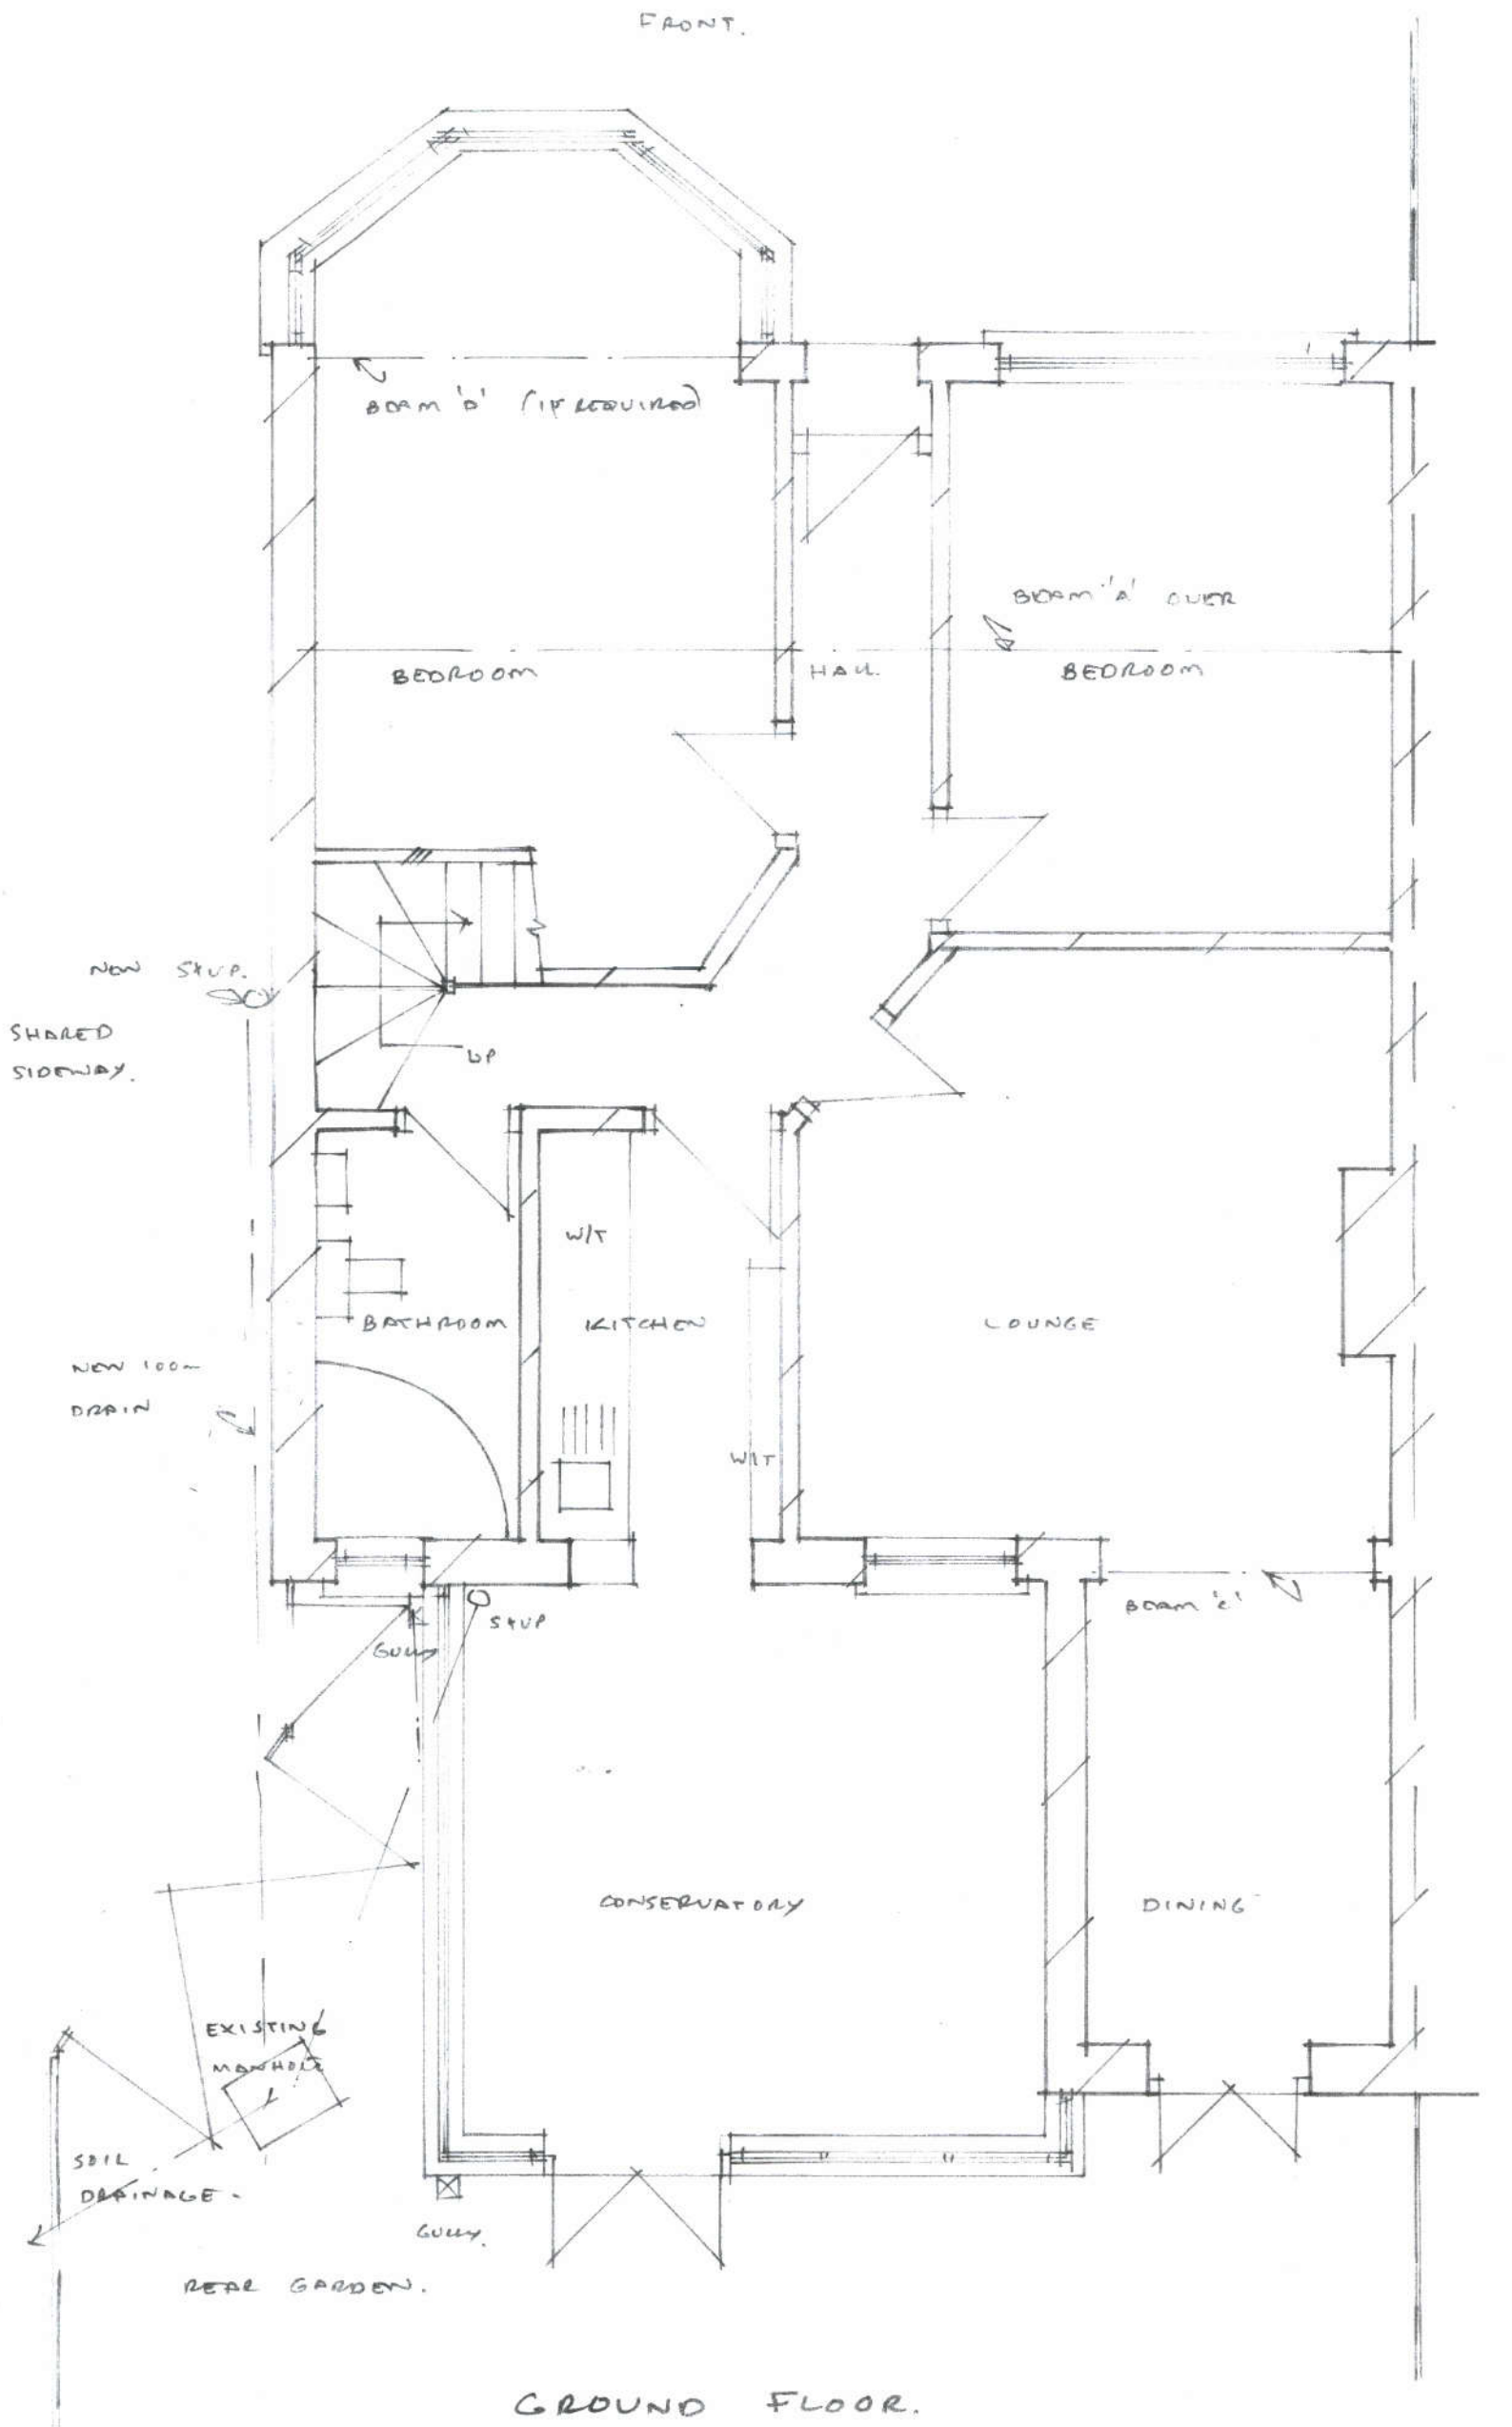

GROUND FLOOR.



1:50 Scale

Ian Churley
Chartered Surveyor
Brooklands
Rectory Chase
Doddinghurst
Brentwood
Essex CM15 0QN
Tel: 01277 824757
E-Mail: ian@ianchurley.co.uk

Client: Mr A Carter
110 Broad Walk
Details: Loft conversion
Drawing No. C 791/3A
(Proposed ground floor)
Scale: 1:50 (A3)
Date: Sept 11
By: IC



CARTER 2791/3