




37 SOUTHVIEW ROAD
HOCKLEY
DRG SR/02 rev A

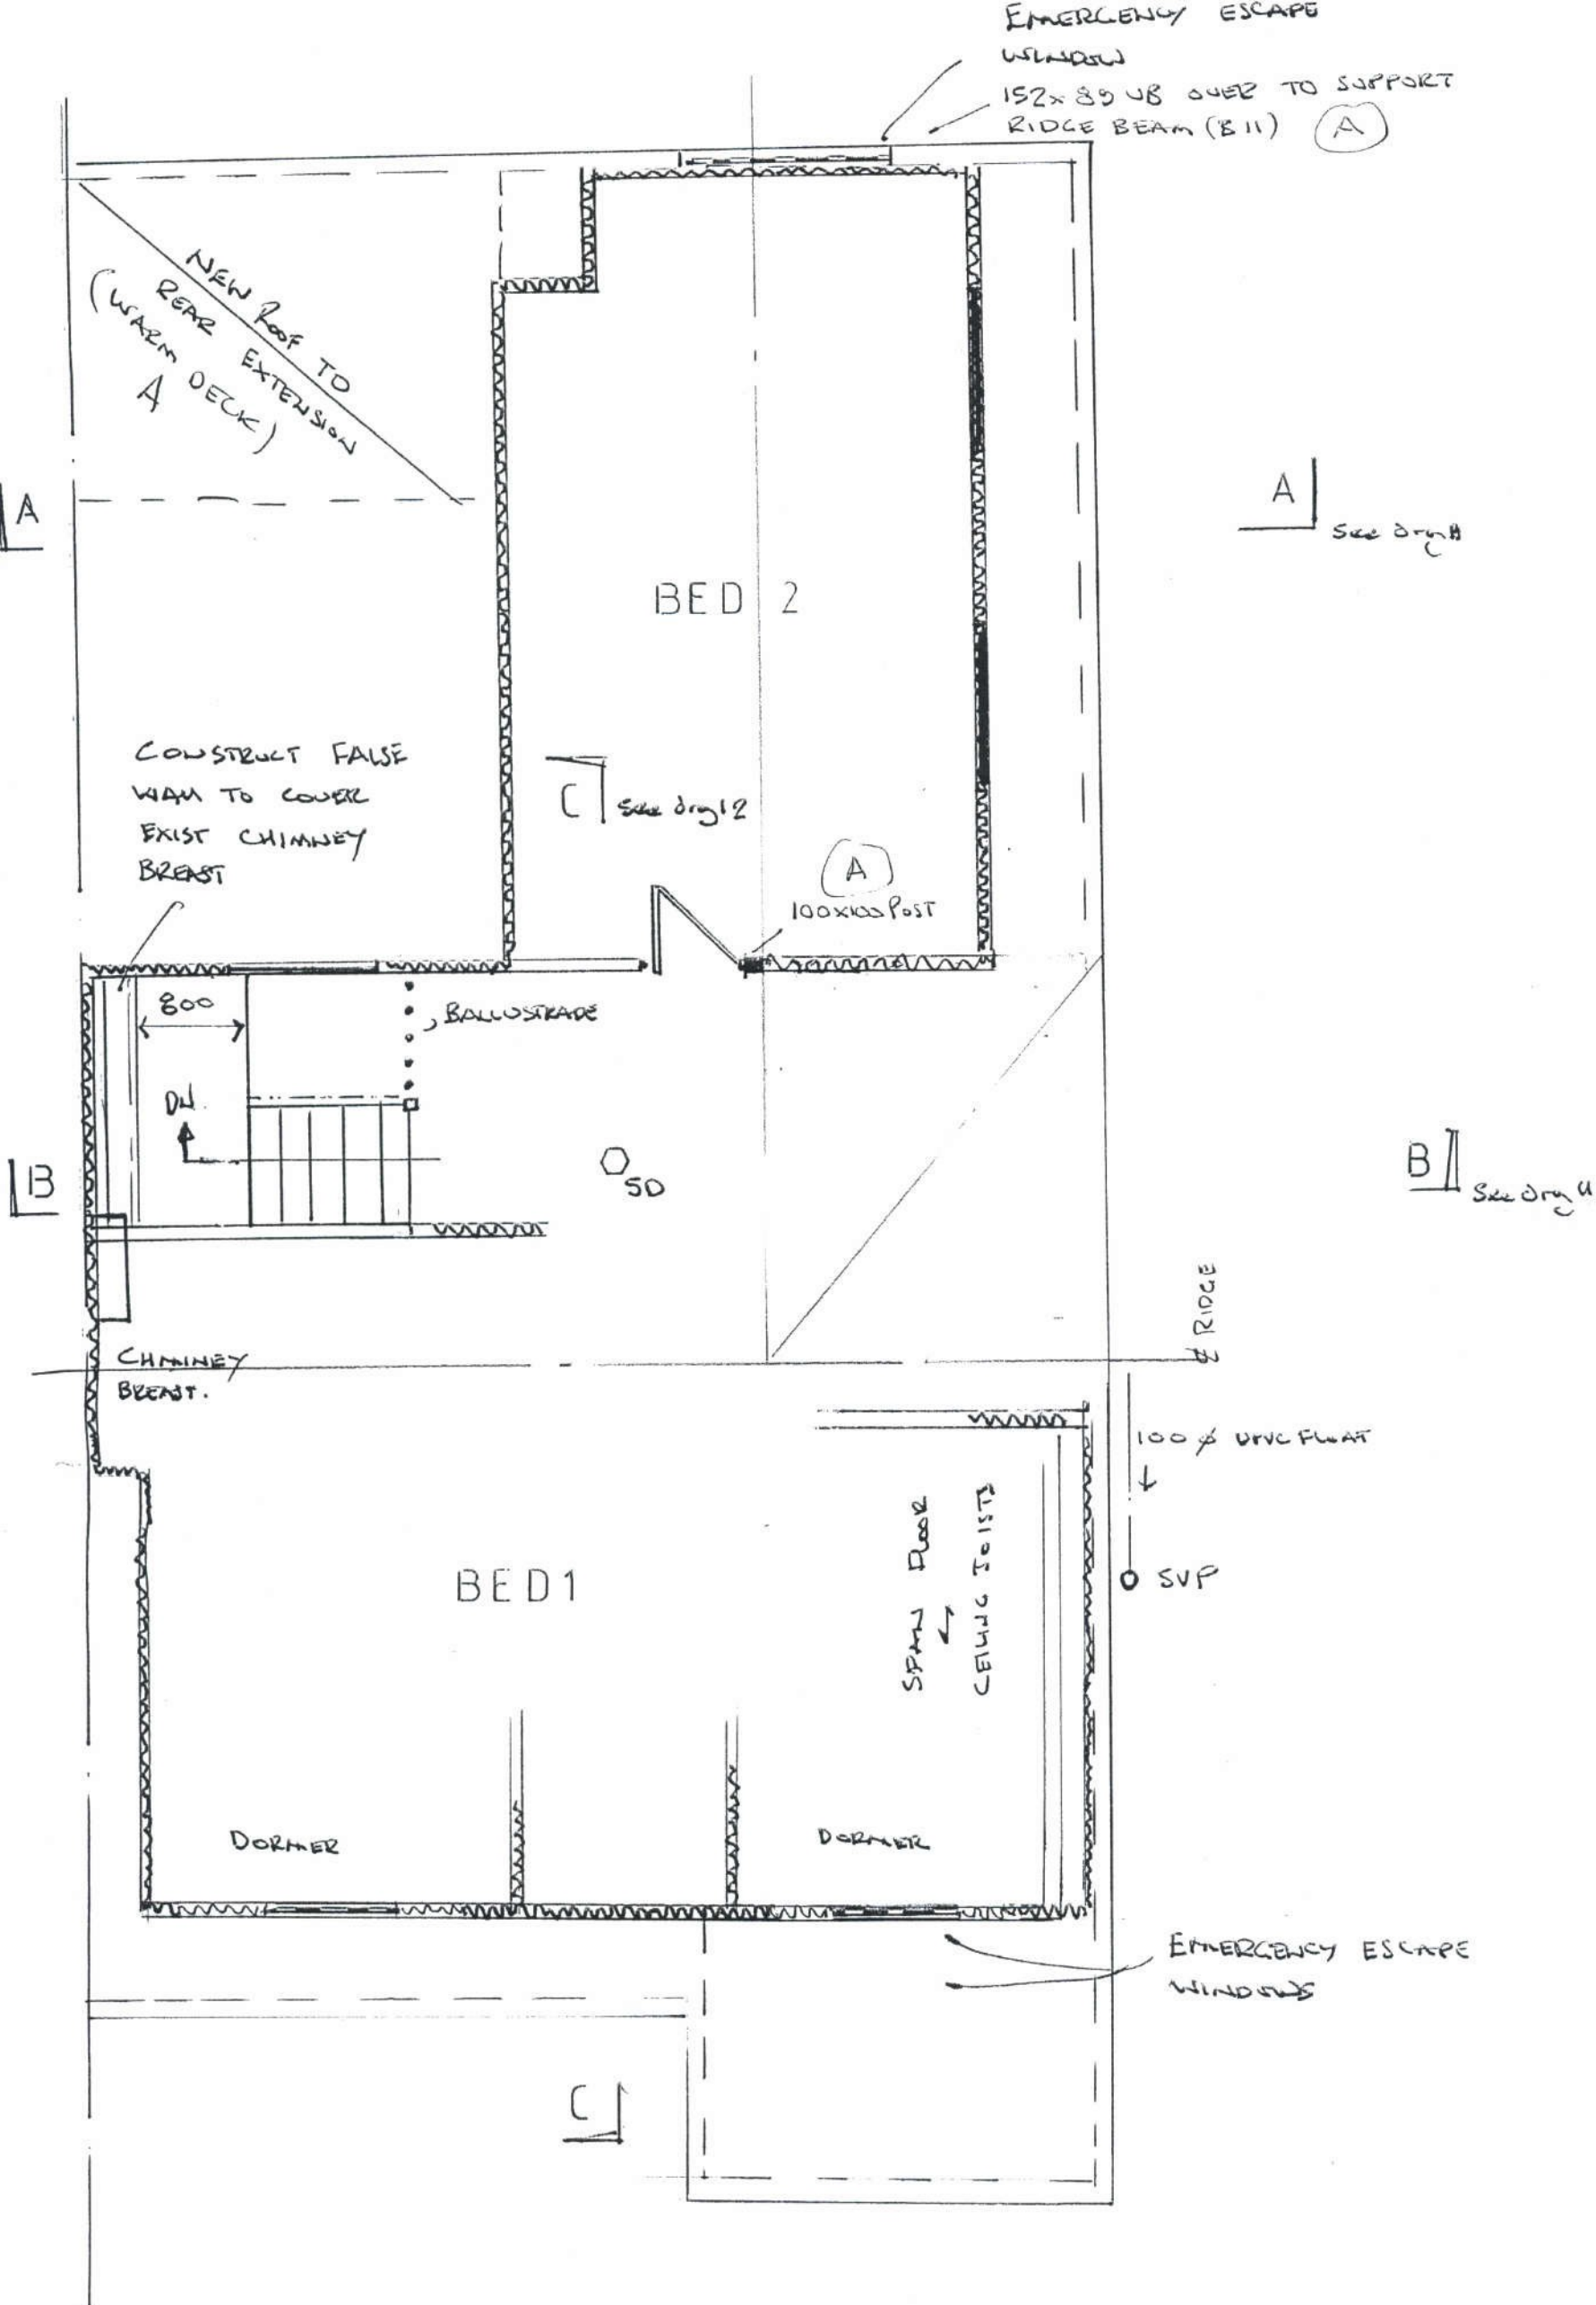

FIRST FLOOR PLAN (1:50)

SD MAINS INTERLINKED SMOKE DETECTOR.

RECEIVED
PO BOX 1000
12 JAN 2012

37 SOUTHVIEW ROAD
HOCKLEY
DRG SR/07 rev AB