

PROPOSED SIGNAGE (1-50 SCALE)

PORTLAND ALUMINIUM TROUGH
LIGHT UNIT TO SPAN FULL
LENGTH OF FASCIA

NEW SPEC OVER HEAD ILLUM
PROJ SIGN


194mm NON ILLUM. 'Opticians'
TEXT PUSHED THROUGH FASCIA
NOTE!! 'p' TO LINE UP WITH
BOTTOM OF LOGO

480mm HIGH OVERHEAD ILLUM
ALI. LOGO. LOGO FIXED TO NEW
ALI. BACKGROUND

RECEIVED

19.03.2012

Support Services

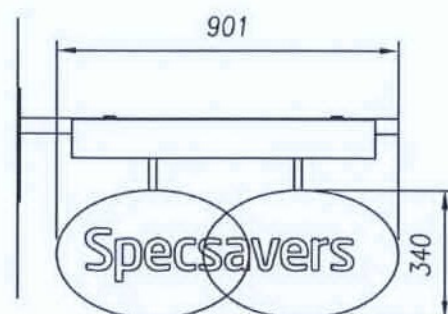

CONSERVATION PROJECTING SIGN. (1-20 SCALE).

OVERHEAD ILLUMINATED PROJECTING SIGN WITH IRON WORK AND
DOWNLIGHTER STOVED GREEN TO MATCH R46860/S 85/3, 14 GAUGE
ALUMINIUM BACK TO BACK PANELS FINISHED GREEN TO MATCH 6T82
SILK. TEXT IN WHITE.
T8 COOL WHITE LAMPS FOR ILLUMINATION.
LEVEL OF ILLUMINATION 250 CANDELA'S PER M/SQ

FASCIA PANEL

14 GAUGE ALUMINIUM FACE PANEL WITH 50MM DEEP RETURNS
STOVED ENAMELLED GREEN TRIMETER 46860/S85/3 EGGSHELL.

OPTICIANS TEXT

FASCIA PANEL ROUTER CUT AND HAVE TEXT 'Opticians' STEP
CUT FROM 10mm CLEAR ACRYLIC FURTHER APPLIED WITH
ALUMINIUM FACES STOVED GREY COOL GREY 9. ACRYLIC EDGES
TO HAVE POLISHED FINISHED

LOGO MODULE

LOGO TO BE CUT FROM 3mm ALUMINIUM STOVED GREEN TO
MATCH 6T82 SILK WITH WHITE VINYL AND DARK GREEN VINYL
CENTRE MT 668

OVERHEAD ILLUMINATION

LIGHT TROUGH FROM PORTLAND MICROLUX FINISHED GREEN
TO MATCH R46860/S 85/3.
250 CANDELA'S PER M/SQ

Signscope

24 LEIGH ROAD, HAINE INDUSTRIAL PARK
RAMSGATE, KENT. CT12 5EU
TEL. 01843 850800
FAX. 01843 852830

COPYRIGHT.
This drawing is the property of SIGNSCOPE LIMITED
and copyright is reserved by them. The drawing is
issued on condition that it is not copied or
disclosed by or to any unauthorised persons without
the prior consent in writing of SIGNSCOPE LIMITED

HEALTH & SAFETY NOTICE.
Before lifting a sign or elements of a sign, assess
the weight & size before attempting to lift.
If you have any doubts, discuss this with your line
manager as this may be a multi-person lift.

No	Date	Amendments
REVISIONS		

Title

SPECSAVERS- 36 High Street, Rayleigh

Date

10/03/11

Scale @ A3

1:50

Drawn

M Sussex

Inspected

Project

PROPOSED DESIGN

CAD Title

SHEET 1


Dwg No

69577

Job No

Revisions

ROUTER BOX LTR PX DIGI PAINT VINYL SCREEN ASS DESP INST OSS

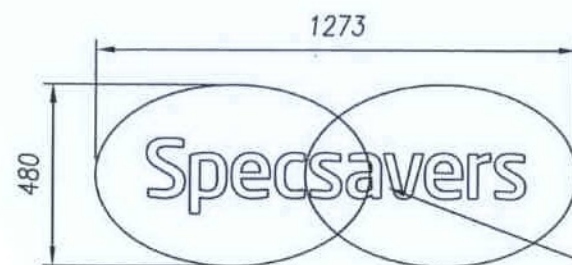

POD ELEVATION (SCALE 1:20)

GREEN VINYL OVERLAY
MT 668

LOGO MODULE.

LOGO TO BE CUT FROM 3mm ALUMINIUM STOVED GREEN TO MATCH
RAL 6029 SILK WITH WHITE VINYL AND DARK GREEN VINYL CENTRE MT 668


3mm ALUMINIUM FACE PANEL
35mm RETURNS WITH 5mm
C/SUNK SCREW FIXING TO
BRASS LOCATOR

ENLARGE DETAIL OF FIXING



TROUGH PORTLAND, MICROLUX
DOWNLIGHT STOVED GREEN
R46860/S85/3

ALUMINIUM BRACKETS STOVED
GREEN R46860/S85/3

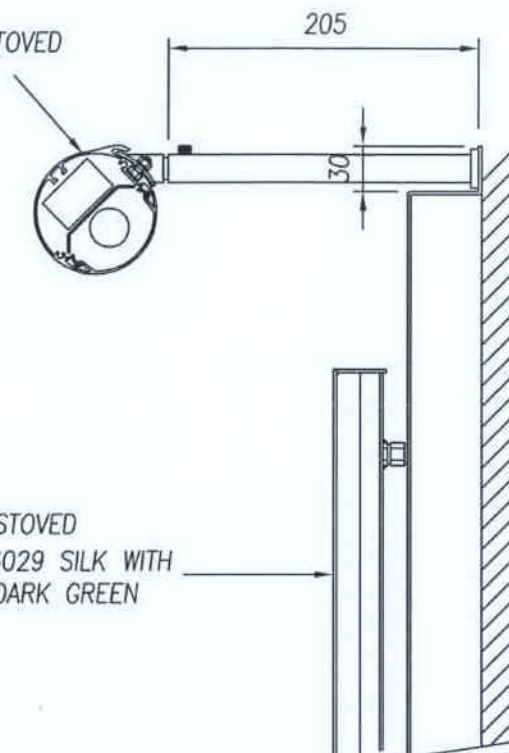

3mm ALUMINIUM LOGO STOVED
GREEN TO MATCH RAL 6029 SILK WITH
WHITE VINYL TEXT AND DARK GREEN
VINYL CENTRE MT 668

3mm ALUMINIUM OPTICIANS TEXT

SECTION DETAIL



DETAIL ELEVATION (SCALE 1:10)

2 - OFF REQUIRED


'Opticians' TEXT

LOGO TO BE CUT FROM 3mm ALUMINIUM STOVED RAL 7037

SMALL BRASS LOCATOR
FIXINGS

3mm LETTERS

ENLARGE DETAIL OF FIXING

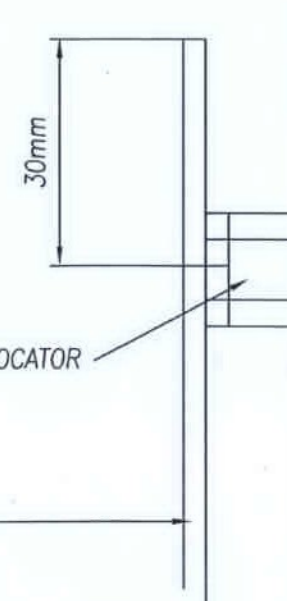

RECEIVED

19.03.2012

Support Services

Signscope

24 LEIGH ROAD, HAINE INDUSTRIAL PARK
RAMSGATE, KENT. CT12 5EU
TEL. 01843 850800
FAX. 01843 852830

COPYRIGHT.
This drawing is the property of SIGNSCOPE LIMITED
and copyright is reserved by them. The drawing is
issued on condition that it is not copied or
disclosed by or to any unauthorised persons without
the prior consent in writing of SIGNSCOPE LIMITED
HEALTH & SAFETY NOTICE.
Before lifting a sign or elements of a sign, assess
the weight & size before attempting to lift.
If you have any doubts, discuss this with your line
manager as this may be a multi-person lift.

No	Date	Amendments
REVISIONS		

Title
SPECSAVERS- 36 High Street, Rayleigh

Date
10/03/11

Scale @ A3
1:50

Drawn
Ross H

Inspected

Project
Manufacture

CAD Title
SHEET 2

Dwg No
69577

Job No


Revisions

ROUTER BOX LTR PX DIGI PAINT VINYL SCREEN ASS DESP INST OSS



IRONWORK AND DOWNLIGHT STOVE
GREEN R46860/S85/3 PANELS
GREEN TO MATCH 6T83 SILK

LEVEL OF ILLUMINATION
250 CANDELA'S PER M/SQ

1 - OFF REQUIRED

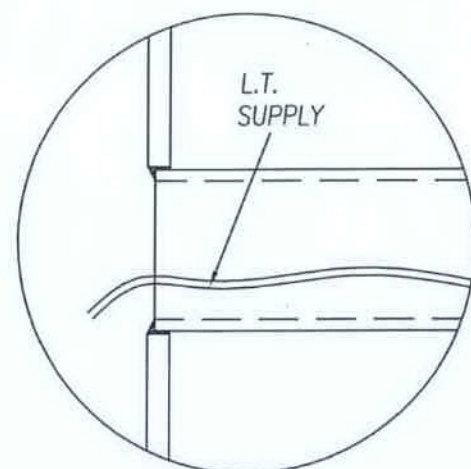

ENLARGED DETAIL A

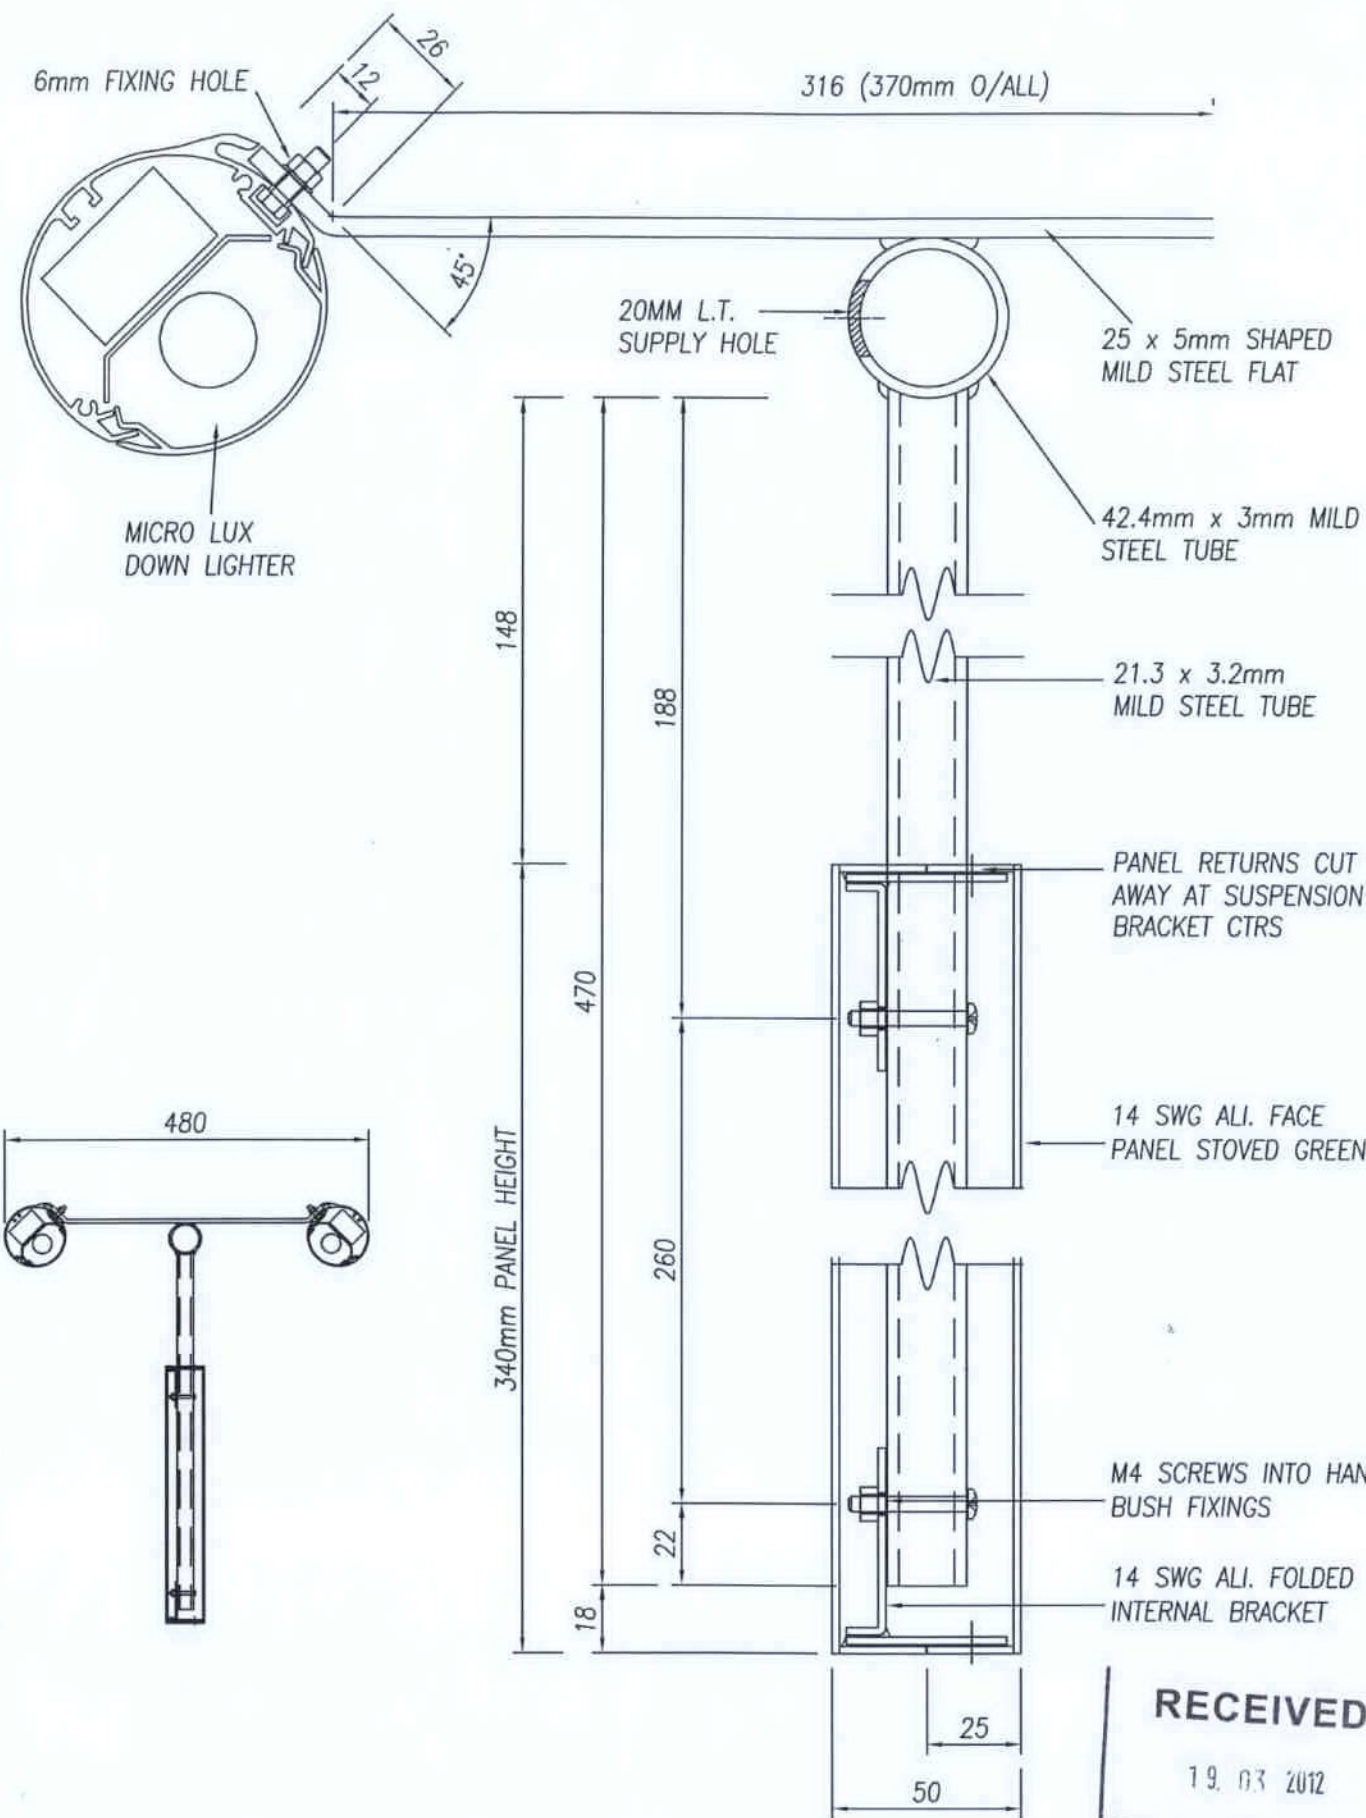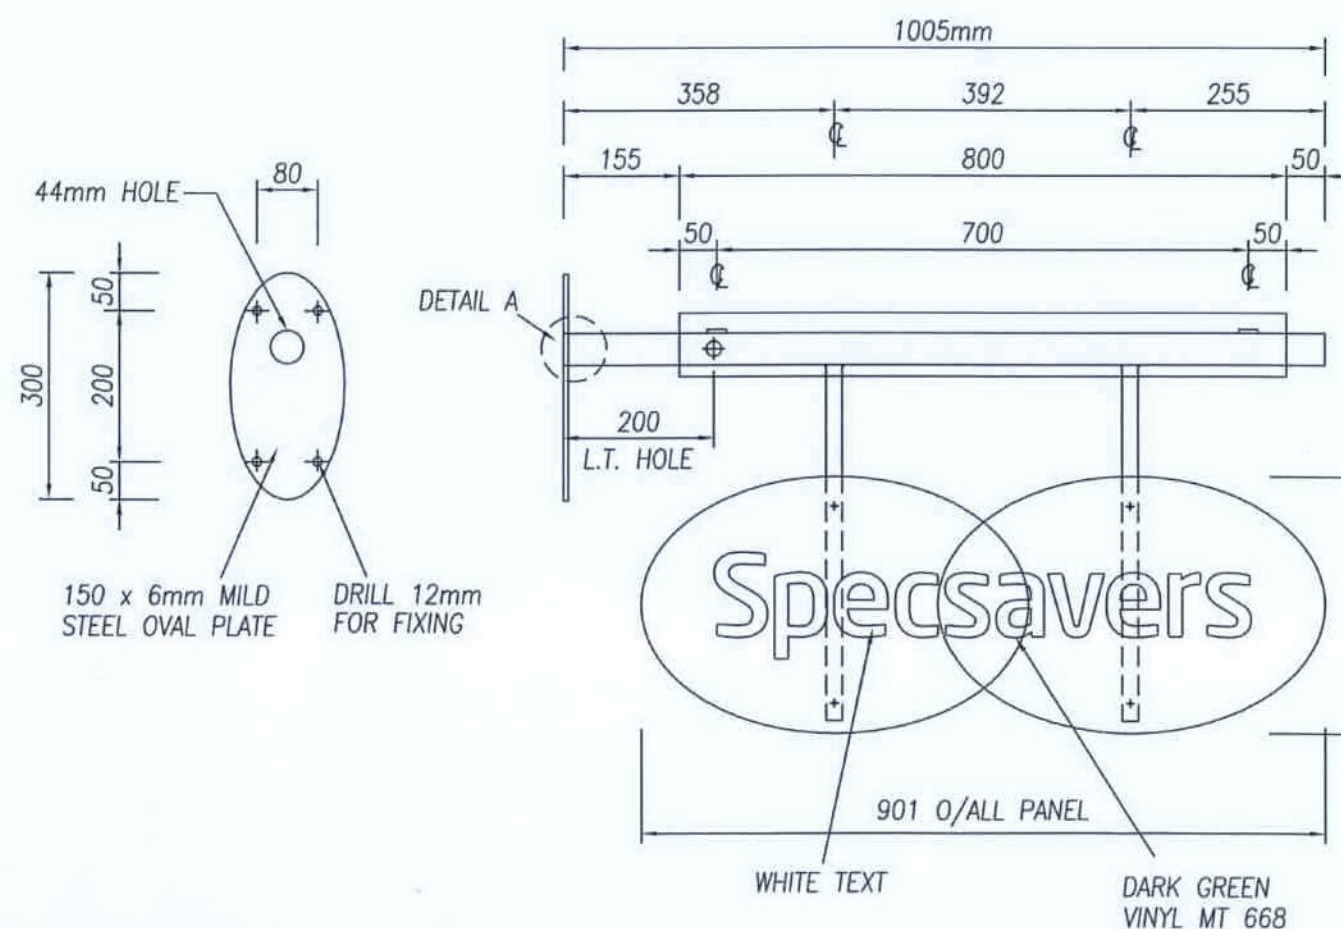

RECEIVED
19.03.2012
Support Services

Signscope

24 LEIGH ROAD, HAINE INDUSTRIAL PARK
RAMSGATE, KENT. CT12 5EU
TEL. 01843 850800
FAX. 01843 852830

COPYRIGHT.
This drawing is the property of SIGNSCOPE LIMITED
and copyright is reserved by them. The drawing is
issued on condition that it is not copied or
disclosed by or to any unauthorised persons without
the prior consent in writing of SIGNSCOPE LIMITED

HEALTH & SAFETY NOTICE.
Before lifting a sign or elements of a sign, assess
the weight & size before attempting to lift.
If you have any doubts, discuss this with your line
manager as this may be a multi-person lift.

No	Date	Amendments
REVISIONS		

Title SPECSAVERS- 36 High Street, Rayleigh				Project PROPOSAL		Job No	
Date 10/03/11	Scale @ A3 1-5	Drawn MARK	Inspected	CAD Title sheet 3	Dwg No 69577	Revisions	

ROUTER BOX LTR PX DIGI PAINT VINYL SCREEN ASS DESP INST OSS