


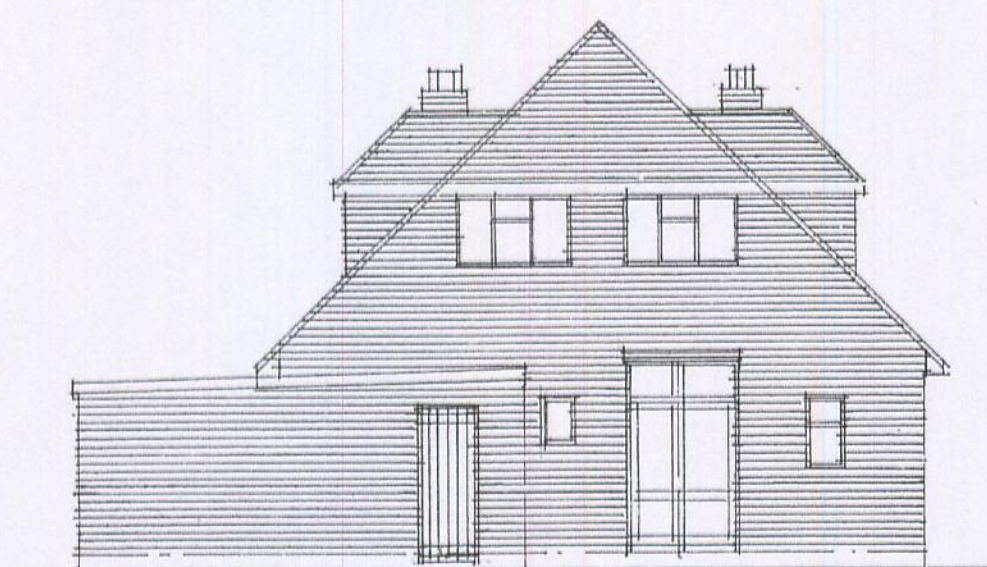

EXISTING FRONT ELEVATION



EXISTING SIDE ELEVATION




EXISTING REAR ELEVATION



PROPOSED FRONT ELEVATION



PROPOSED SIDE ELEVATION

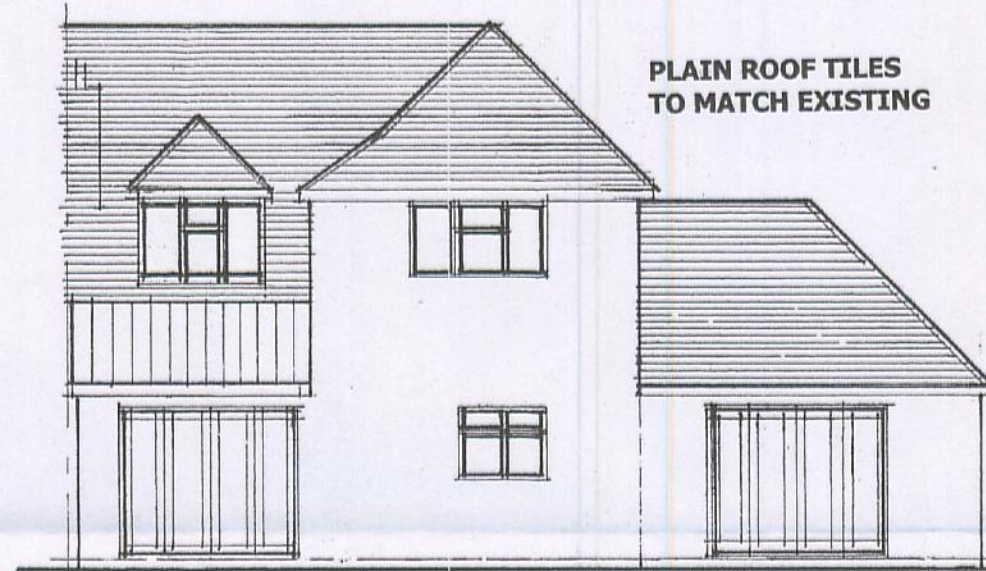


PROPOSED REAR ELEVATION

PLAIN ROOF TILES
TO MATCH EXISTING


"Y" CONNECTION PROPOSED ON
EXISTING LINE TO ANGLIAN WATER
AUTHORITY REQUIREMENTS

RENDER FINISH TO
CLIENTS SPECIFICATION


2.0m INVERT

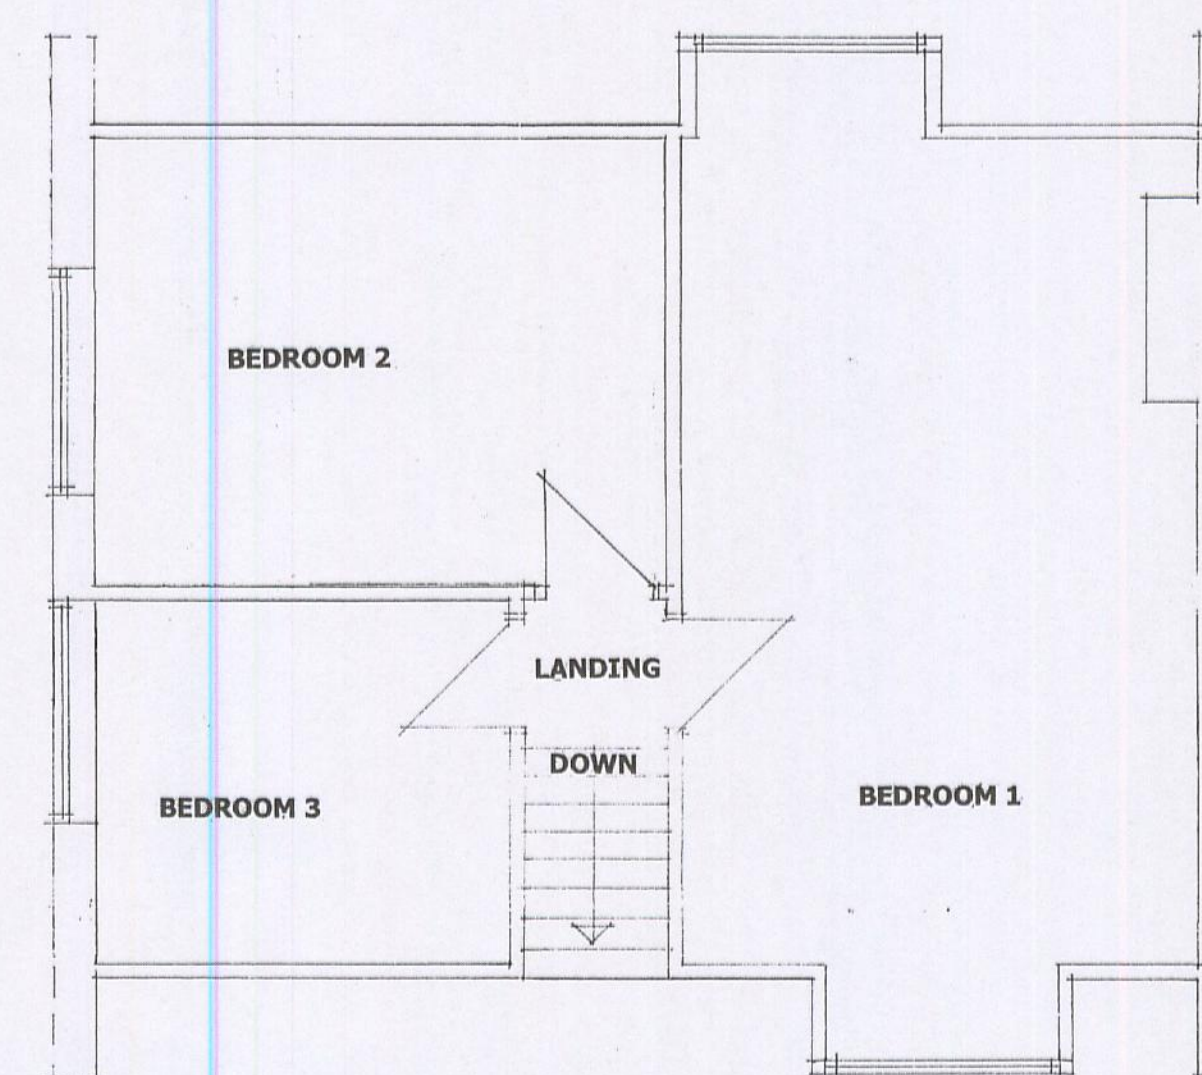


EXISTING FIRST FLOOR

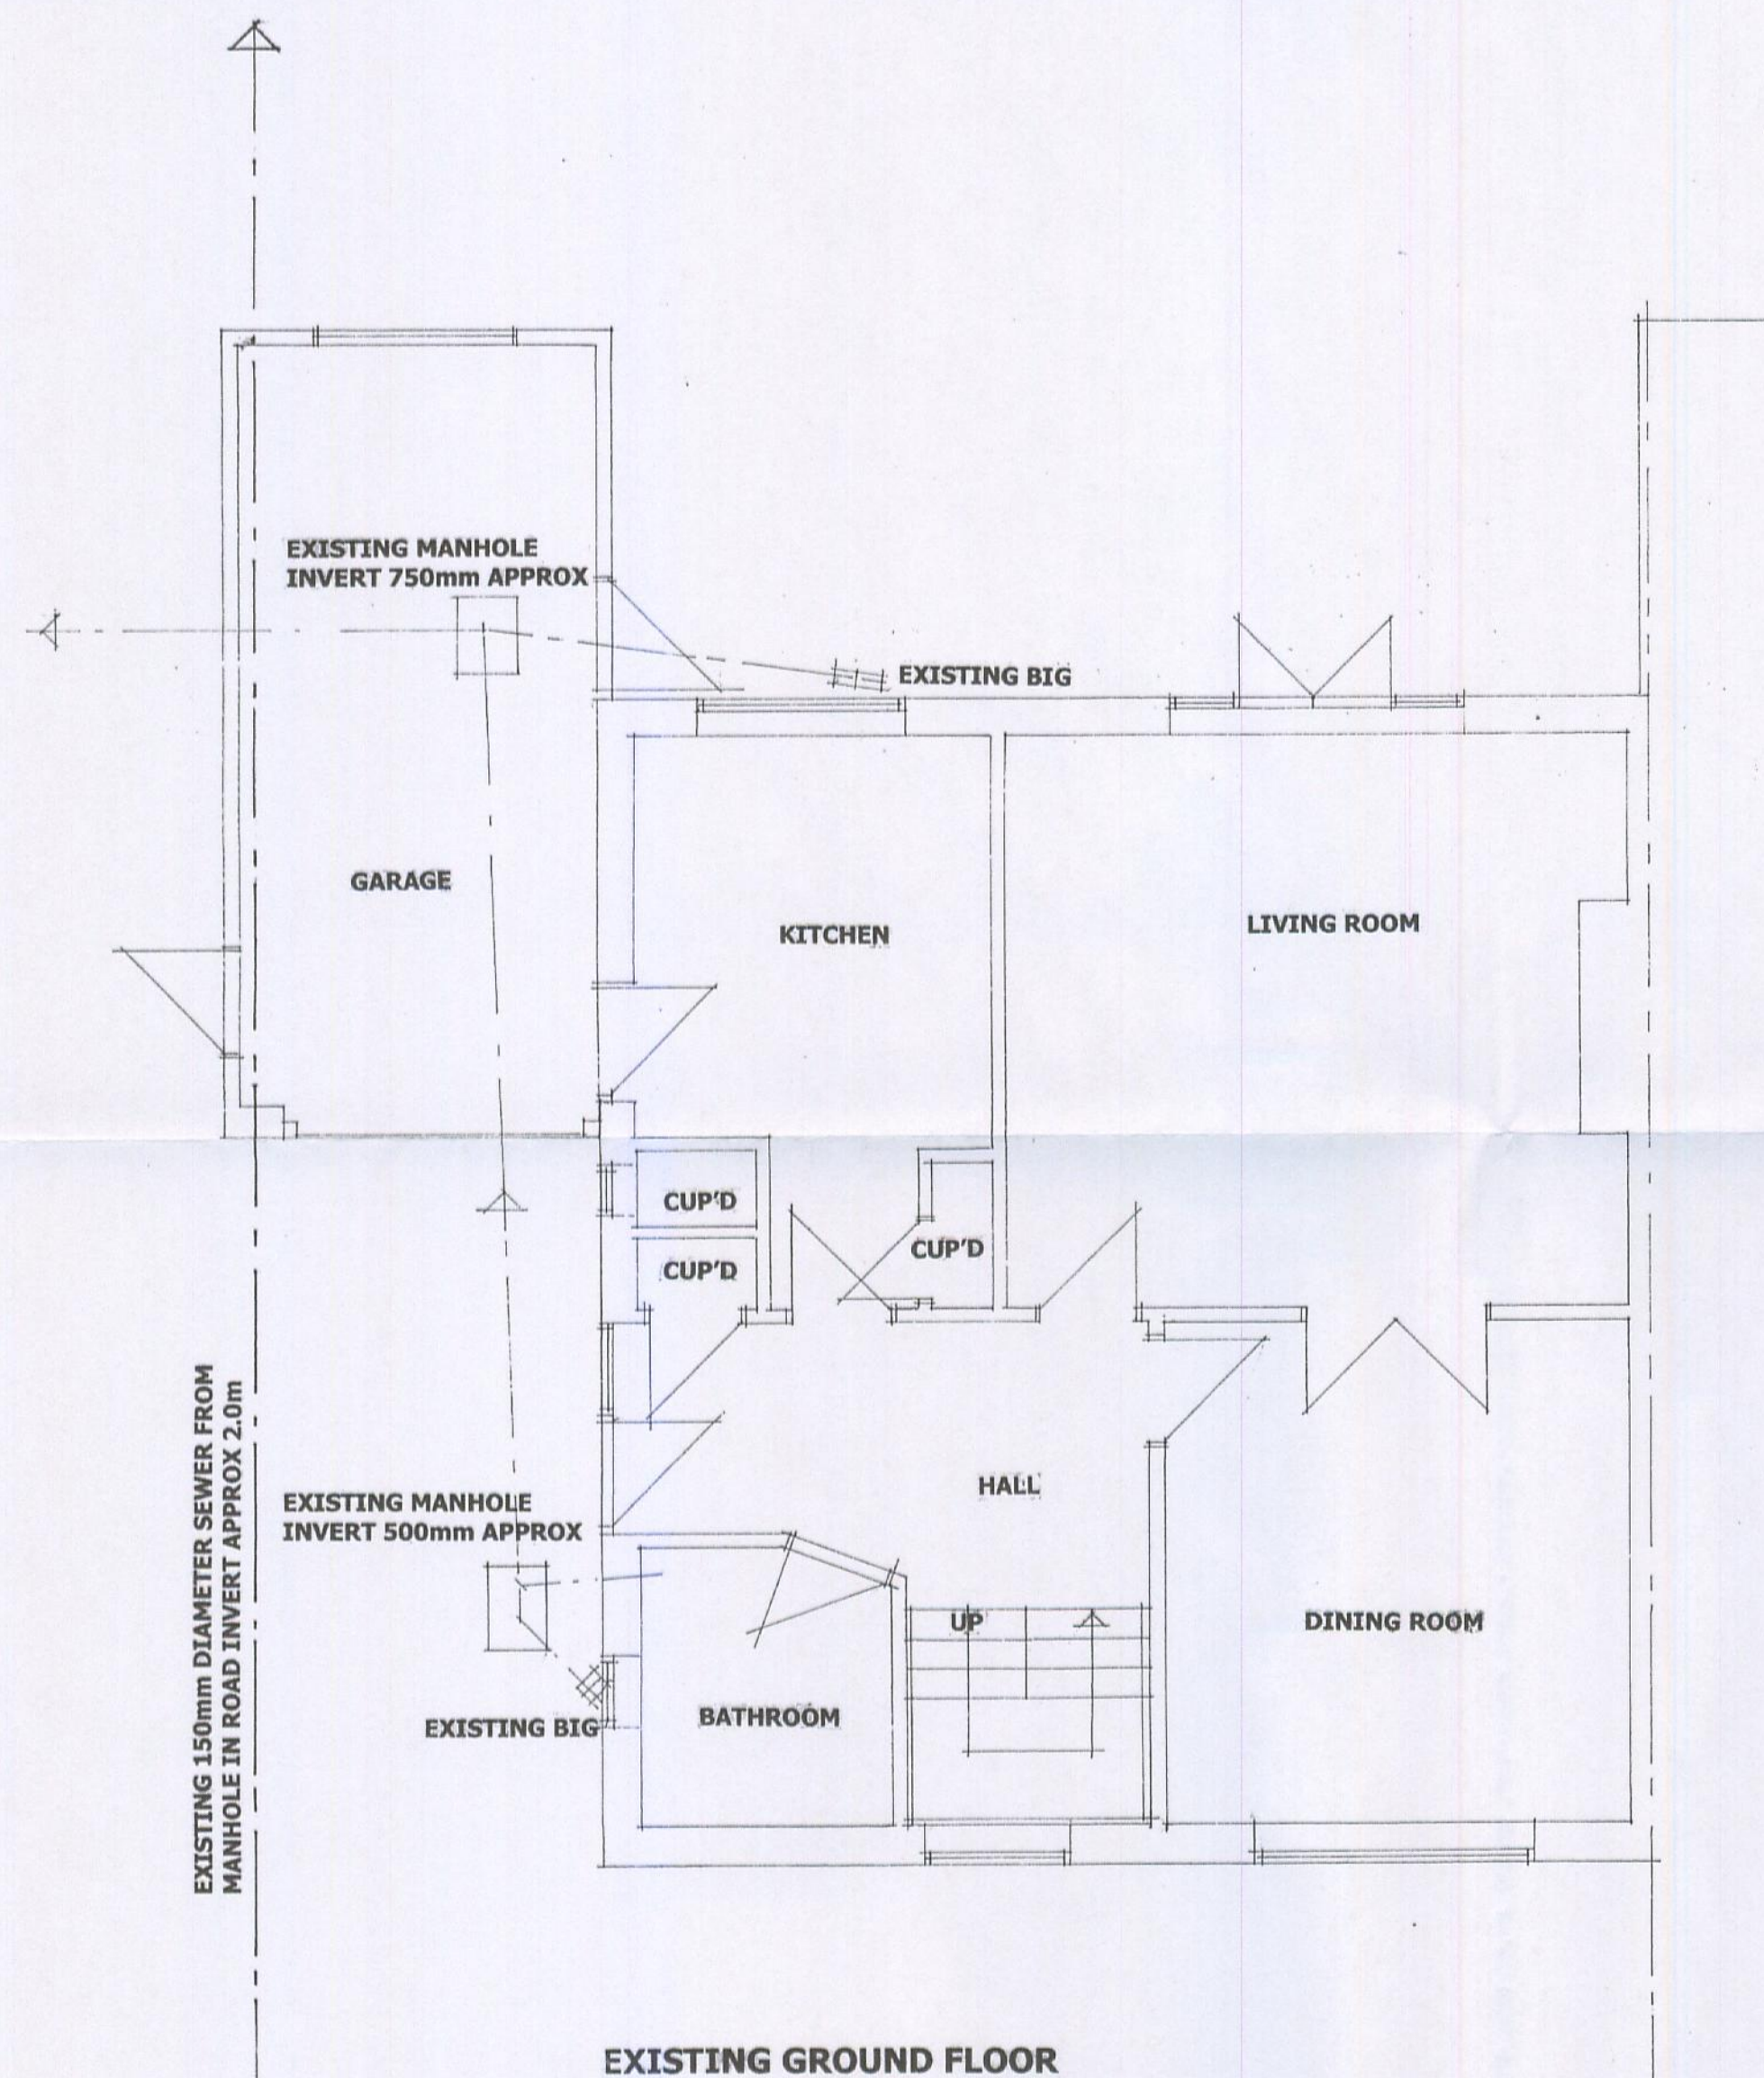

EXISTING GROUND FLOOR

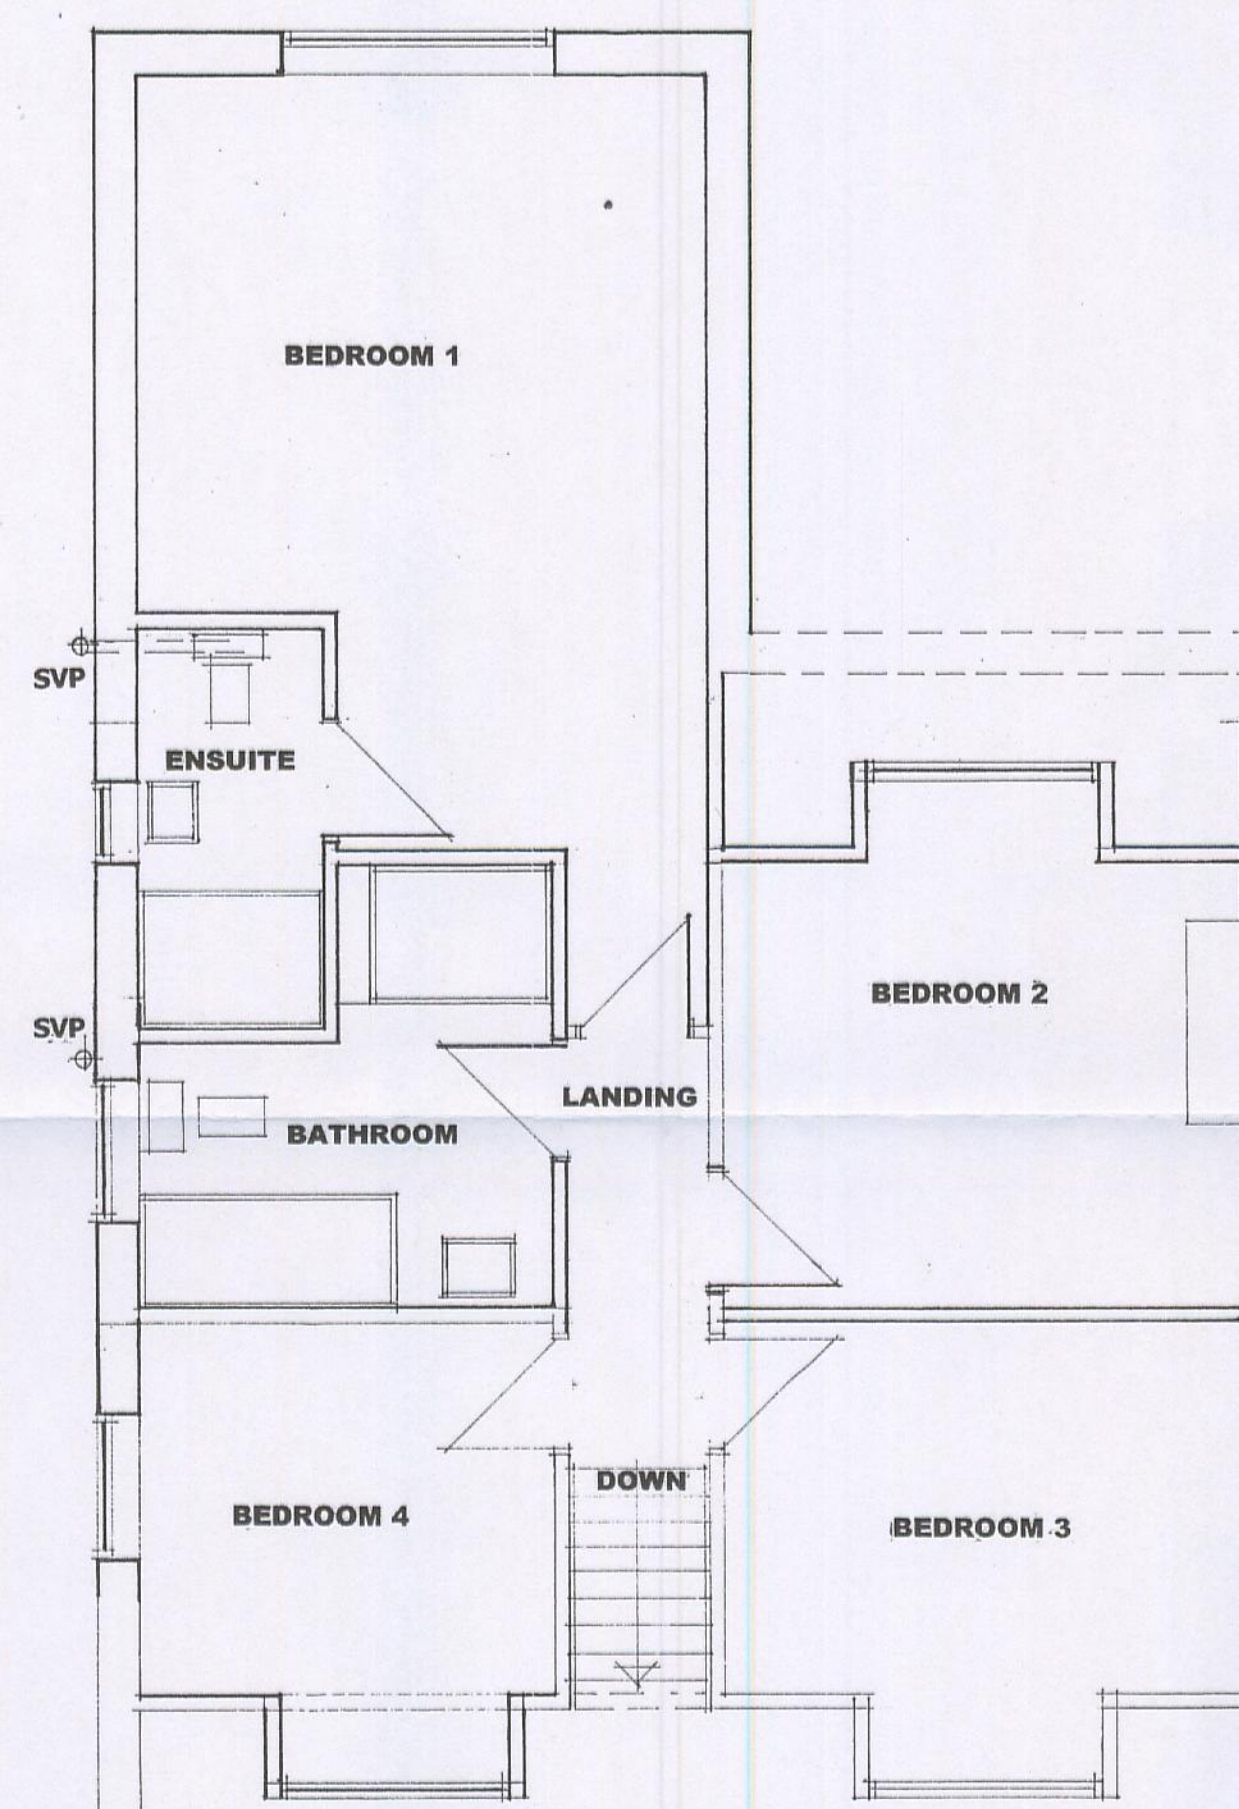

PROPOSED FIRST FLOOR

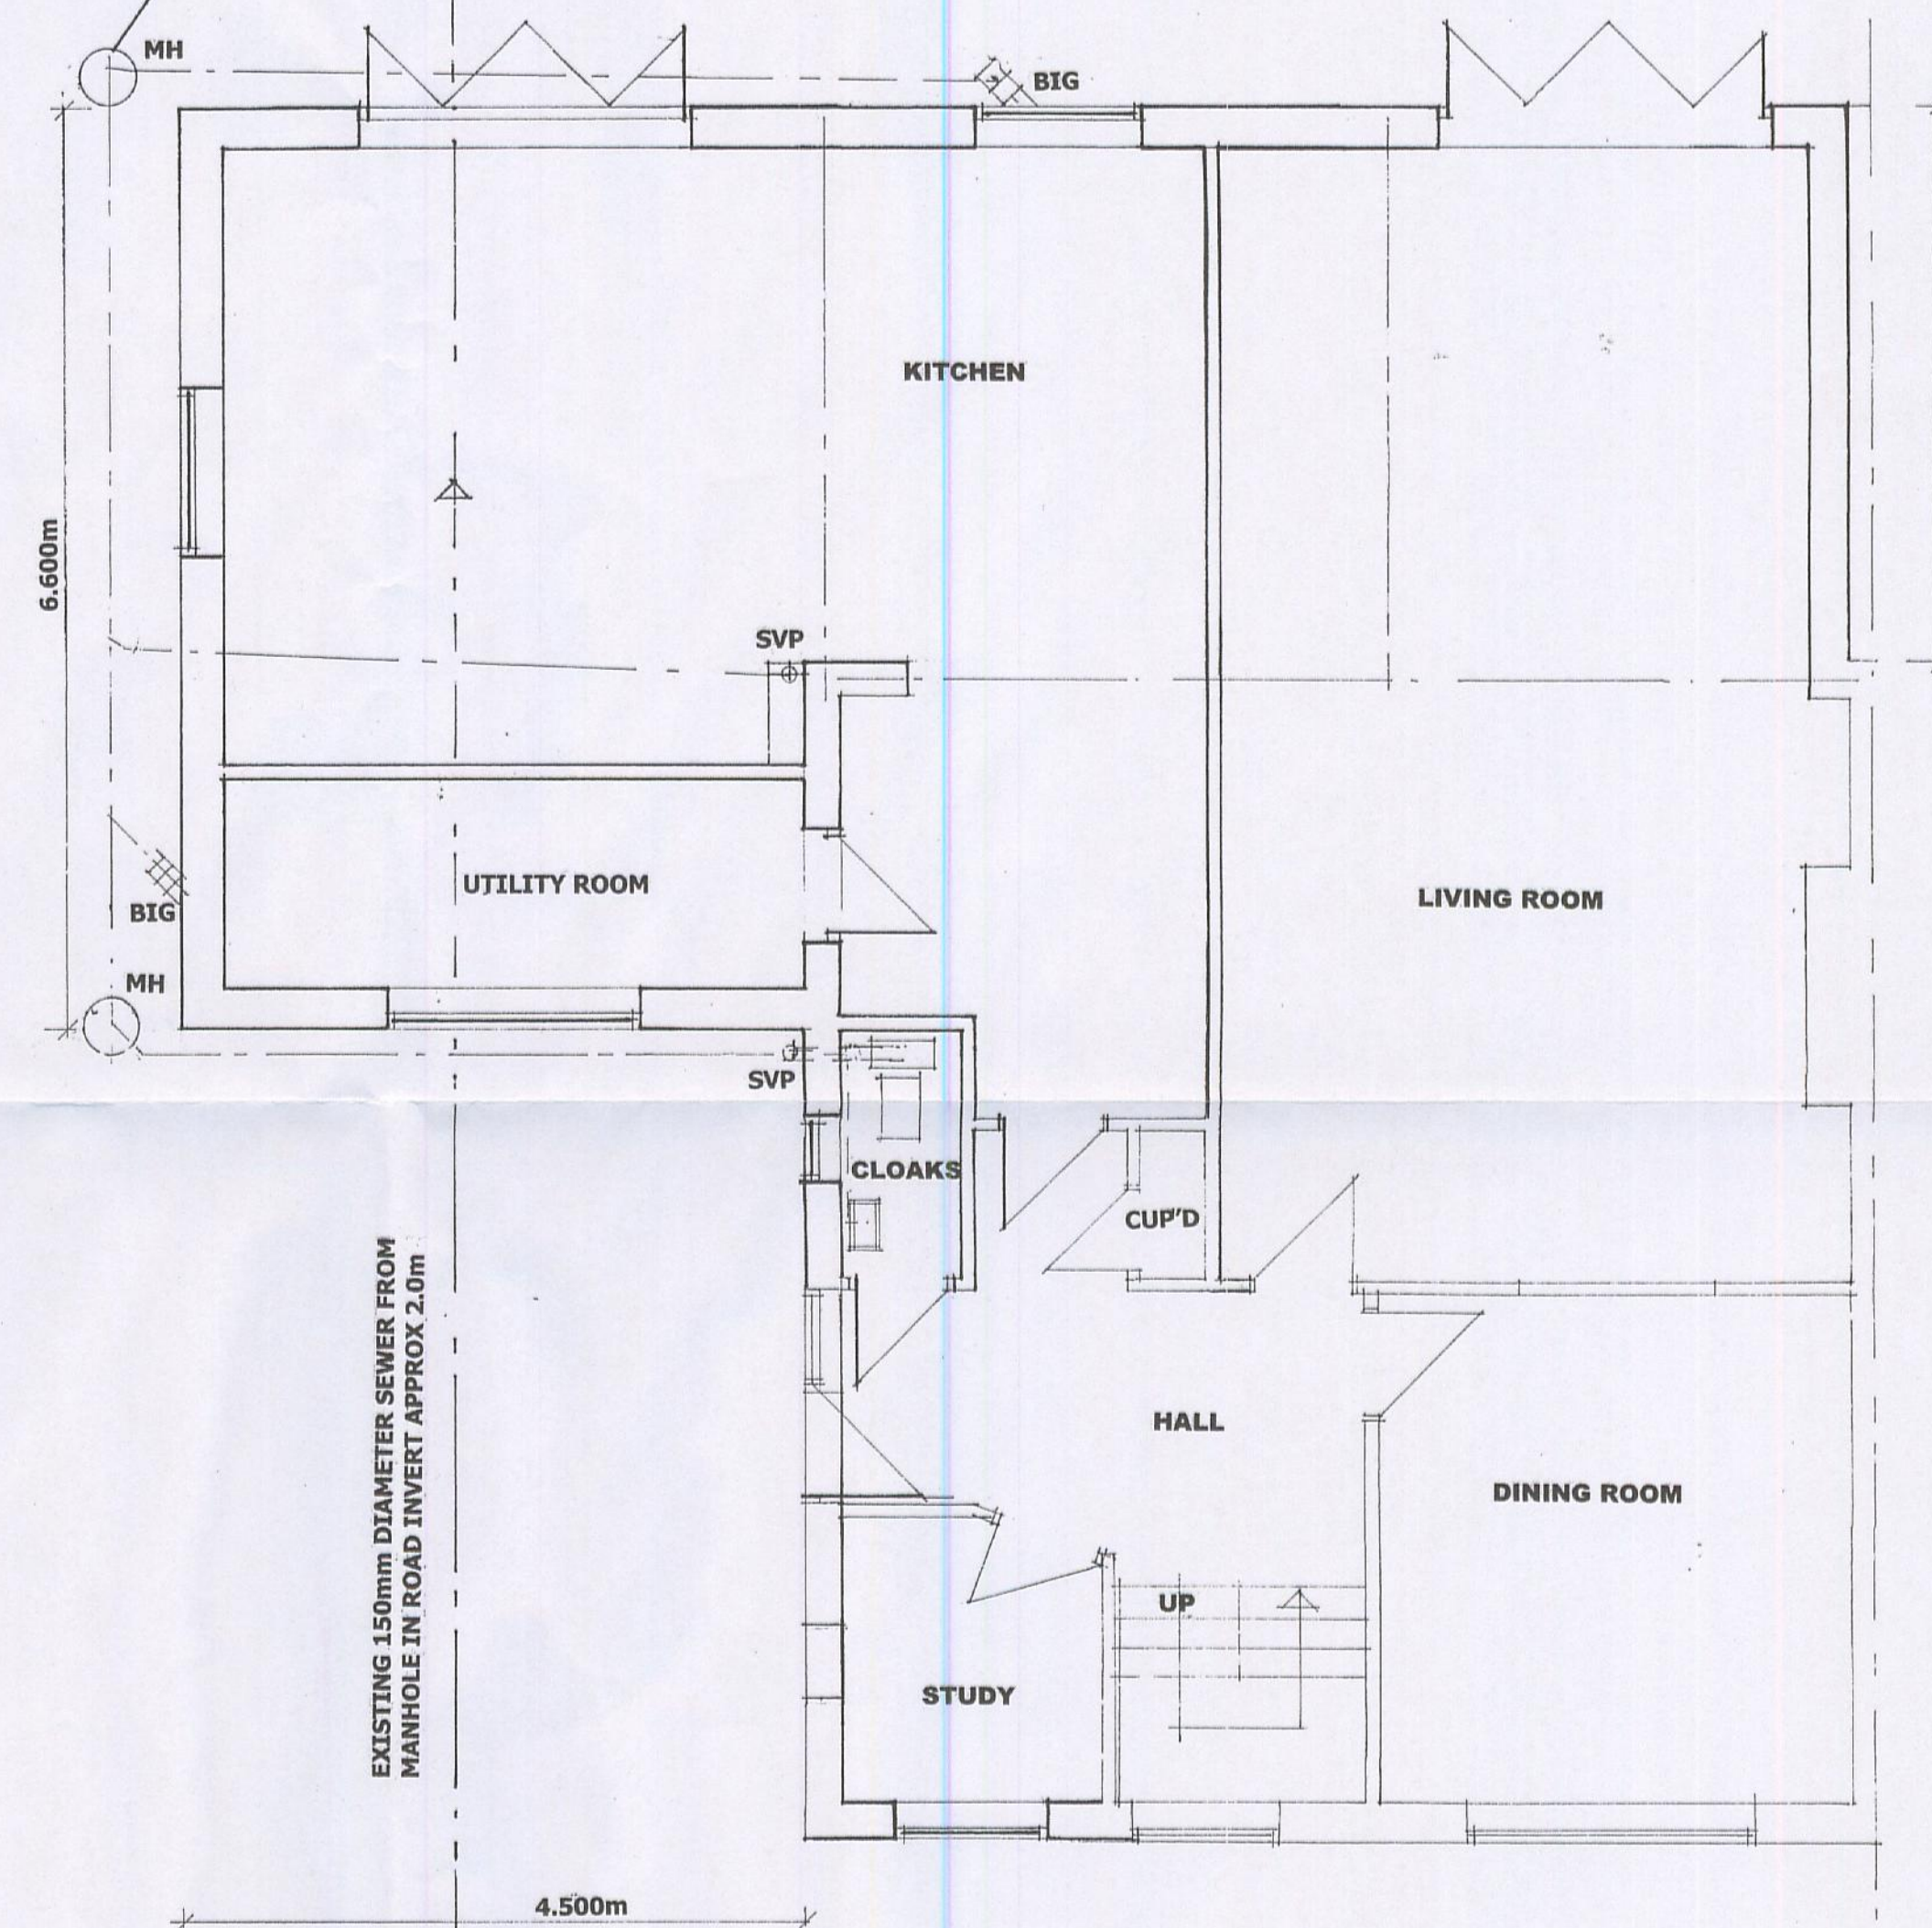

PROPOSED GROUND FLOOR

EXISTING 150mm DIAMETER SEWER FROM
MANHOLE IN ROAD INVERT APPROX 2.0m

RECEIVED
24.05.2012
Support Services

REVISED DRAWING - AWA REQUIREMENTS

PROPOSED EXTENSIONS TO SIDE, REAR, NEW DORMERS
IN EXISTING ROOF AND INTERNAL ALTERATIONS AT
NO.32 LINGFIELD DRIVE ROCHFORD ESSEX SS4 1EA

SCALES: 1:50 1:100