



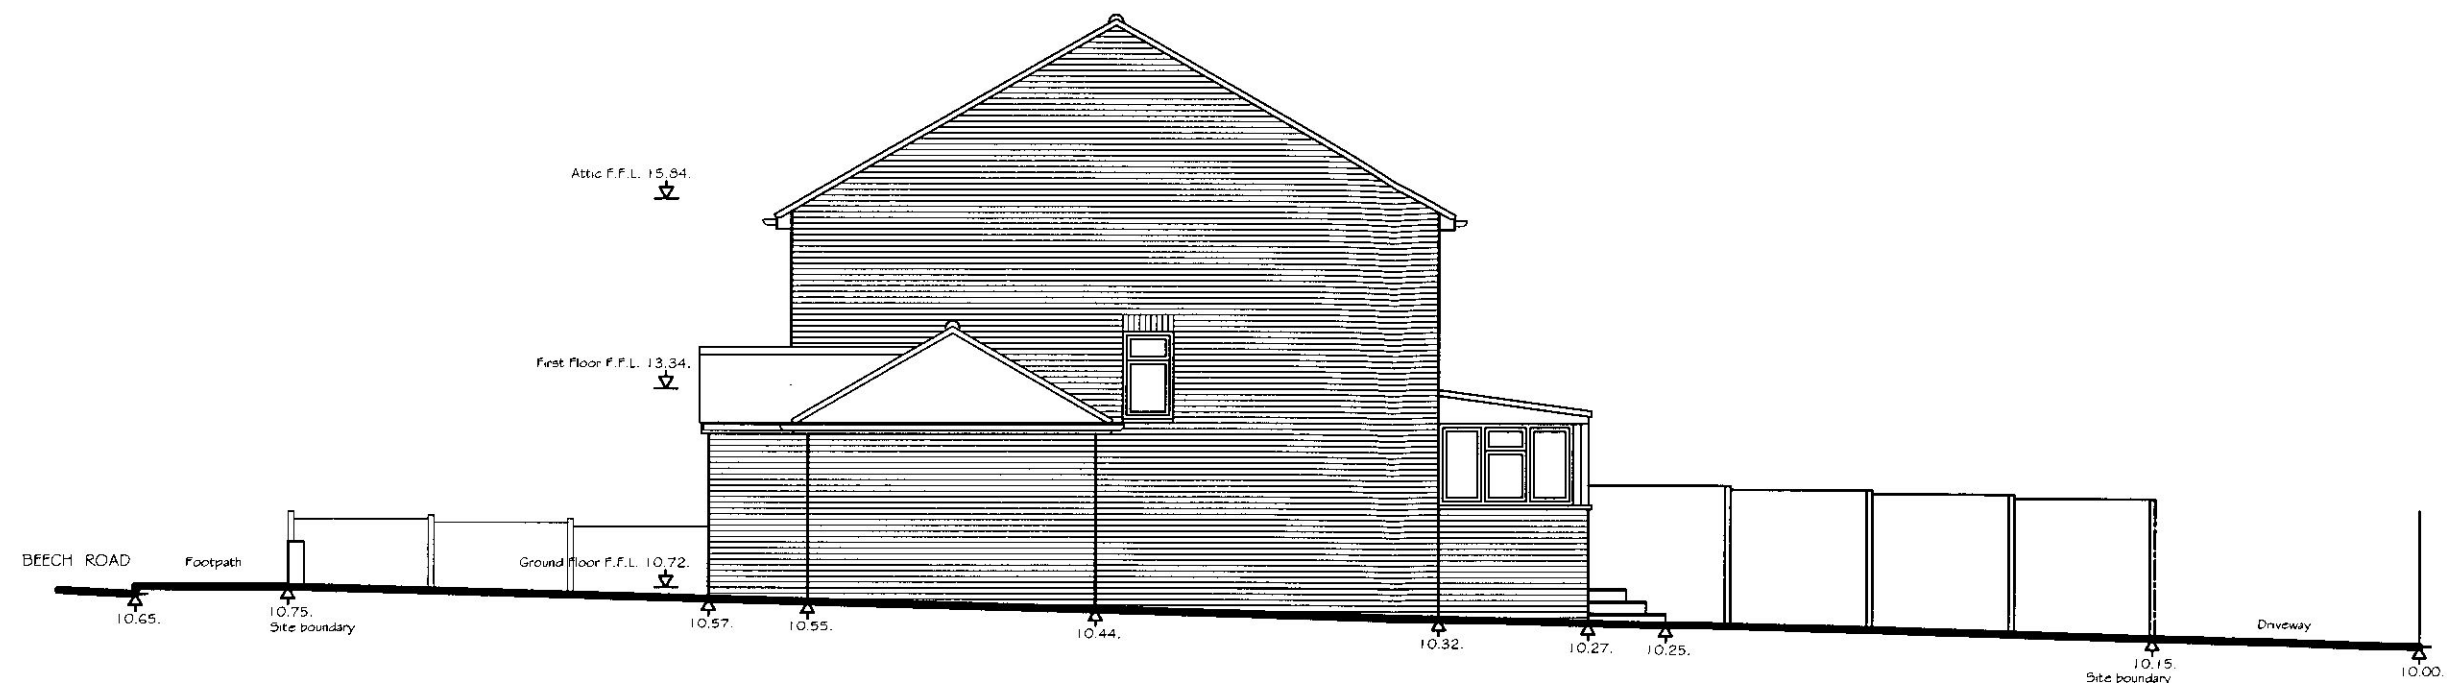

EXISTING EAST (SIDE) SITE SECTIONAL ELEVATION.

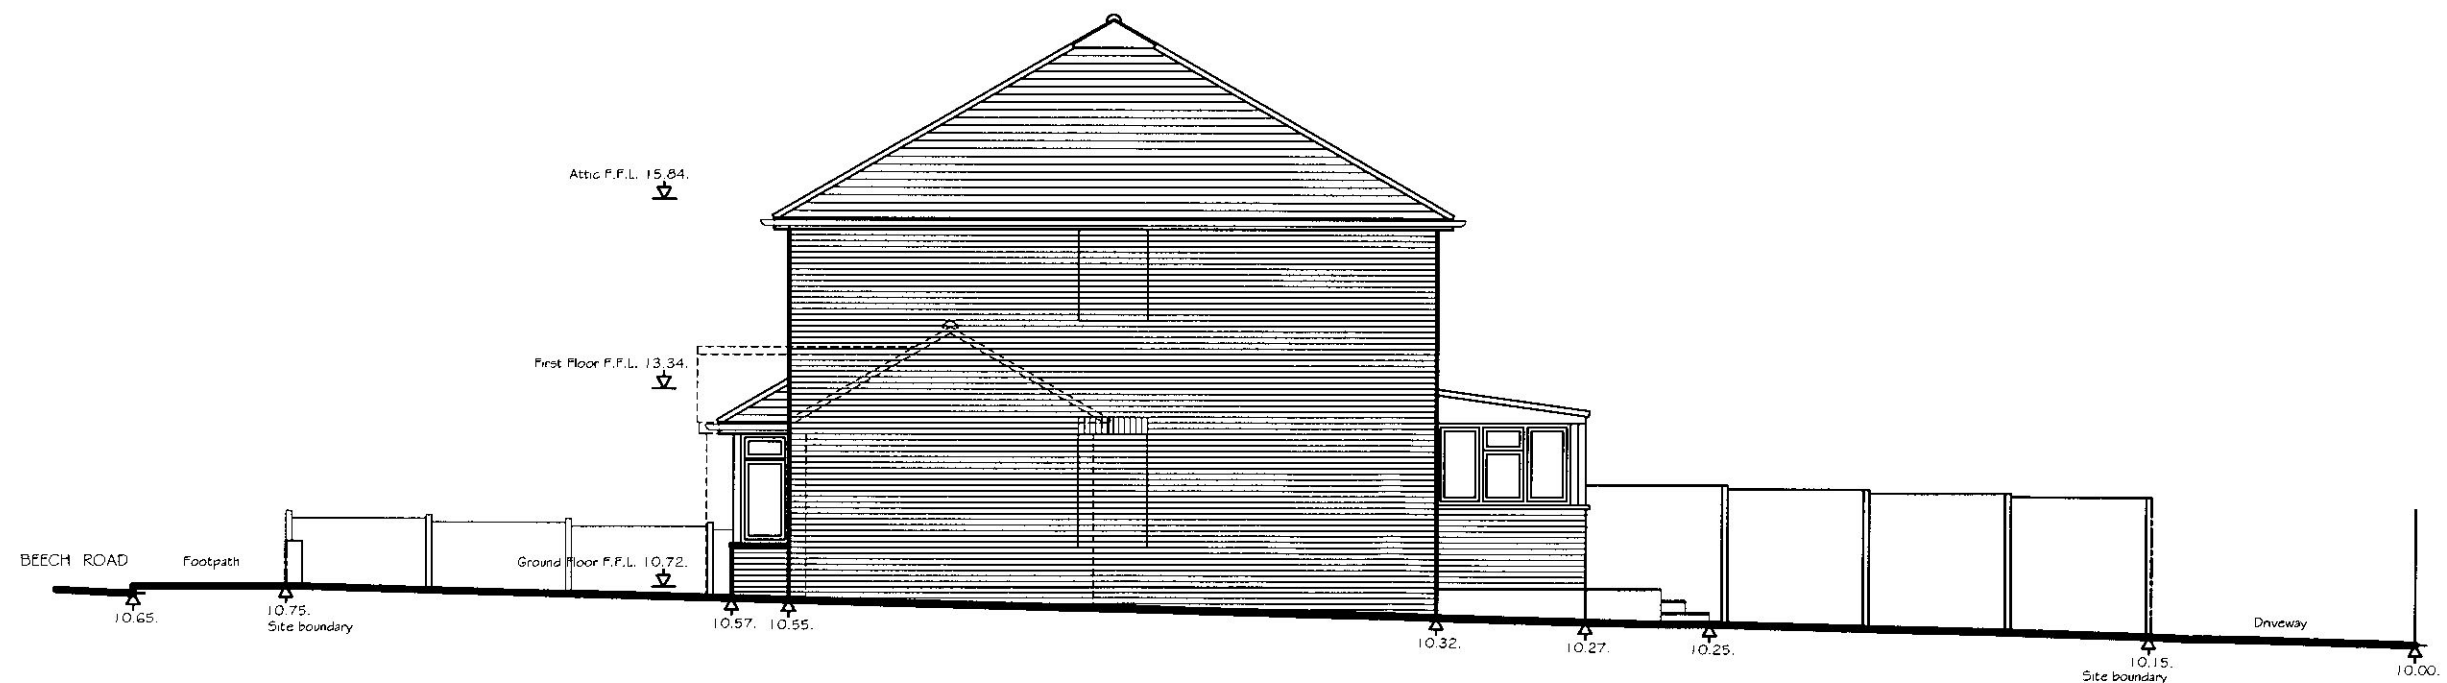

PROPOSED EAST (SIDE) SITE SECTIONAL ELEVATION.

RECEIVED
17. 07 2012
RECEPTION

Project Proposed Extensions & Alterations to Dwelling at; 11 Beech Road, Hullbridge, Essex.	Drawing Title Existing & Proposed Site Sectional Elevations.	e + m design partnership Chartered Architect Building Designers & Conservation Specialists 26/28 The Square, West Street, Rochford, Essex SS4 1AJ Tel : (01702) 549588 Fax : (01702) 547983		
	Scale 1:100.	Date July 2012.	Drg No 2456 / 03.	Rev