


ROCHFORD D.C. APPROVED PLAN

ABBREVIATIONS


AV	Air Valve	FH	Fine Hydrant	SI	Sign Post
AH	Arch Head Height	FL	Floor Level	SP	Arch Spring Point Height
BS	Bath	FP	Flag Pole	SV	Stop Valve
BH	Bore Hole	GD	Gully Grates	SY	Step
BL	Bed Level	GV	Gas Valve	TP	Tactile Paving
BO	Bolted	HH	Head Height	TC	Telephone Cover
BP	Break Post	IC	Inspection Cover	TH	Threshold
BS	Bus Stop	IL	Invert Level	THL	Threshold Level
BU	Bus	KO	Korb Outlet	TL	Timber Light
BK	Box (Utility)	LP	Lamp Post	TW	Top of Wall
CL	Cliff Level	MH	Manhole	TP	Telegraph Pole
CH	Chill Height	MP	Marker Post	TV	Cable TV Cover
CL	Cliff Level	NB	Narrow Beam	UB	Universal Beam
COL	Column	PW	Purification Unit	UC	Unknown Cover
DC	Drainage Channel	PM	Parking Meter	UC	Unknown Use
DH	Door Head Height	PO	Post	UTL	Unable To Lift
DP	Down Pipe	PS	Post Box	USB	Unable To See
DR	Drain	RE	Rocking Eye	VP	Vent Pipe
EL	Earthen Level	RL	Ridge Level	WB	Waste Bin
EP	Electric Pole	RP	Radiator Post	WH	Waste Hole
ER	Earth Road	RS	Road Sign	WL	Water Level
ET	ET-Transformer	RSD	Roller Shut Door	WM	Water Meter
FB	Floor Board Direction	RJ	Roller Shut Joint	WO	Wash Out

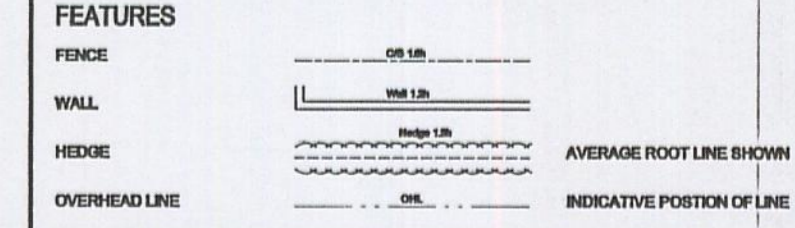



MEASUREMENTS TO INTERNAL WALLS HAVE BEEN TAKEN TO THE WALL FINISHED AT APPROX 1m ABOVE FLOOR LEVEL AND ASSUMED TO BE VERTICAL.

FENCE TYPES

BW	BARBED WIRE	CL	CHAIN LINK	IR	IRON RAILINGS	P/R	POST AND RAIL
CB	CLOSE BOARD	CP	CHESTNUT PALING	Pa	PANEL	P/W	POST AND WIRE

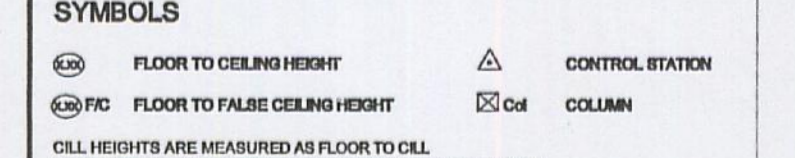

CELL HEIGHTS ARE MEASURED AS FLOOR TO CELL HEAD HEIGHTS ARE MEASURED FROM CLL TO TOP OF WINDOW

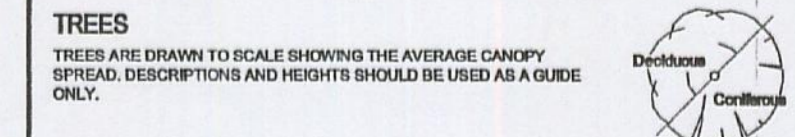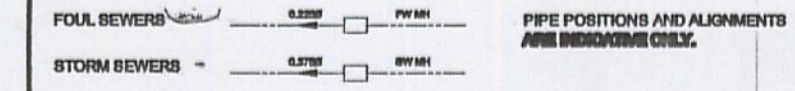

ALL BELOW GROUND DETAILS INCLUDING DRAINAGE, VOIDS AND SERVICES HAVE BEEN IDENTIFIED FROM ABOVE GROUND. THEREFORE ALL DETAILS RELATING TO THESE FEATURES INCLUDING BESS, DEPT, DESCRIPTION ETC WILL BE APPROXIMATE ONLY. ANY CRITICAL DIMENSIONS AND CONNECTIONS SHOULD BE CHECKED AND VERIFIED PRIOR TO STARTING WORK.



SERVICES AND DETAILS MAY NOT HAVE BEEN SURVEYED IF OBSTRUCTED OR NOT REASONABLY VISIBLE AT THE TIME OF SURVEY.

THE CONTRACTOR MUST CHECK AND VERIFY ALL SITE AND BUILDING DIMENSIONS, LEVELS, UTILITIES AND DRAINAGE DETAILS AT 1:10 CONNECTIONS PRIOR TO COMMENCING WORK.

ALL CRITICAL DIMENSIONS AND MEASUREMENTS SHOULD BE CHECKED AND VERIFIED WITH ANY ERRORS OR DISCREPANCIES NOTIFIED TO SURVEY SOLUTIONS IMMEDIATELY. THE ACCURACY OF THE DIGITAL DATA IS THE SAME AS THE PLOTTING SCALE IMPLIES. ALL DIMENSIONS ARE IN METRES UNLESS OTHERWISE STATED.

LAND SURVEY SOLUTIONS LIMITED HOLD THE COPYRIGHT TO ALL THE INFORMATION CONTAINED WITHIN THIS DOCUMENT. NO OTHER WRITTEN CONSENT MUST BE OBTAINED BEFORE COPYING OR USING THE DATA OTHER THAN FOR THE PURPOSE IT WAS ORIGINALLY SUPPLIED.

DO NOT SCALE FROM THIS DRAWING

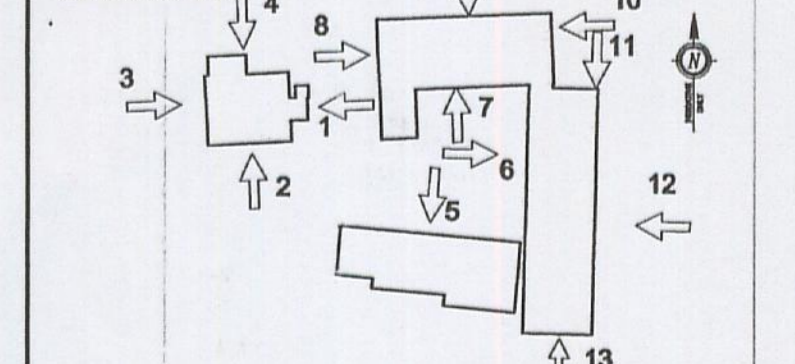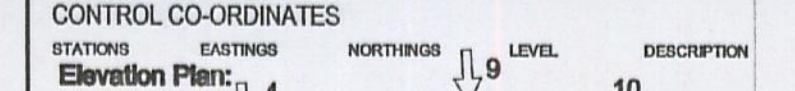

THE SURVEY STATIONS LISTED ABOVE ARE ONLY INTENDED TO BE USED FOR TOPOGRAPHICAL SURVEYS AT THE STATED SCALE. ALL CONTROL MUST BE CHECKED AND VERIFIED PRIOR TO USE

NOTES
ALL LEVELS RELATE TO DRAWING No. 5104ee-01

REV	DESCRIPTION	ISSUED	APPR	DATE

Survey Solutions
Land • Engineering • Architectural

SURVEY SOLUTIONS (South East)
UNIT 3 WEST AREA, FARTHING RD INDUSTRIAL ESTATE,
IPSWICH, SUFFOLK, IP1 5AP.
Tel 01473 240410 Fax 01473 741989
southeast@survey-solutions.co.uk
www.survey-solutions.co.uk
IPSWICH YEOVIL BRENTWOOD NORWICH COVENTRY PERTH
Survey Solutions (South East) is the trading name of Land Survey Solutions (South East) Ltd

PROJECT TITLE
YORK BUNGALOW, LITTLE WAKERING HALL LANE,
GREAT WAKERING, ESSEX




CLIENT
THIRD DIMENSION

SCALE
1:100

DESIGNED	DRAWN	APPROVED	CHECKED	STATUS
PJR	PJR	TF	TF	FINAL

DESIGNED NUMBER
5104ee-02

DATE
27/11/2009

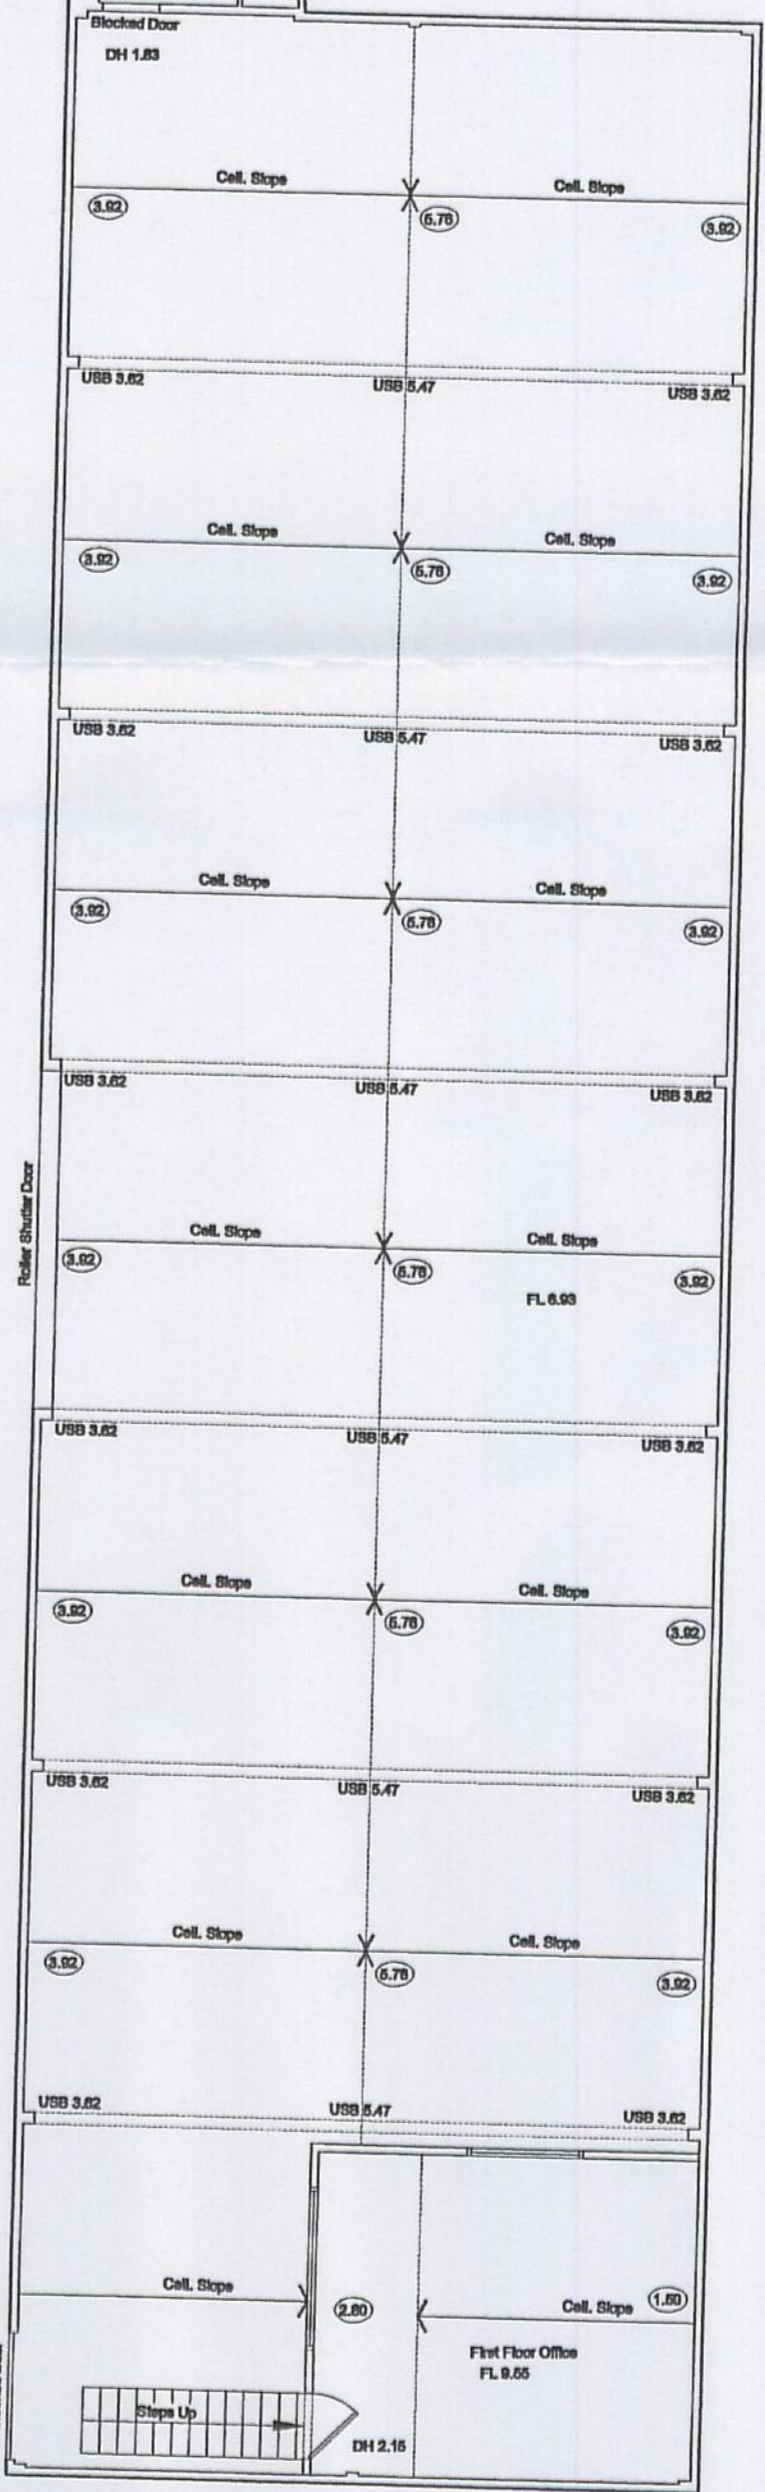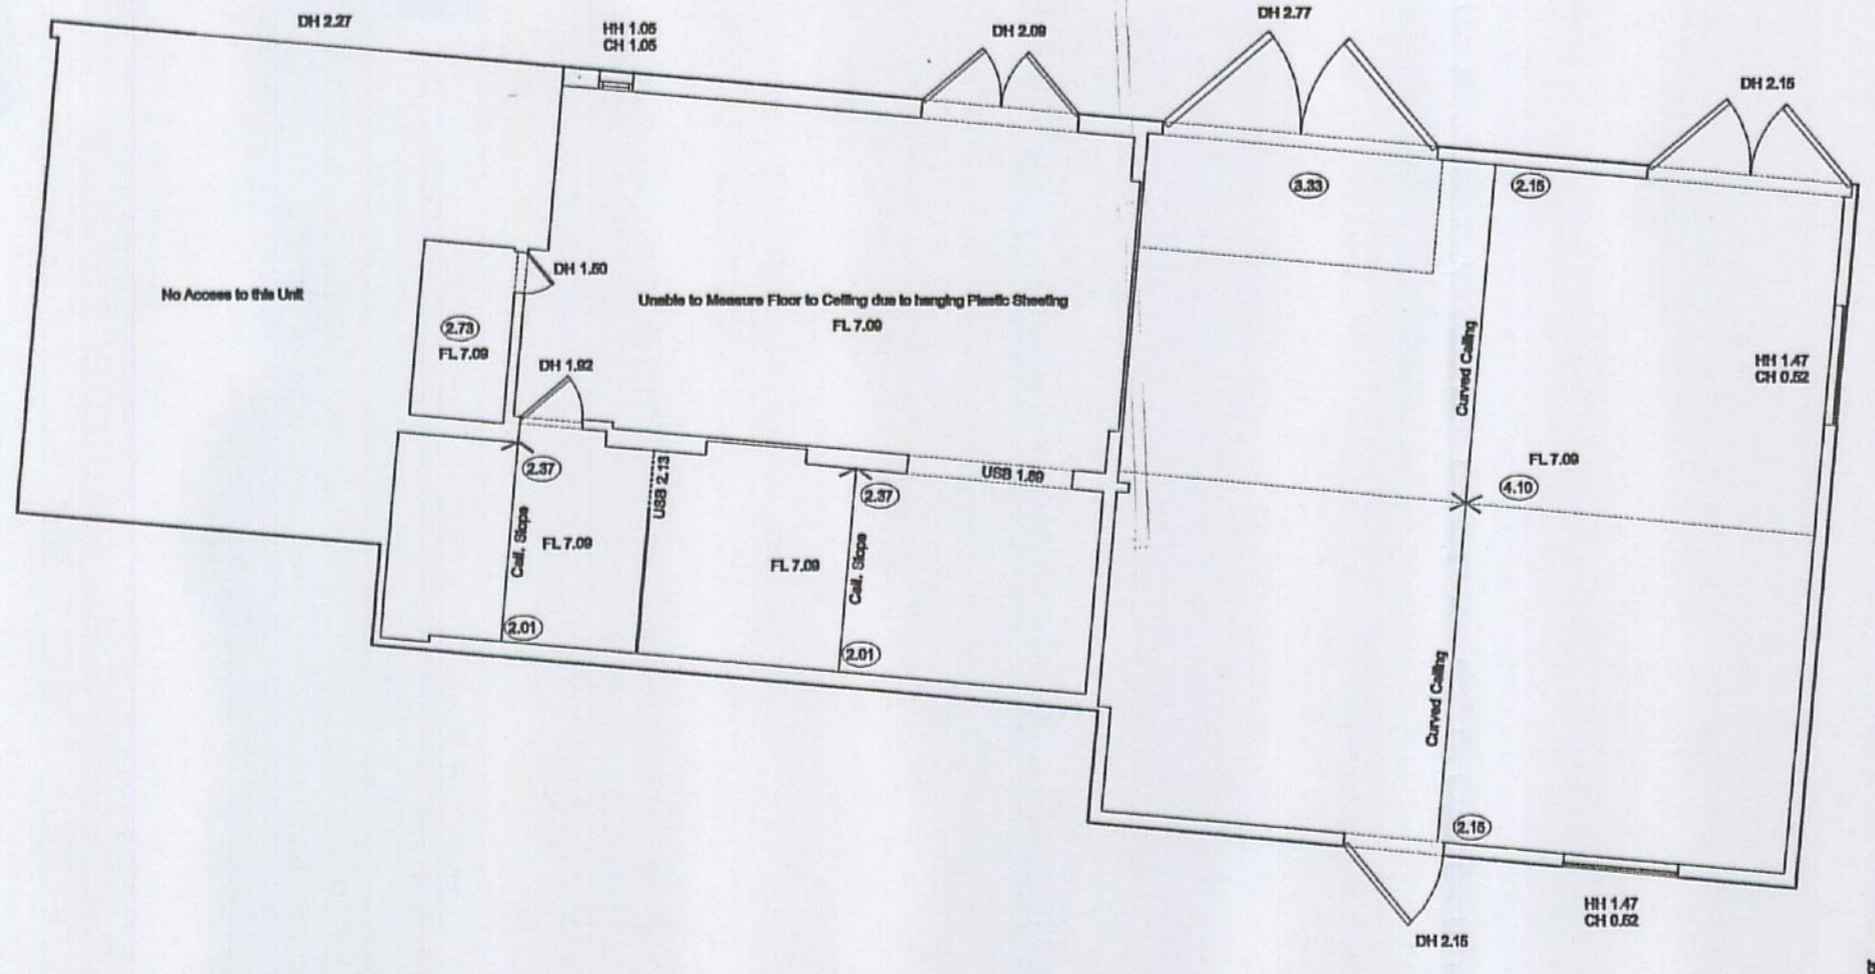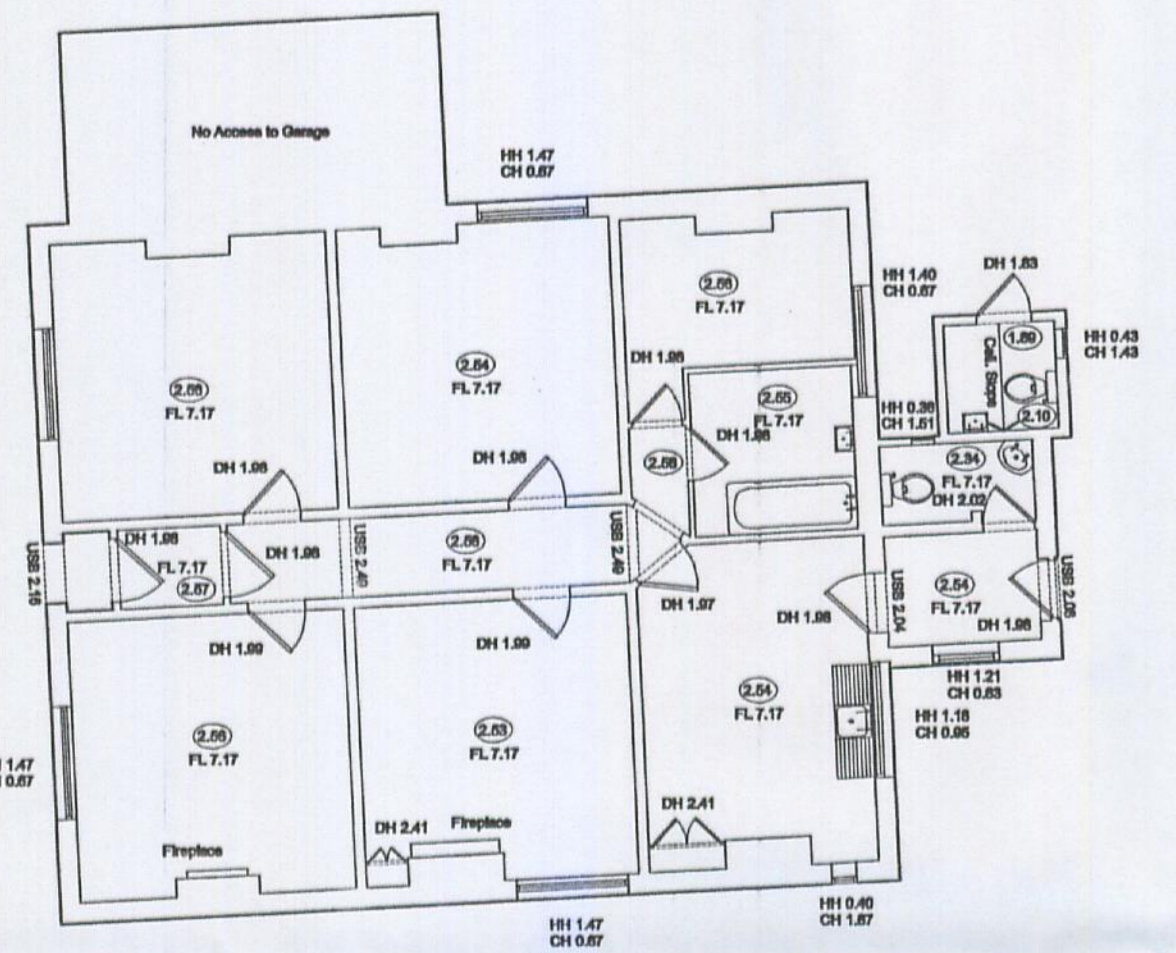

ROCHFORD D.C. APPROVED PLAN