


12/00/11/16


19 JUL 2012

ROCHFORD DC

ROCHFORD DC
APPROVED PLAN

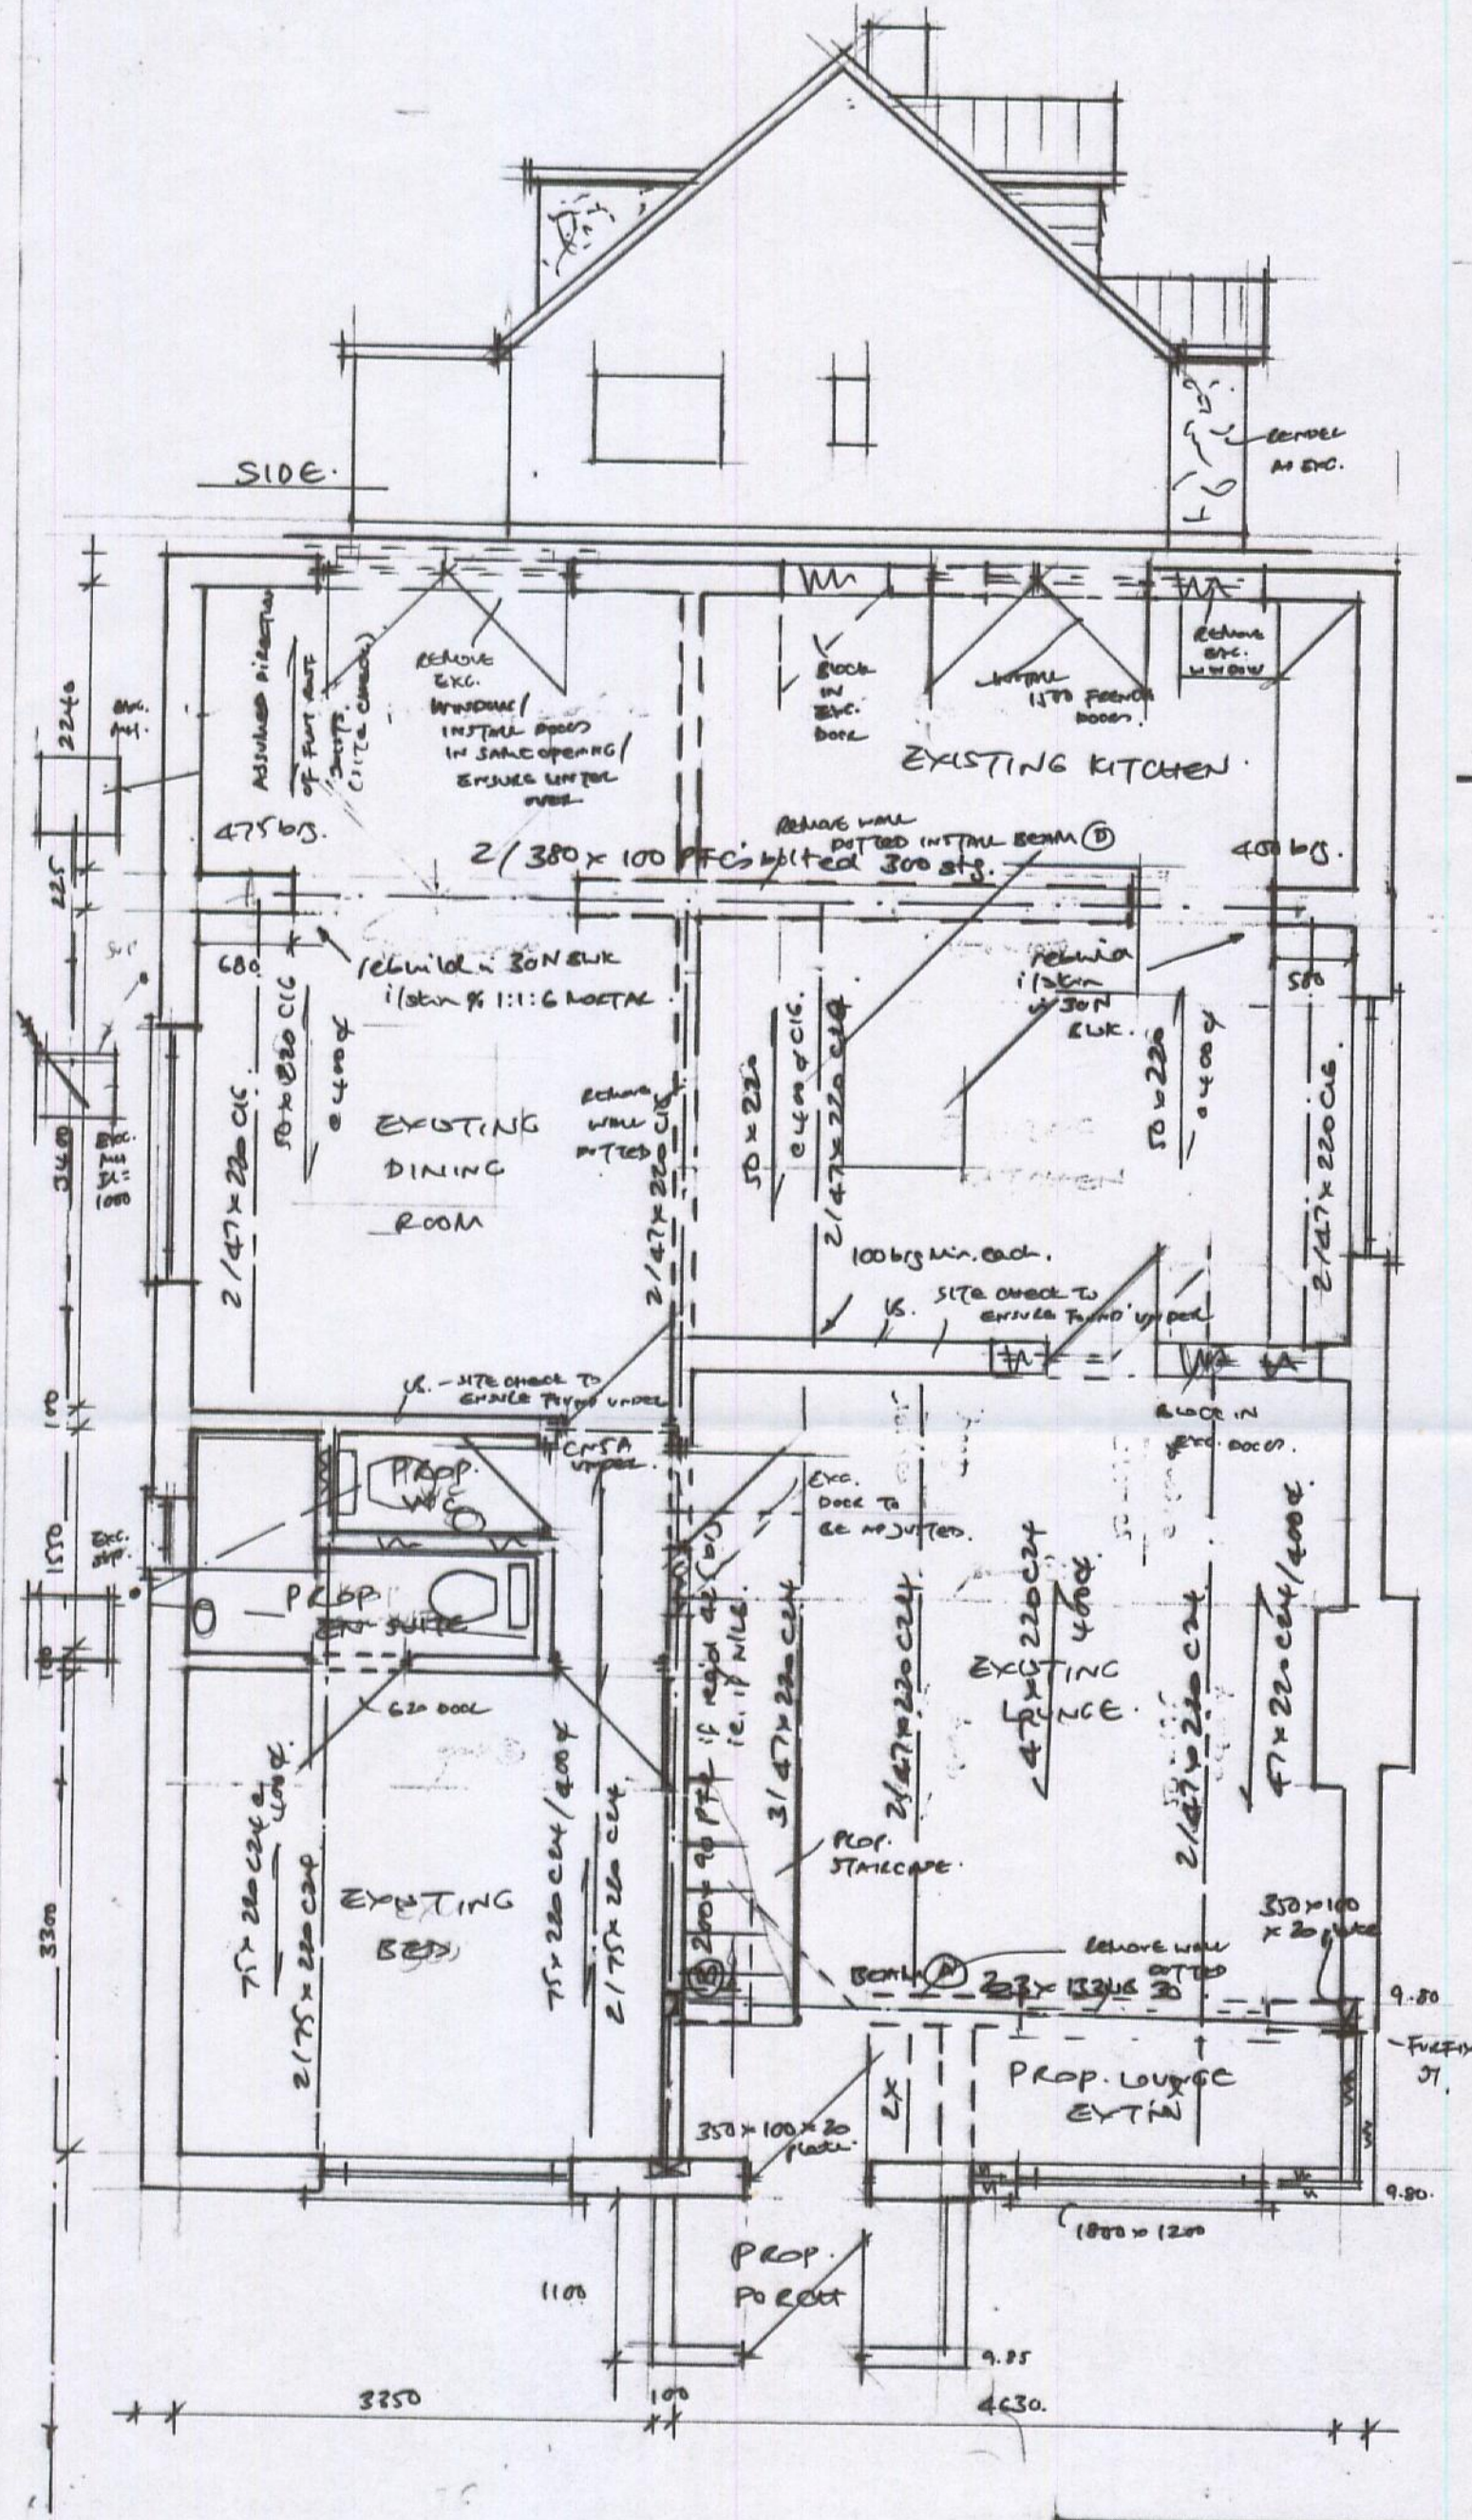


PROPOSED GROUND FLOOR PLAN 1:50

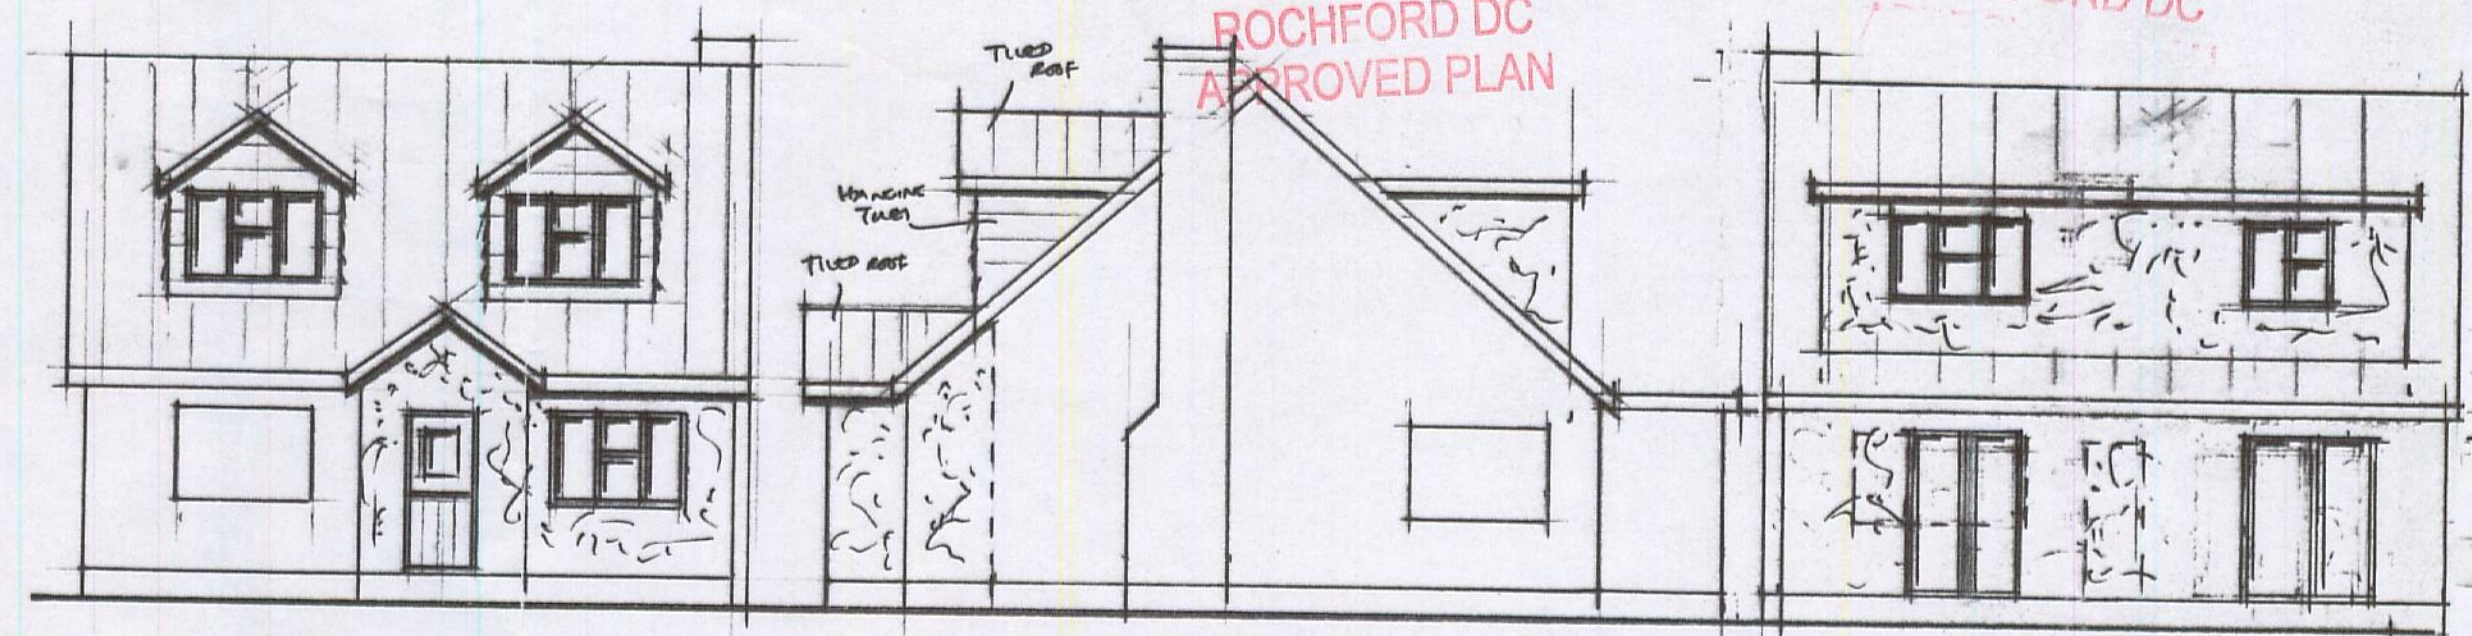


FRONT

SIDE

REAR

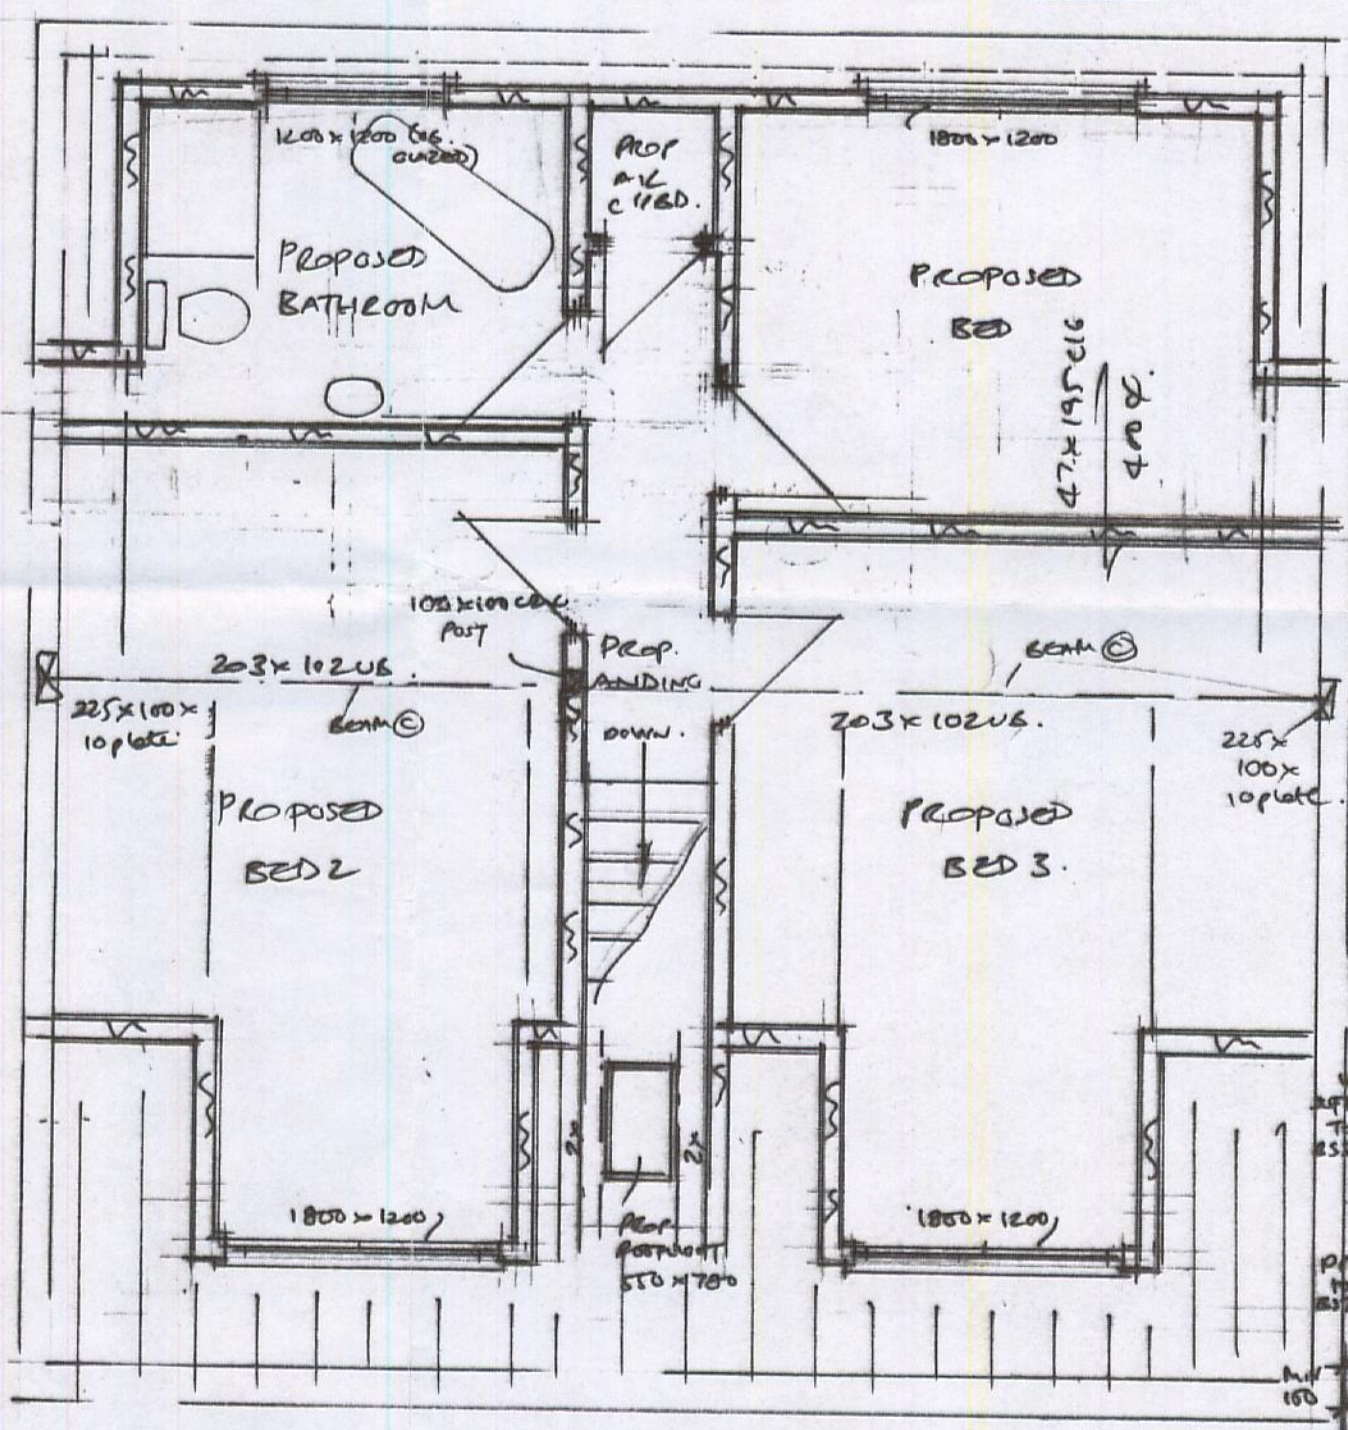

PROPOSED FIRST FLOOR PLAN 1:50

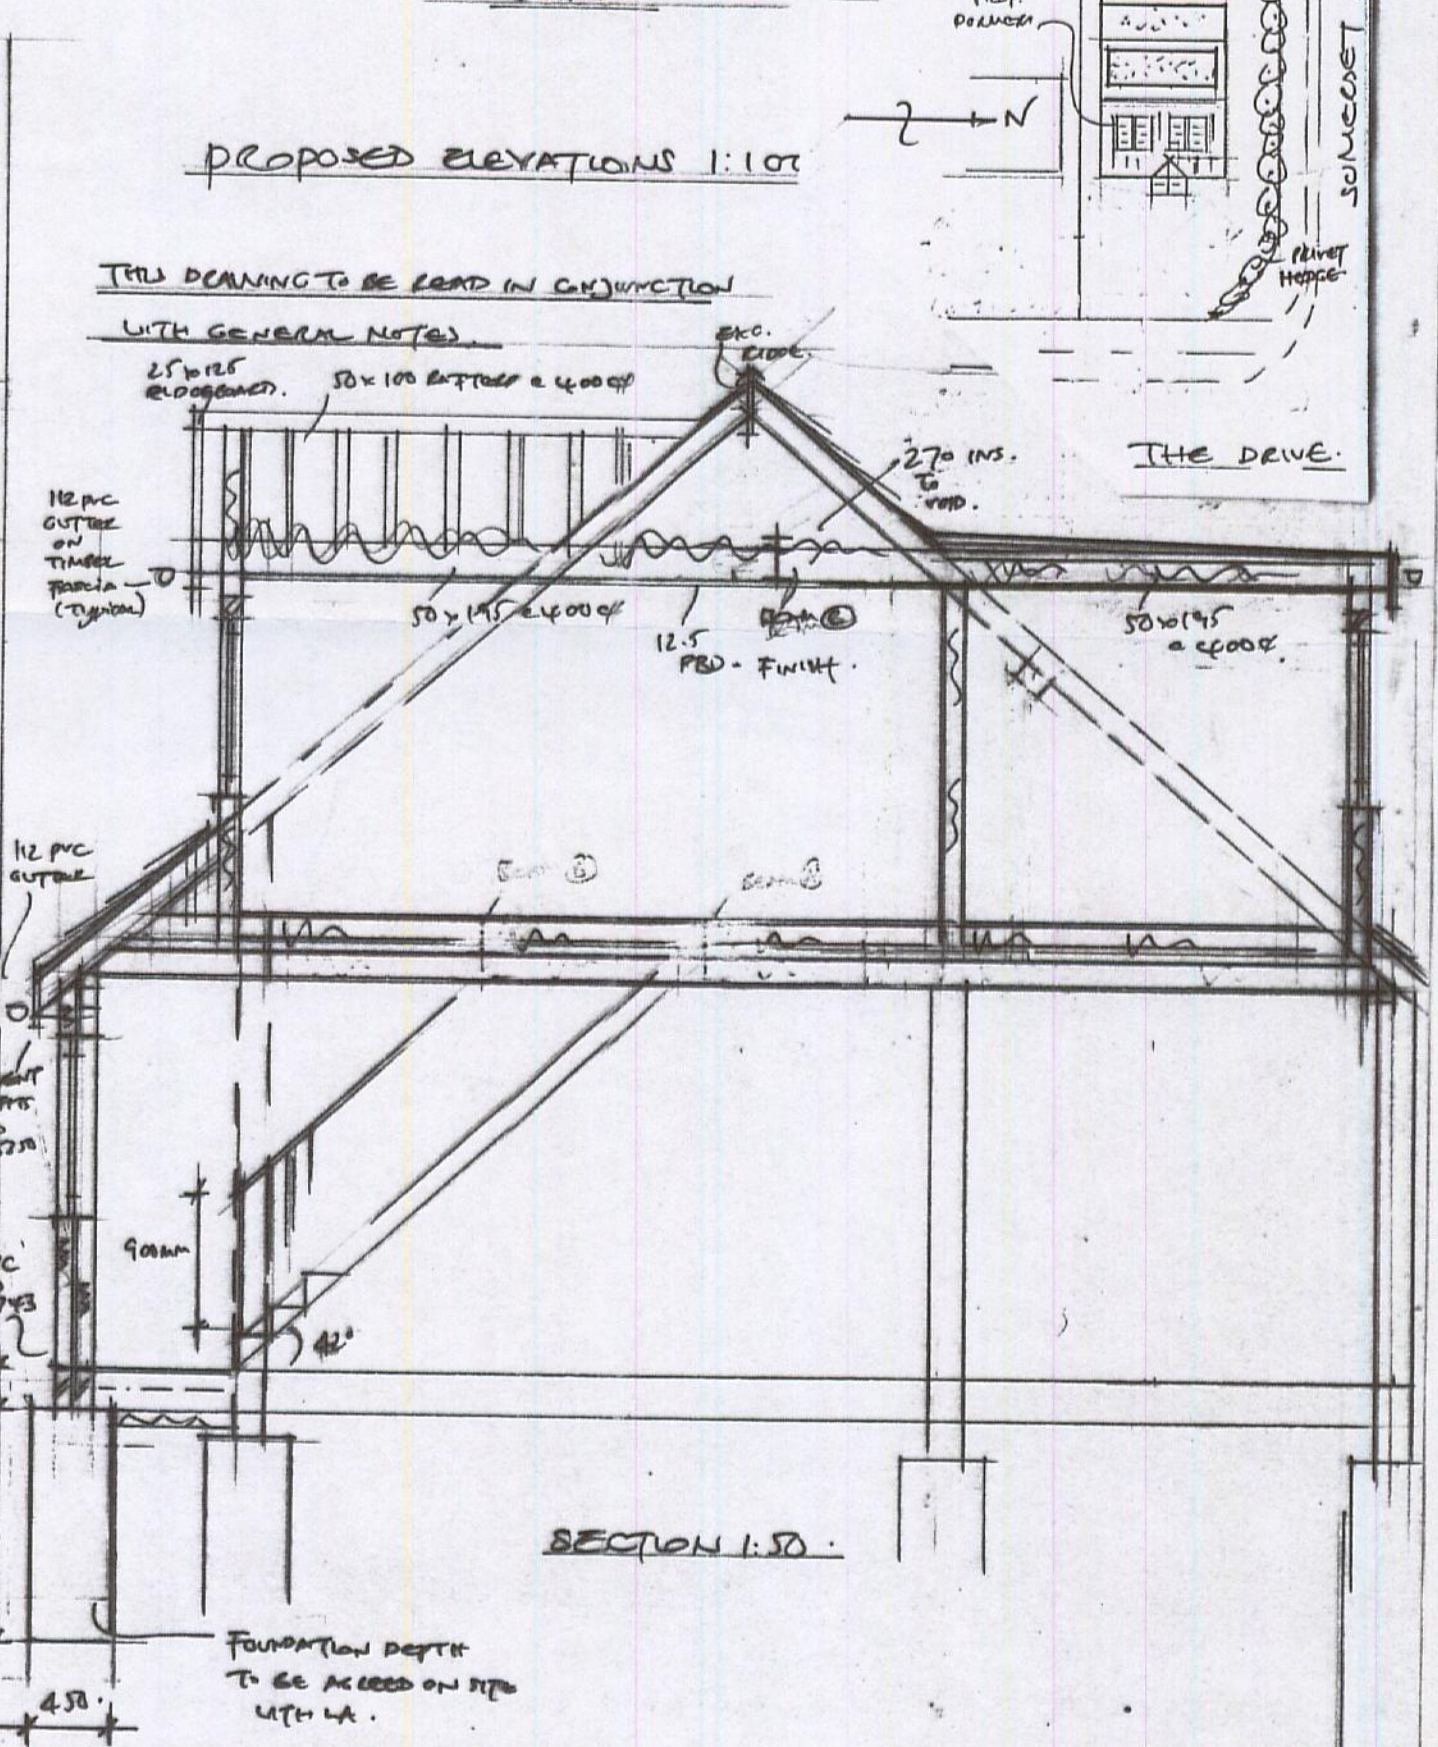

SECTION 1:50

BLOCK PLAN 1:50

EXC. COVERED EXC. FORECAST FOR PARKING

EXC. GARAGE (1 NO SPACE)

N° 23

PROP. DRIVEWAY

THE DRIVE

THE DRIVE

PROPOSED ROOF CONVERSION INC. FRONT AND REAR DOGHOUSE, FRONT EXTENSION AND

PORCH :- N° 23, THE DRIVE, ROCKFORD JR. M. M. HUDSON.

RECEIVED
24.07.2012
Support Services