

05 SEP 2012


12/00463/OUT

RECEIVED


31.08.2012

Support Services

ROCHFORD.D.C
REFUSED PLAN

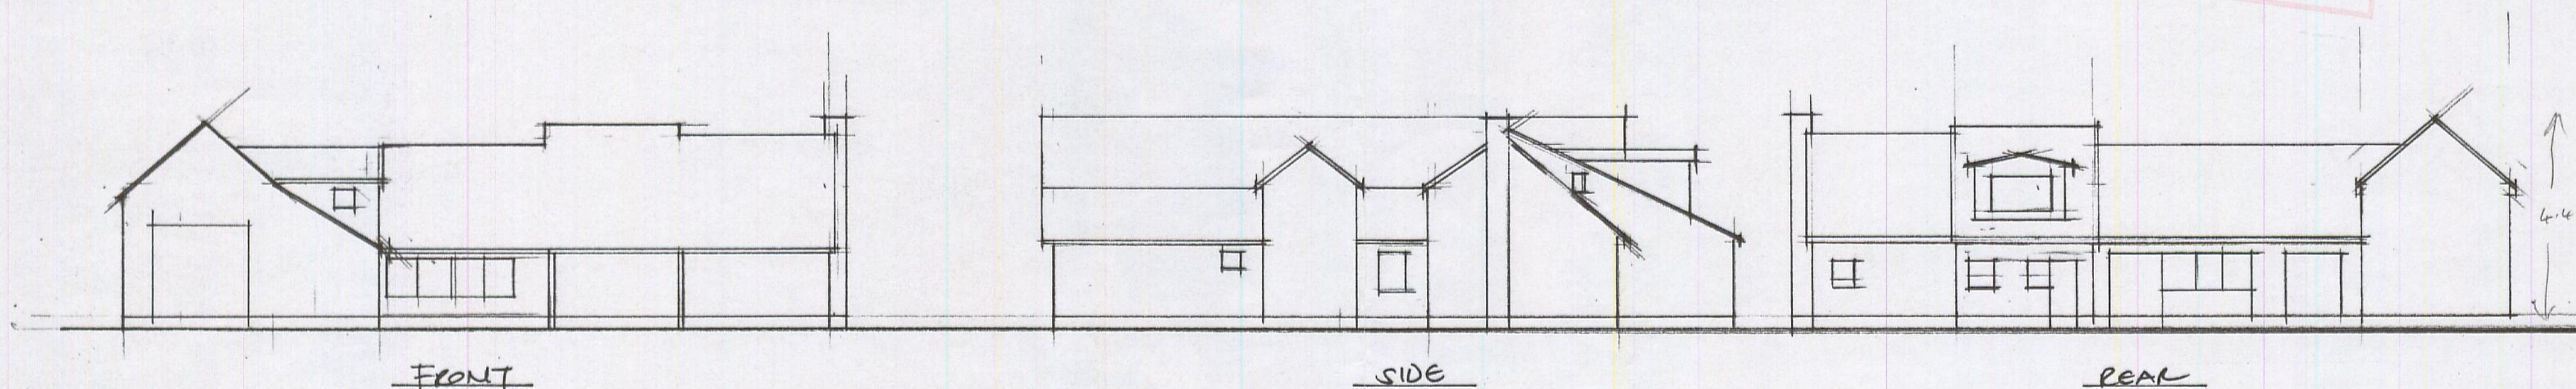

EXISTING ELEVATIONS 1:200.

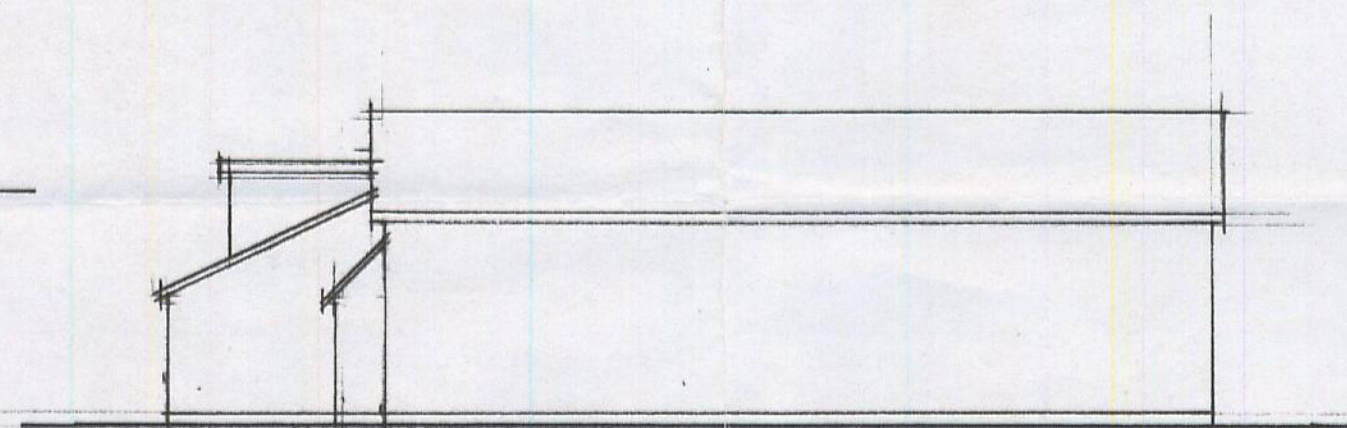

SIDE

EXISTING ELEVATIONS:-

YAW TO REAR OF MARKET HILL, PURDYS WAY, ROCHEFORD.