



ROCHFORD DC
 APPROVED PLAN

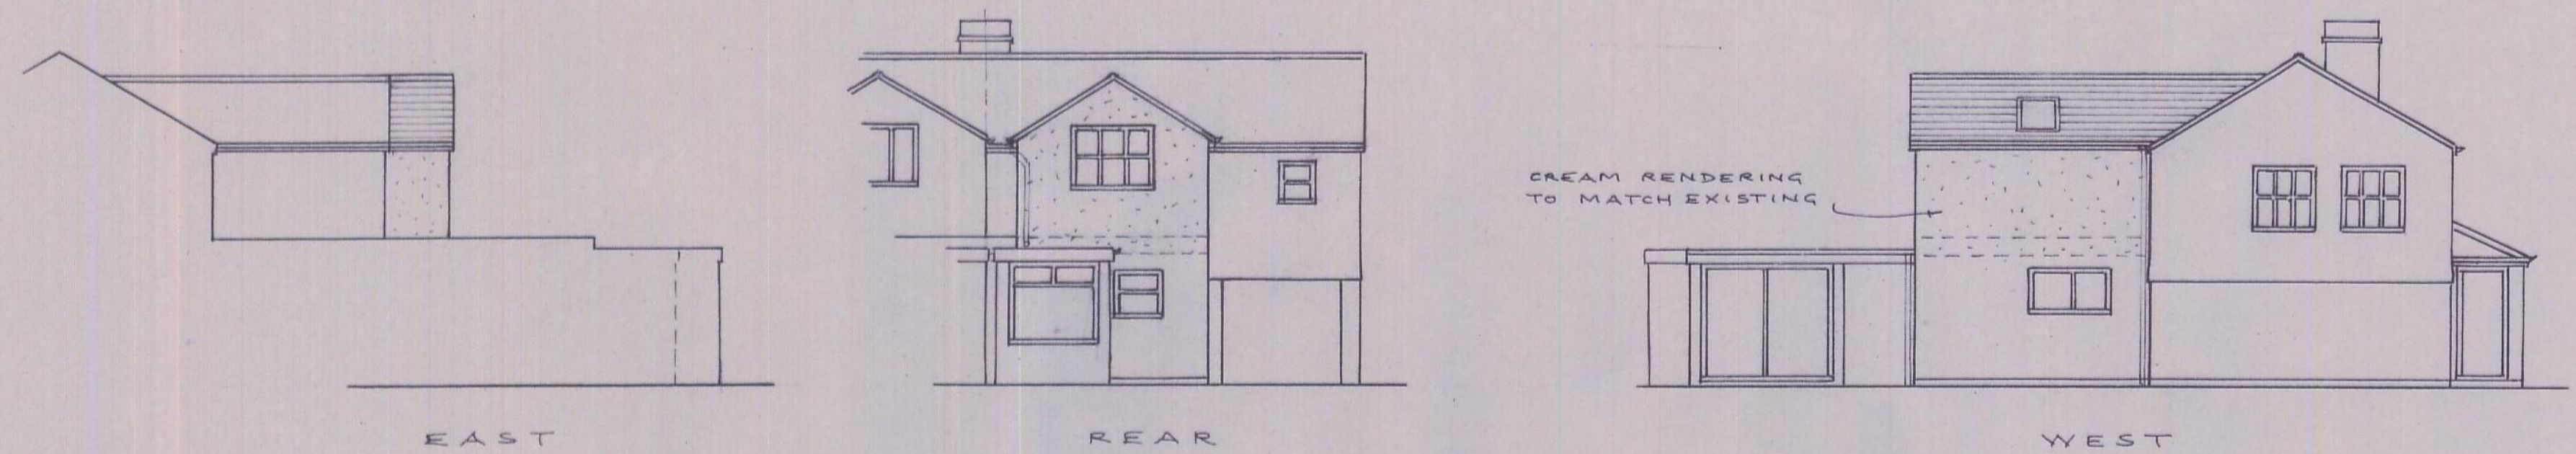


EAST
 ELEVATIONS AS EXISTING

REAR


WEST

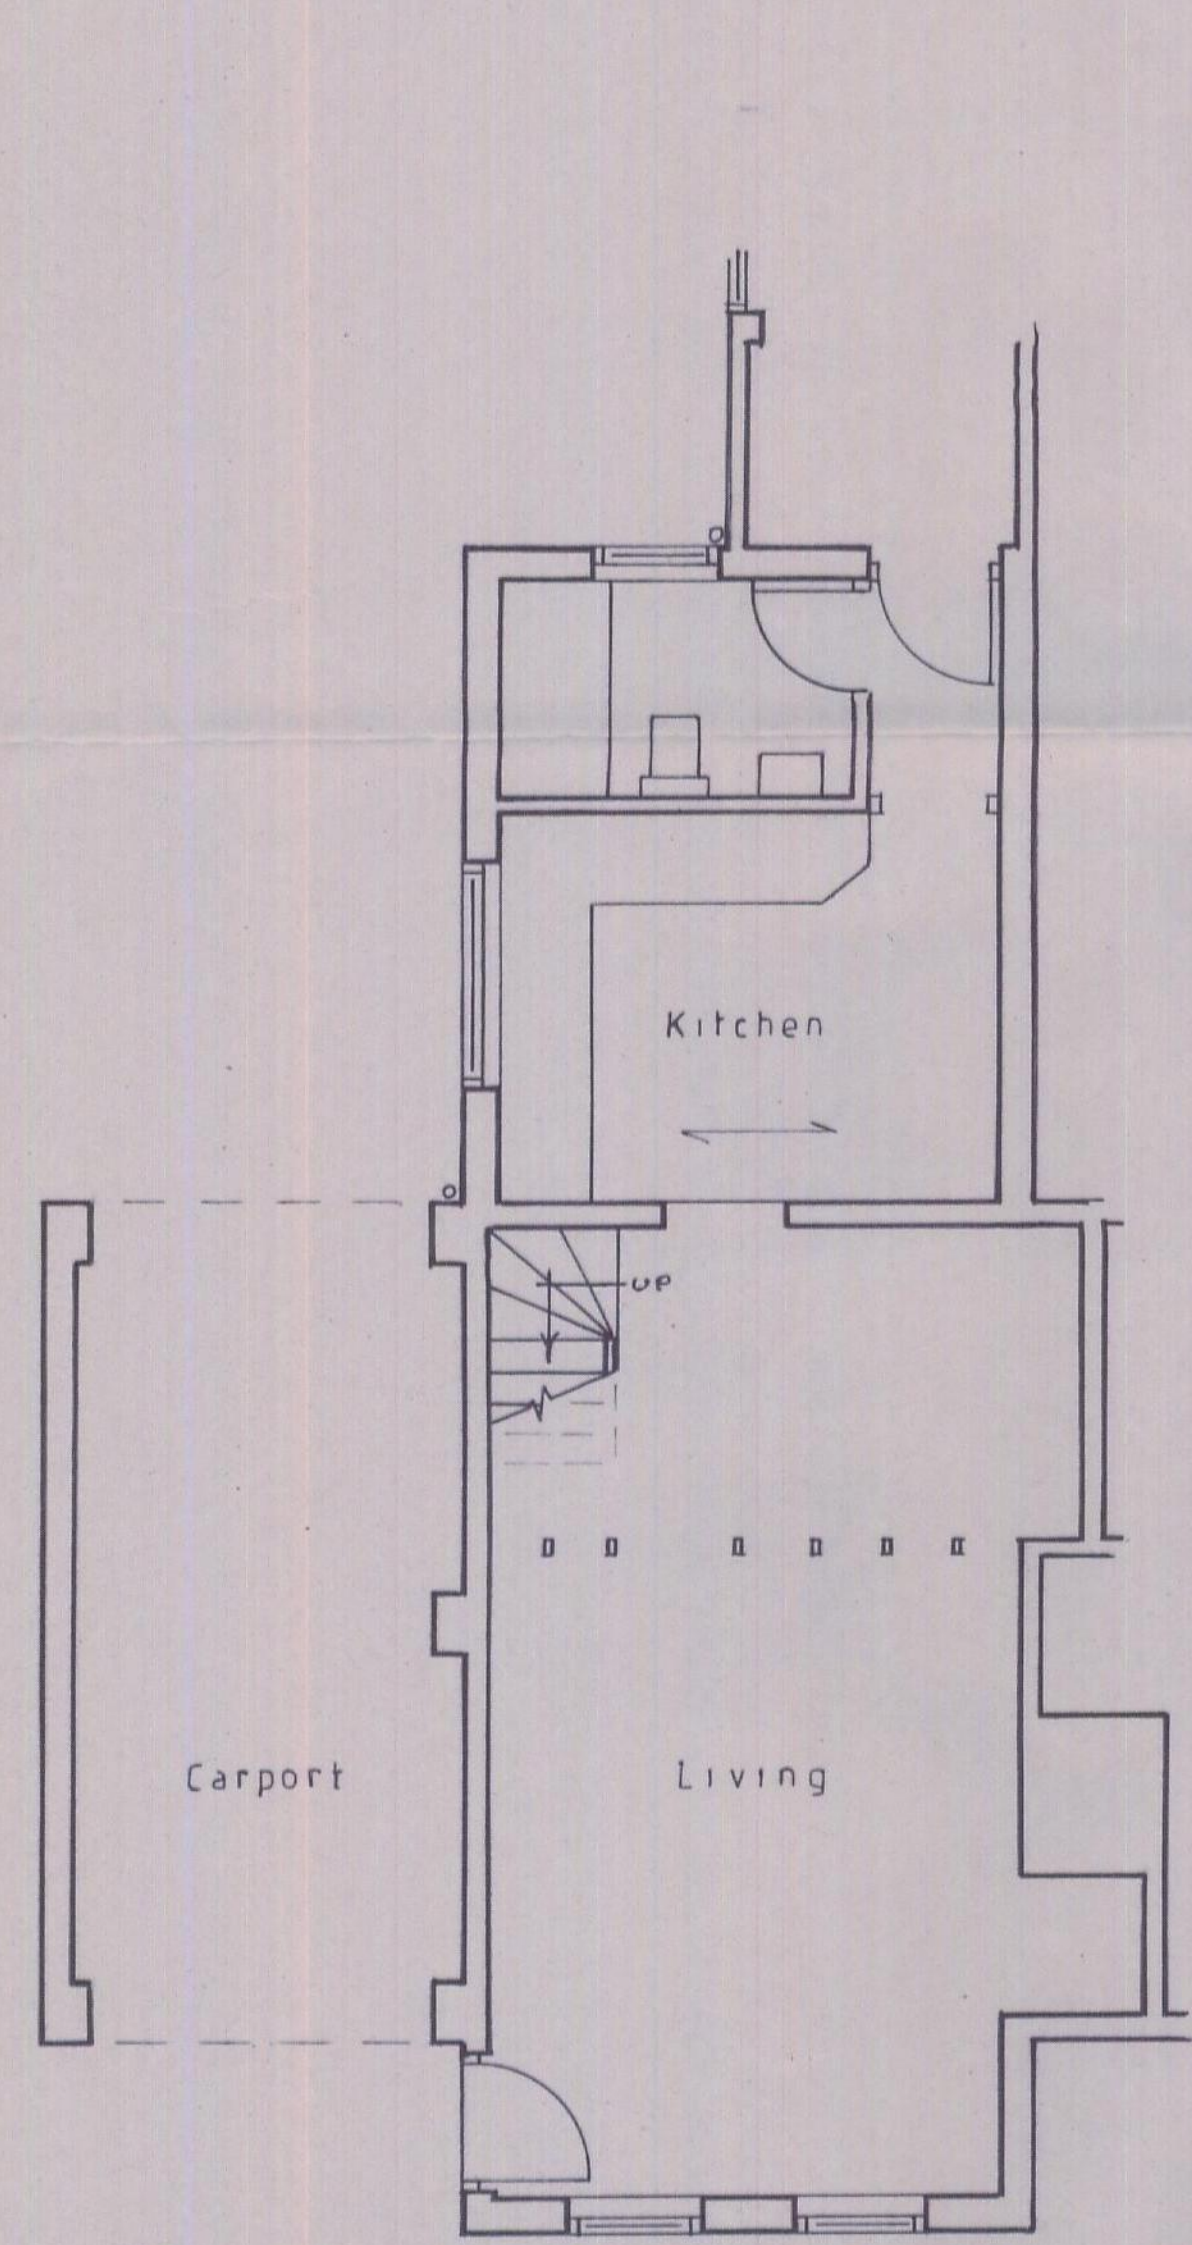


GROUND FLOOR PLAN AS PROPOSED

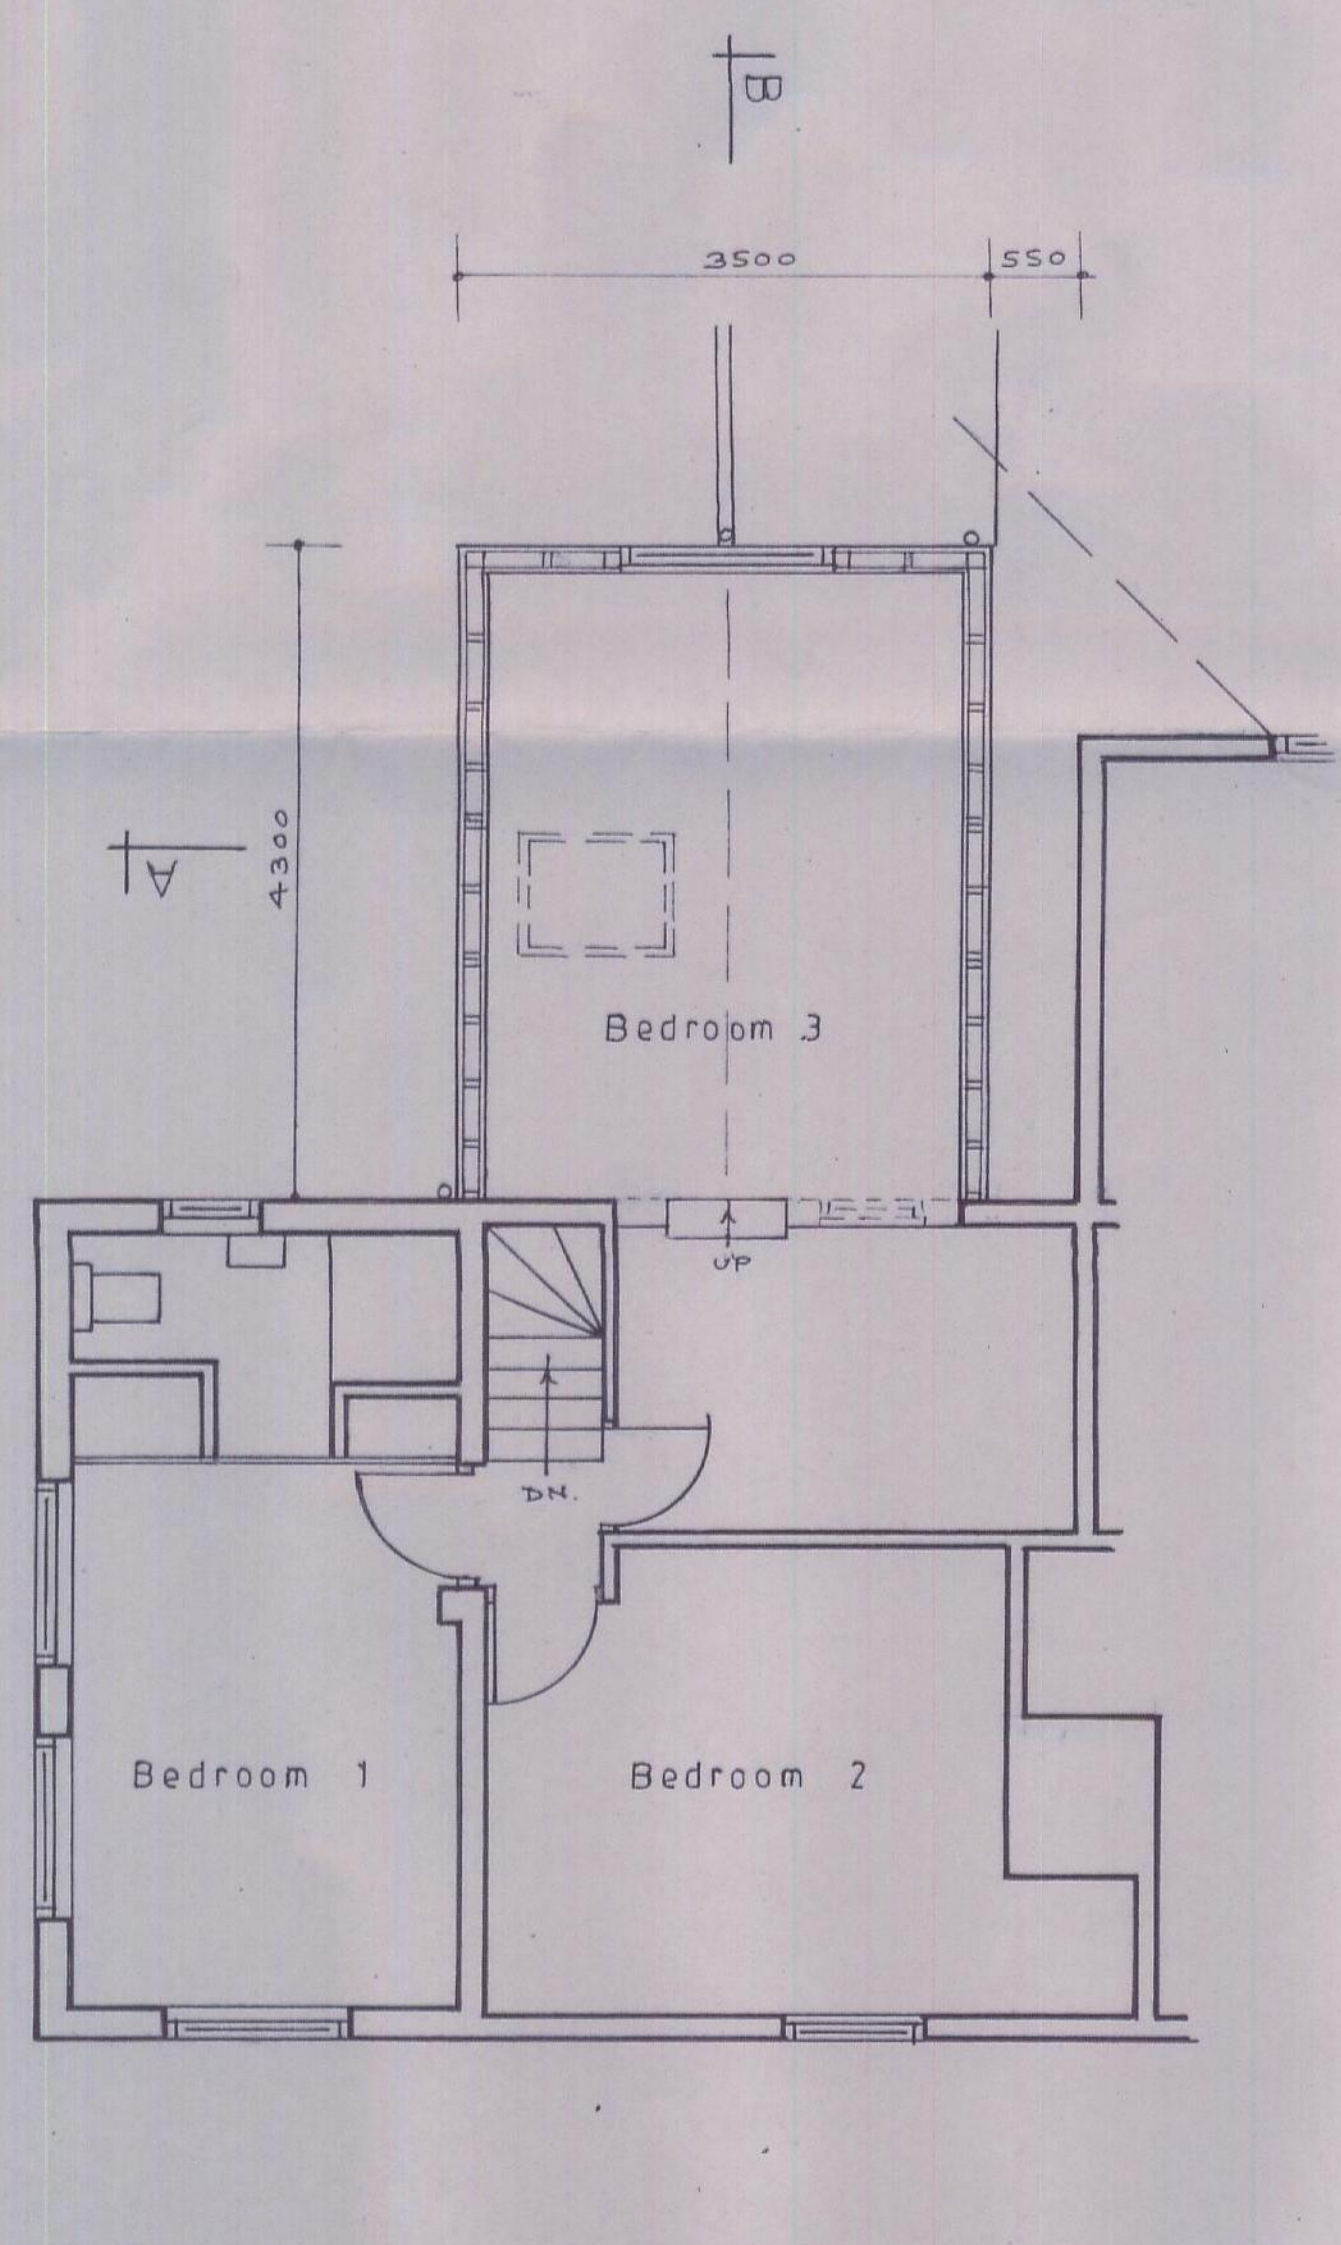

FIRST FLOOR PLAN AS PROPOSED

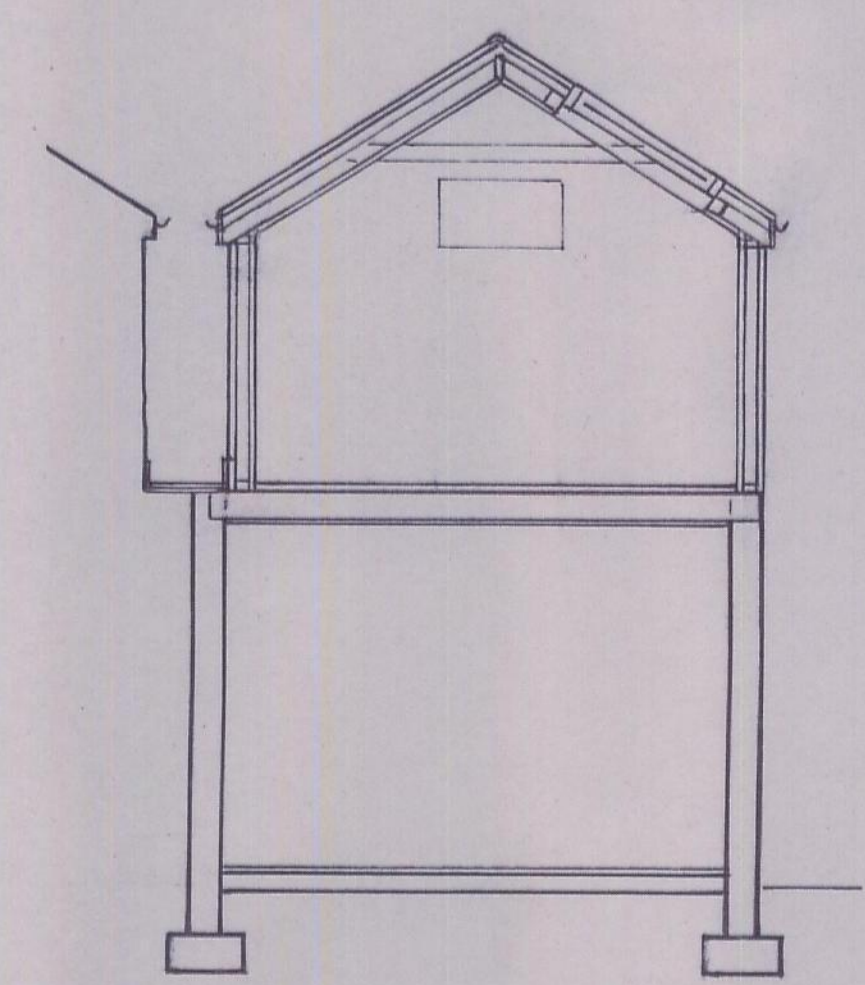

SECTION A

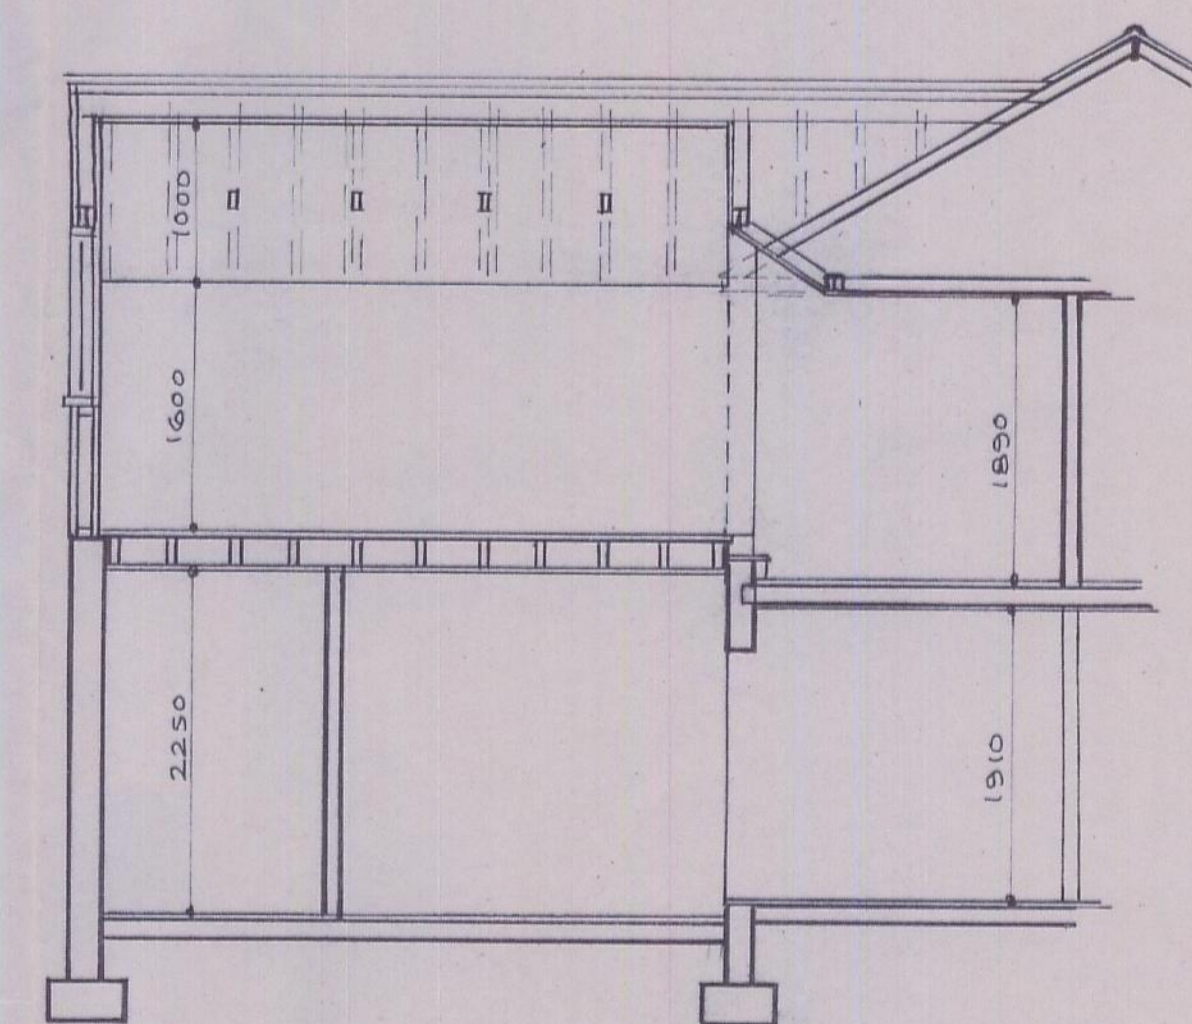

SECTION B

PROPOSED ALTERATIONS & ADDITIONS
 AT 73 NEW ROAD GREAT WAKERING ESSEX SS3 0AR
 FOR: STEVE BRIDGE

G B SPENCER (PLANS) LTD
 01702 589220
 Merrihaven Rebels Lane
 GREAT WAKERING · ESSEX · SS3 0QE

6698 A
 Scales 1:50 1:100