


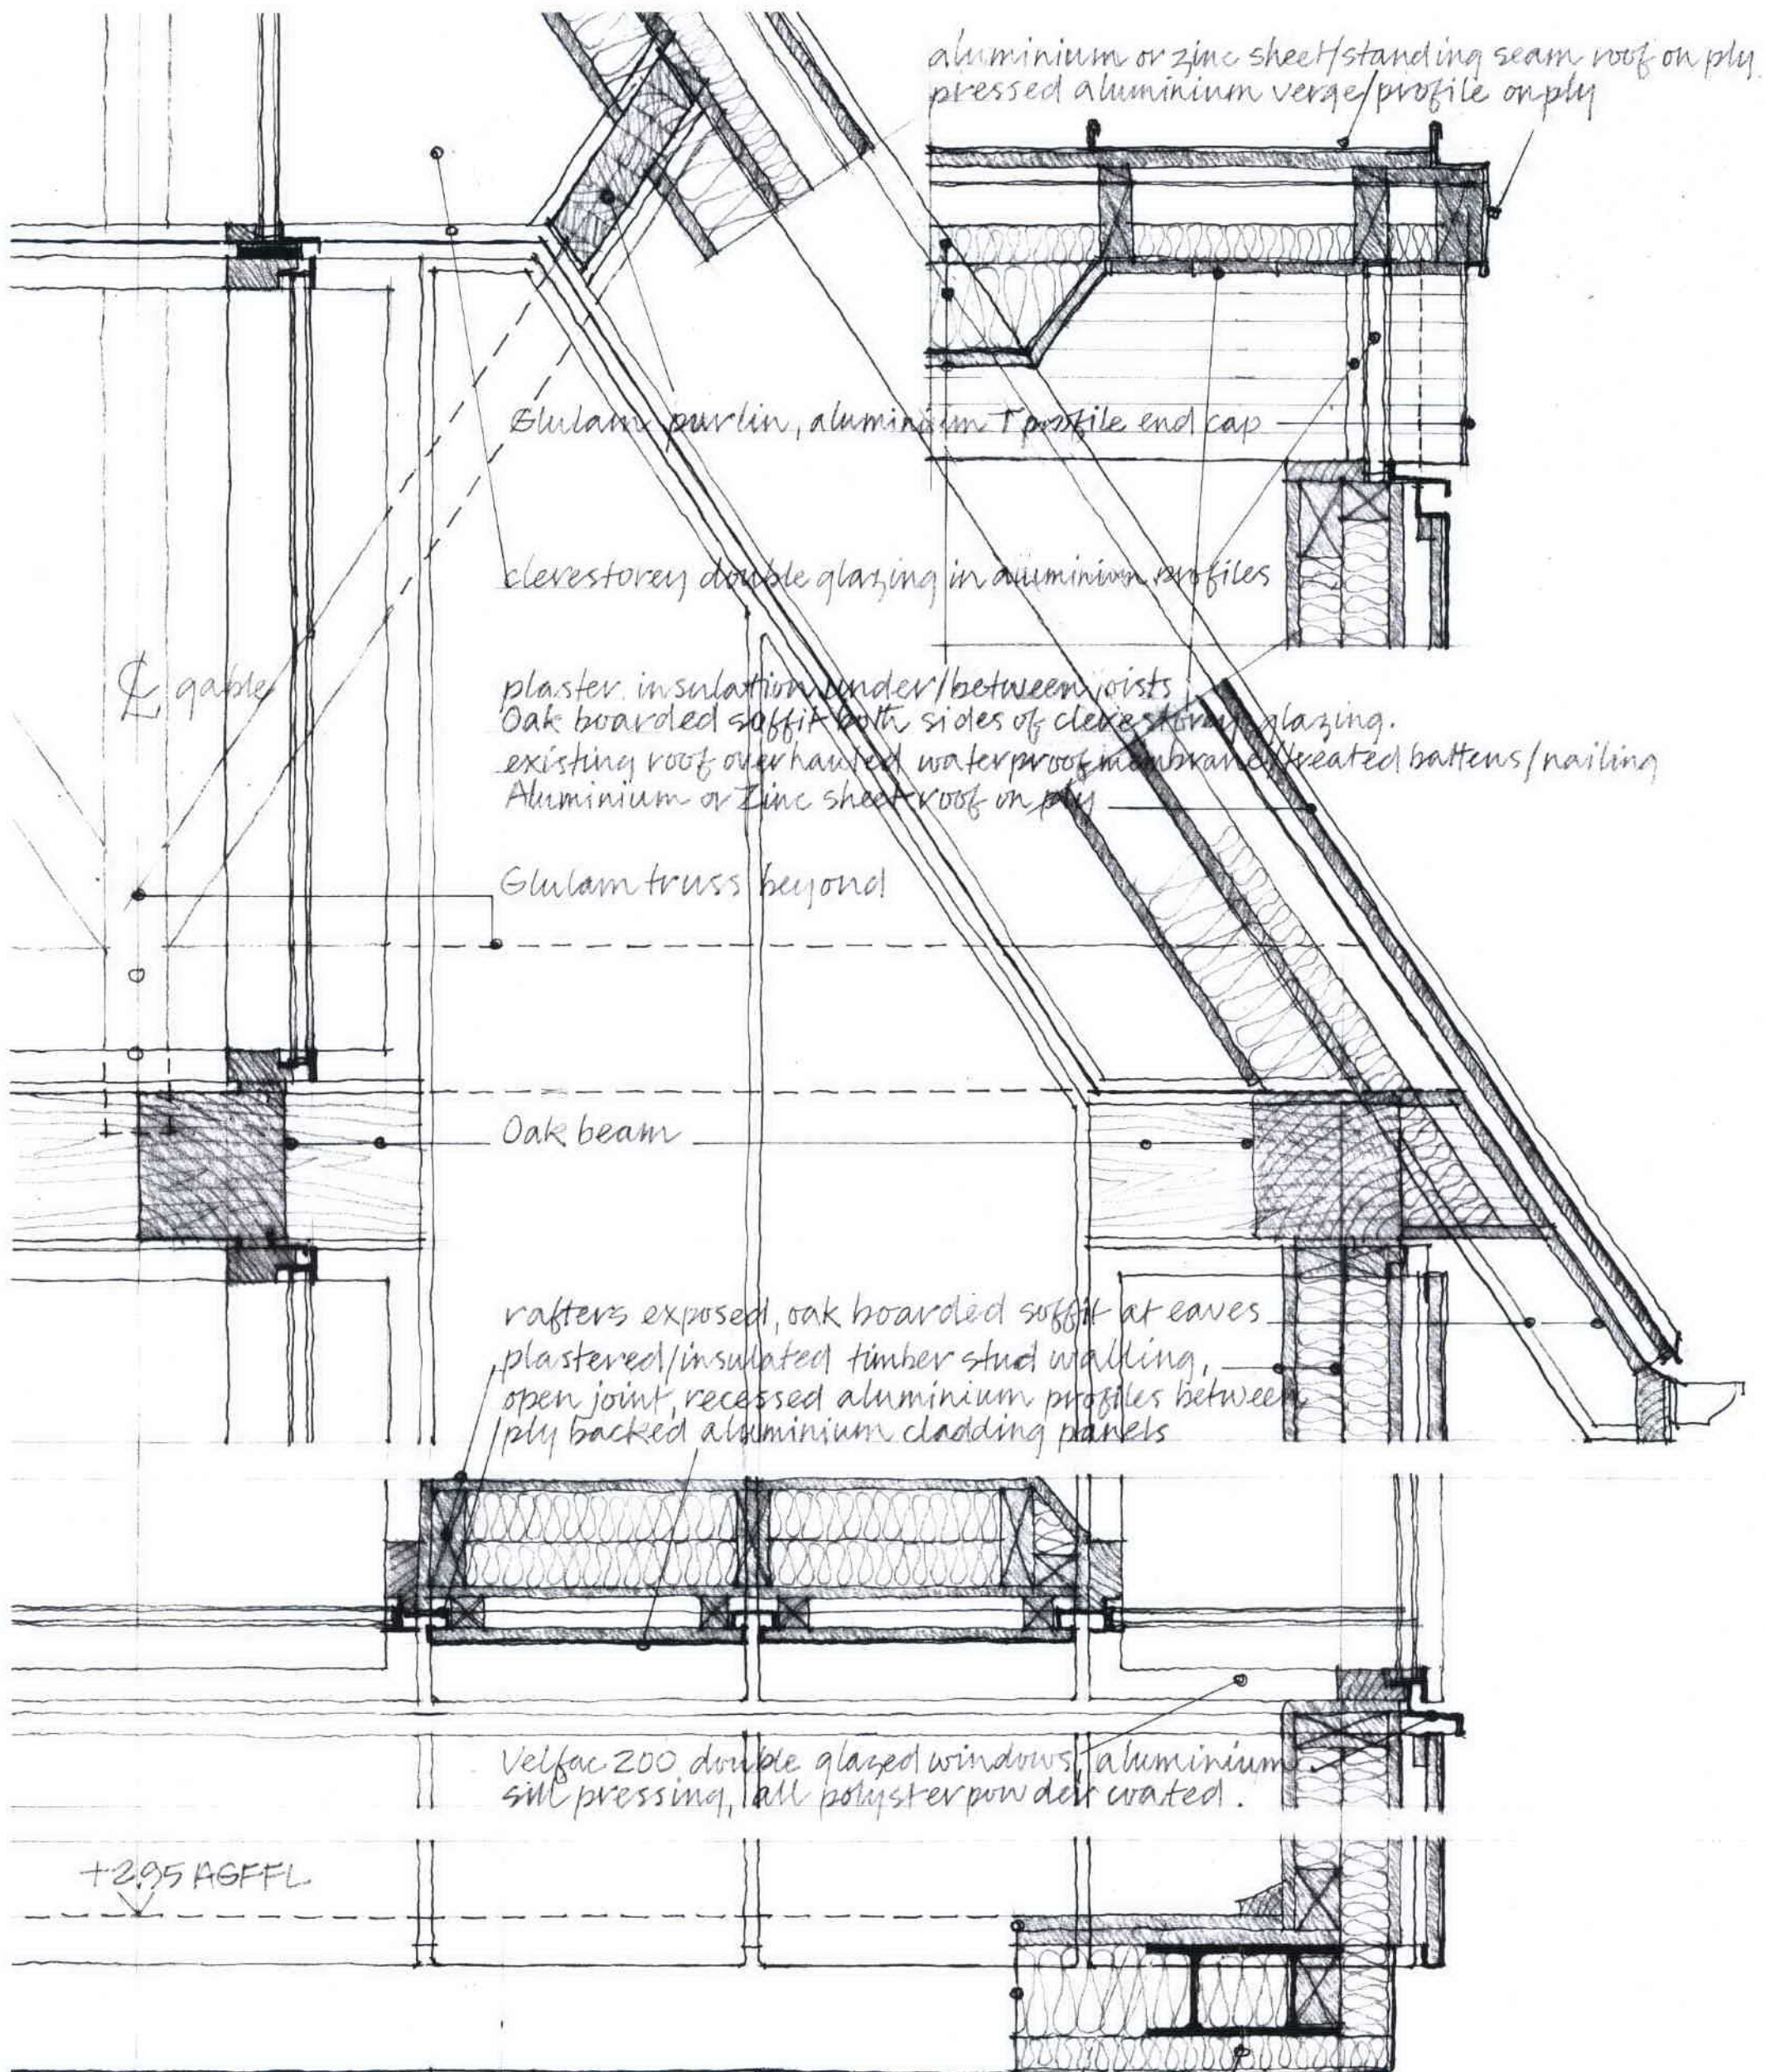

cantilevered/steel framed, timber joisted and boarded floor
incorporating electric under-floor heating, Sto render to
soffit/corbel feature over insulation

buttress

Scale @ A3 1:10	Revision 11408
Date AUG 2013	Drawing Number
Client MR. P. & MRS. M. REEVE THE RECTORY, FOULNESS ISLAND	
Architect R.S. COOMBS RIBA LTD 20 VICARAGE ROAD LEIGH ON SEA T 01702 347619 F 01702 481791	
Details: EXTENSION ELEVATION PLANS/SECTIONS SUPERIMPOSED	
Extension/Alterations NORTH WING: ST. MARY THE VIRGIN CHURCH FOULNESS ISLAND ESSEX	
Revised 20.11.13	Date