
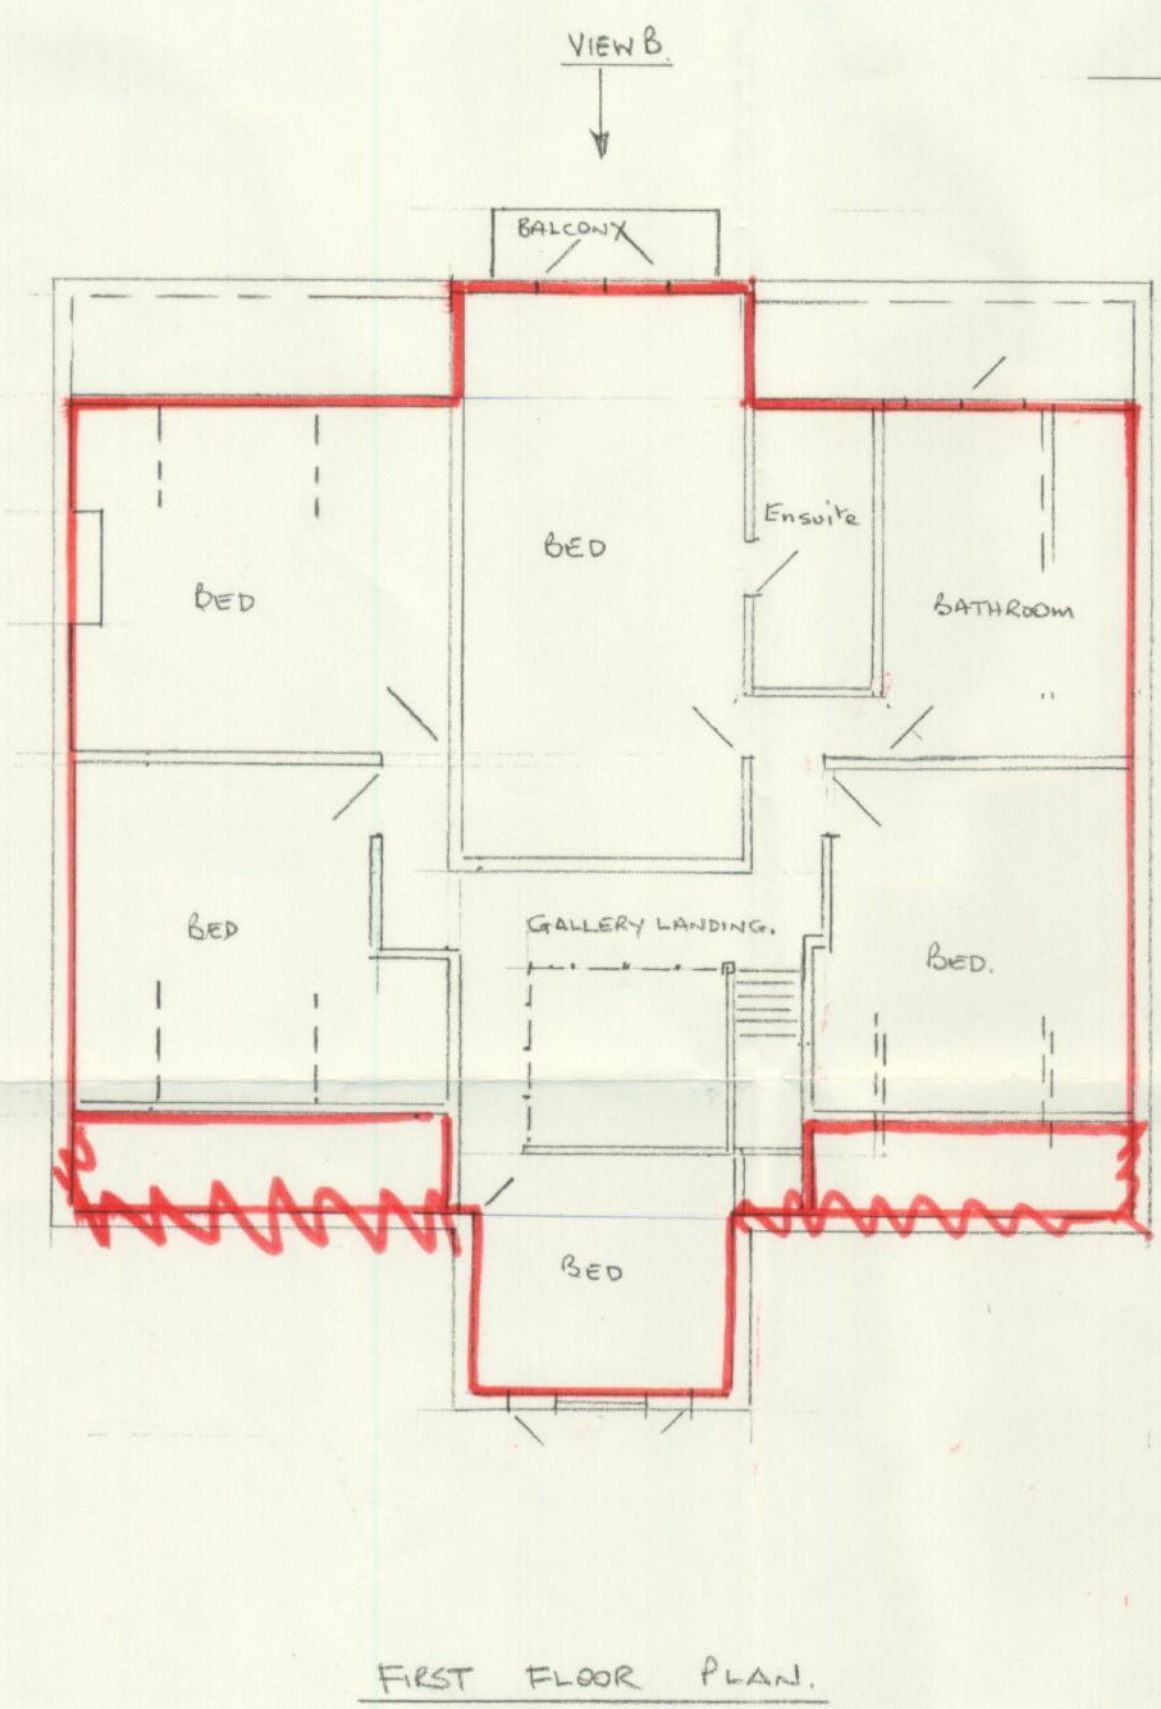
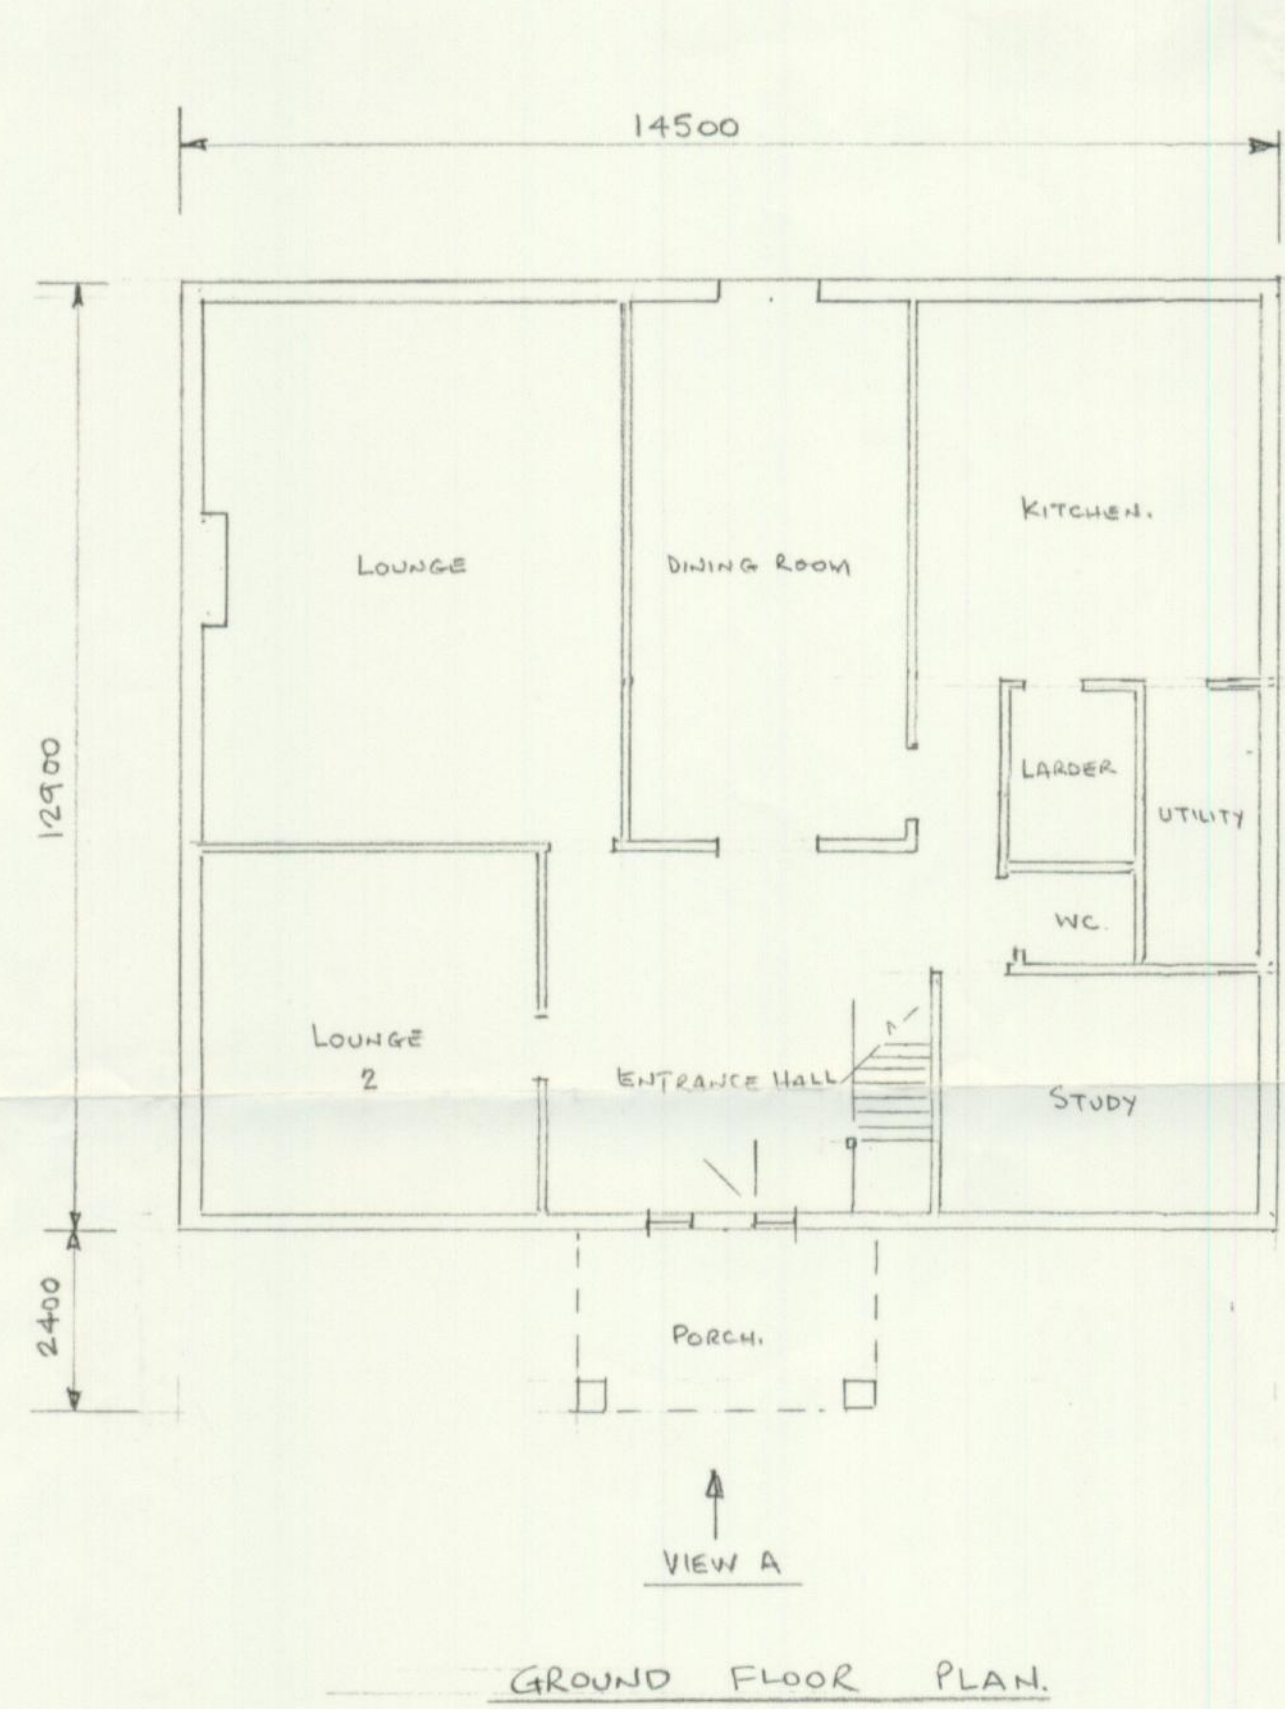
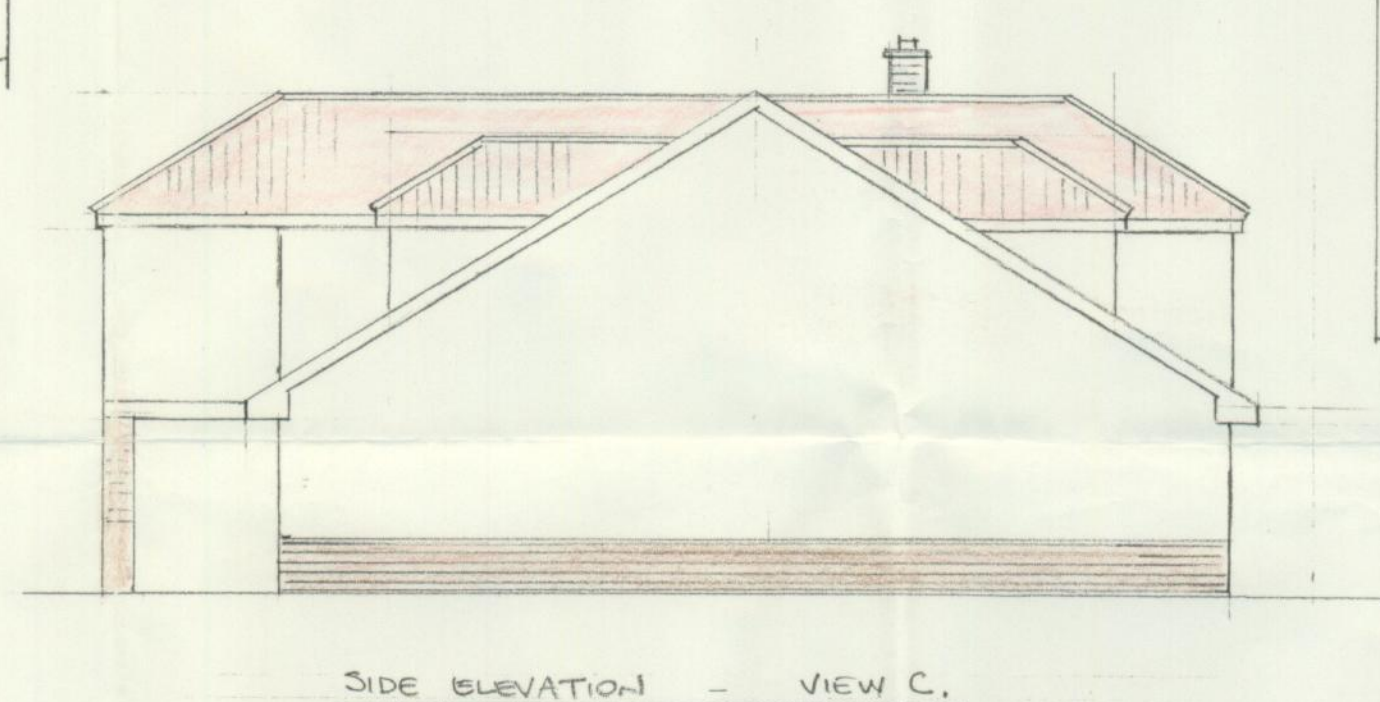
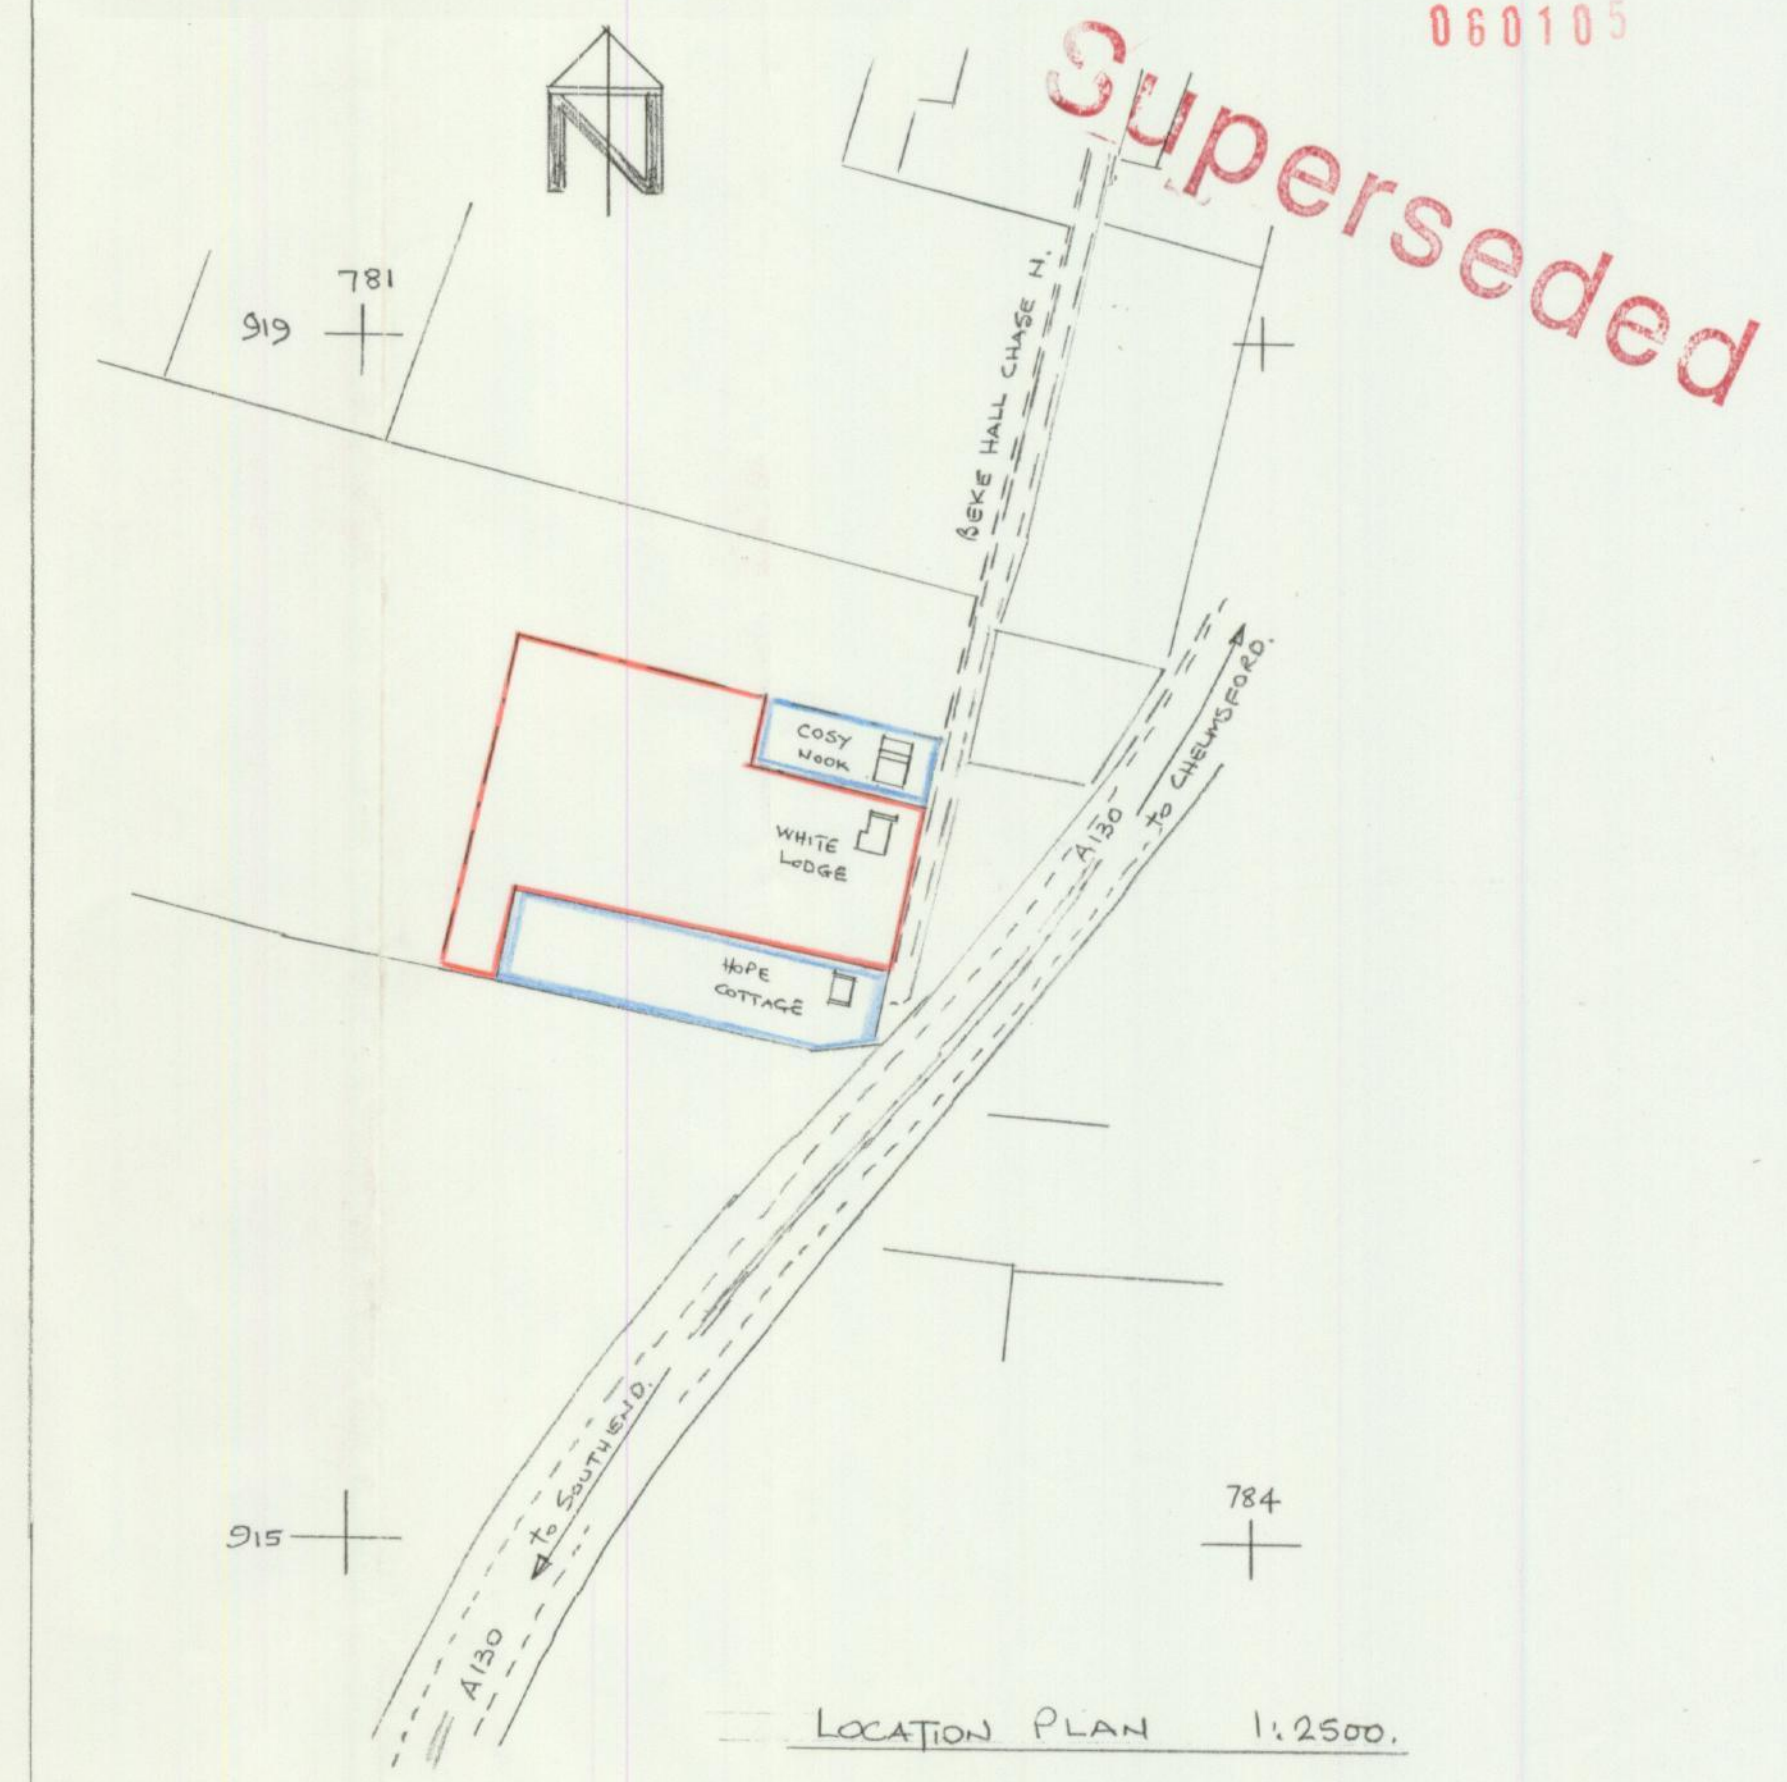


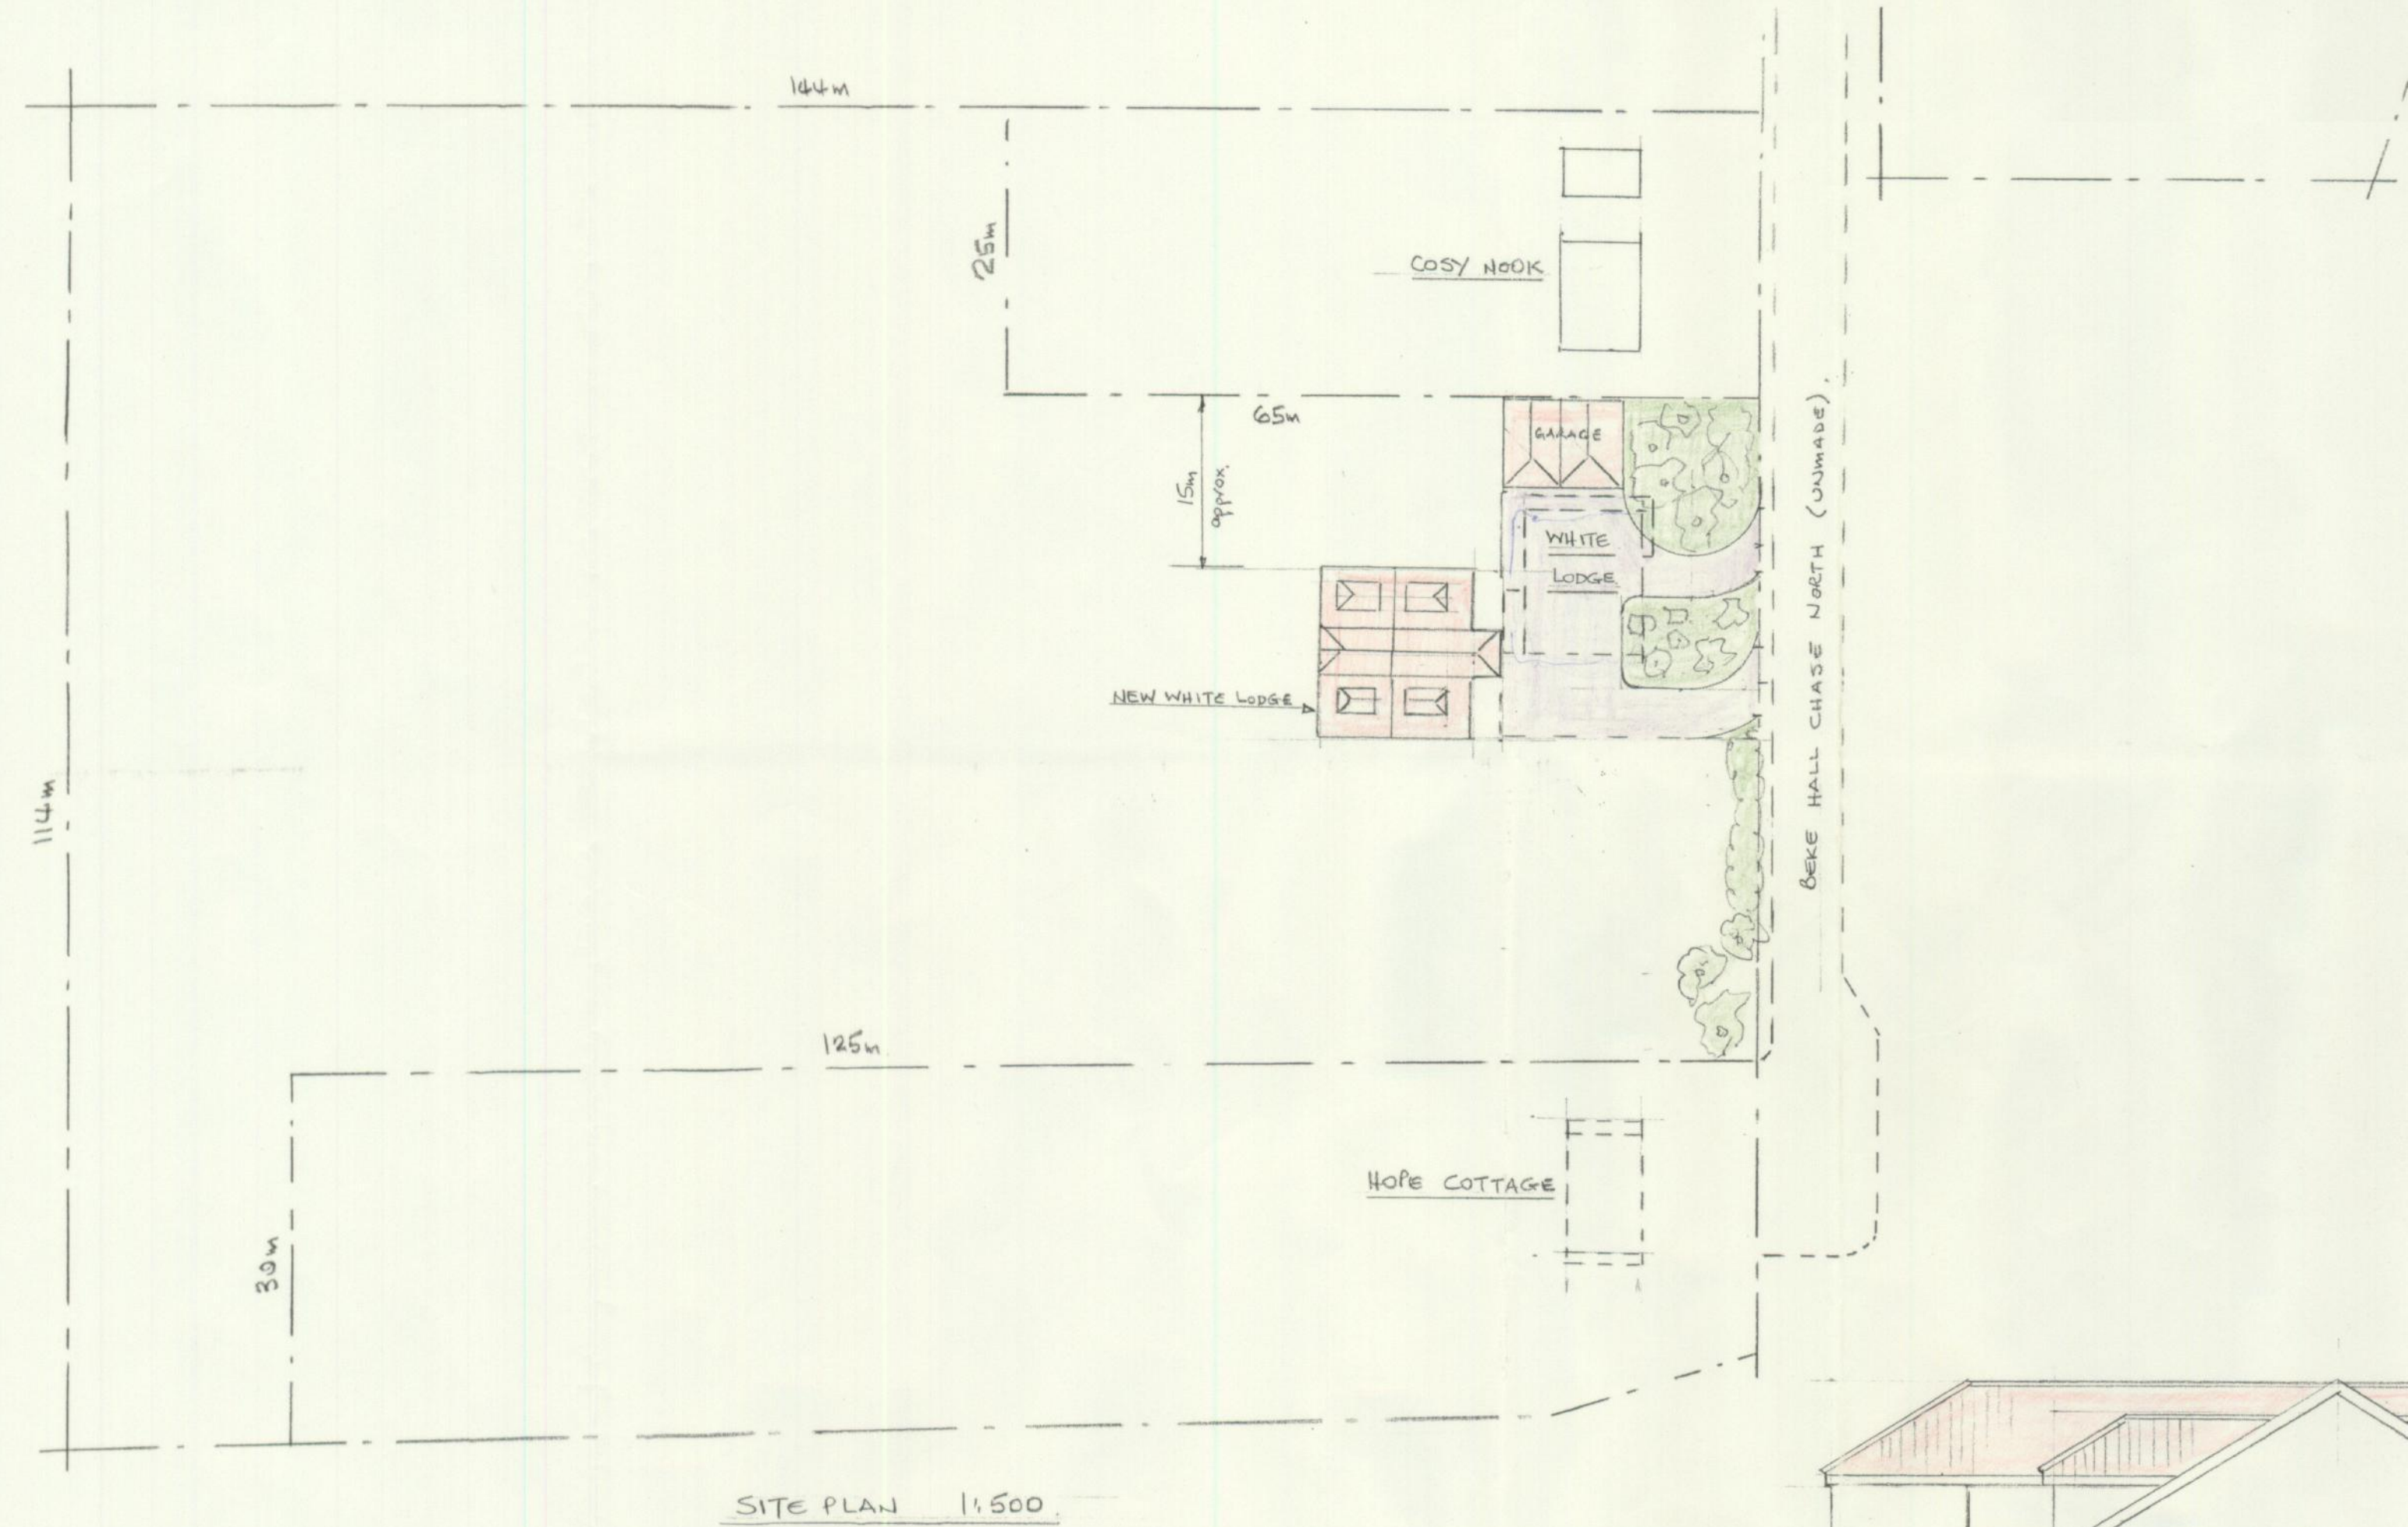

- NOTES.
1. All external walls to be of standard cavity construction with brownish/red facing bricks to 1/3 g.d.flr. window level with white rendered finish above.
 2. Second hand red/brown concrete tiles to all roof areas.
 3. All doors & windows white uPVC with matching eaves, fascias, gutters & downpipes.
 4. Drainage to cesspit & soakaway.
 5. Mains water & electricity axis in Beke Hall Chase.
 6. Boundary dimensions nominal & subject to survey.
 7. No trees require removal but planting is anticipated in new driveway entrance.

WHITE LODGE
 BEKE HALL CHASE
 RAYLEIGH ESSEX.

PROPOSED REPLACEMENT
 of existing uninhabitable building
 for
 MR. G. BULLIS.

Wilson Advisory Services,
 Wickford Essex.

SCALE: 1:100 UNLESS NOTED.
 NOV. 2004 JW.
 DRGN P BHC/2