


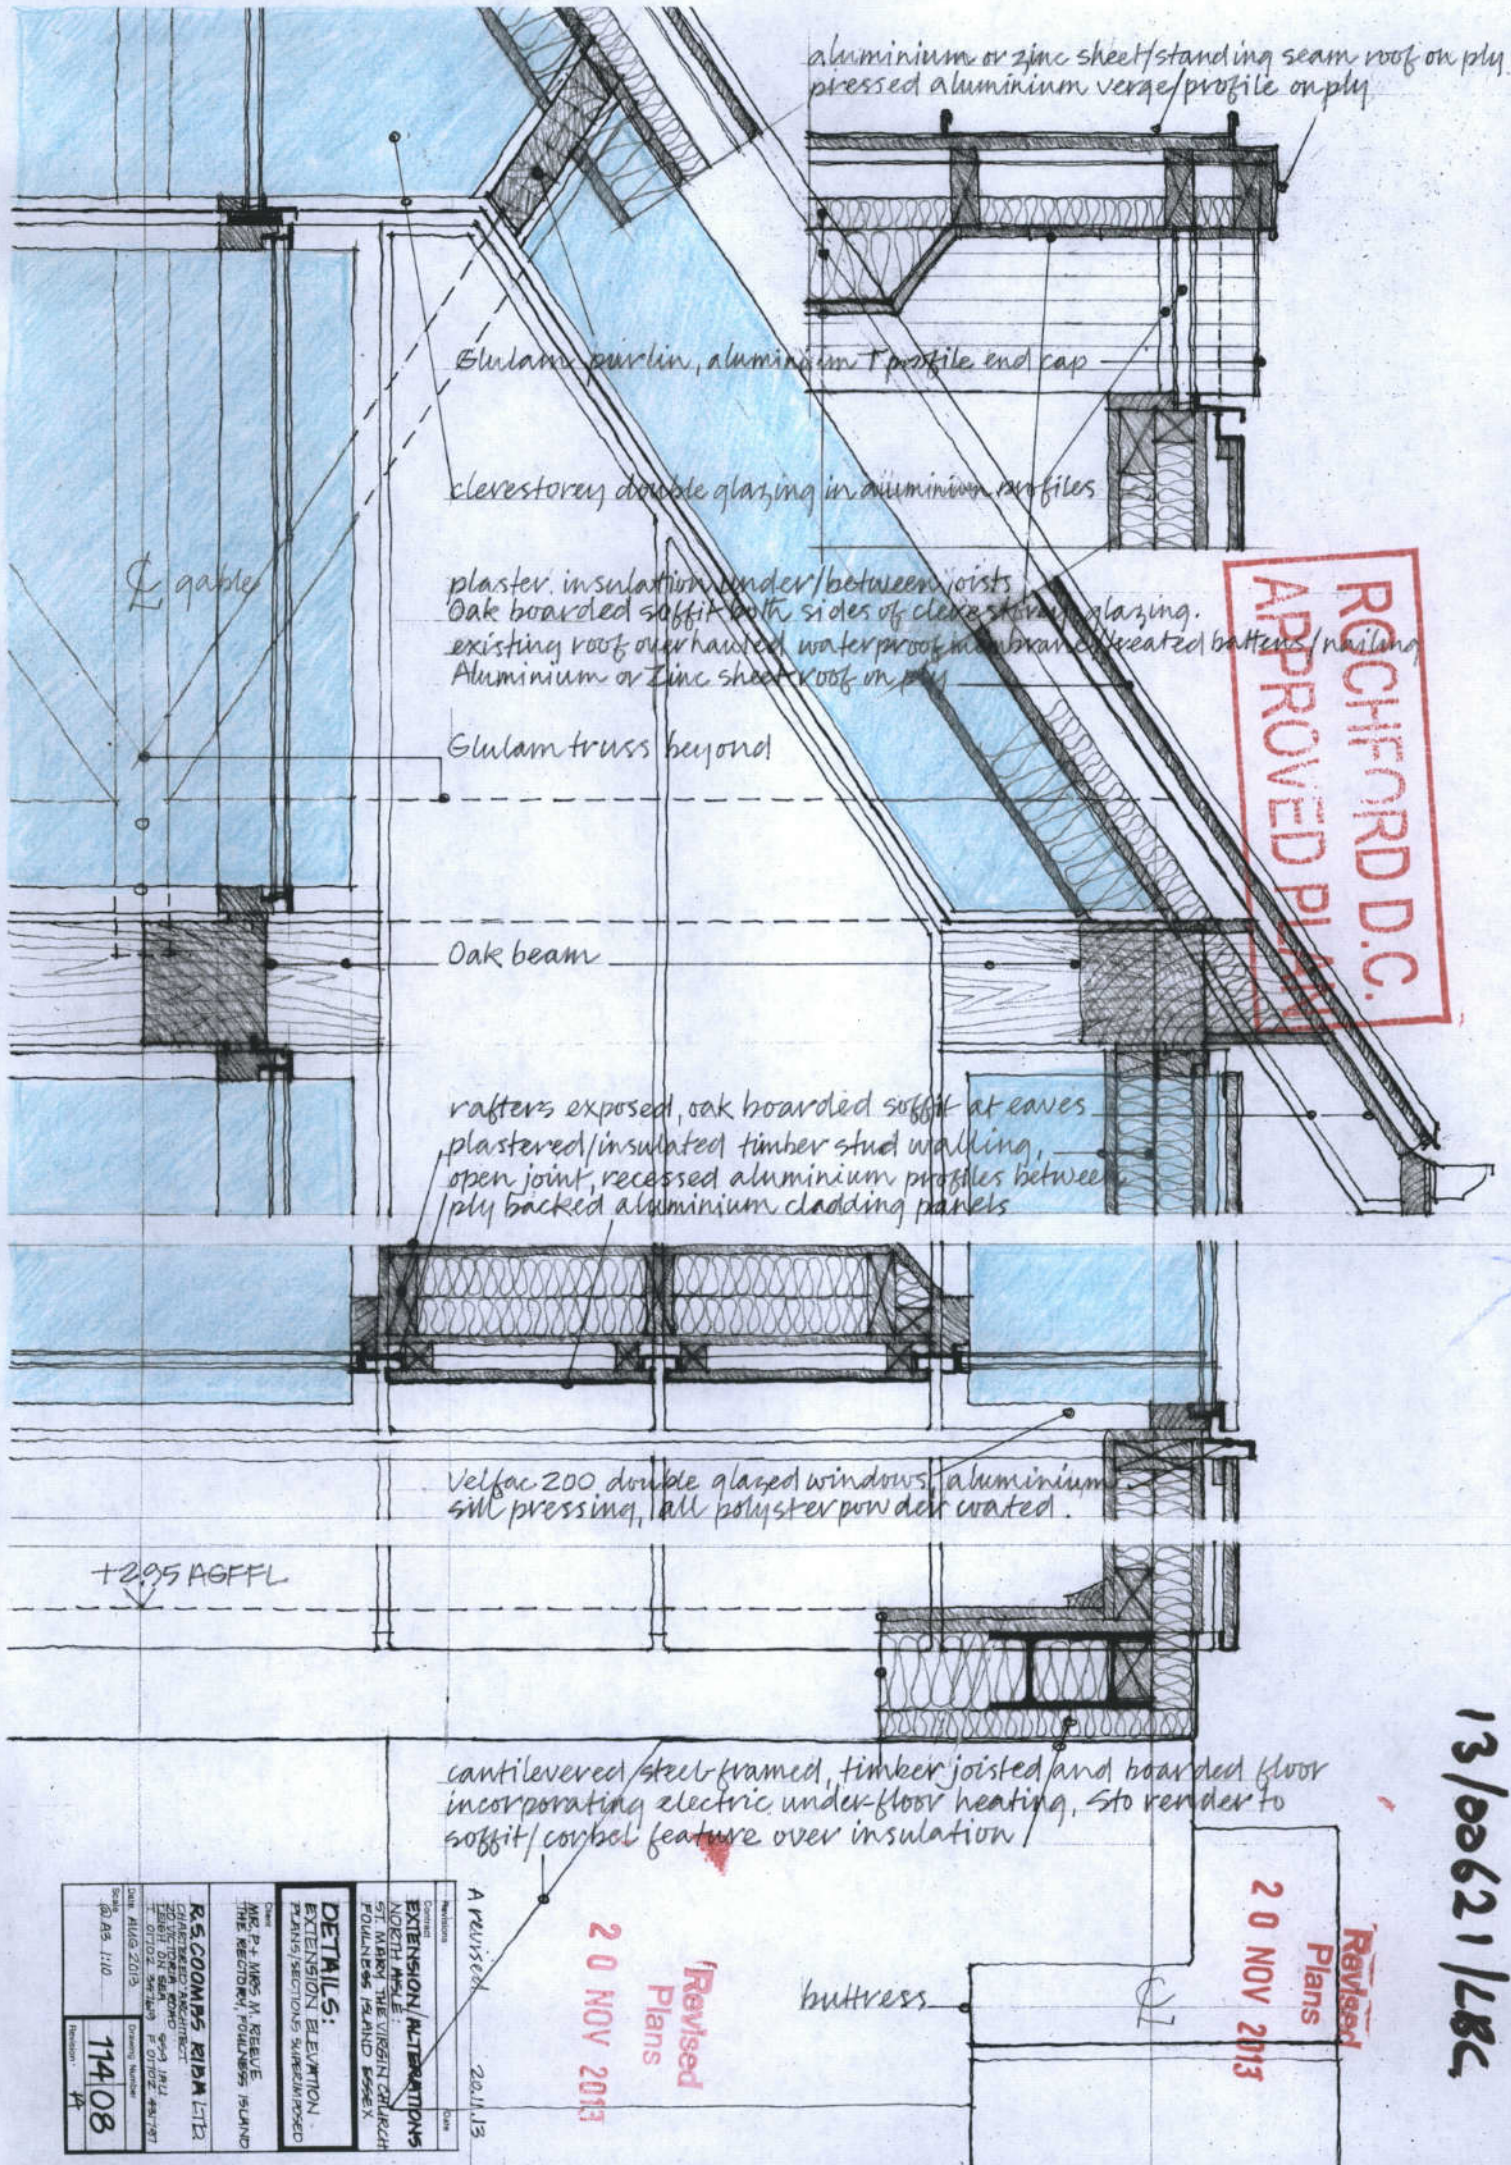

ROCHFORD D.C.
APPROVED PLAN

Client MR & MRS M. REEVE THE RECTORY, FOLKHAMPS ISLAND	Contract EXTENSION/ALTERATIONS NORTH WING ST. MARY THE VIRGIN CHURCH FOLKHAMPS ISLAND, ESSEX	Date 20.11.13
Architect R.S. COOMBS RIBA LTB 20 THE PARADE, SOUTHSEA, PO1 1JL TEL: 01702 561200 FAX: 01702 481787 E: 01702 561200 F: 01702 481787	Drawn R.S. COOMBS	Checked R.S. COOMBS
Date 20.11.13	Scale 1:100	Project Number 11408
Revision A	Revision A	Revision A

20 NOV 2013
(Revised Plans)

20 NOV 2013
Revised Plans

13/00621/LBC