
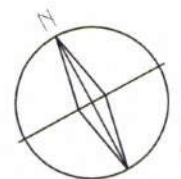


13/00581/KWL

16 OCT 2013

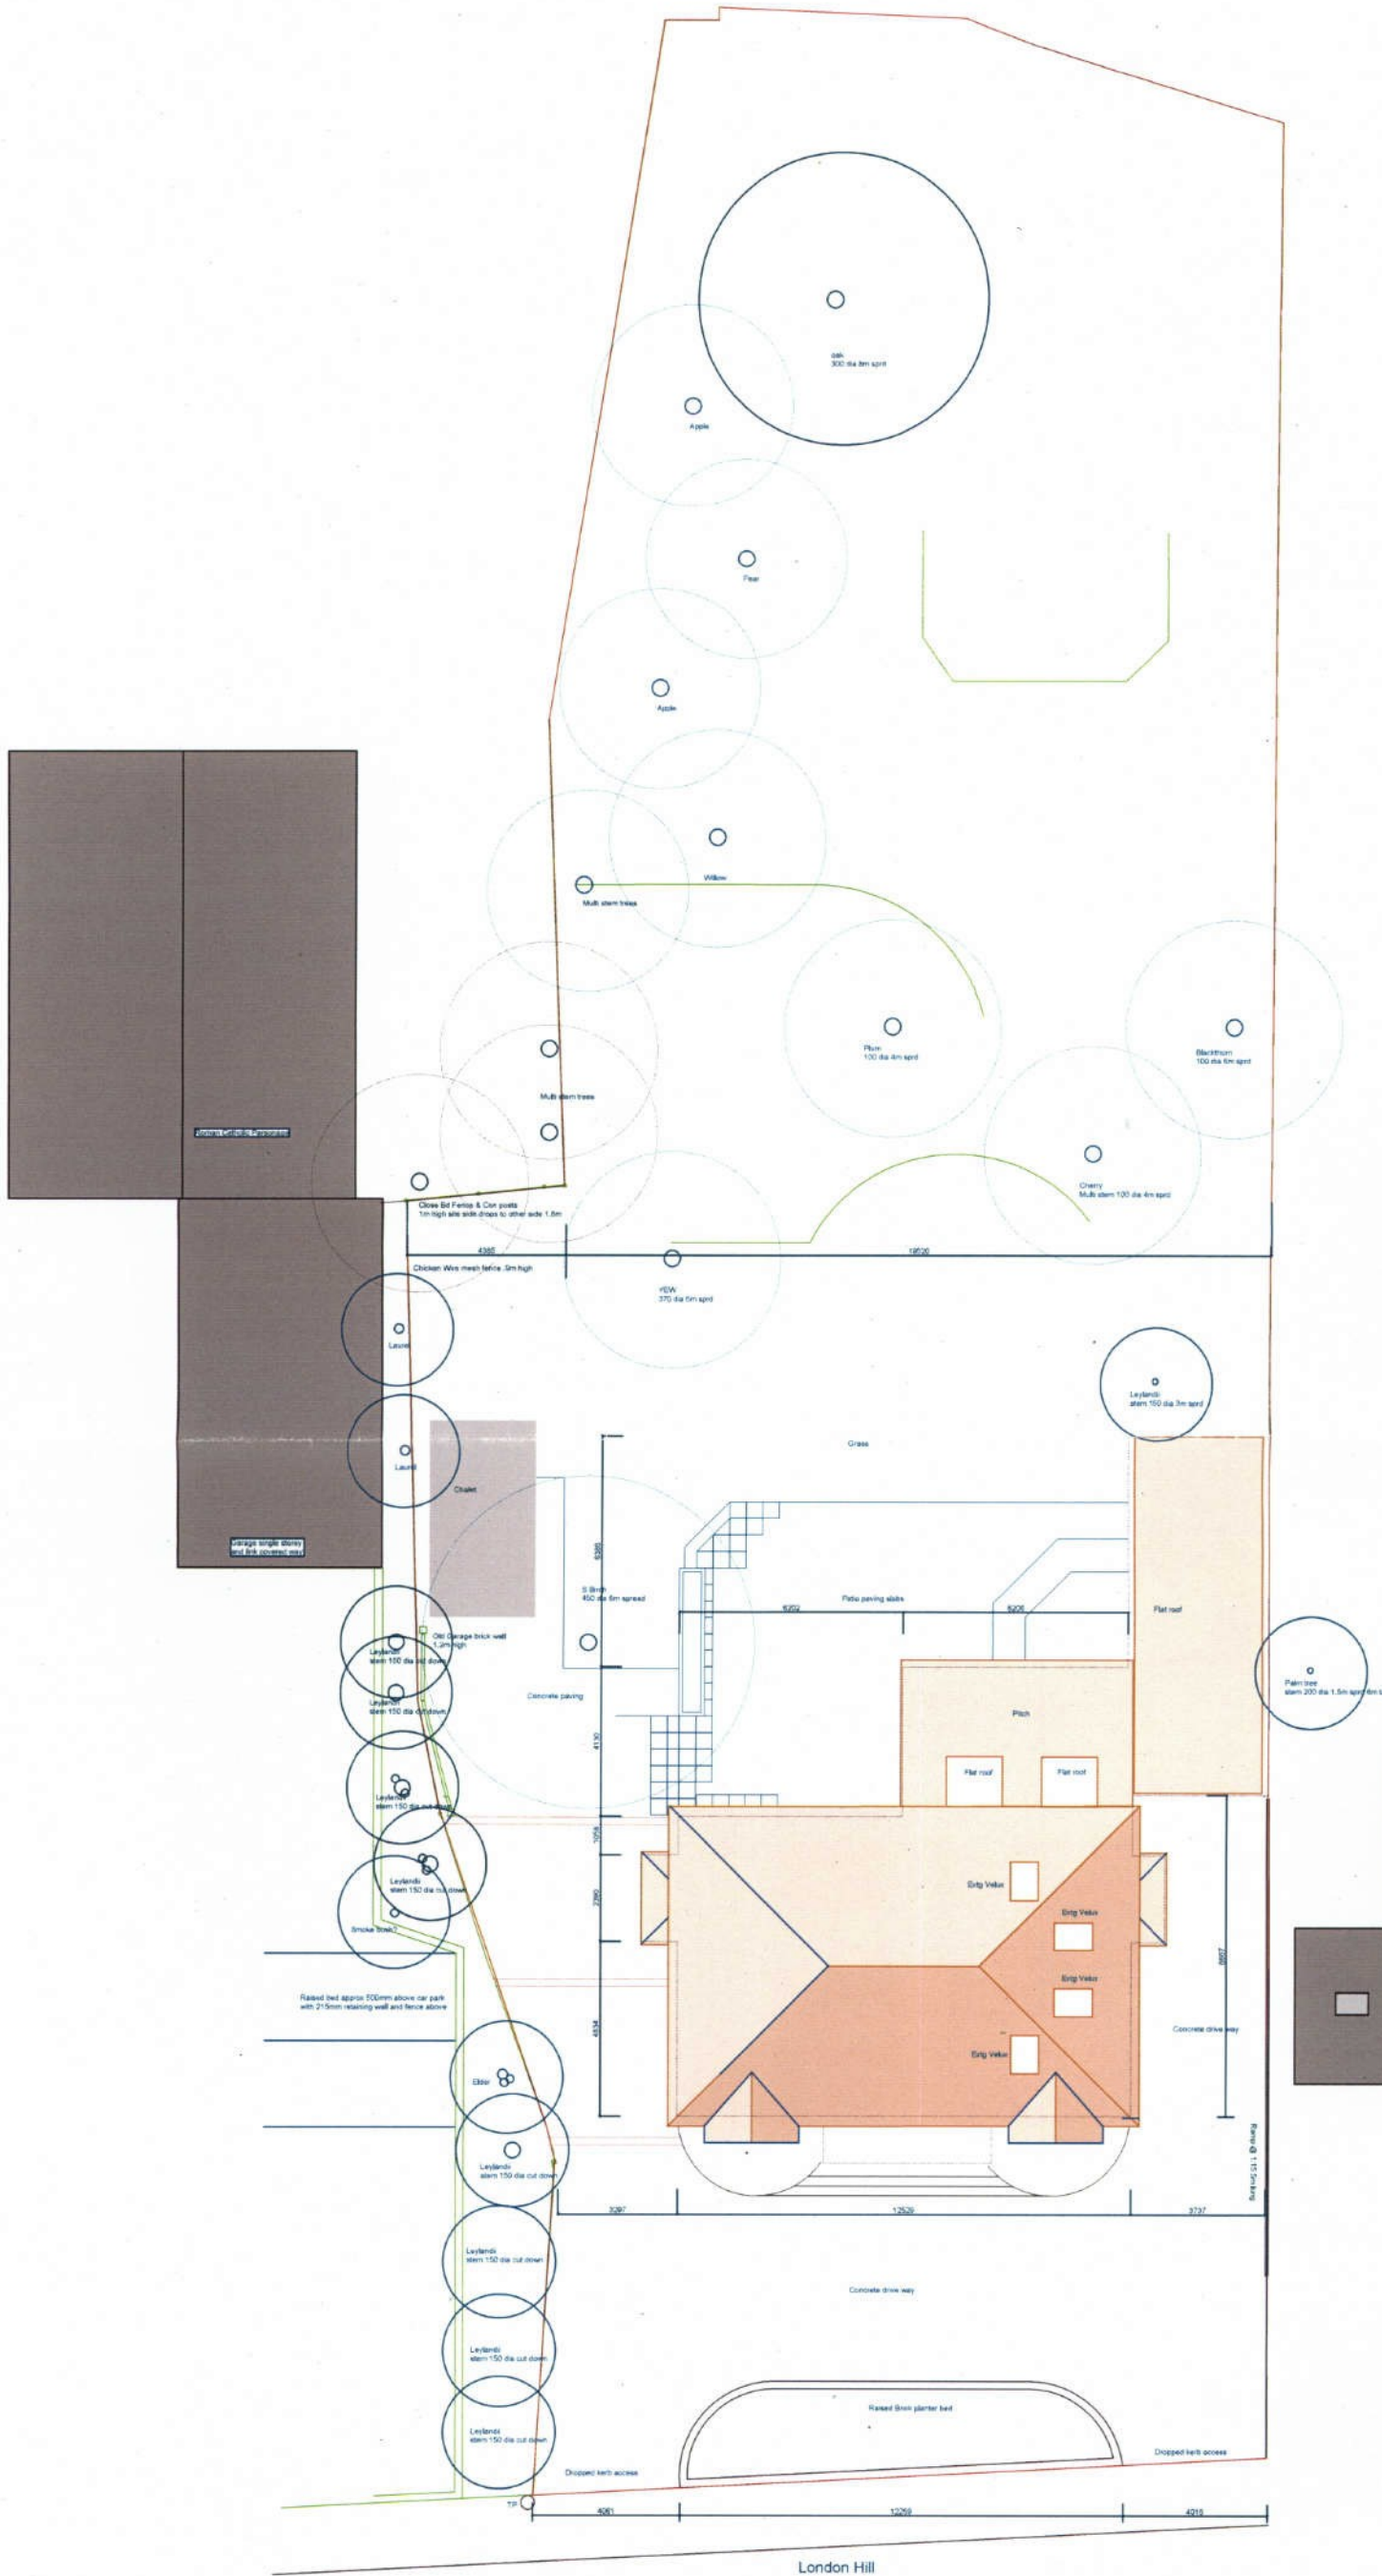

ROCHFORD DC
APPROVED PLAN

RECEIVED

02.10.2013

Support Services

OPRYRIGHT:

© This drawing is the copyright of Mathews Serjeant Architects Ltd, and is therefore reserved. It is issued on condition that it is not to be copied, or reproduced in any form or disclosed to any unauthorised person, either wholly or in part, without the express written consent of Mathews Serjeant Architects Ltd.

Do not scale from this drawing.

This drawing is to be read in conjunction with all relevant architects and engineers drawings and specification. Contractors must verify all dimensions/levels on site prior to construction and preparation of shop drawings. Any discrepancies must be reported to the architect immediately for verification.

CLIENT:

Mr & Mrs Ling

PROJECT:

London Hill, Rayleigh

ISSUE:

DWG. NO.

2089/ P 01

DRAWING:

As Existing Block Plan

SCALE:

1:200 (@A3)

Mathews Serjeant Architects Ltd 23 Bellingham Lane, Rayleigh, Essex, SS6 7ED Tel 01268 777077



mathews . serjeant
ARCHITECTS

Email: studio@ms-architects.co.uk