




40 Alexandra Road, Rayleigh

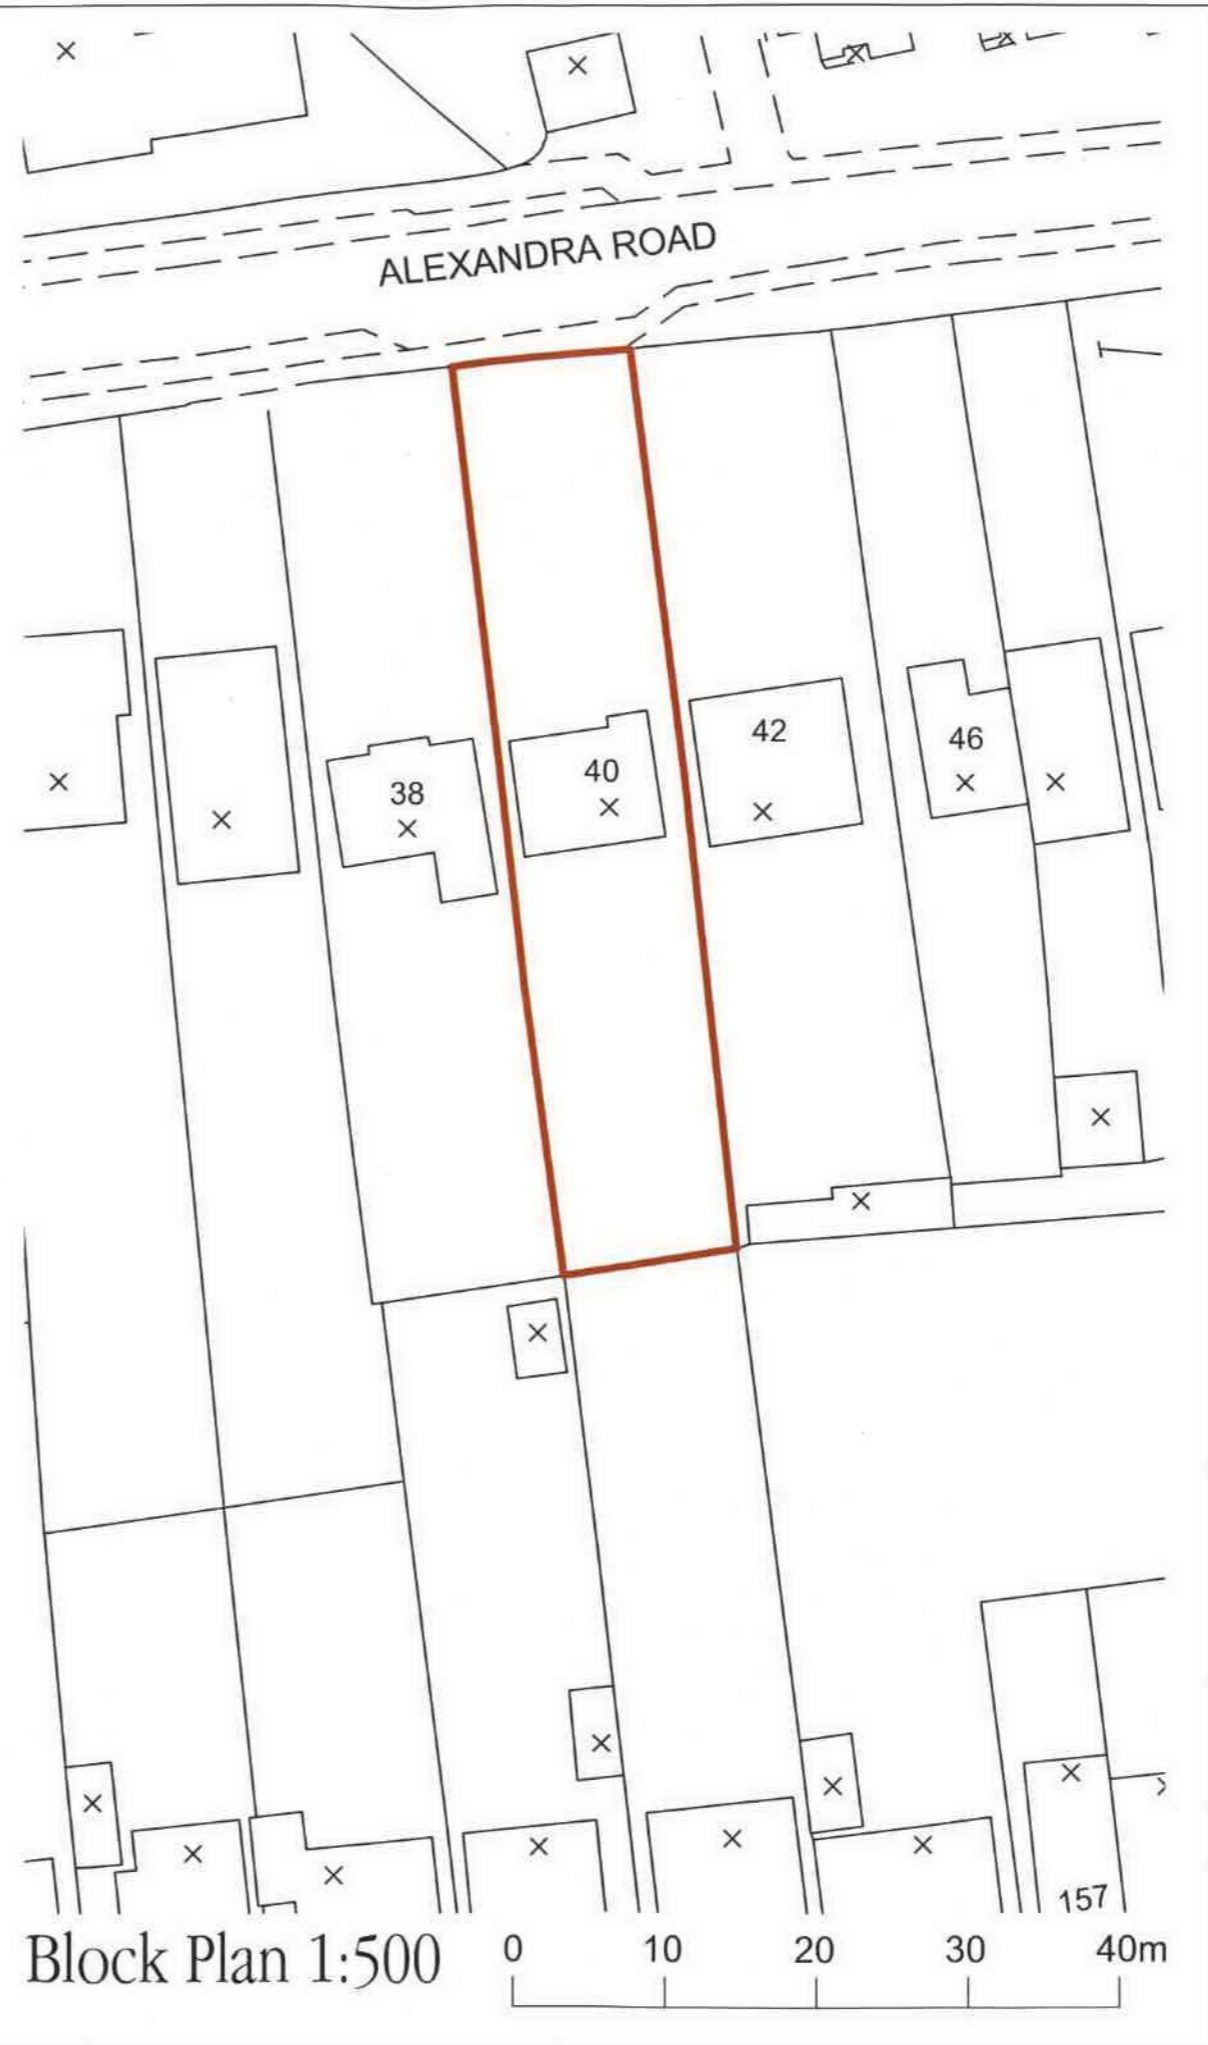

Site Location/Block Plan

Mr & Mrs Kevin Rawlings

Notes
 Check that this drawing is the latest revision.
 Do not use any of the information on this drawing without checking all dimensions on site.
 Do not use any areas indicated for either valuation, purchase, sale, or any other form of legally binding contract.
 Do not reproduce any part of this drawing without prior written consent.
 Scaled for planning purposes only.

This drawing is based partly upon information provided by Ordnance Survey.

Issue
 D 26/2/14 Reissued



40 Alexandra Road
 Rayleigh, SS6 8HS



23 Wealden Avenue
 Tenterden TN30 6NN
 07976 928586 - 01580 766645
 mark@markhorner.co.uk

Site Location/Block Plan
 1250/500@A3 H-1083 01d