

07/186/COU

12 MAR 2007

PREVIOUSLY
APPROVED
PLAN


SHOWING NEW
LOCATION

14/235/FUL

LOCATION
PLAN

~~05/129/FUL~~

28 NOV 2005

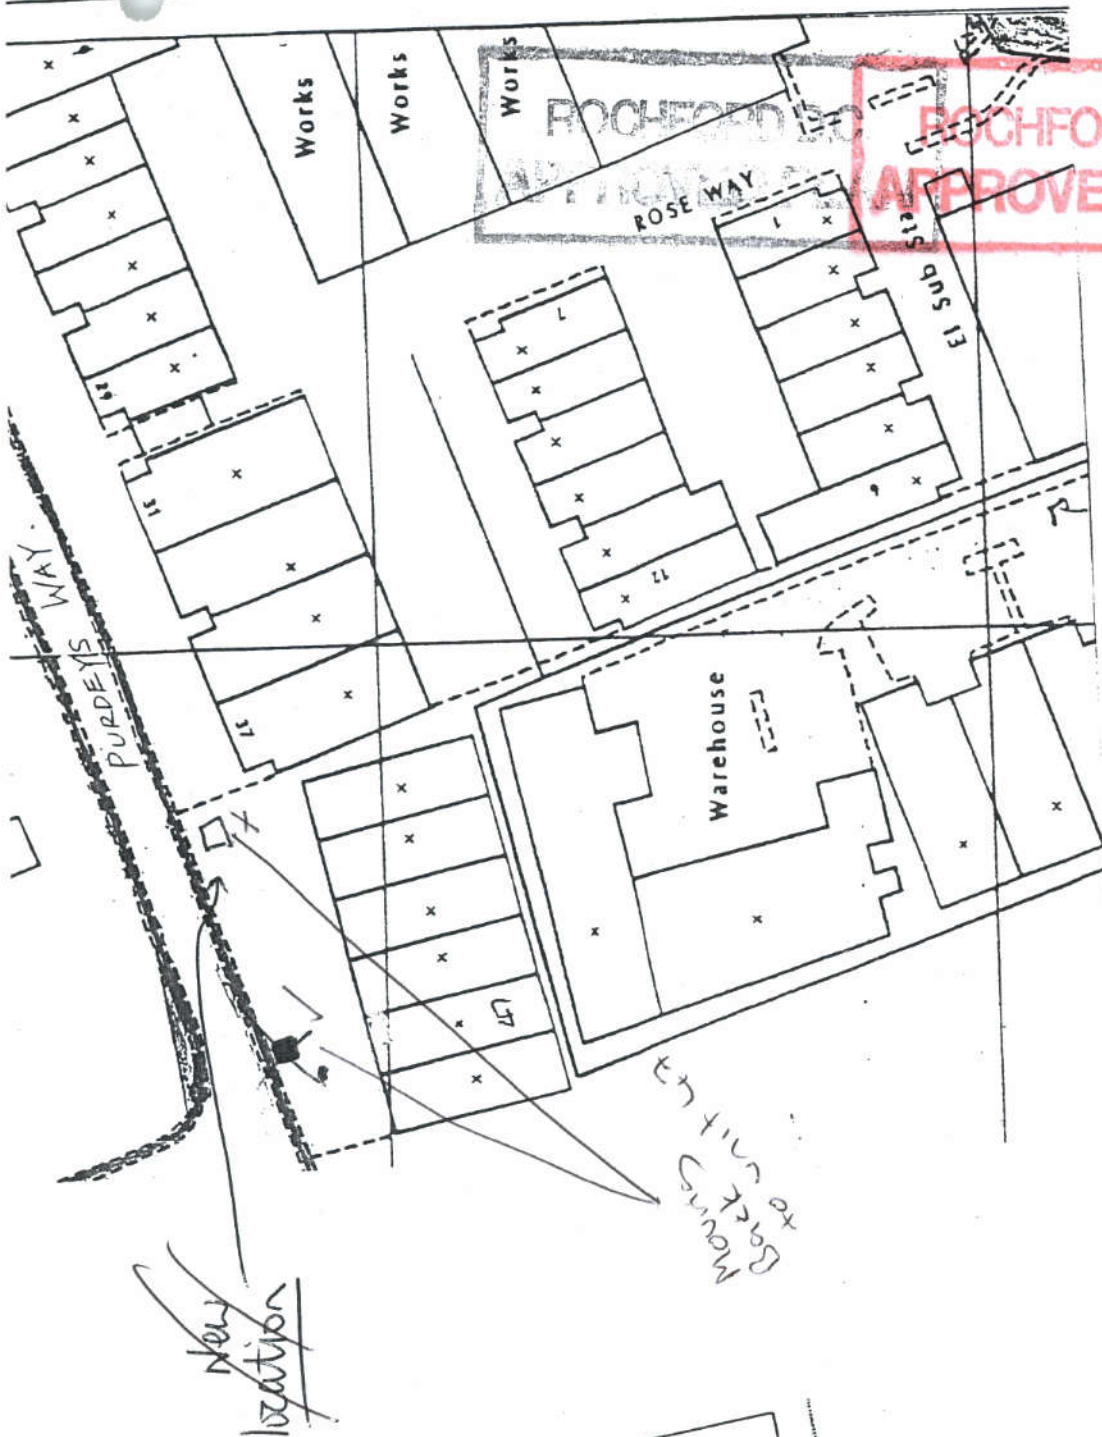

SCALE 1:1250

BLOCK PLAN

DRG NO. 1674 - 12 - 25

RECEIVED

31.03.2014

RECEPTION