



14004091200


11 JUN 2014

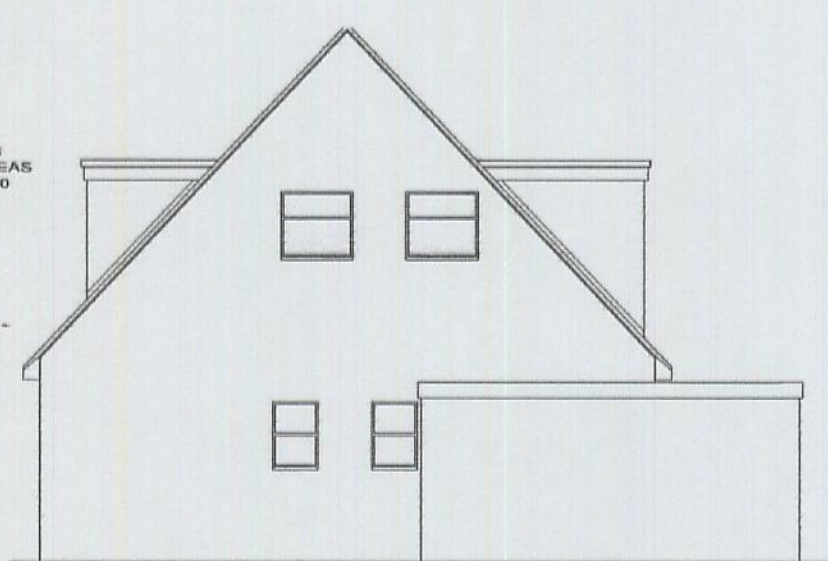


FLANK WALL ELEVATION - EXISTING

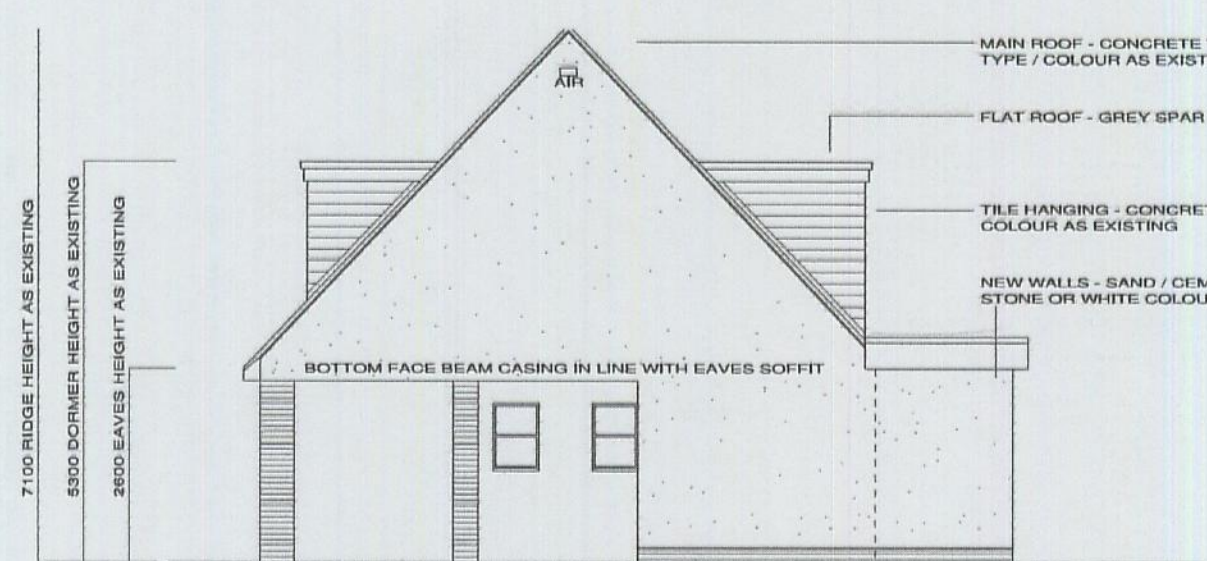


FLANK WALL ELEVATION - PROPOSED

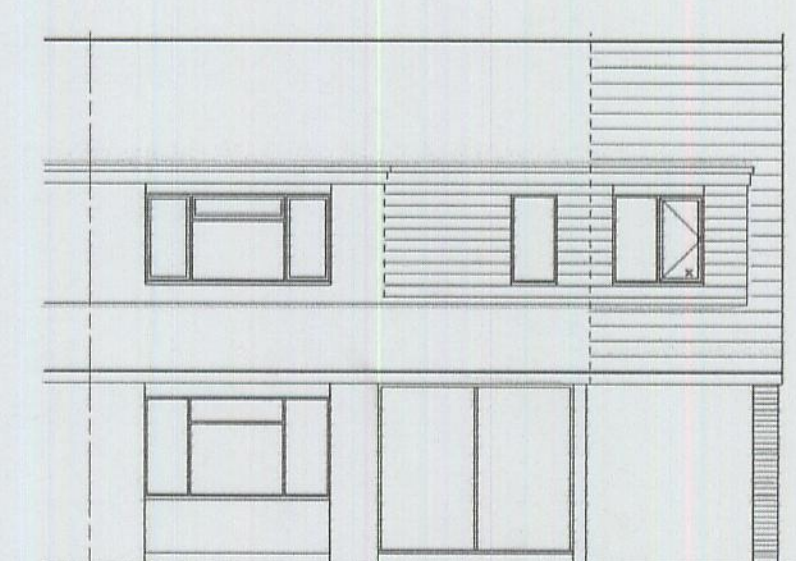


FRONT ELEVATION - PROPOSED

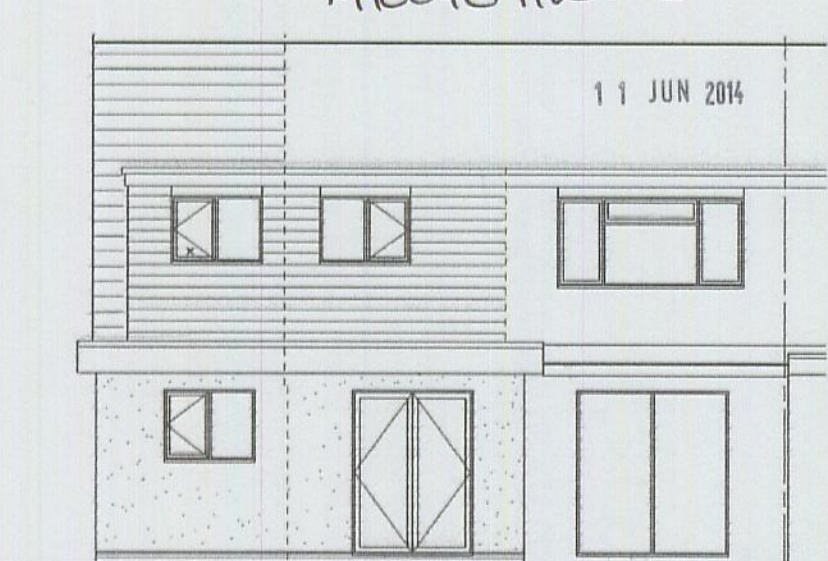

REAR ELEVATION - PROPOSED

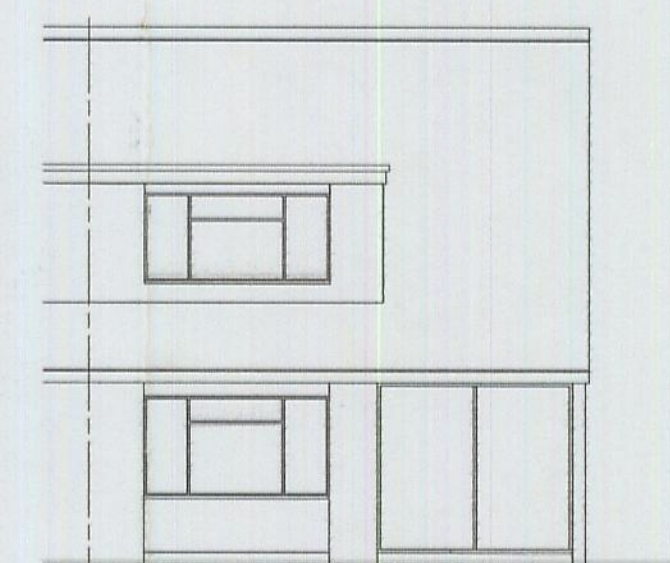


FRONT ELEVATION - EXISTING

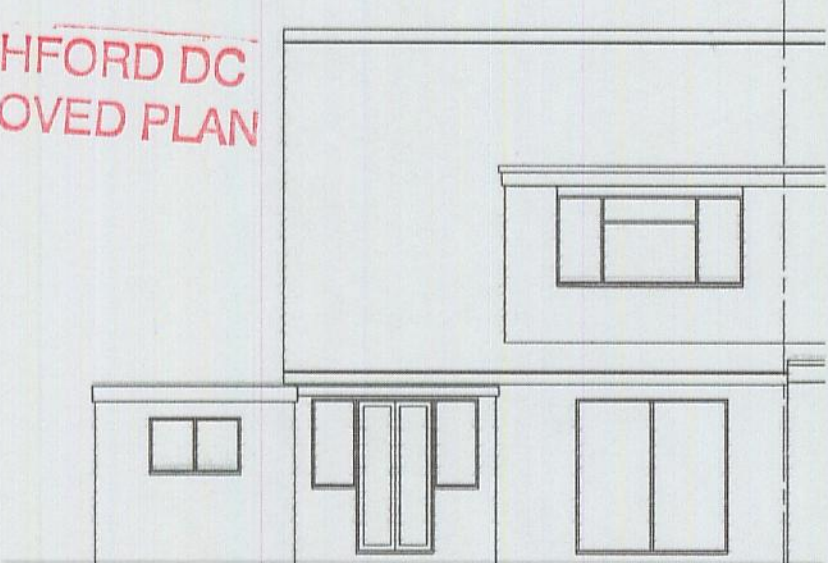


REAR ELEVATION - EXISTING


ROCHFORD DC
APPROVED PLAN

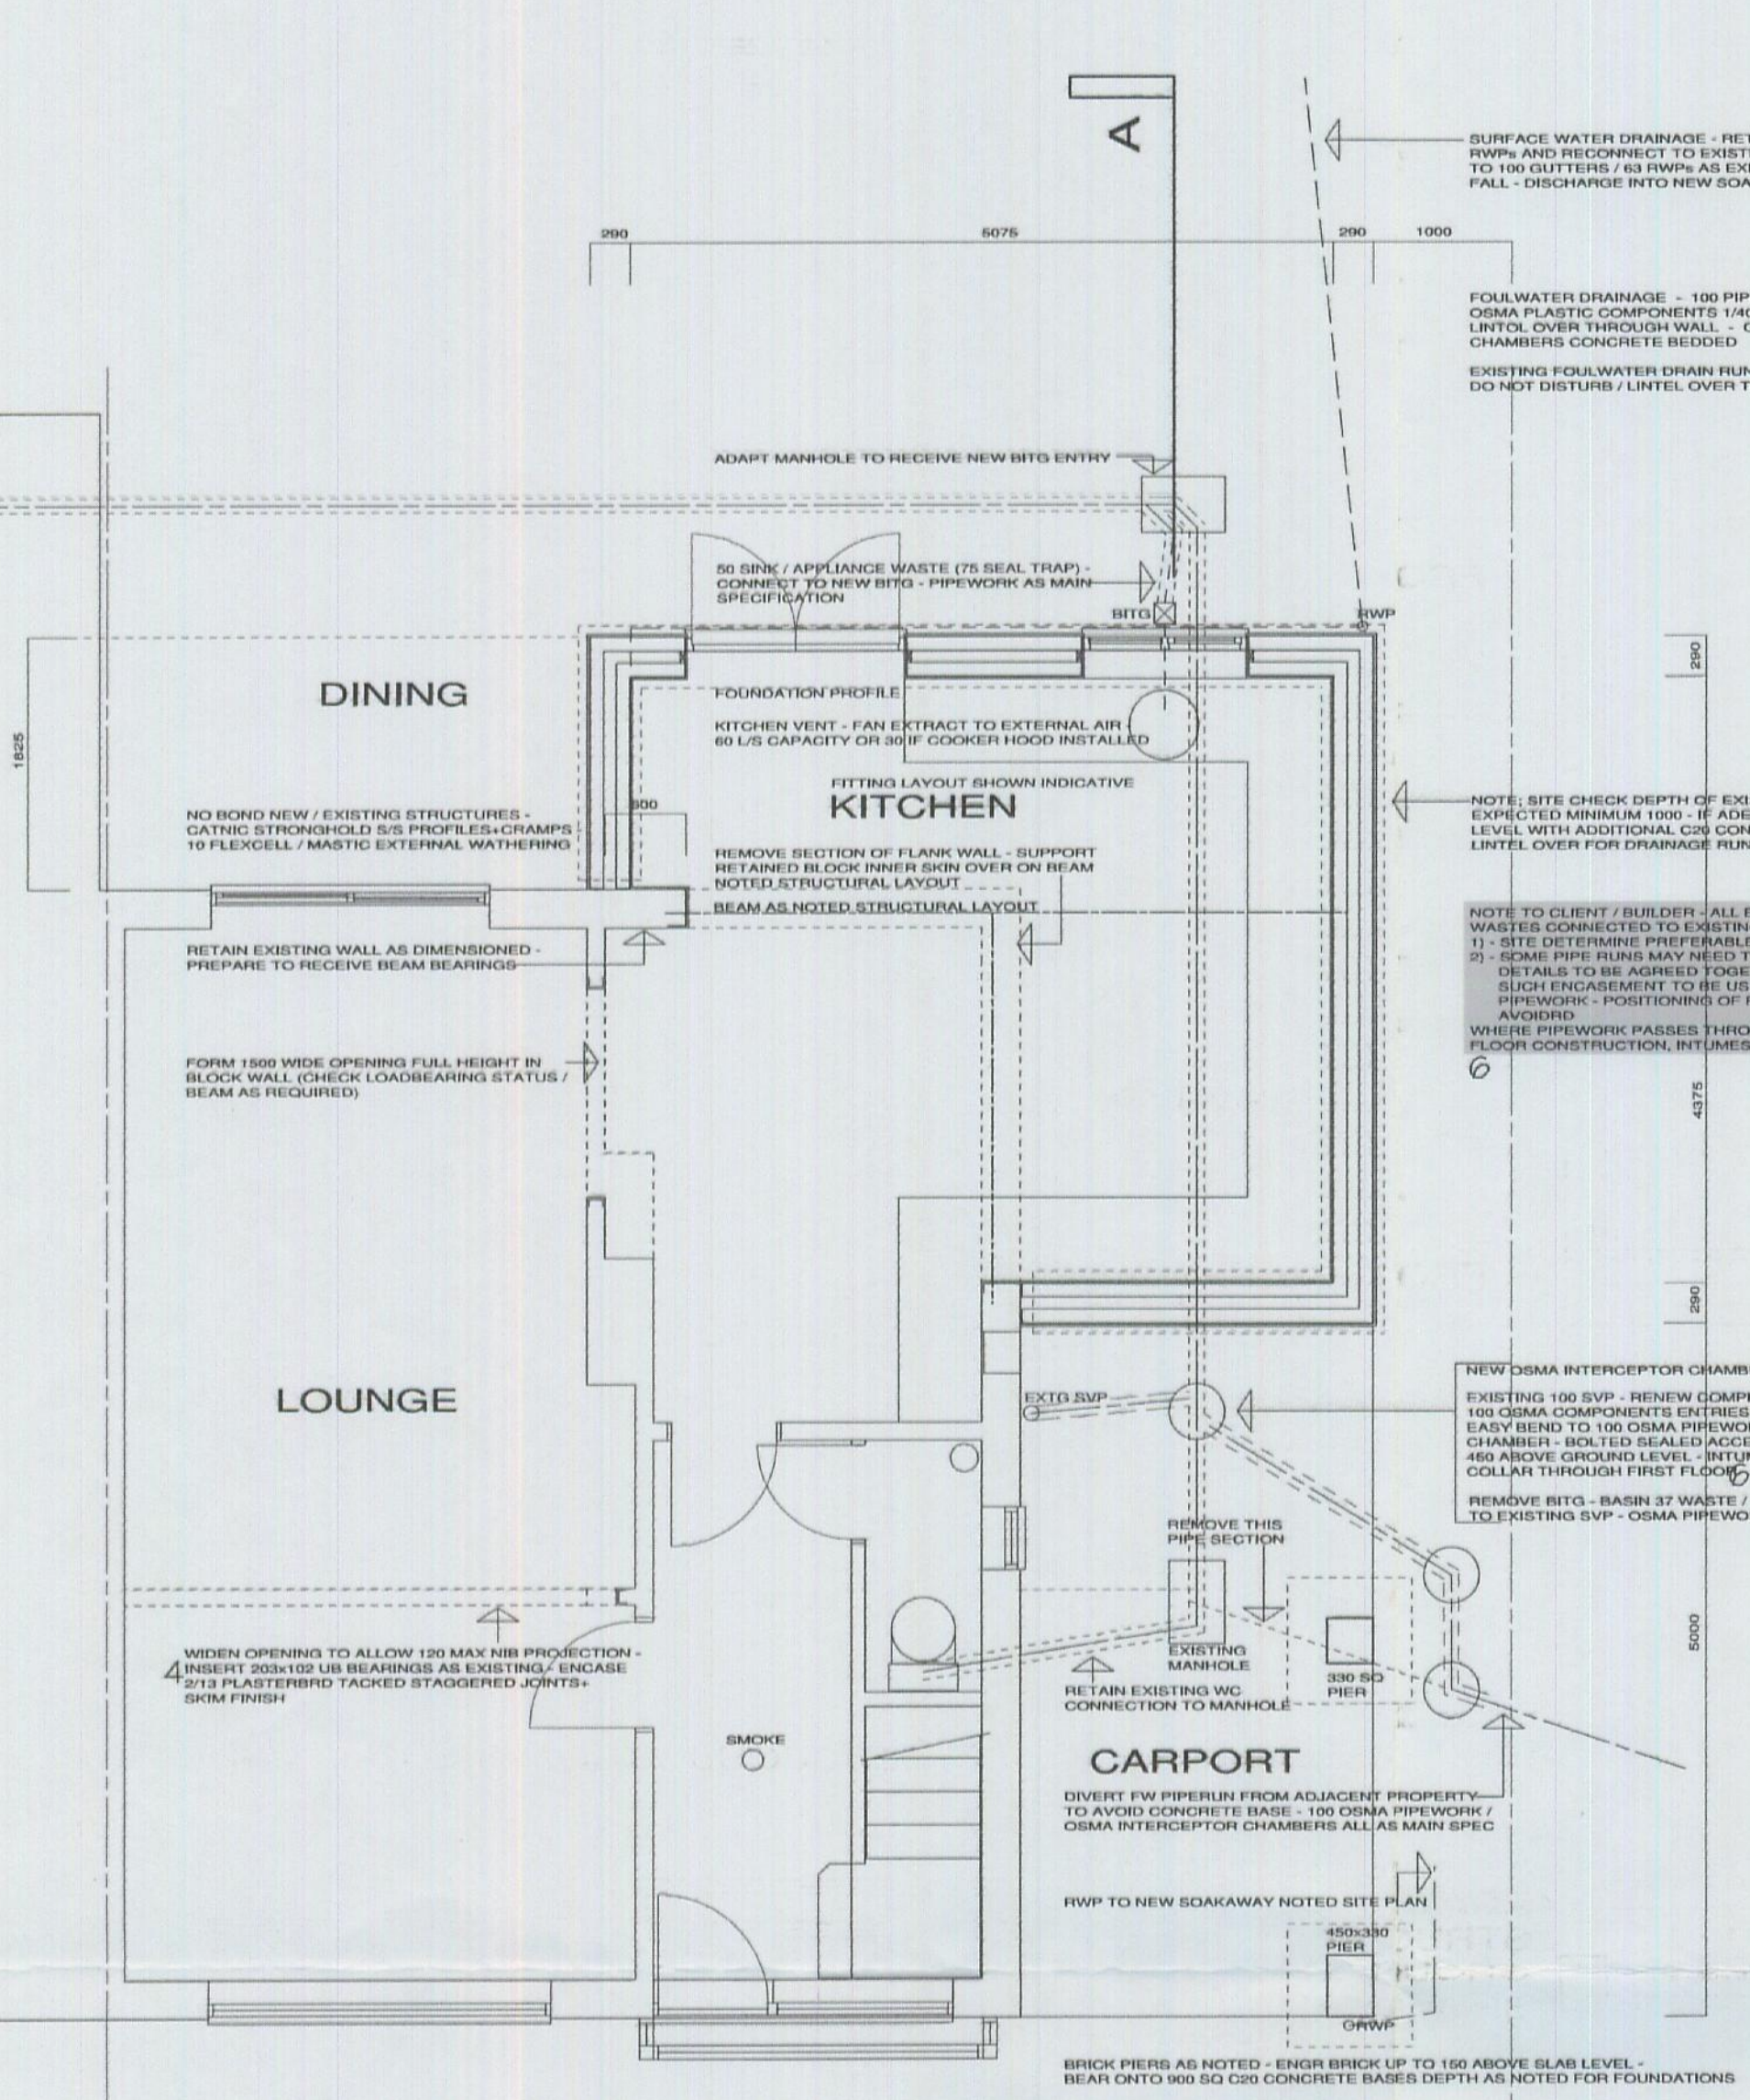




GROUND FLOOR LAYOUT - PROPOSED

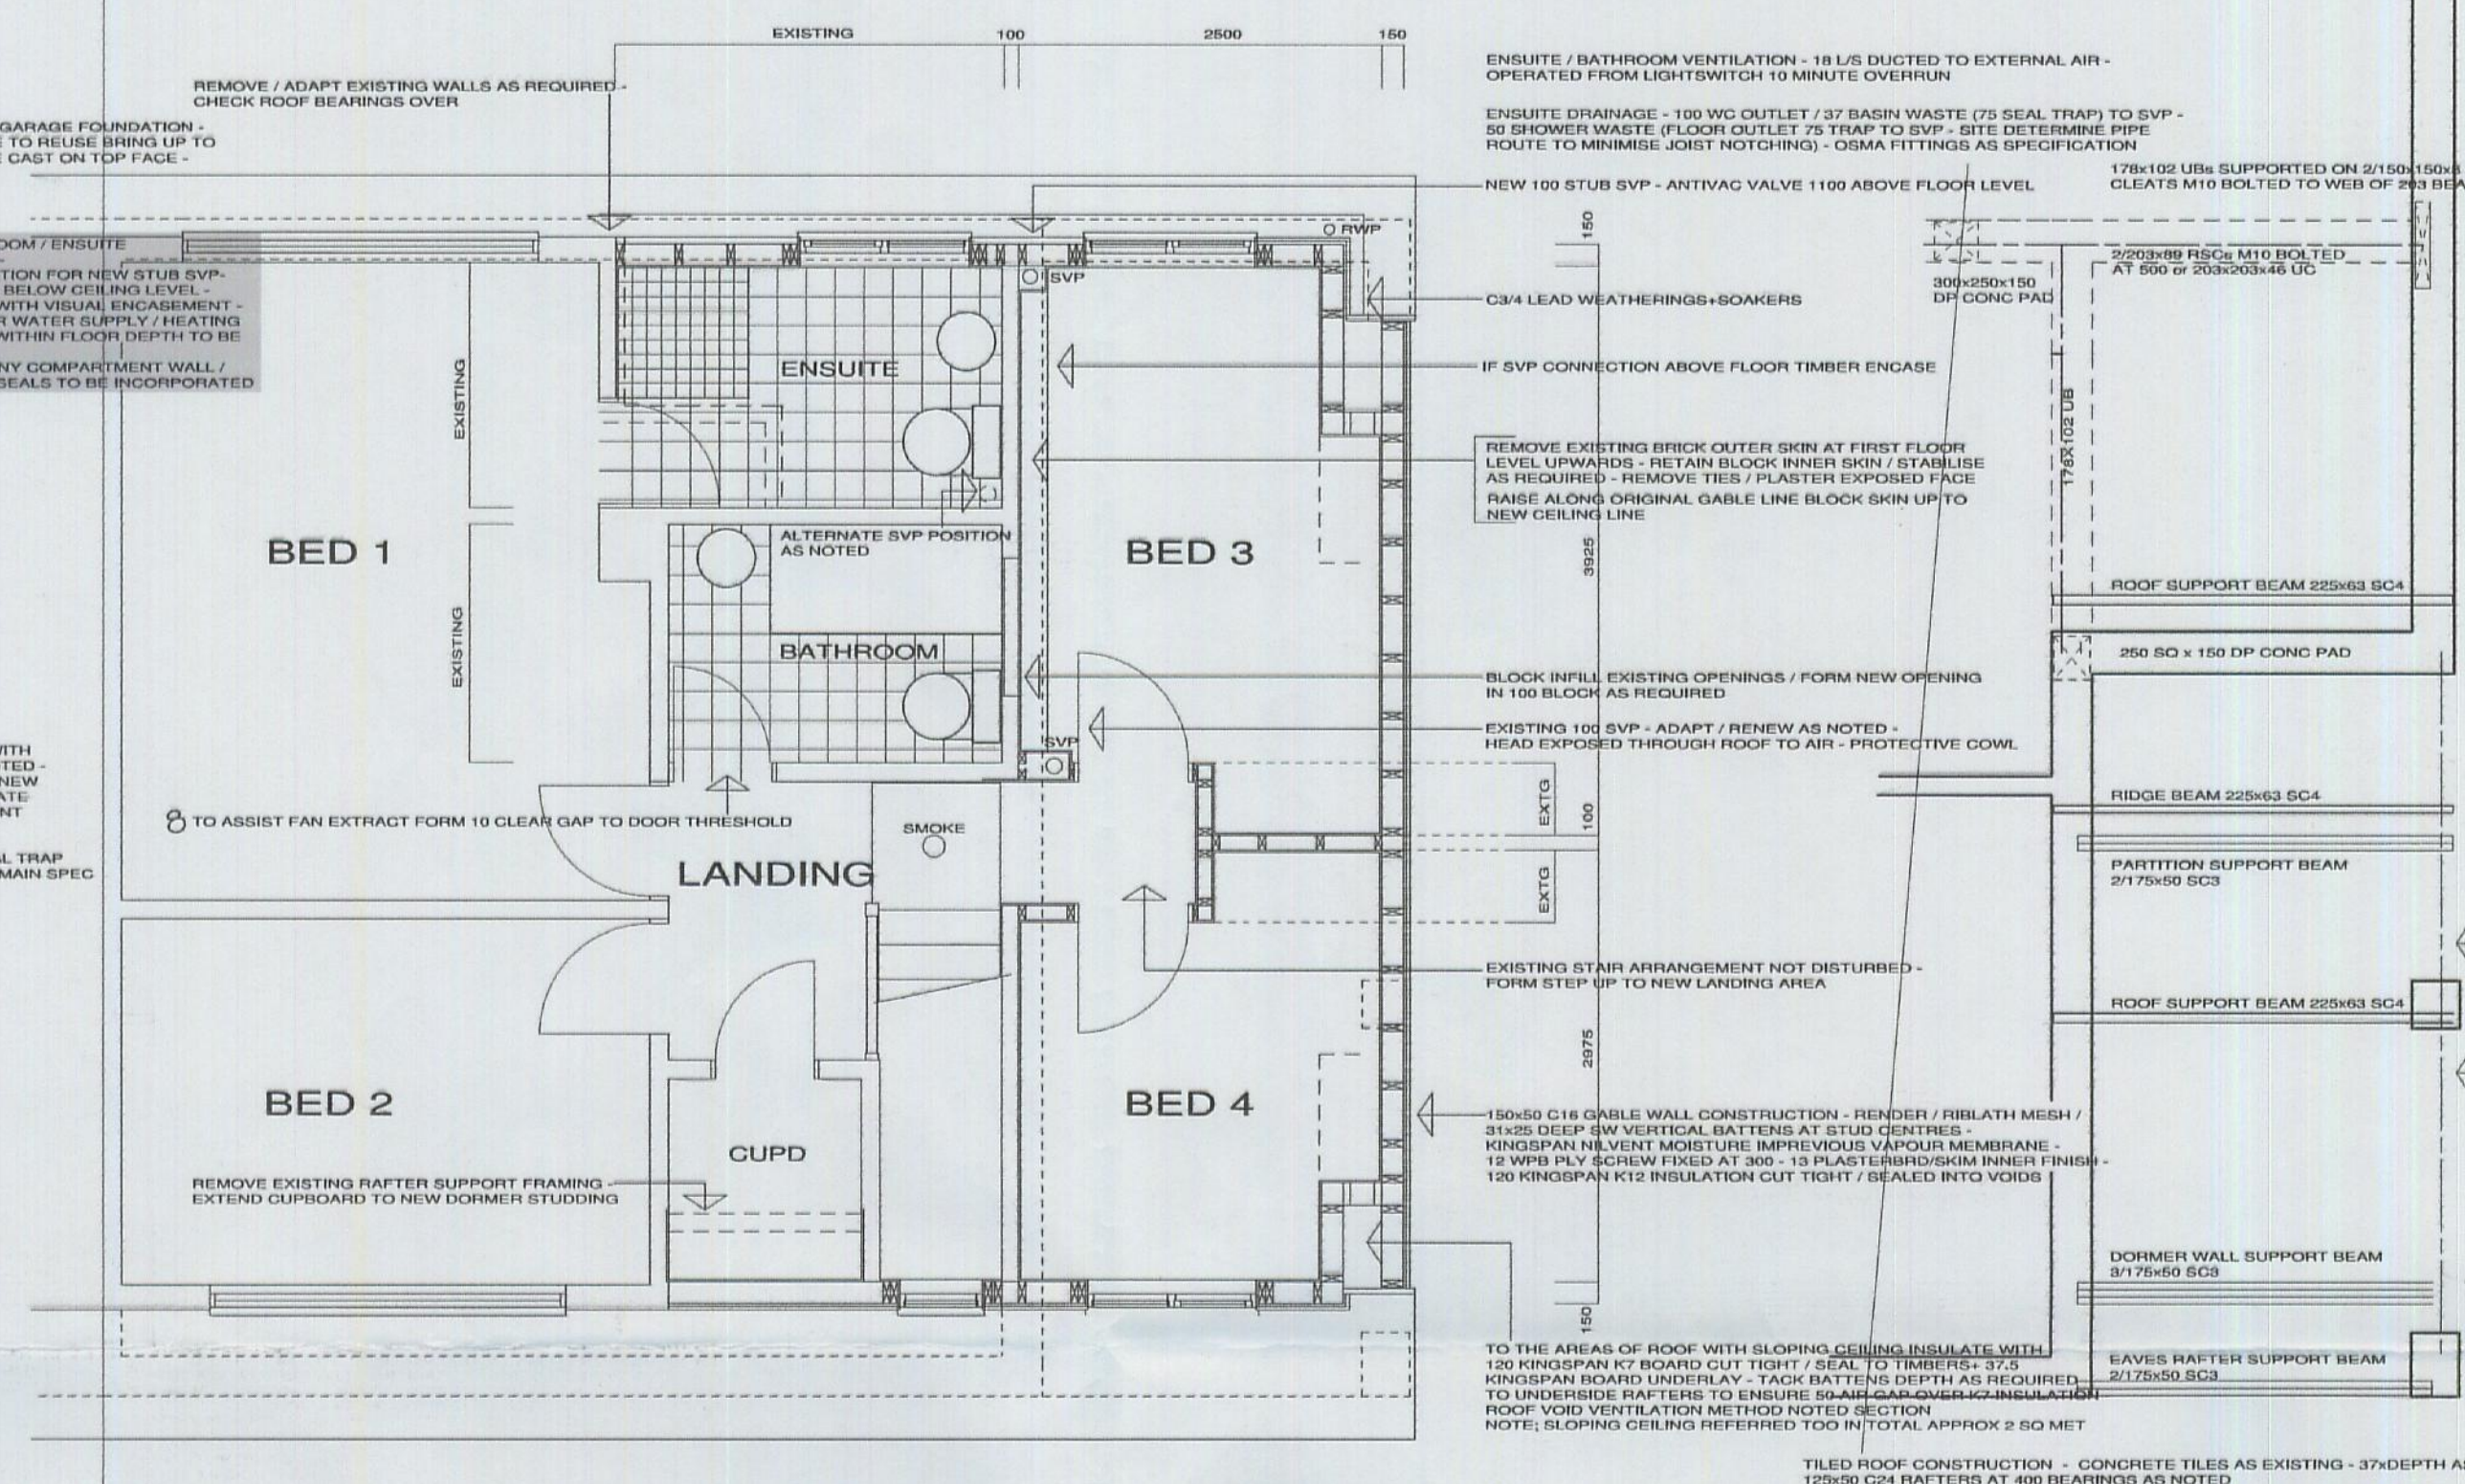


FIRST FLOOR LAYOUT - PROPOSED

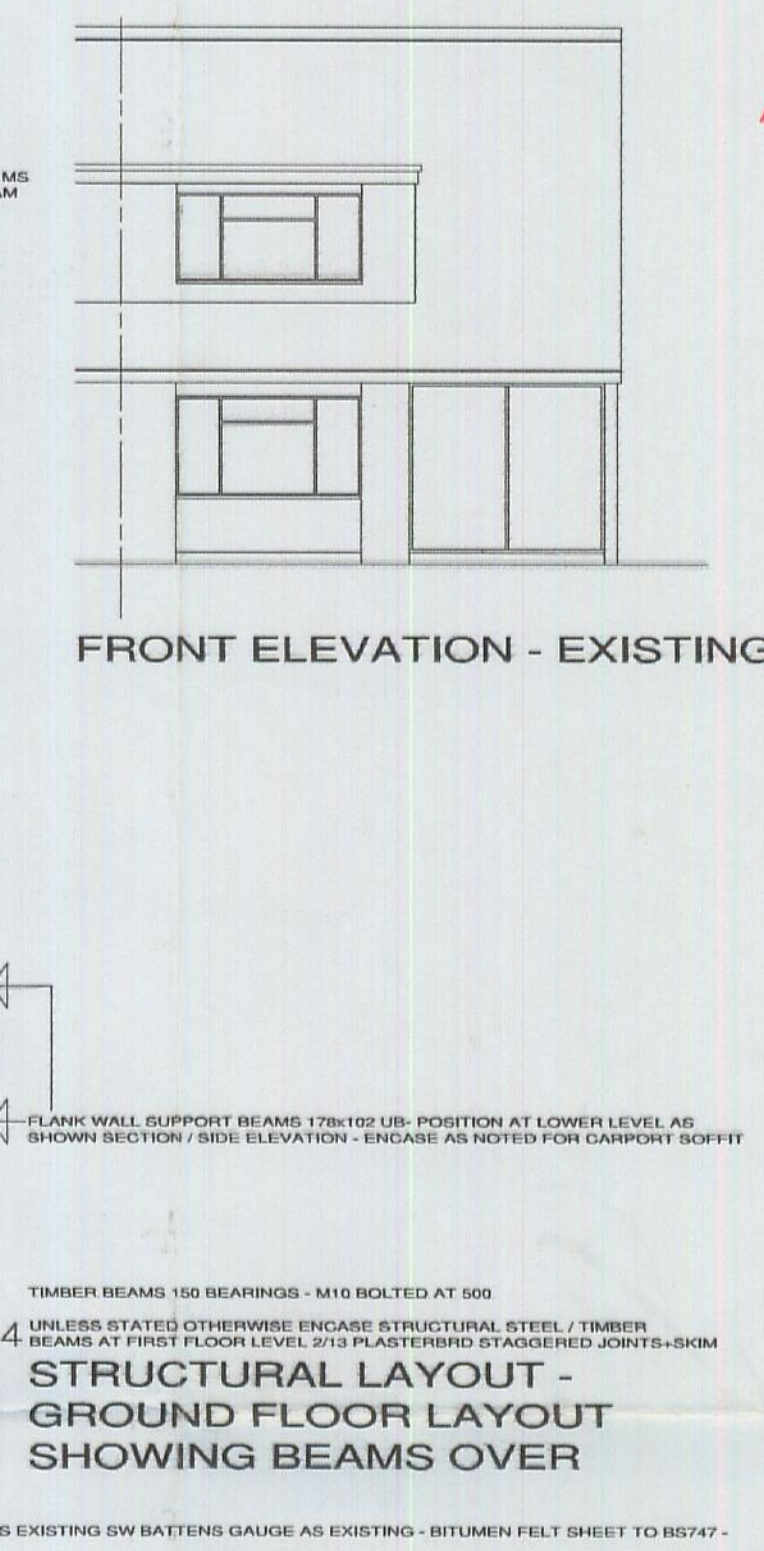

STRUCTURAL LAYOUT -
GROUND FLOOR LAYOUT
SHOWING BEAMS OVER

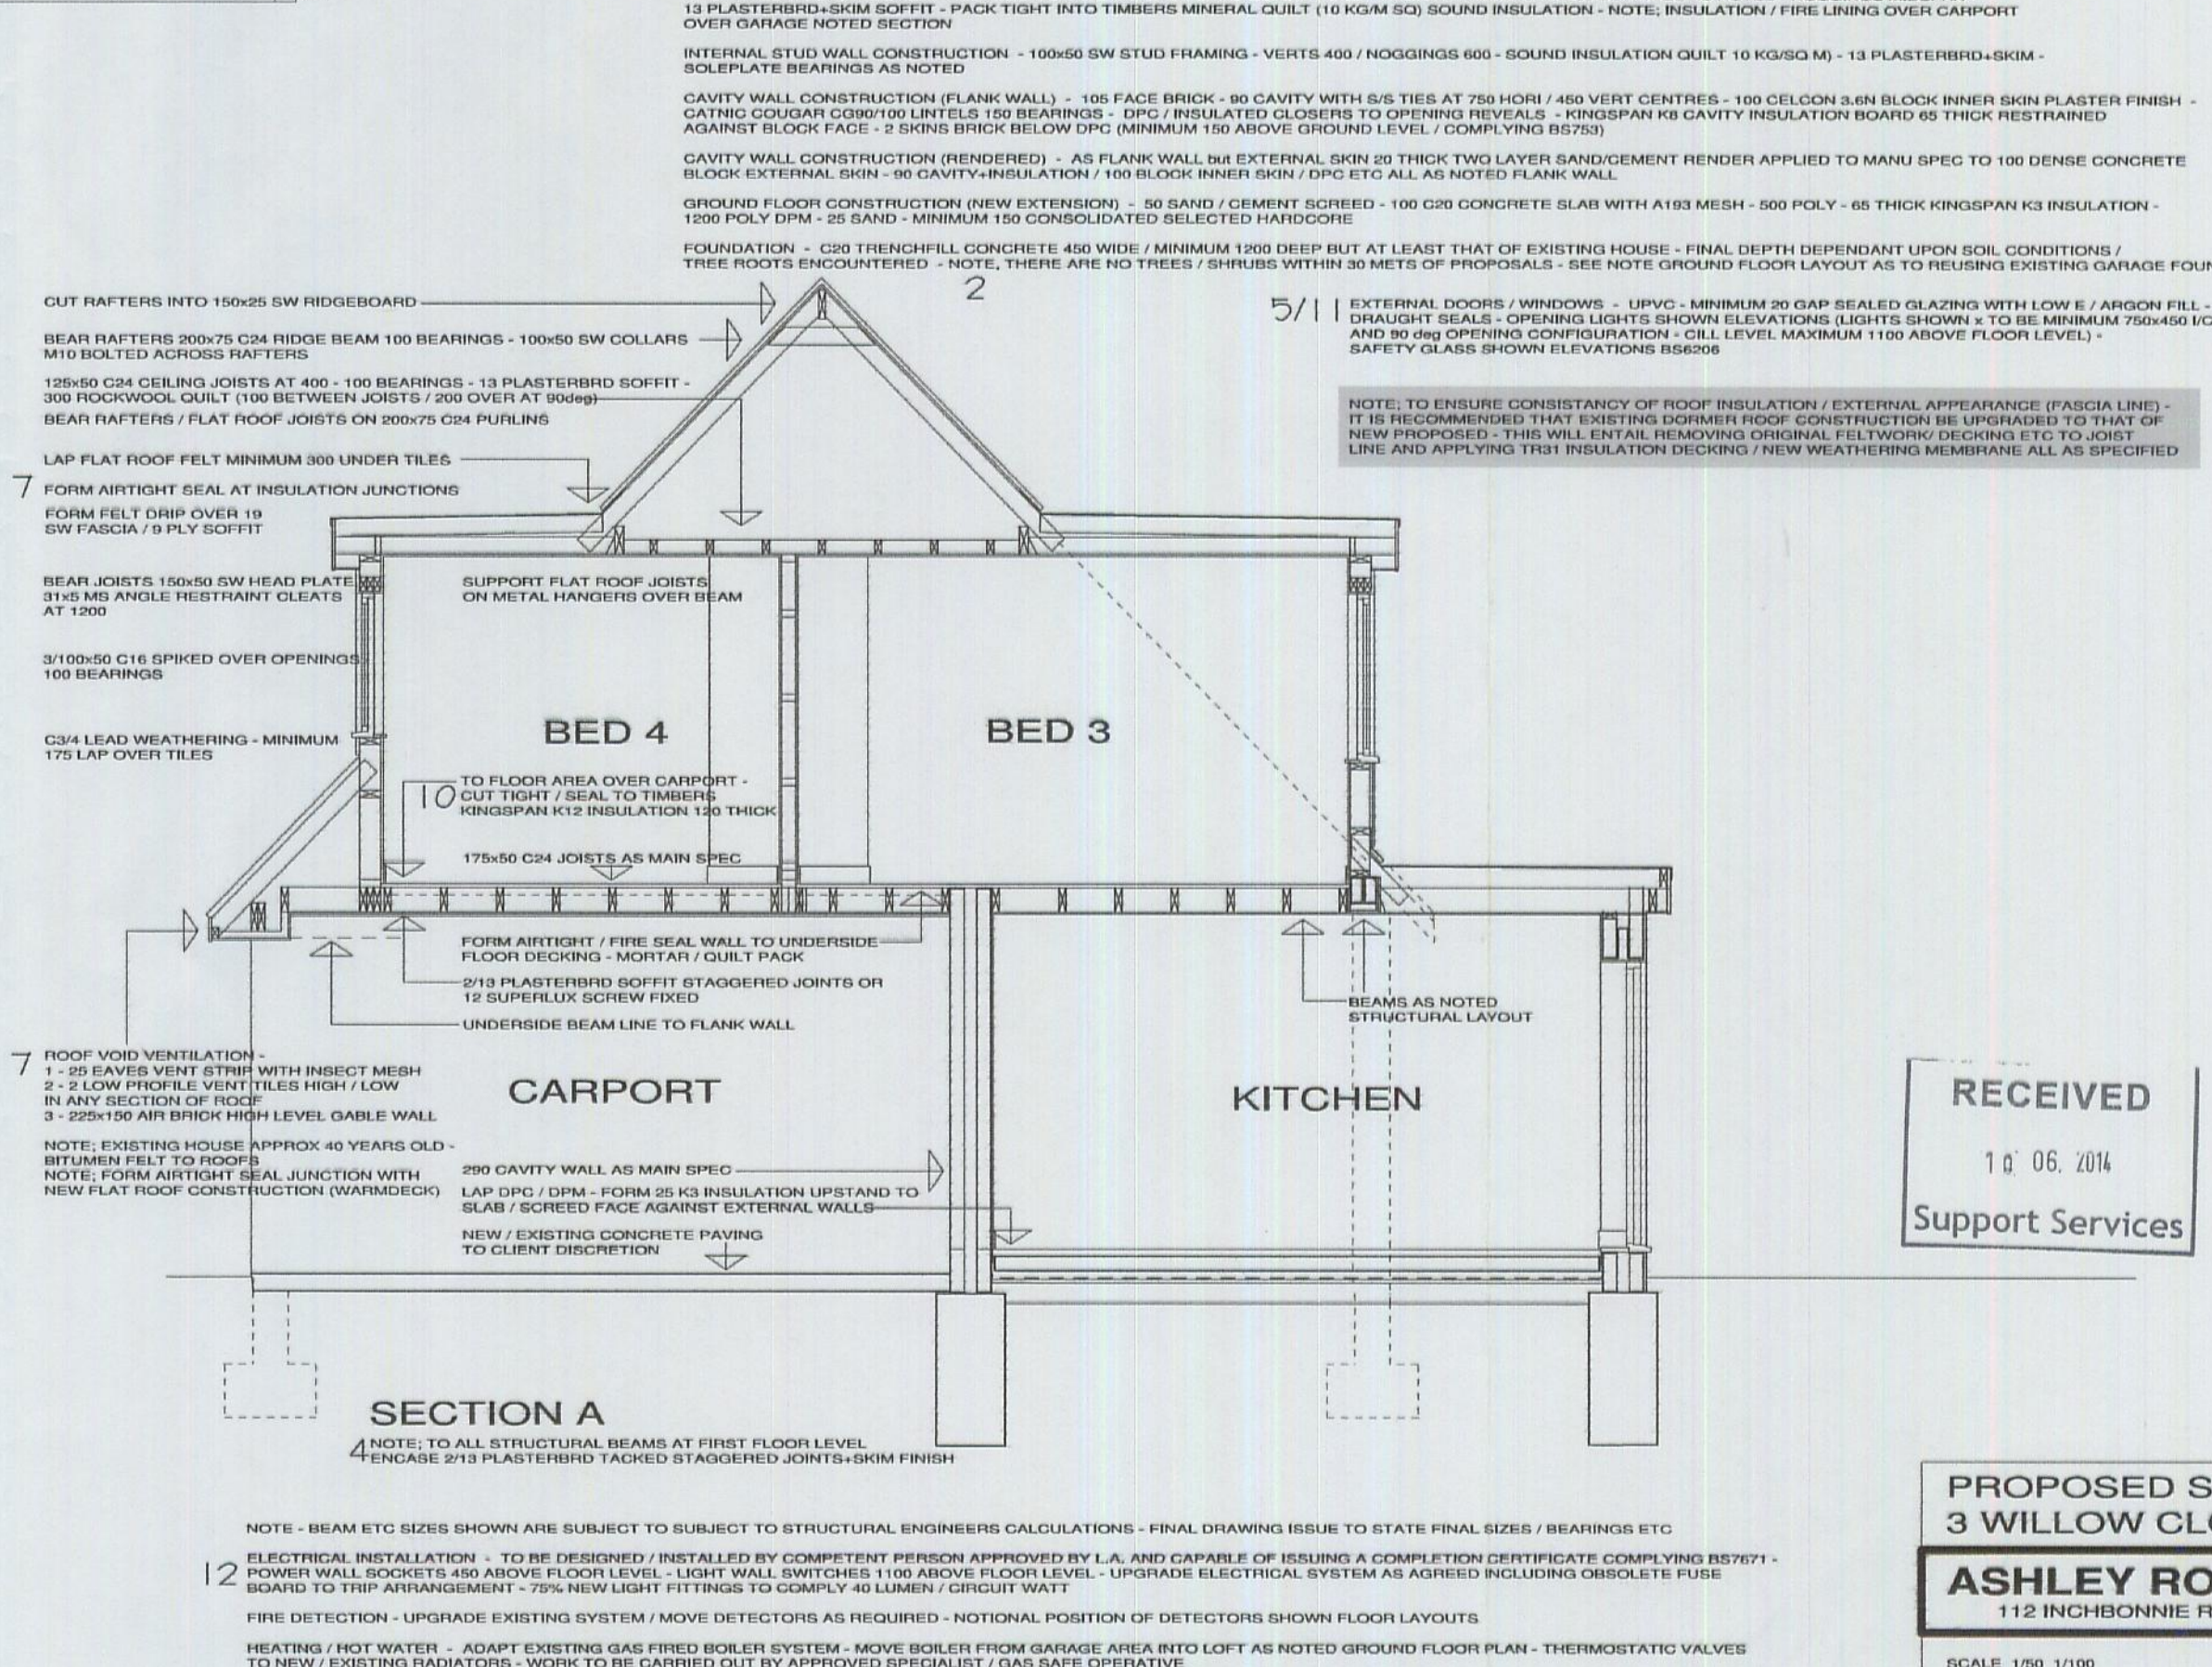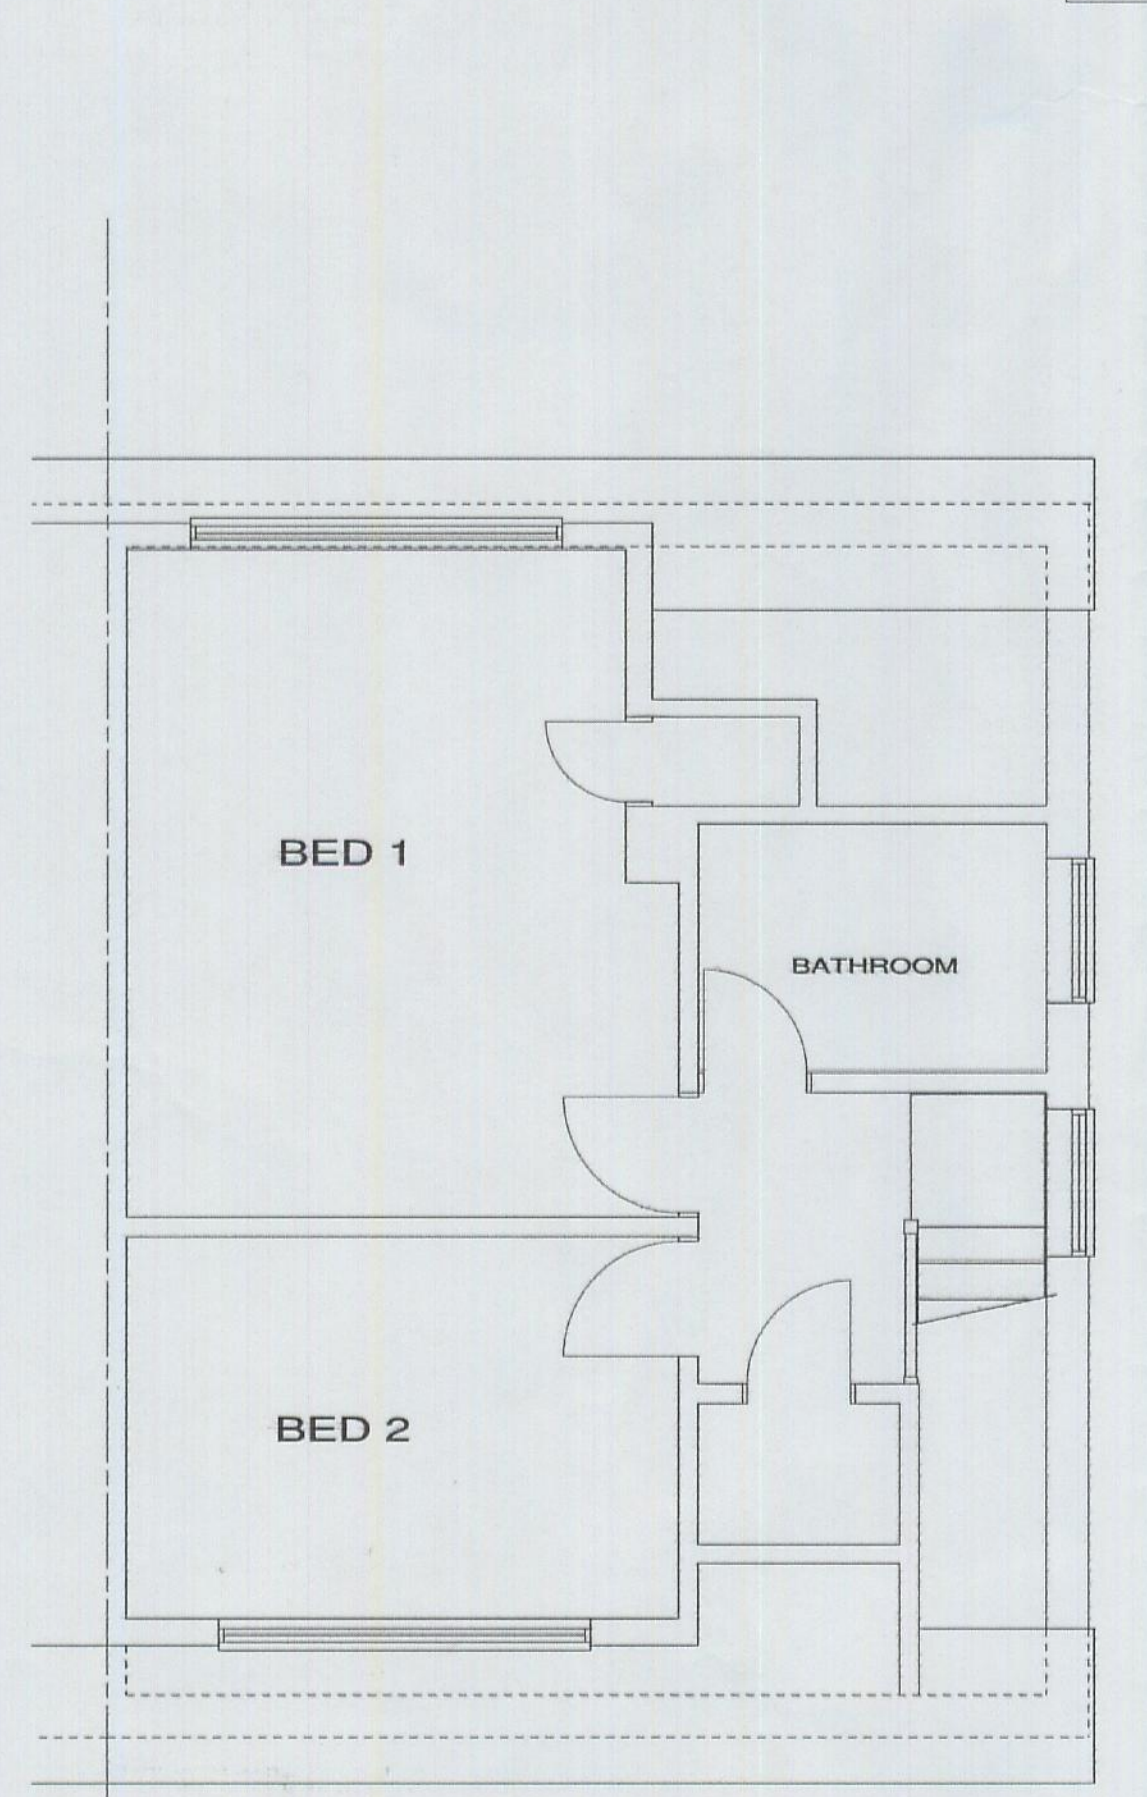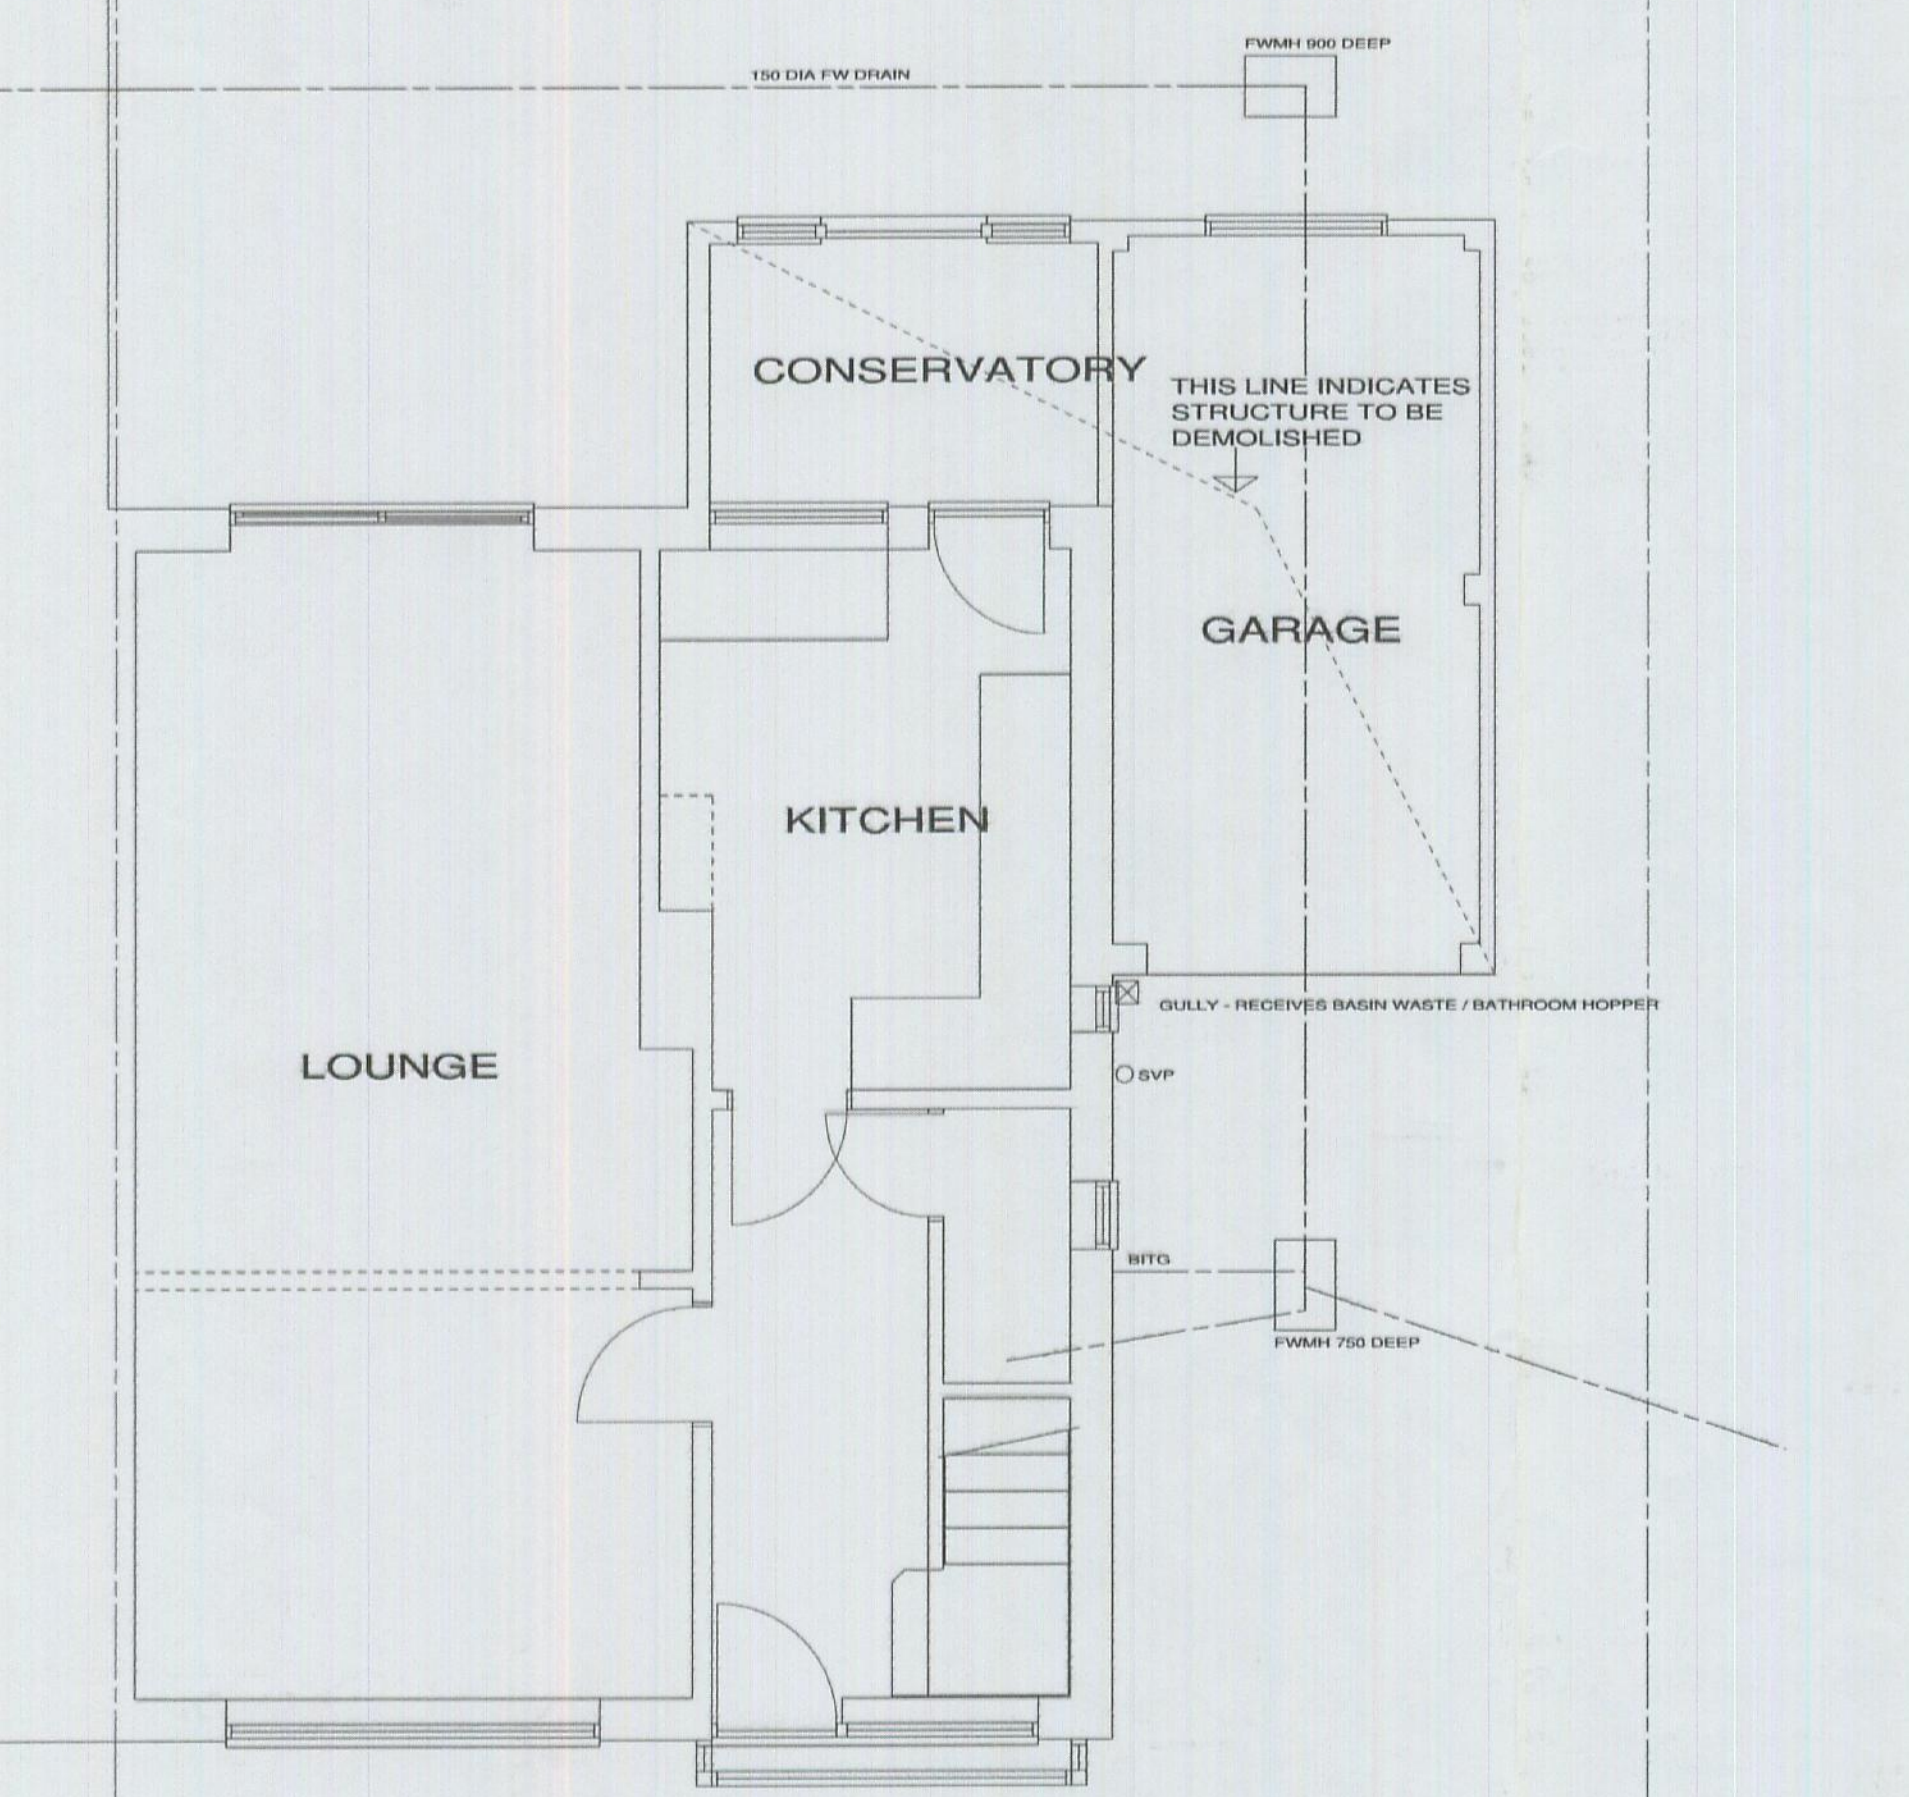

SECTION A

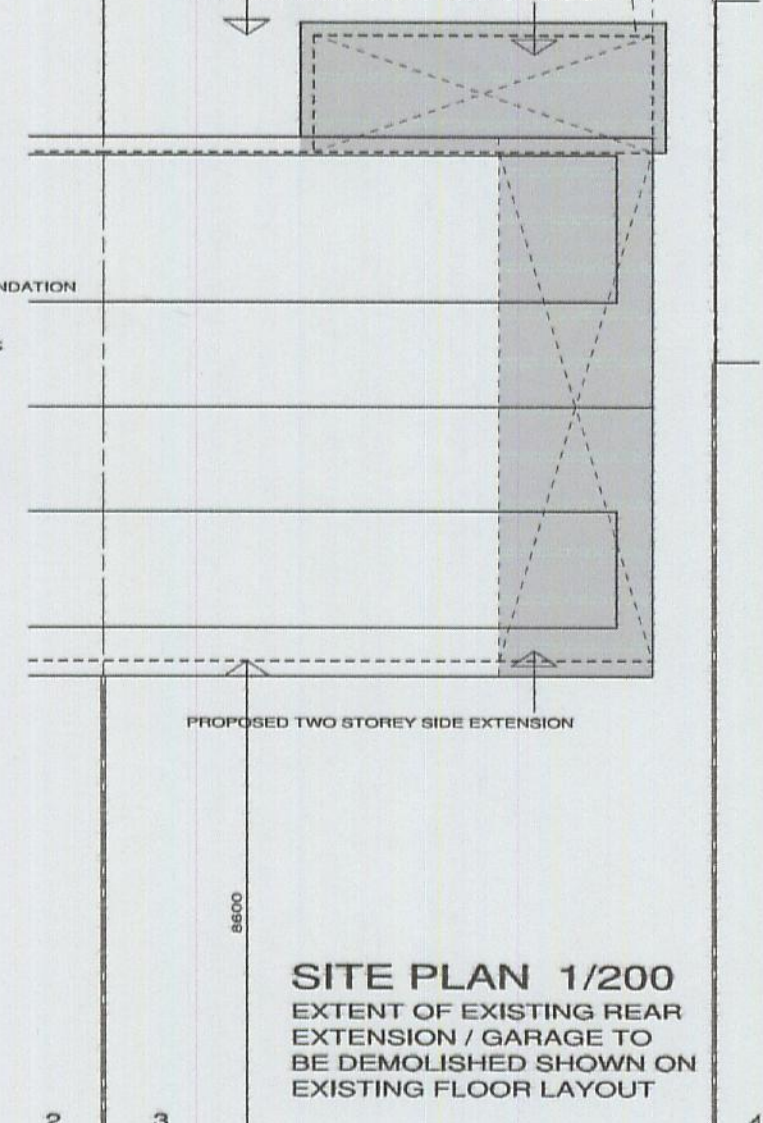

SITE PLAN 1/200
EXTENT OF EXISTING REAR
EXTENSION / GARAGE TO
BE DEMOLISHED SHOWN ON
EXISTING FLOOR LAYOUT

RECEIVED
10.06.2014
Support Services

PROPOSED SIDE/REAR EXTENSIONS -
3 WILLOW CLOSE RAYLEIGH

ASHLEY ROBINSON PROPERTY DESIGNS
112 INCHBONNIE ROAD SOUTH WOODHAM FERRERS - 01245 321800

SCALE: 1/50 1/100 REV A - CLIENT REQUIREMENTS / REG NOTES 10/14