




26 JUN 2014 14/00443/Am

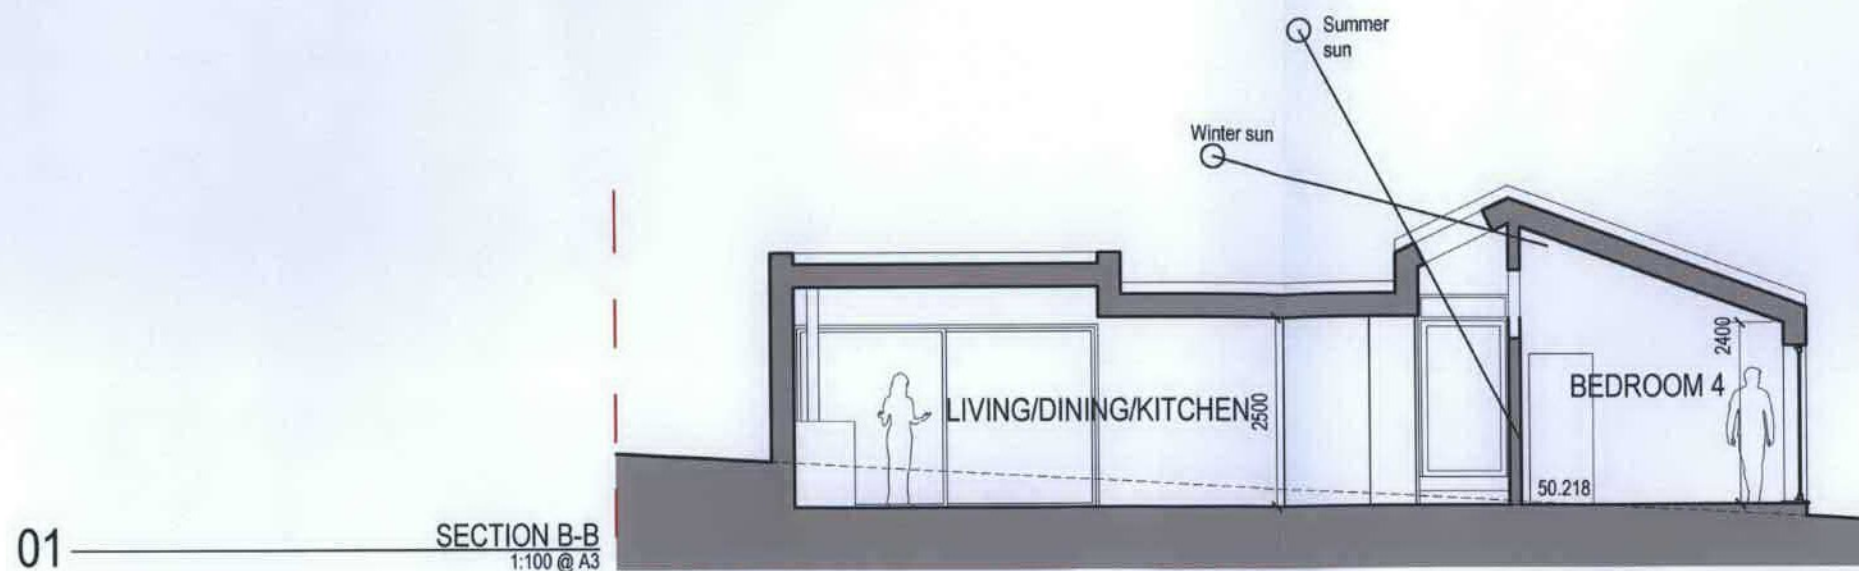

ROCHFORD D.C.
APPROVED PLAN

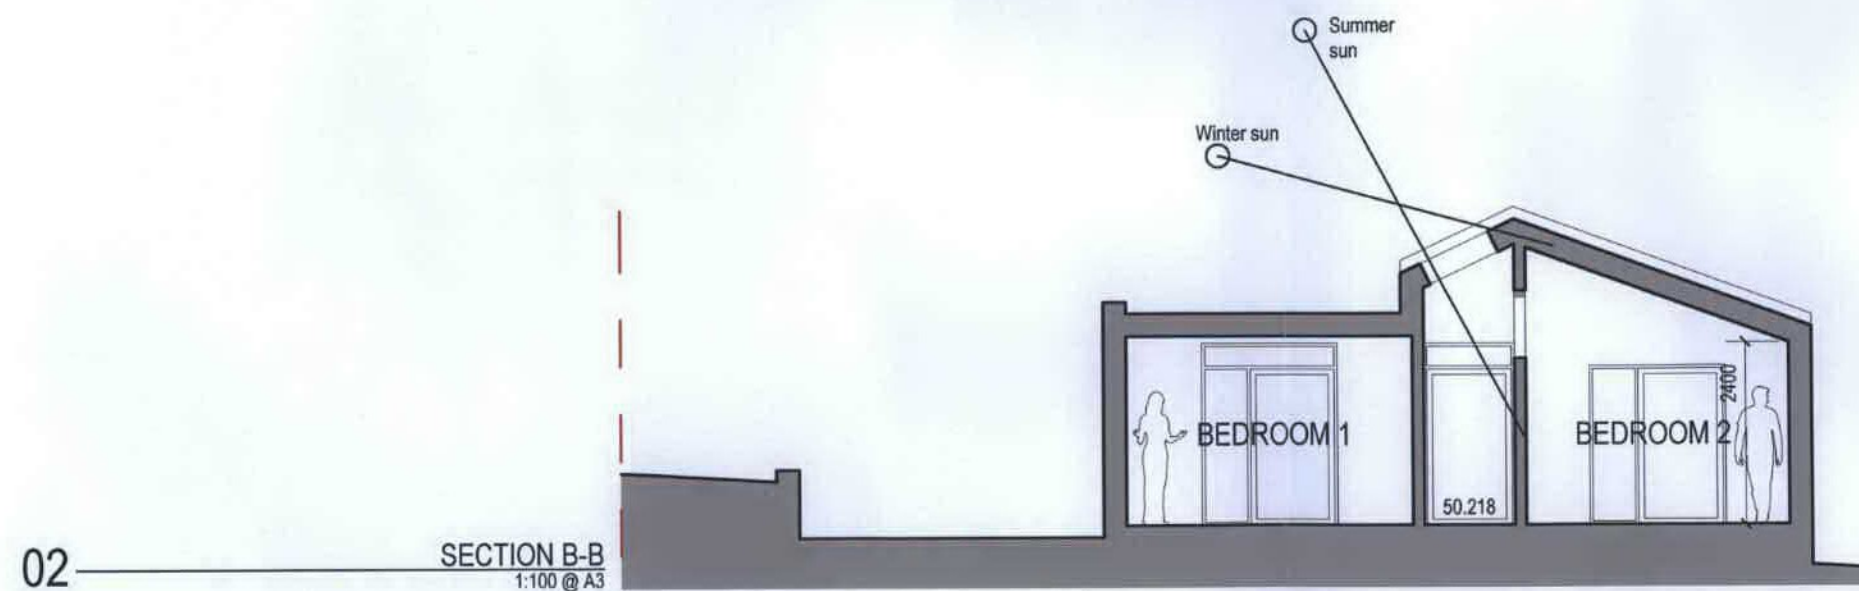

RECEIVED
73.06.2014
Support Services

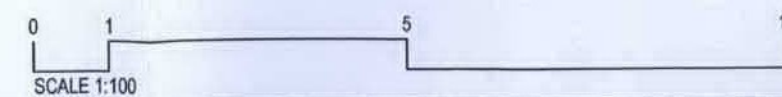

REVISIONS:
A - 16.05.14 - Dwelling now on one level with living space suken into the ground to reduce massing.

PLANNING

atelier73 architecture

57 Thornford Gardens Southend-on-Sea Essex SS2 6PX t: +44 (0) 7816 082963 e: info@atelier73.co.uk

PROJECT: 305 PLUMBEROW AVENUE - HOCKLEY, ESSEX SS5 5NP

DATE: 10.13

TITLE: SECTIONS B-B & C-C - AS PROPOSED

SCALE: 1:100 @ A3

1302-B-15

REV:
A

THIS DRAWING IS NOT TO BE SCALED DIMENSIONS TO BE CHECKED ON SITE COPYRIGHT ATELIER73