


RECEIVED
28.08.2014
Support Services

ROCHFORD DC
APPROVED PLAN

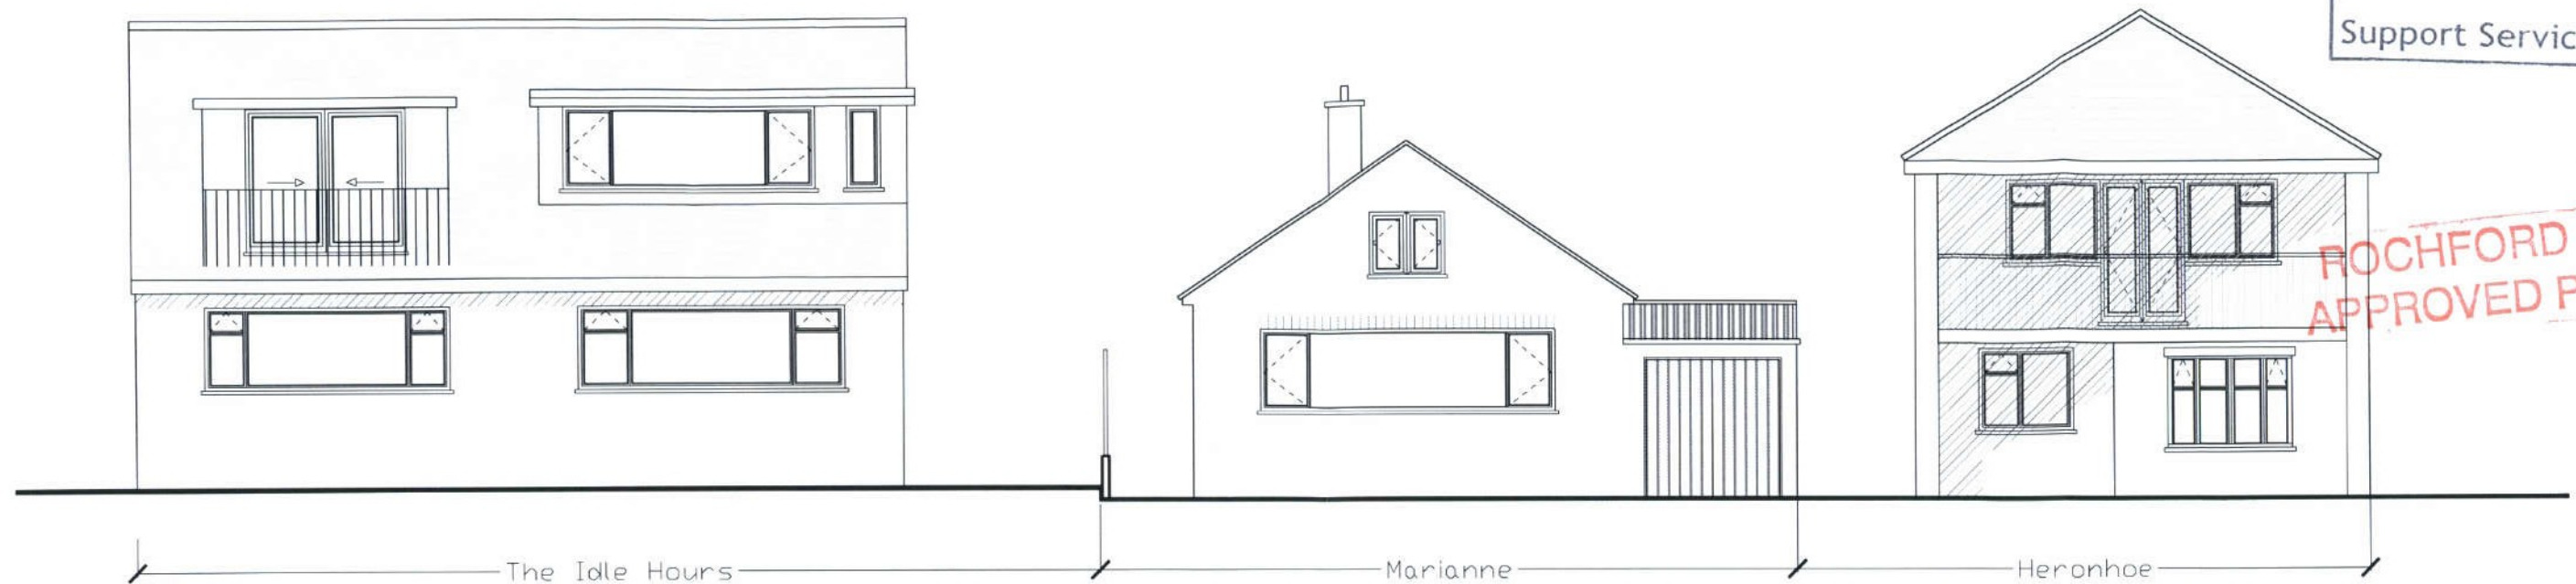

1:100 Existing Street Scene



1:100 Proposed Street Scene

SCALE 1:100 (METRES)

5

10



Rev	Description	Date
A	Gutter Detail altered to prevent overhang into neighbouring property	08/08/14
TAB Architecture tel (01638) 462862 info@tabarchitecture.co.uk Russell Drive, Suffolk, IP28 8GA Rosewood Offices, Cambs, CB7 5QH		
Client	Mr G. Lindsay	
Job title	The Explorers, Hullbridge, Hockley	
Disc	Existing & Proposed Street Scene	
Scale	1:100	date May 2014
Drawn by	TAB109-06A	