


* (Lounge =) ~~Area~~ 9.58 IT open
 Dining 7.80 x 2.8 ish

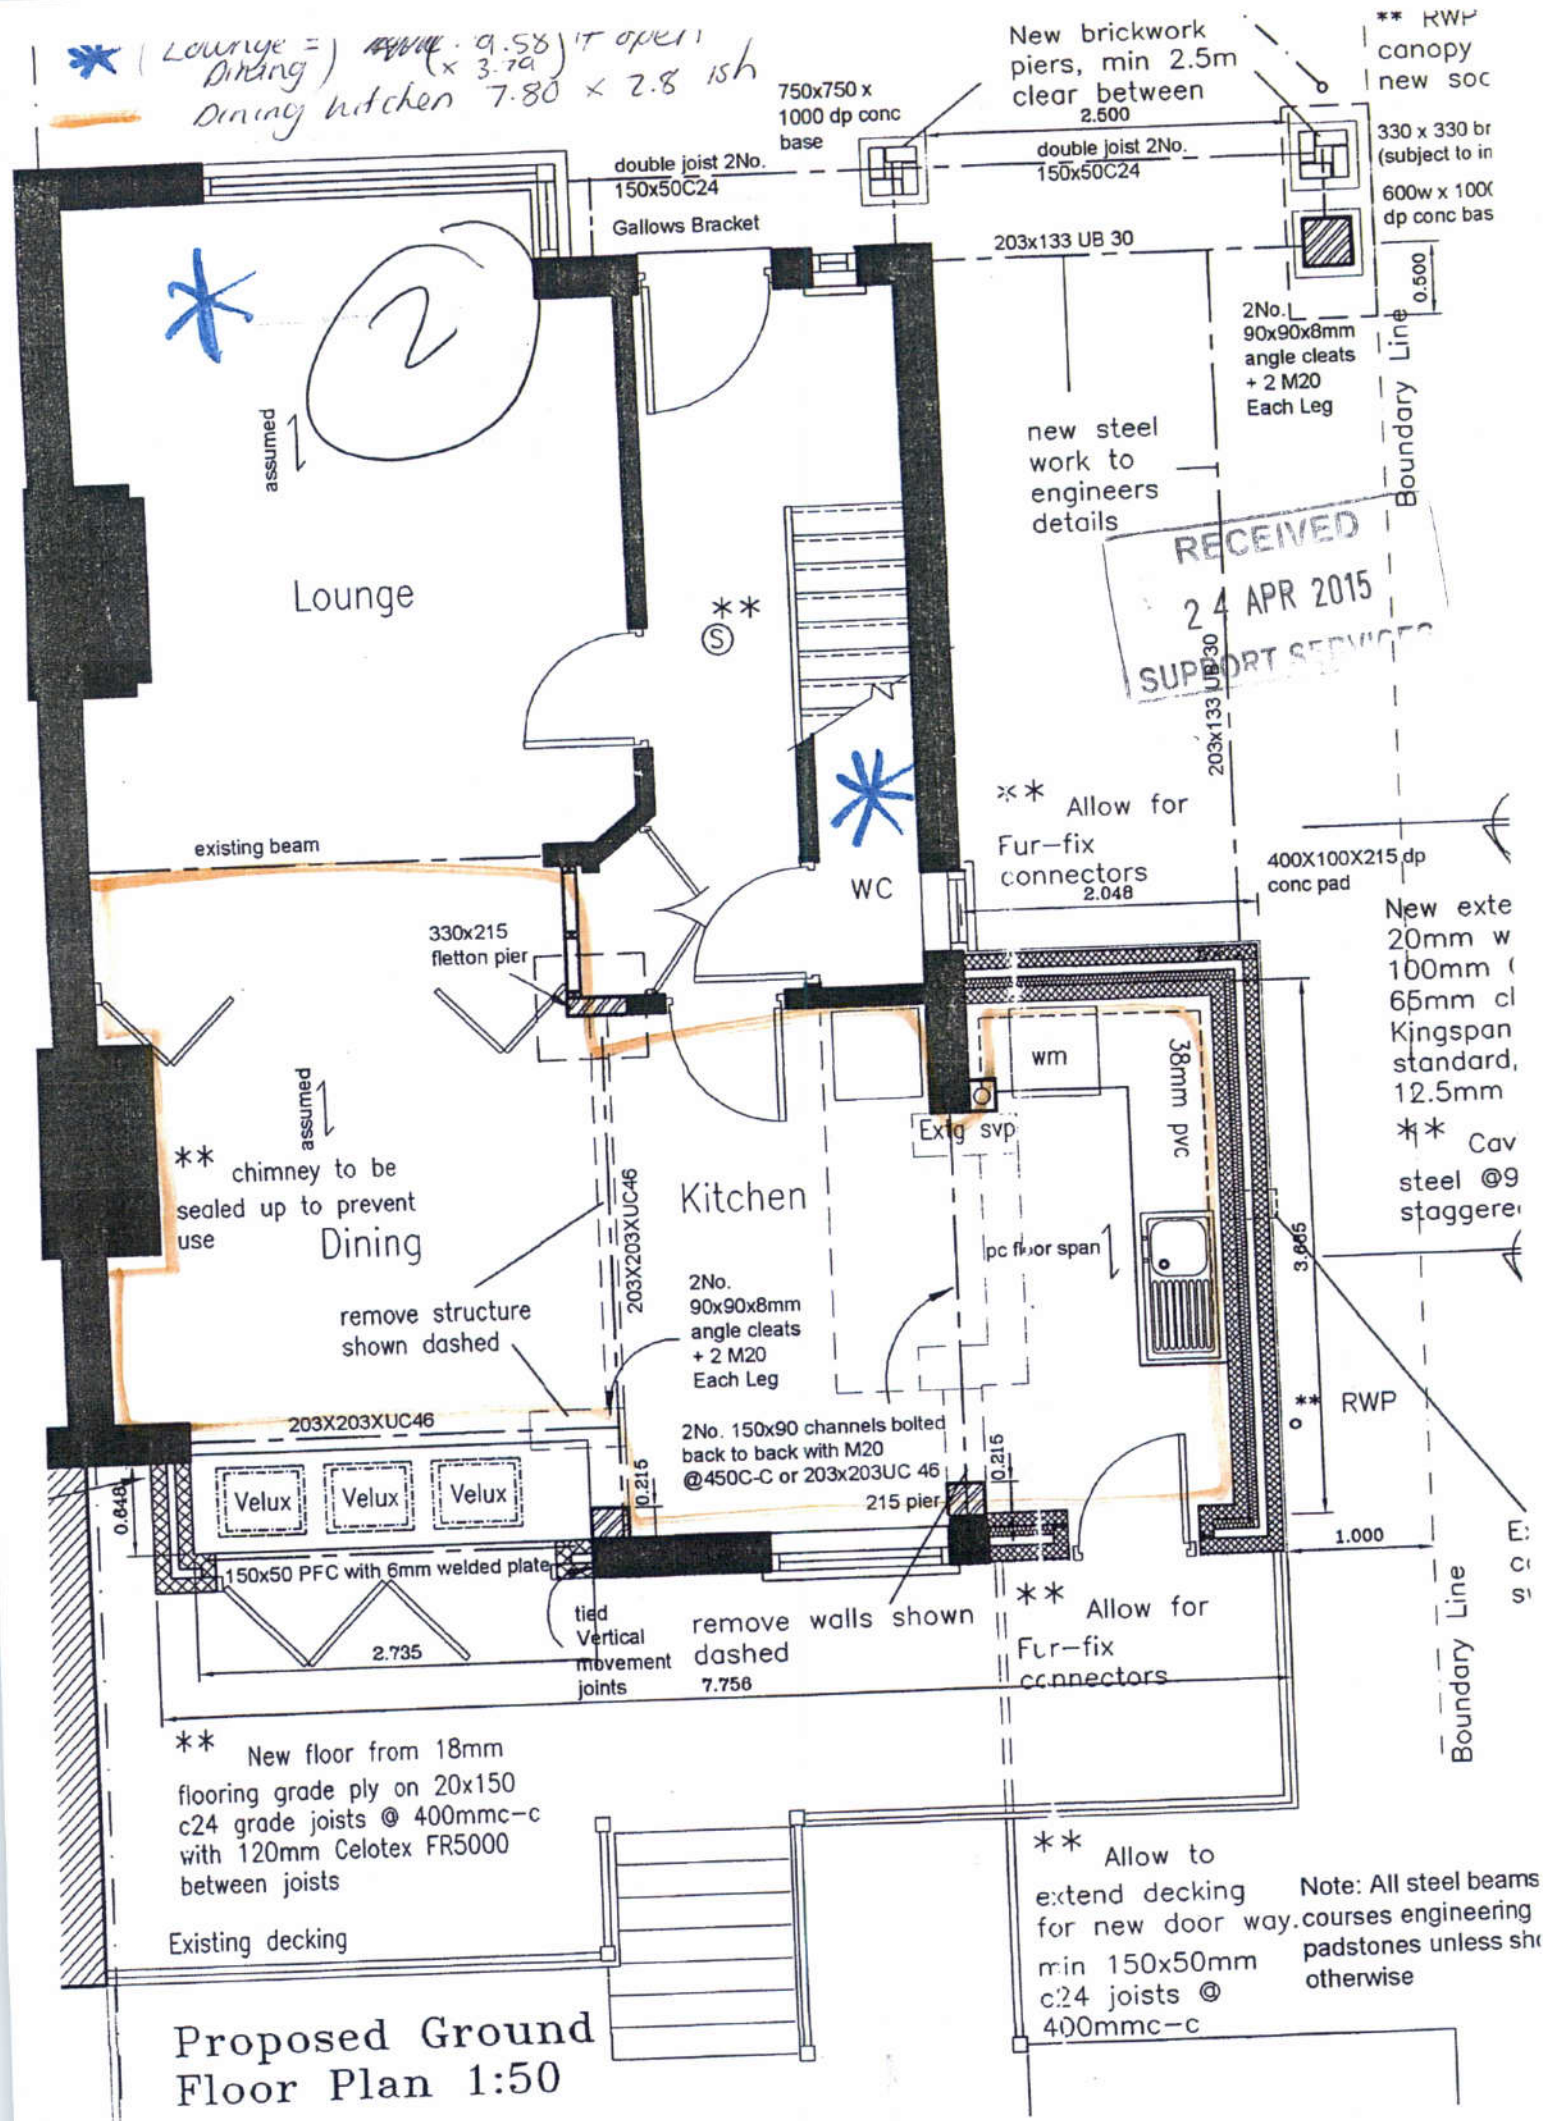

RECEIVED
 24 APR 2015
 SUPPORT SERVICES

Proposed Ground Floor Plan 1:50

Note: All steel beams courses engineering padstones unless sh otherwise