


03 MAR 2015

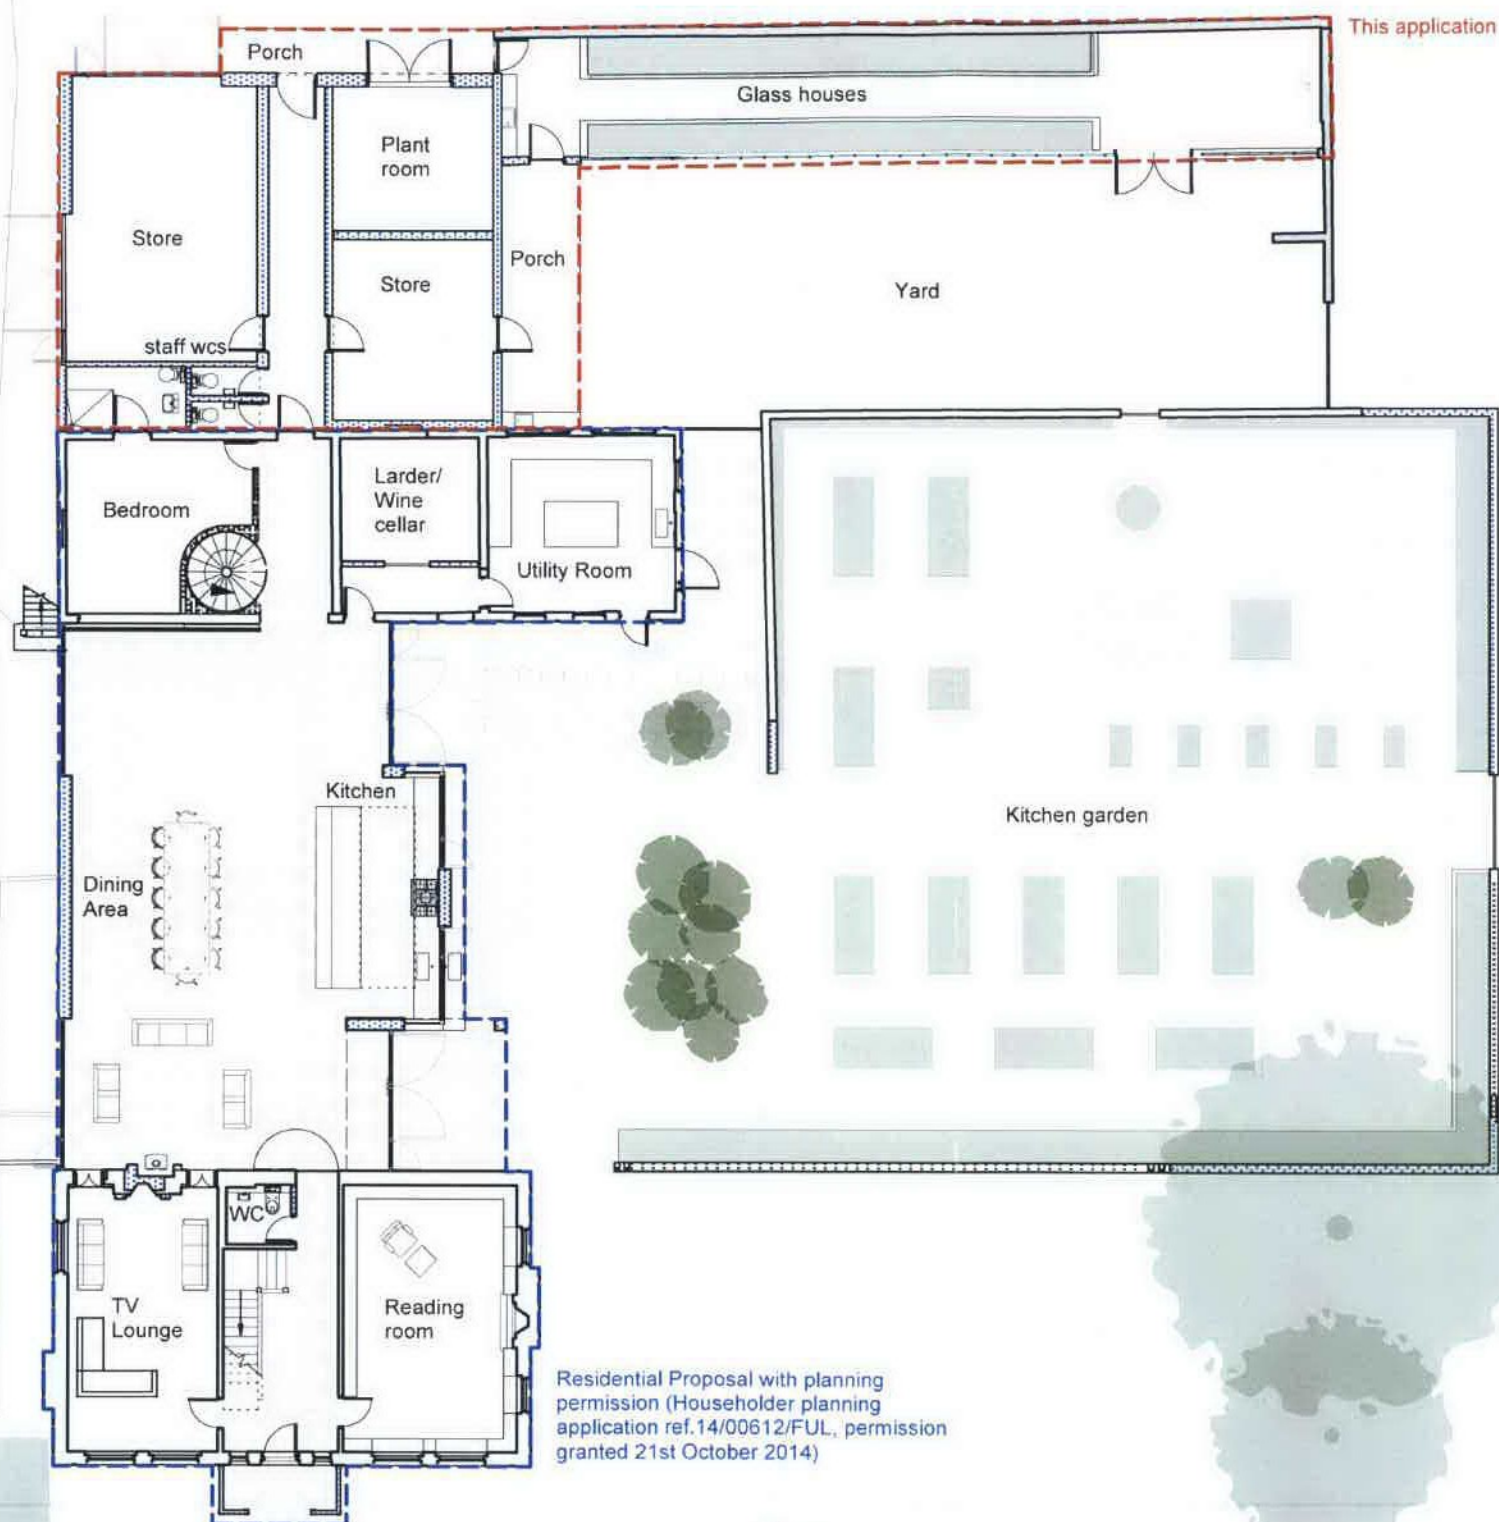

Residential Proposal with planning permission (Householder planning application ref. 14/00612/FUL, permission granted 21st October 2014)

Notes :

1. Do not scale this drawing.
2. All dimensions are in millimetres unless noted otherwise.
3. All dimensions should be checked on site before proceeding with the work.
4. Knox Bhavan Architects LLP shall be notified in writing of any discrepancies.

Rev	Date	Reason for Issue

Rev	Date	Reason for Issue