



ELEVATION C
SCALE 1:50

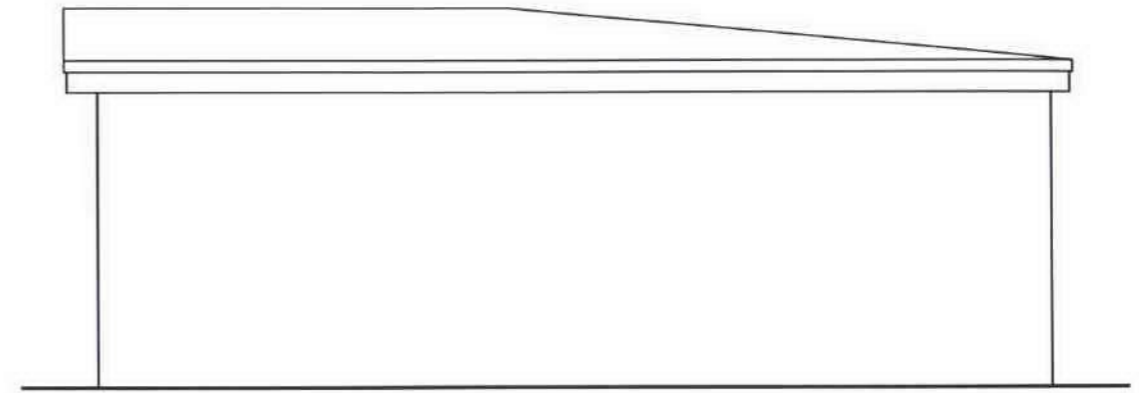

ELEVATION D
SCALE 1:50

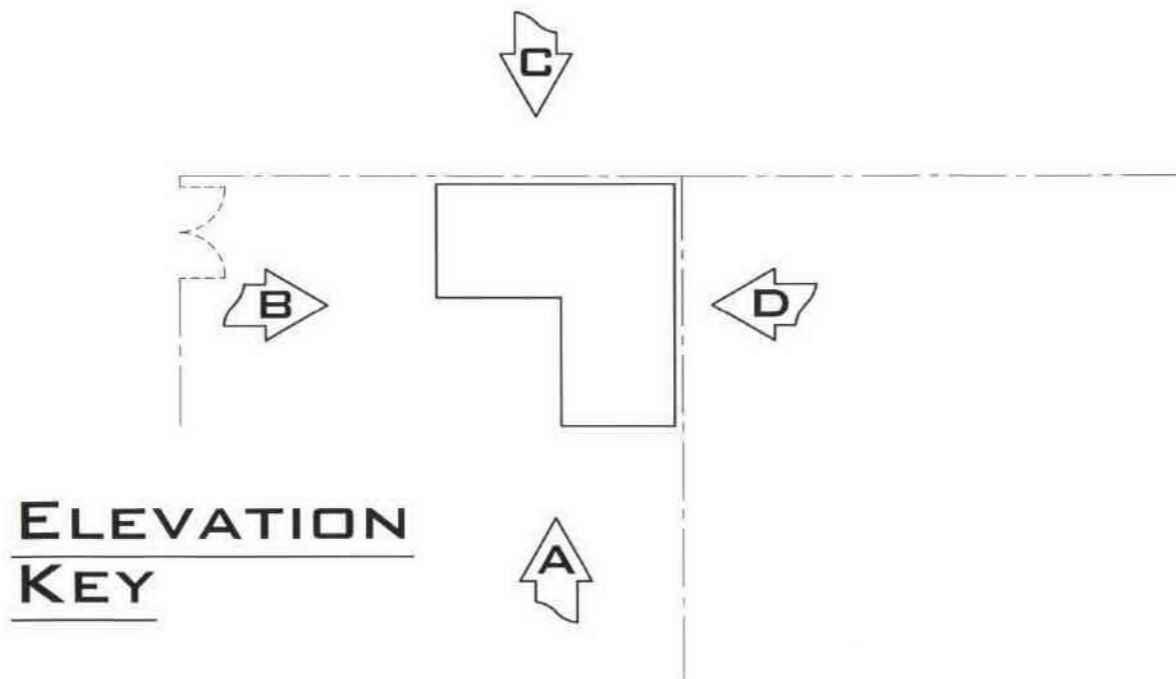

**ELEVATION
KEY**

23 JUL 2015
SUPPORT SERVICES

Rev:	Date:	Amendment:
Client:	MR & MRS BROWN	
Project:	71 HIGH ROAD RAYLEIGH ESSEX, SS6 7SE	
Drawing:	ELEVATIONS & KEY PLAN	
Date:	14.07.2015	Scale: 1:50 @ A3
Project No.:	164	Drawing No.: 102

