
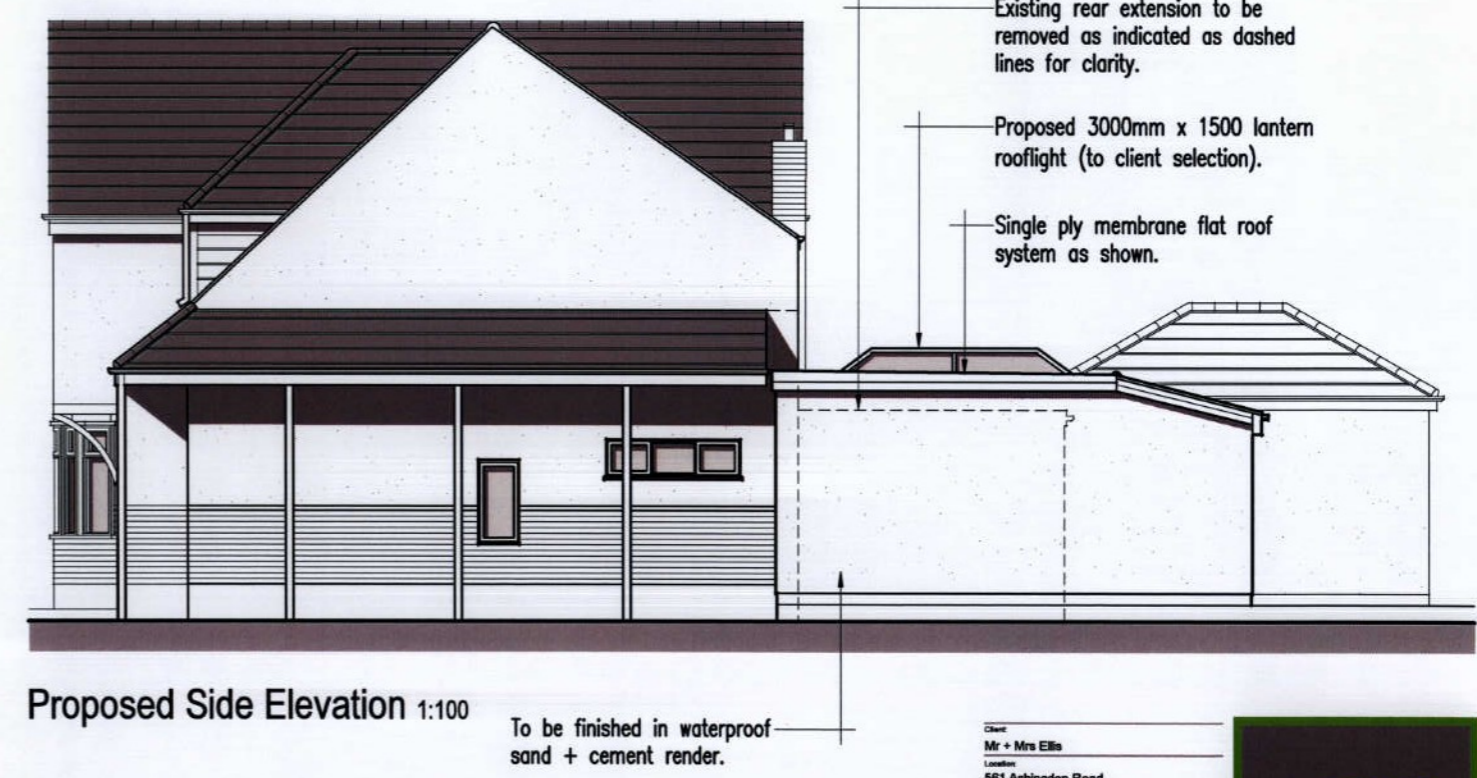
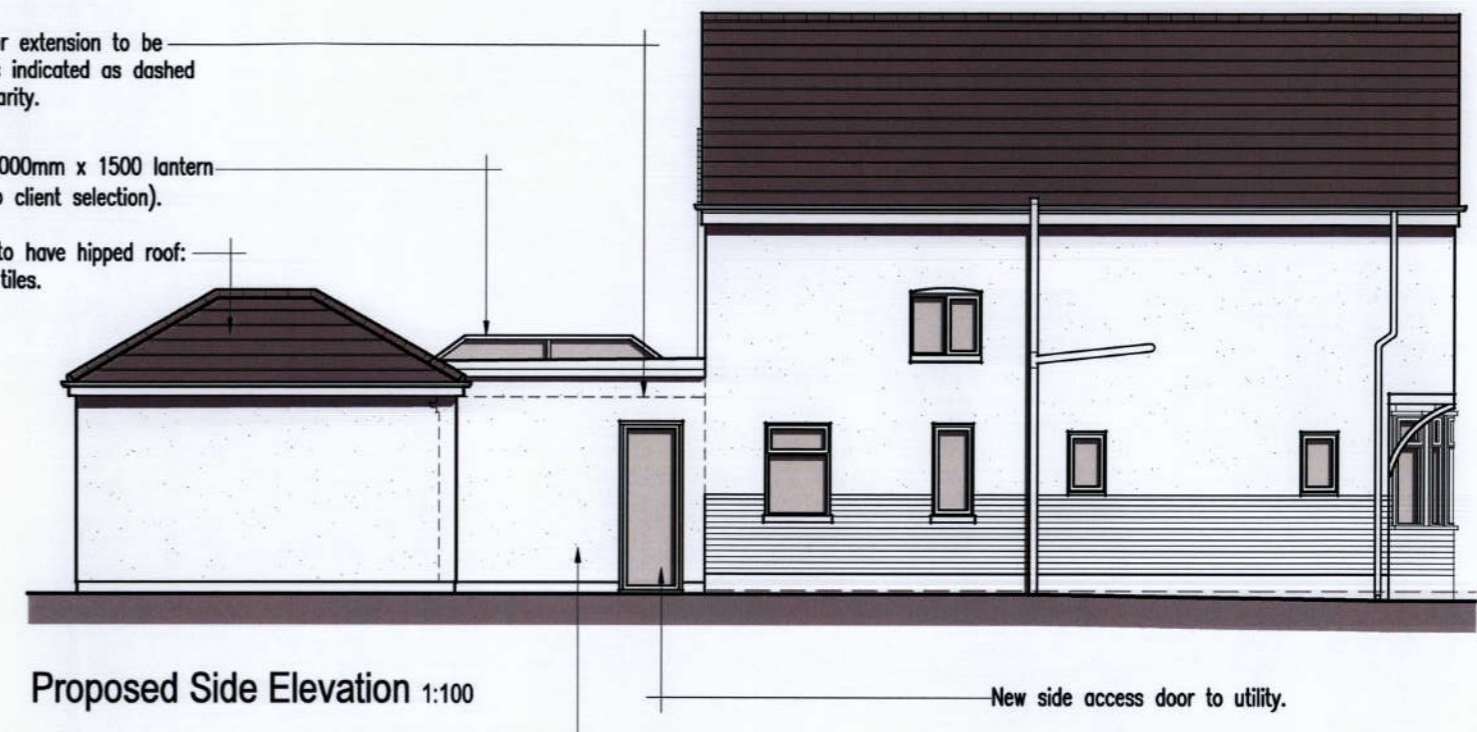
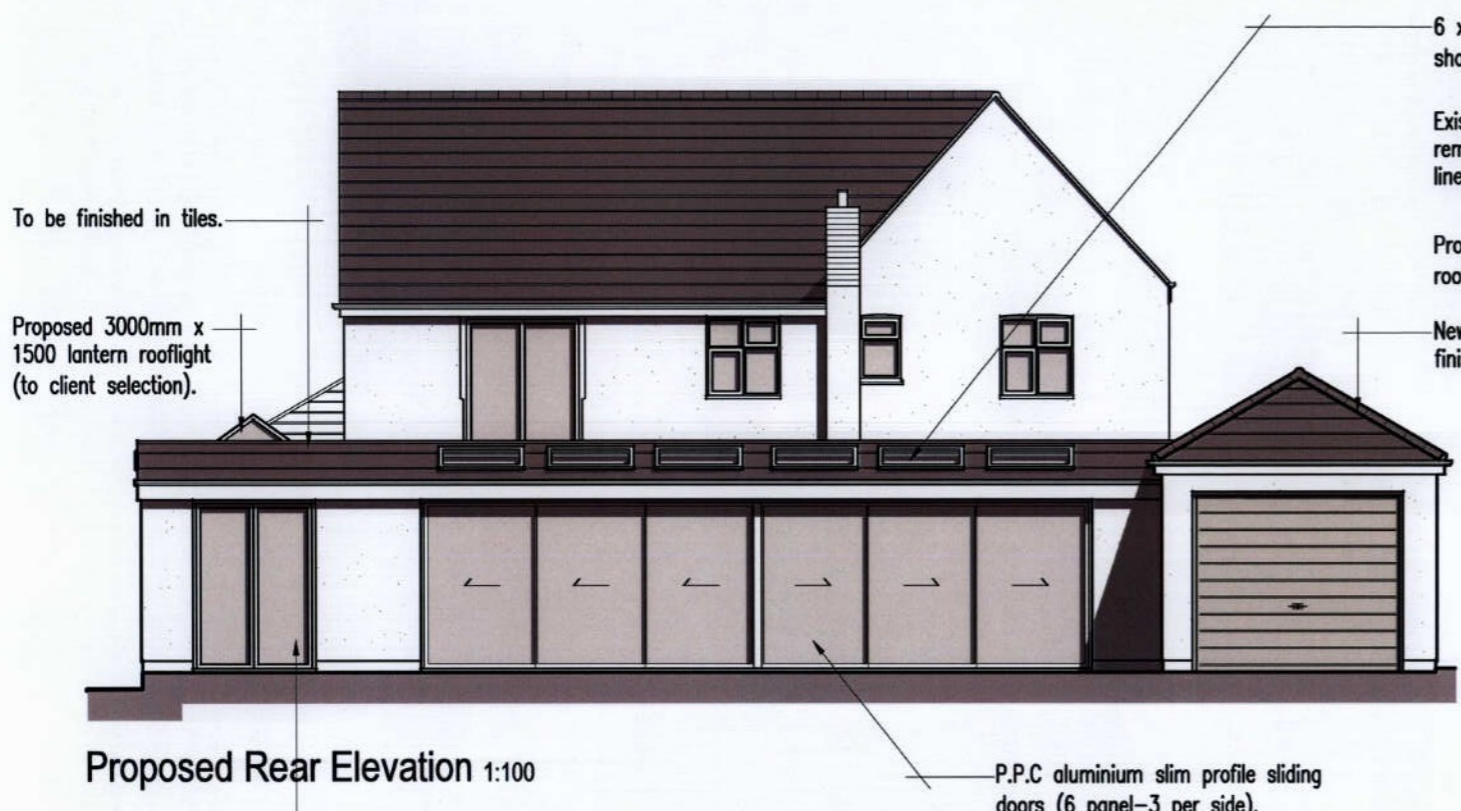


PLANNING DRAWING

This drawing is copyright of L.M.J. Building & Property Maintenance. No unauthorised copying without prior consent.
 Attention is drawn to the owner / builder to consult with neighbouring owners before any work is carried out with regard to the Party Wall Act 1996.
 Do not scale from this drawing - Use figured dimensions only (All levels & dimensions to be checked on site).

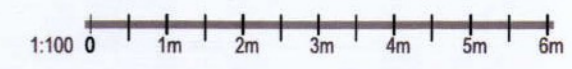

RECEIVED
 20.08.2015
RECEPTION

Client: Mr + Mrs Ellis	
Location: 561 Ashington Road, Ashington, Rochford, Essex, SS4 3HX.	
Project: Removal of existing rear addition + proposed rear single storey extension. (Proposed Elevations)	
Drawn: cp	Checked: lmj
Scale: 1:100	Date: July 2015
Drawing No: 15/04	Rev: A

L.M.J.
 BUILDING & PROPERTY MAINTENANCE
 07778 406802
 E L.M.J.BUILDING@YAHOO.COM
 WWW.L.M.J.BUILDING.CO.UK