


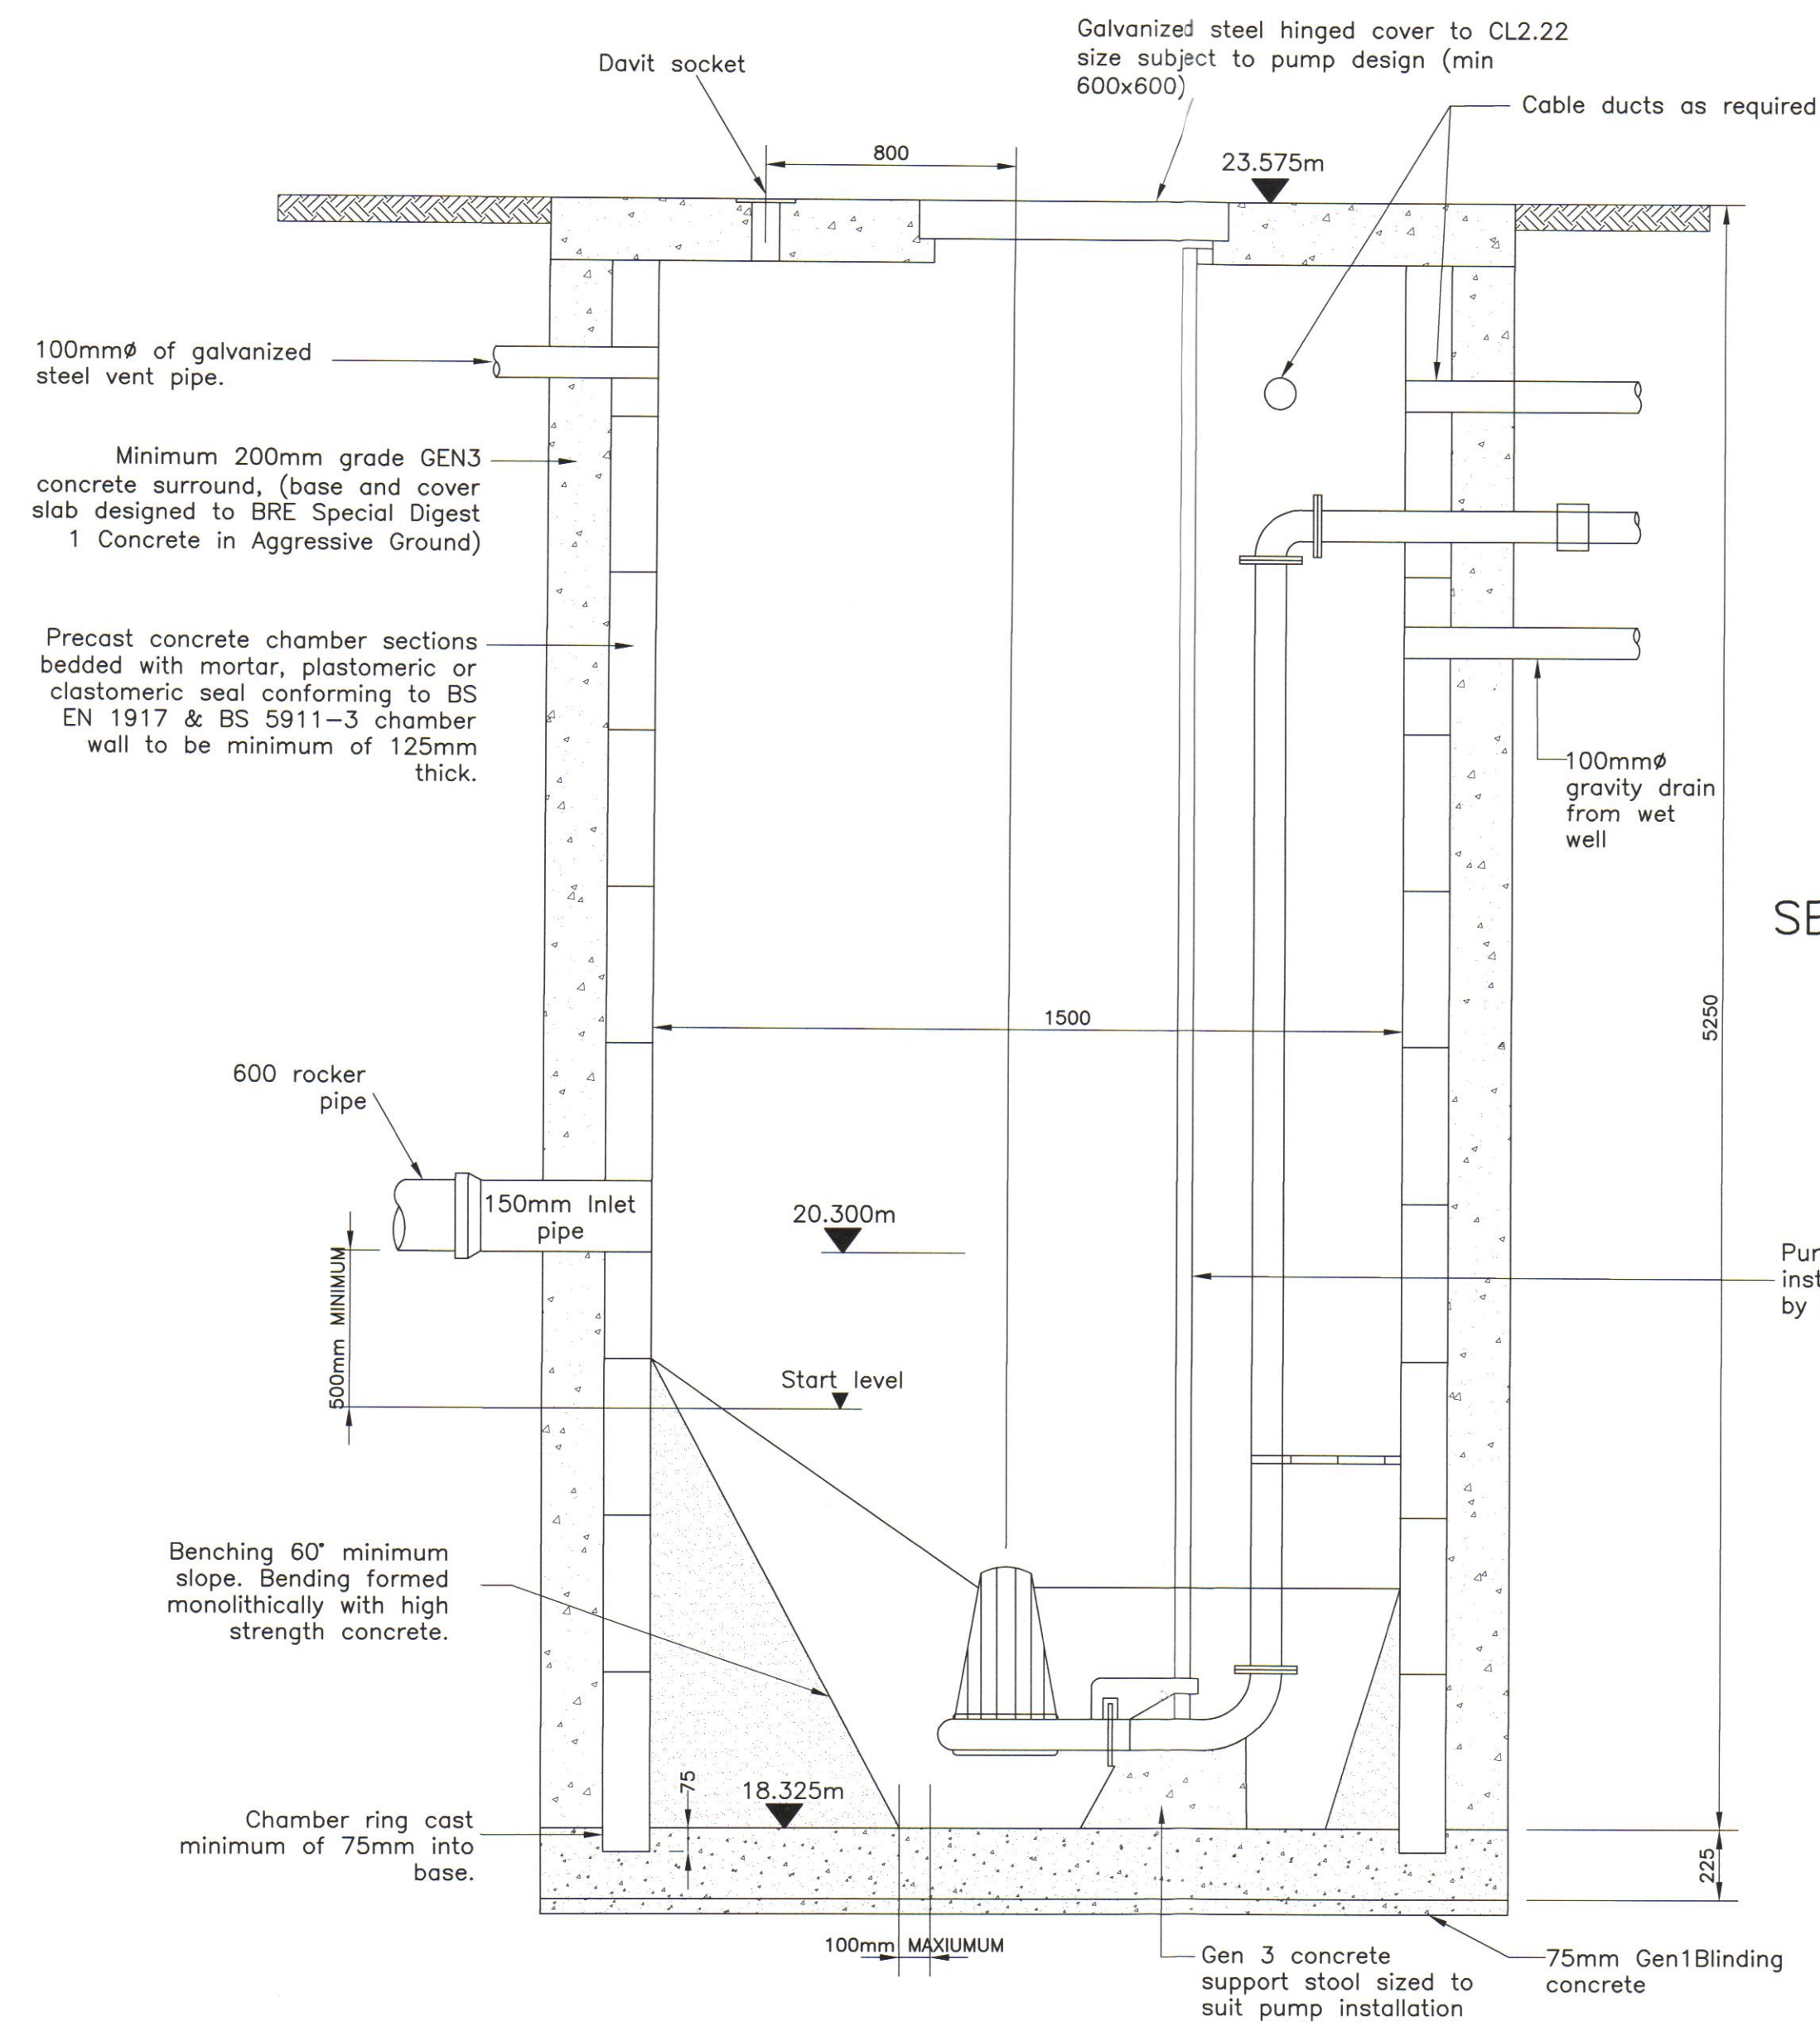
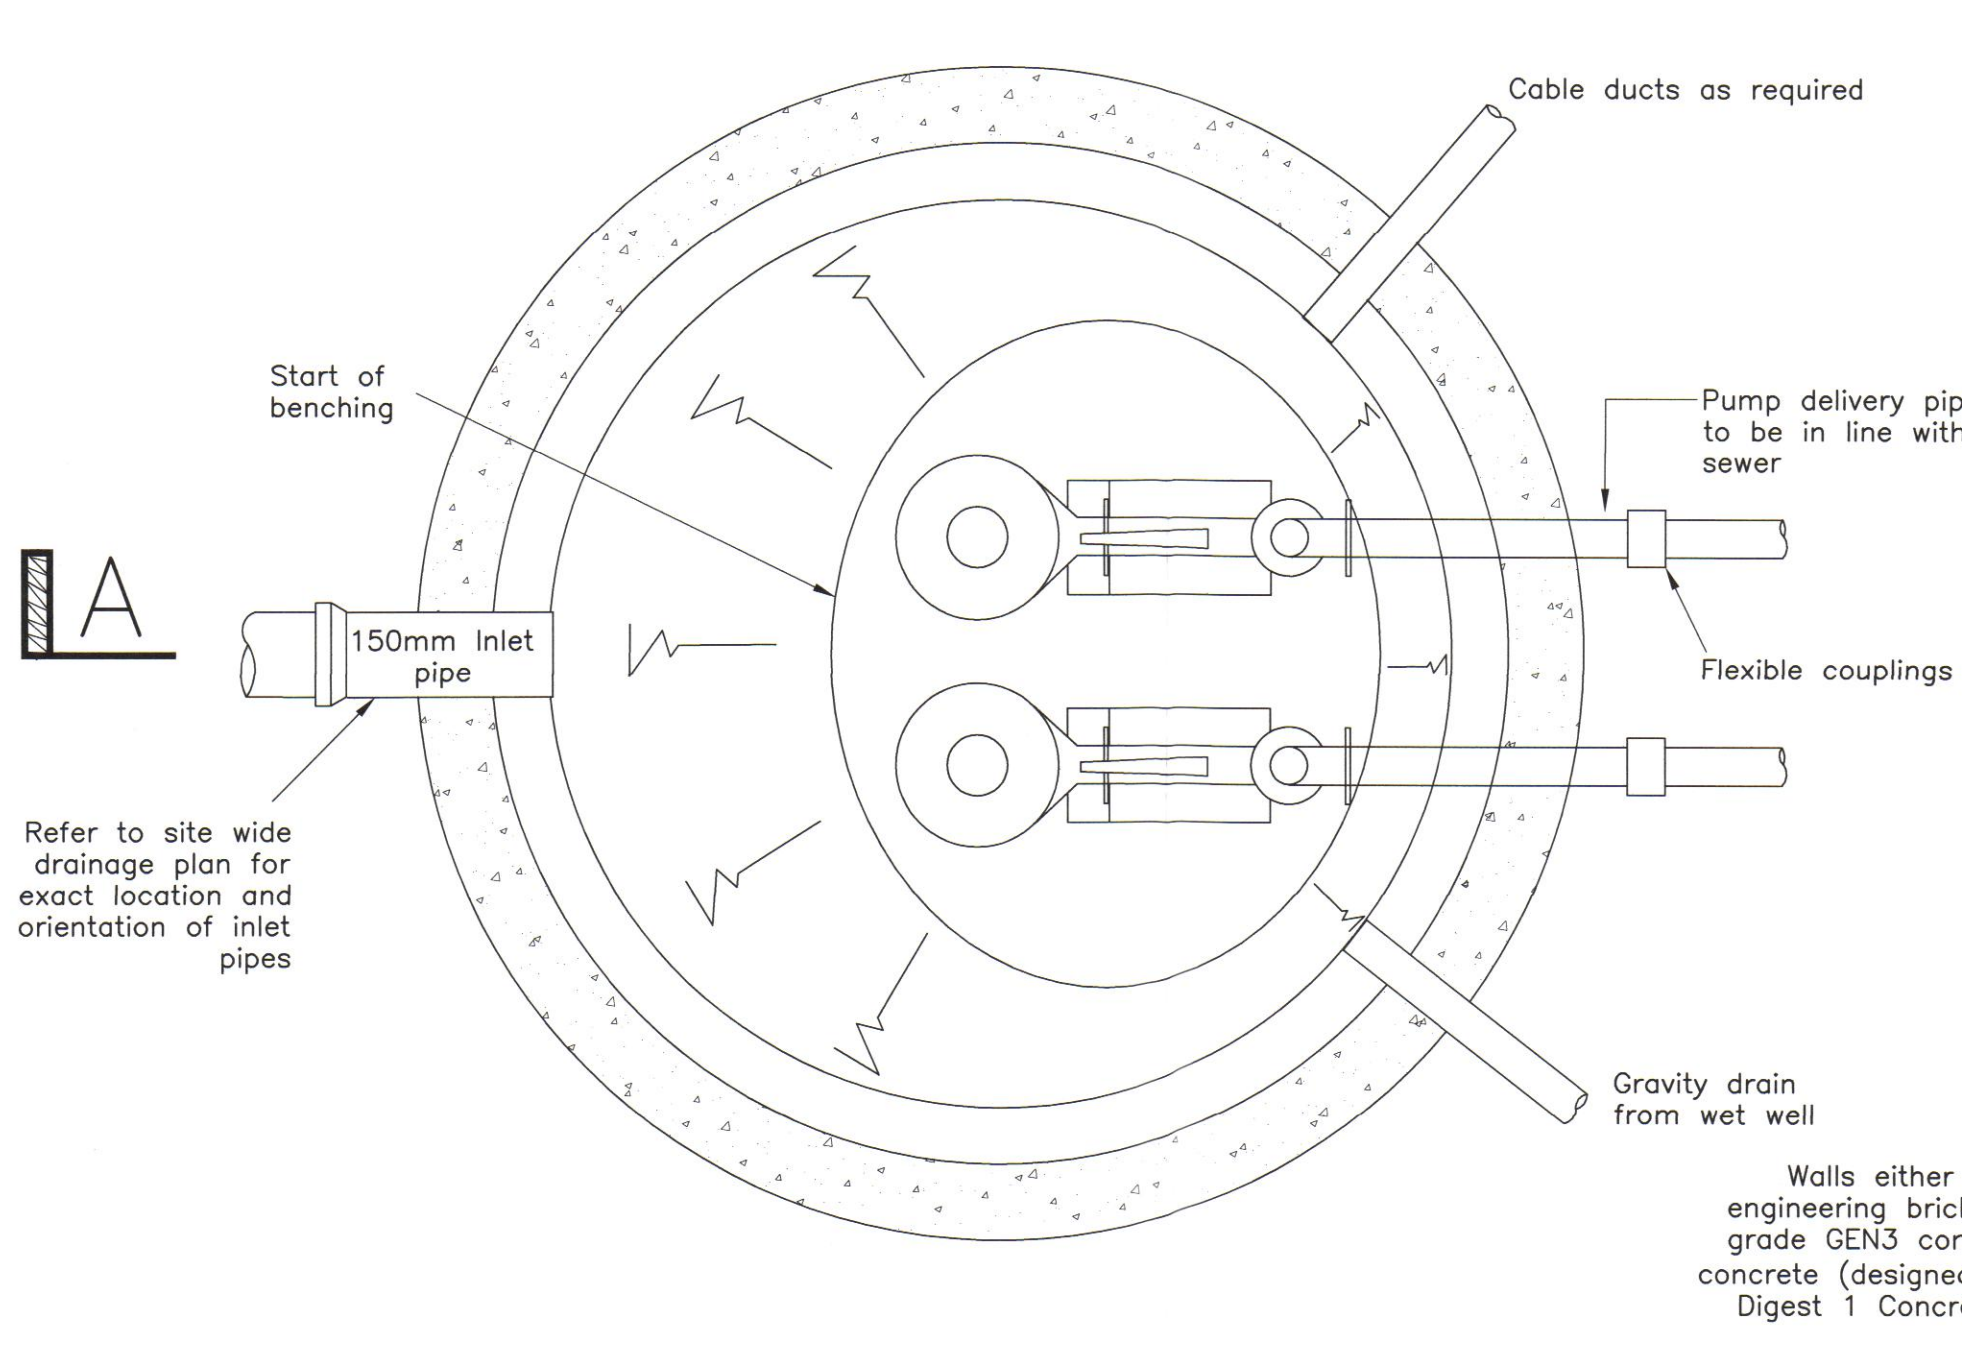


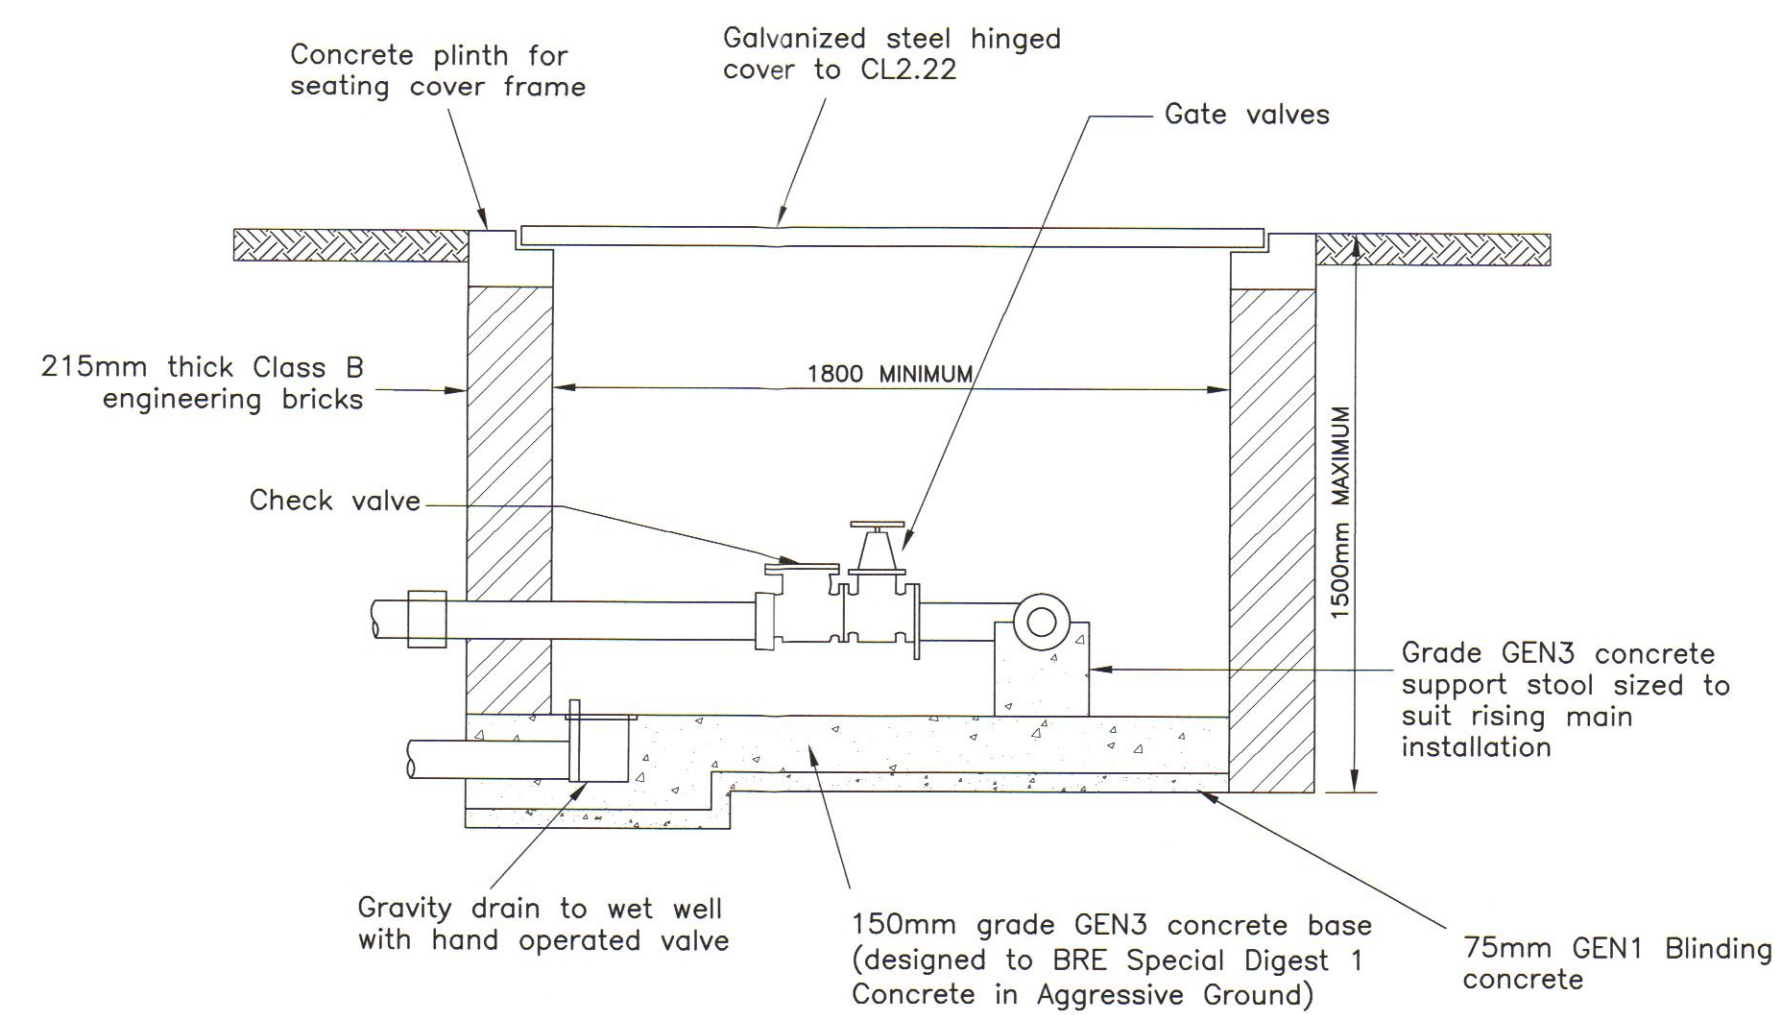

SECTION A-A
NTS

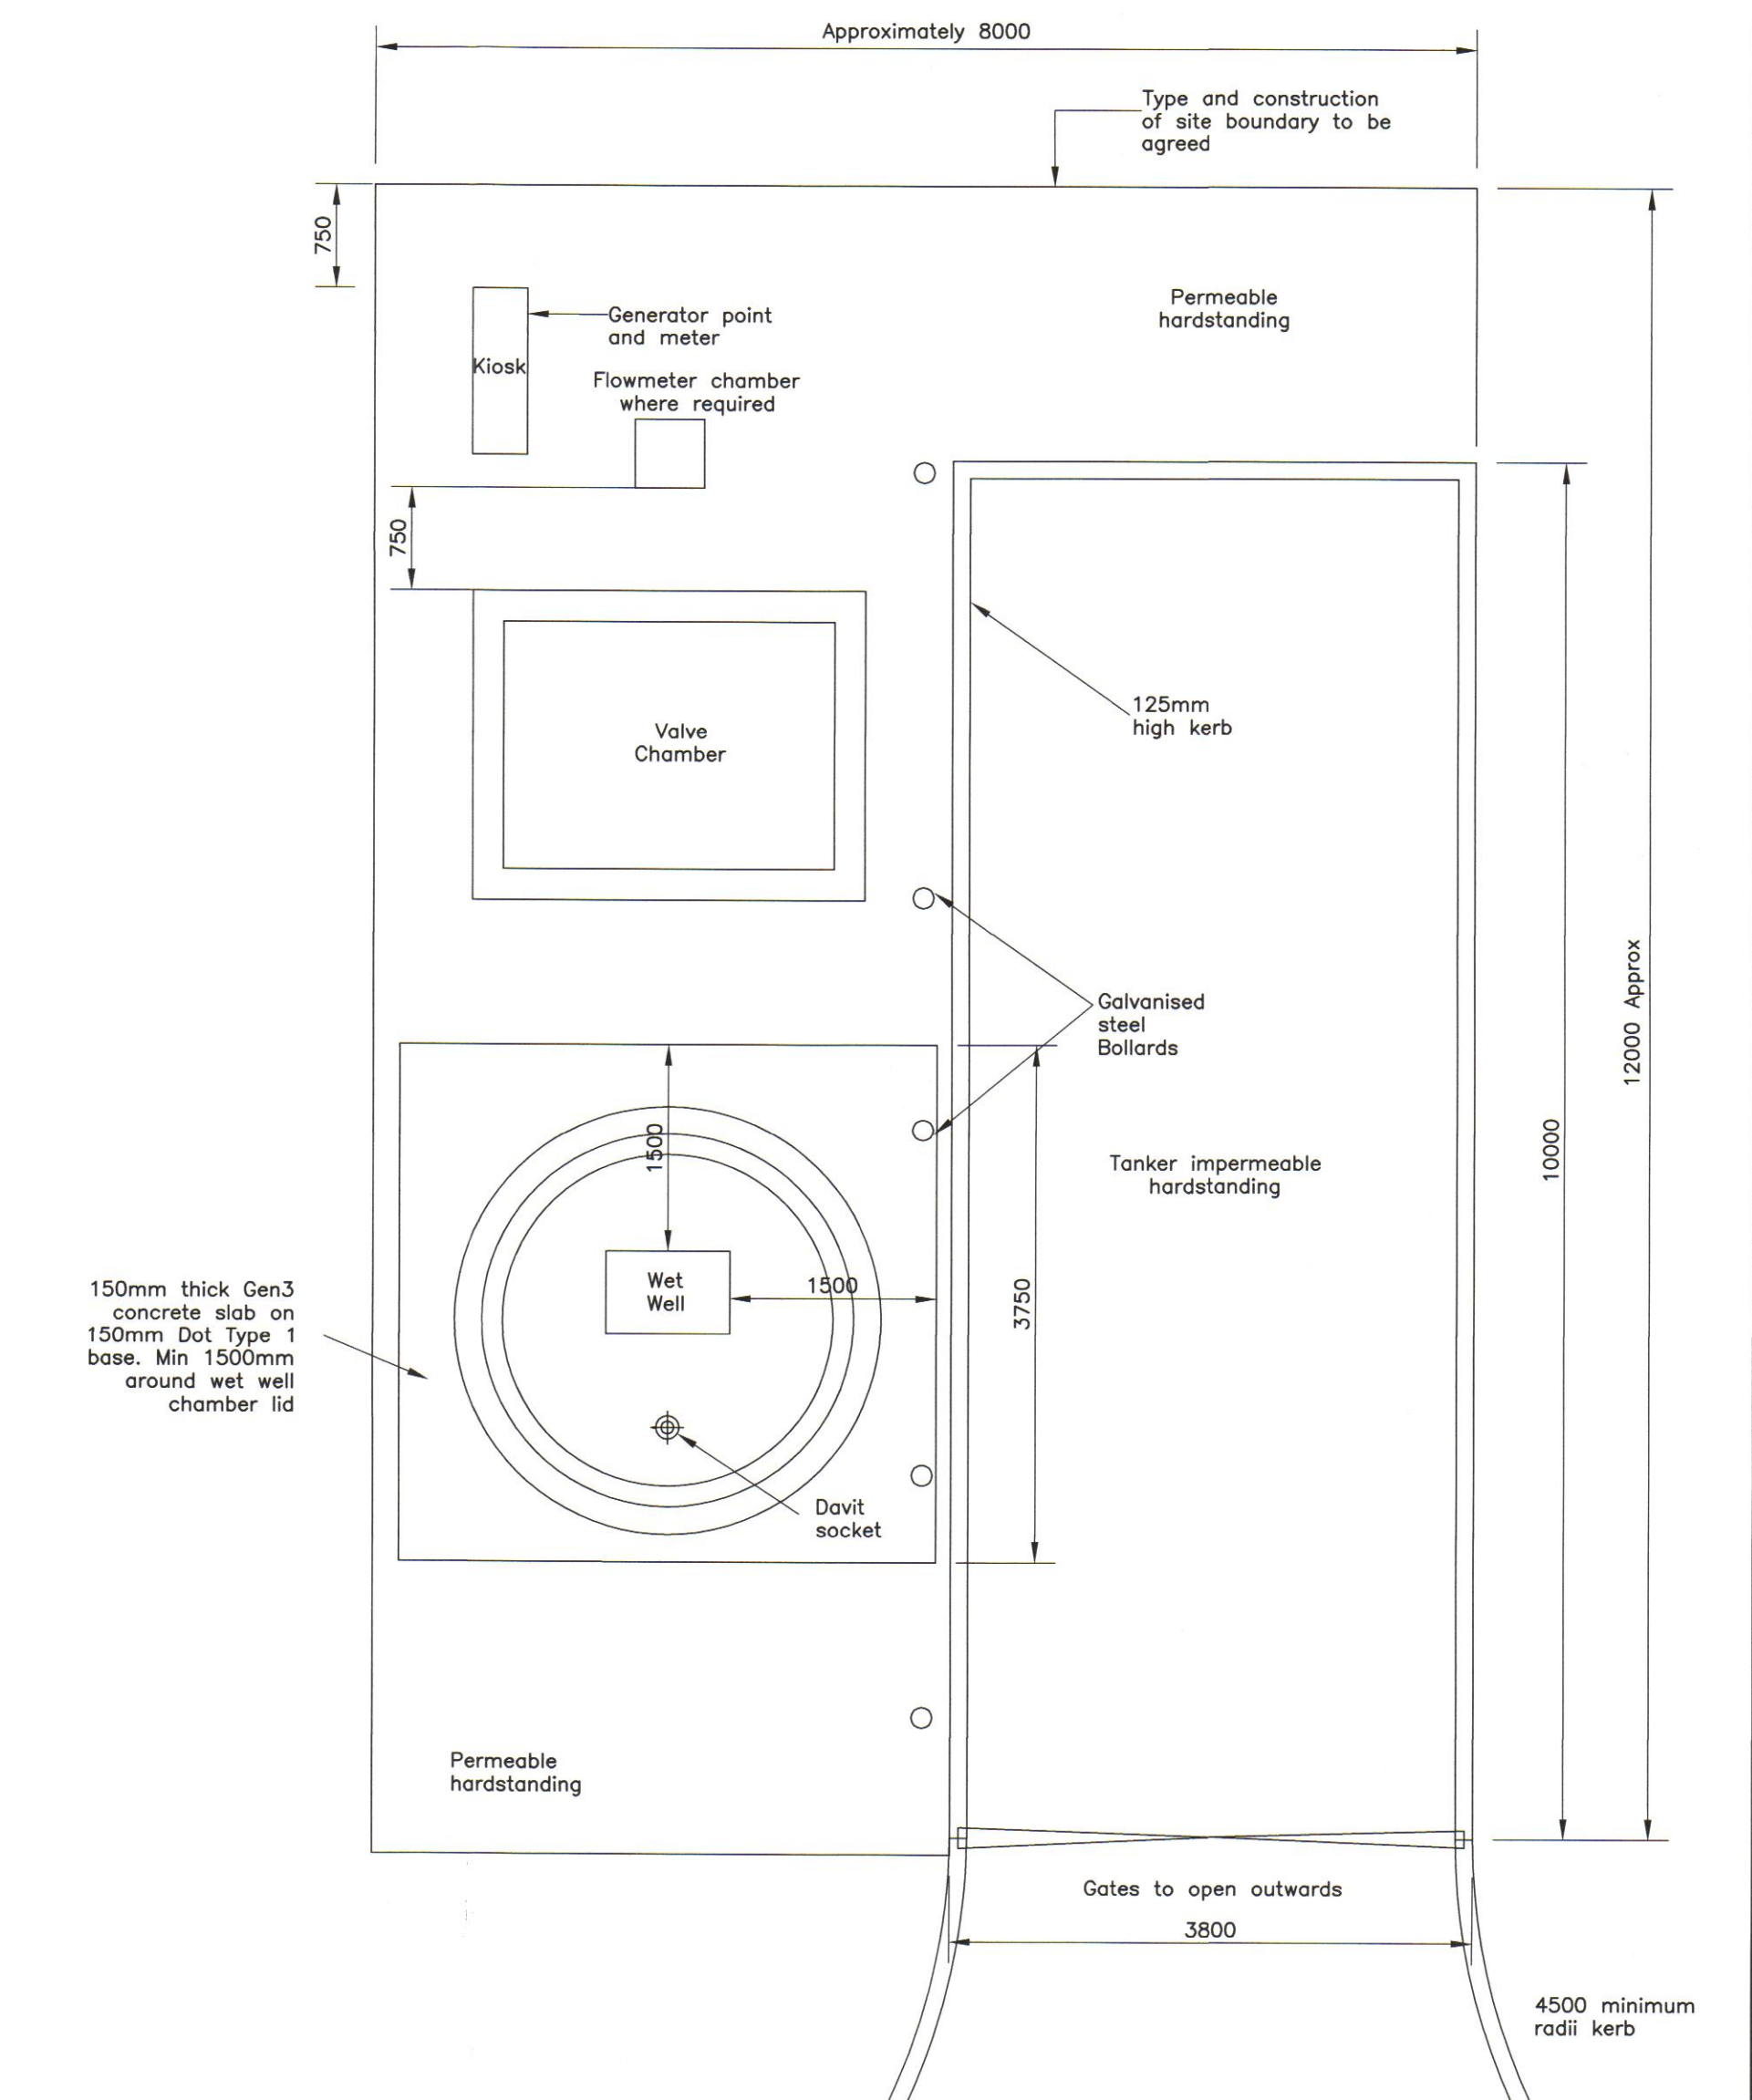


PLAN
NTS

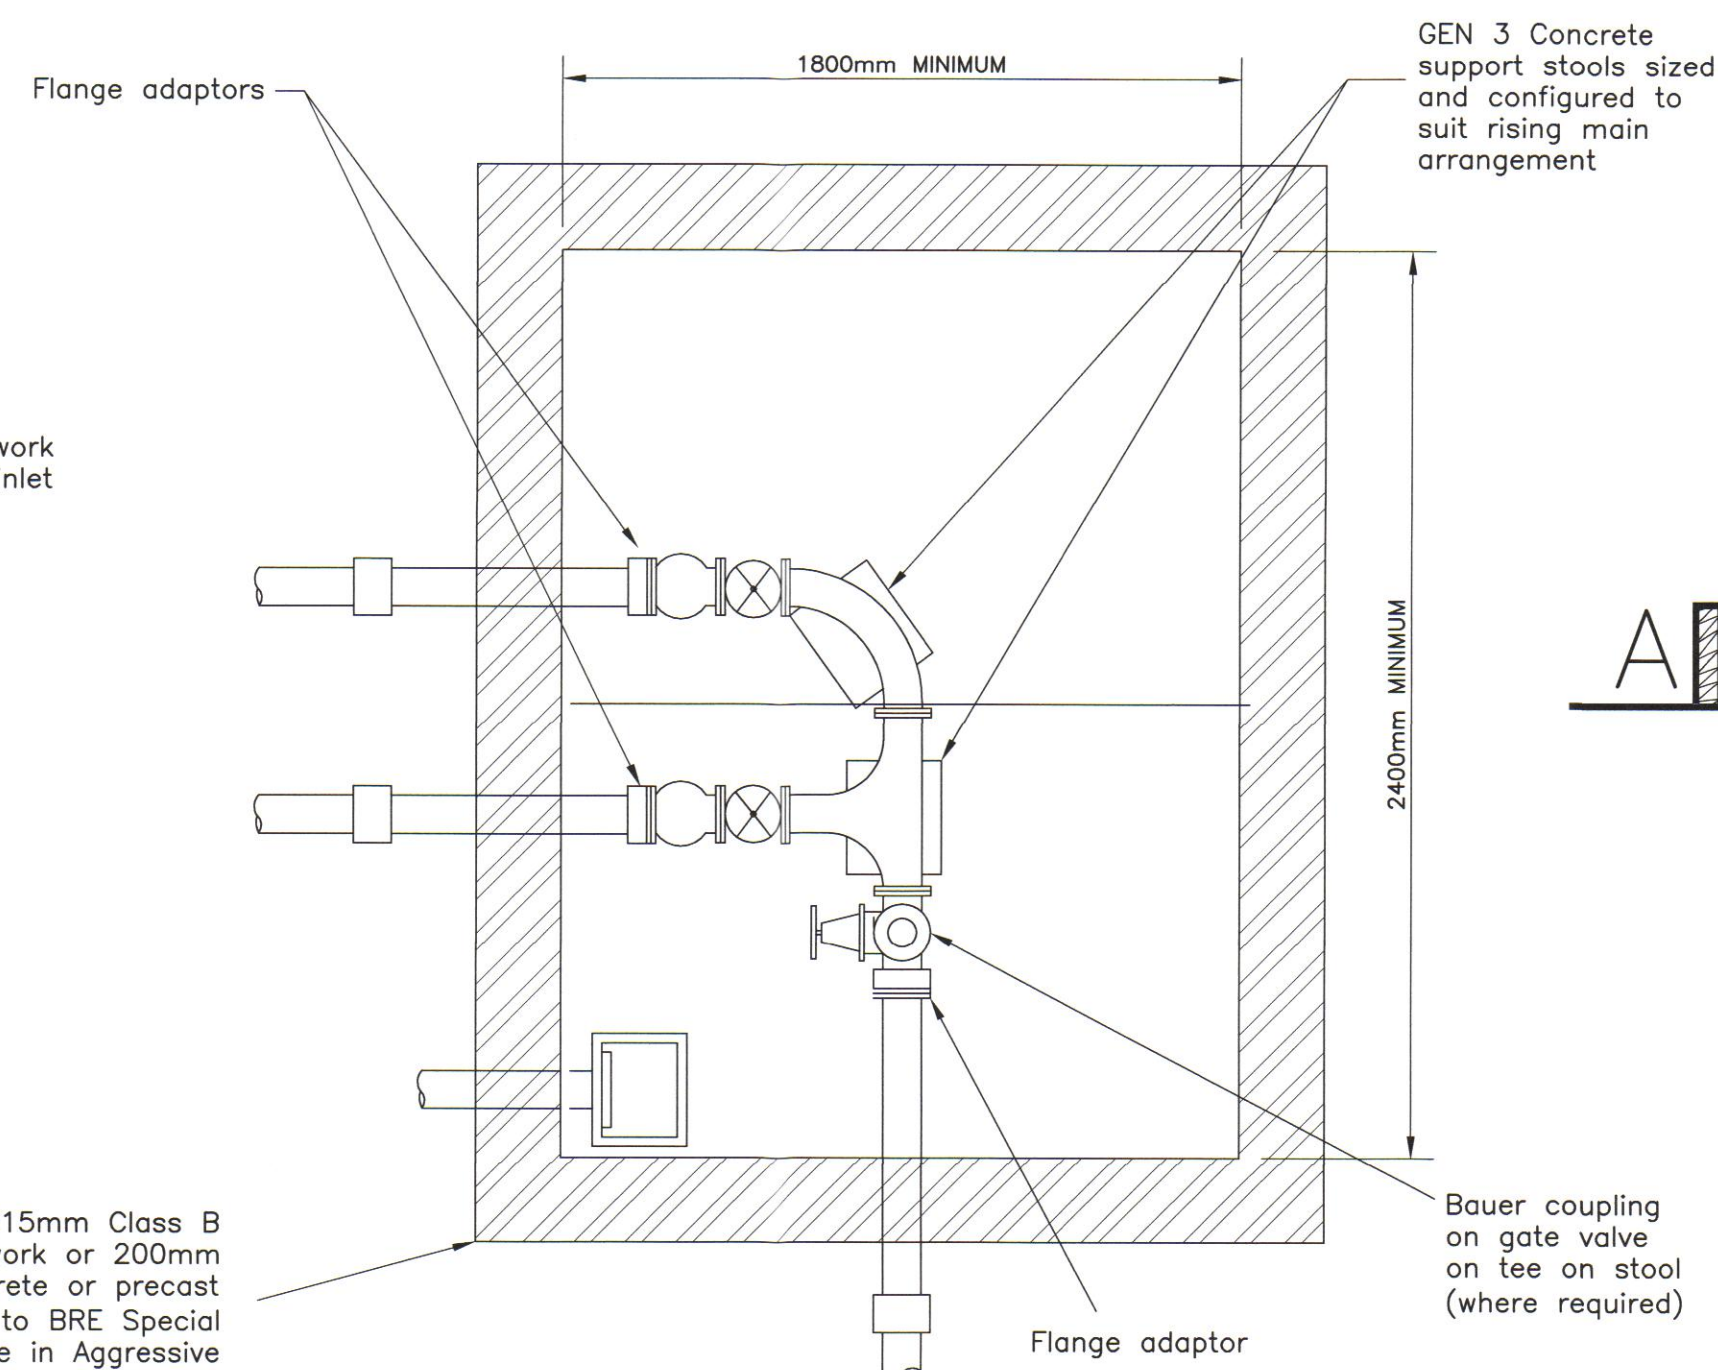


Typical Pumping Station General Arrangement Plan

Scale 1:50

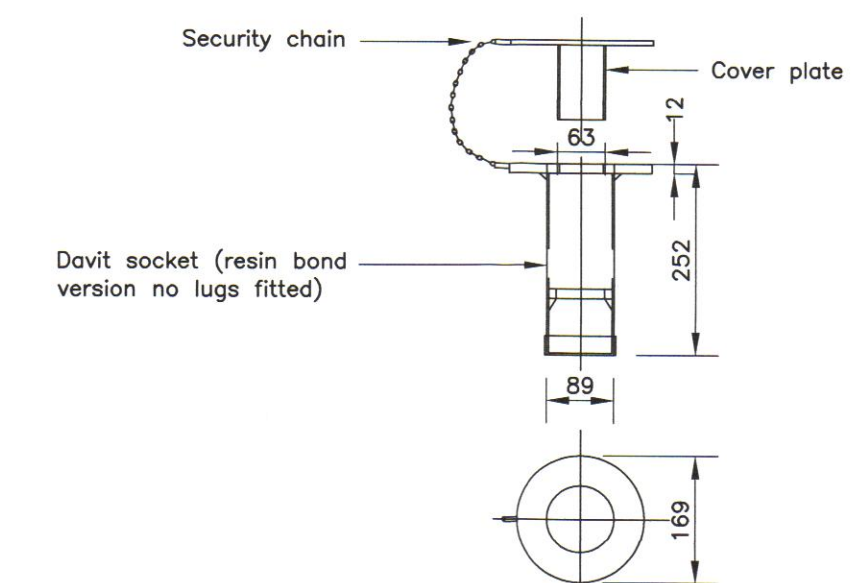

Standard Flush Mount Davit Socket

Scale 1:10

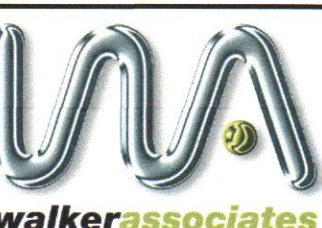REV	DATE	AMENDMENT	BY	CHKD
STATUS TENDER				
PROJECT MAIN ROAD HAWKWELL				
CLIENT MARDEN HOMES LTD				
DRAWING ADOPTABLE PUMPING STATION DETAILS				
DATE	28.09.15	DRAWN BY		DMD
SCALES	(@A1)-N.T.S.	CHECKED BY		
DRG	C6637 - CE6			
NO.				
 Address 13 Capricorn Centre Graves Farm Road Basildon Essex SS14 3JJ Tel 01268 530 500 Fax 01268 28 66 28 Web www.walker-associates.co.uk				