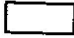
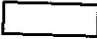
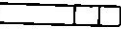


# NOTES

## KEY.

-  APPROXIMATE COMPACTOR UNIT LOCATION
-  STORAGE CONTAINER LOCATION (STANDARD ISO CONTAINER 2.43m WIDE x 6.09m LONG AND A MAXIMUM OF 2.59m HIGH)
-  APPROXIMATE LOADING BAY LOCATION (16.5m ARTIC SHOWN)

|   |   |    |     |     |         |
|---|---|----|-----|-----|---------|
| B | ANNOTATIONS REMOVED                         | SW | ANO | ANO | DEC '05 |
| A | CONTAINER AND LOADING BAY LOCATIONS REVISED | SW | ANO | ANO | NOV '05 |

| Rev | Amendment | Drawn | Chk'd | Apr'd | Date |
|-----|-----------|-------|-------|-------|------|
|-----|-----------|-------|-------|-------|------|



**Denis Wilson Partnership**  
Consulting Engineers and Transportation Planners  
Windsor House, 37 Windsor Street, Chertsey, Surrey, KT16 8AT  
Telephone: +44(0)1932 569566 Fax: +44(0)1932 569531  
E-mail: chertsey@deniswilson.co.uk

MAKRO - RAYLEIGH,  
ESSEX

GOODS RECEIVED AREA -  
REVISED STORAGE  
CONTAINER POSITIONS

|       |          |         |          |          |          |
|-------|----------|---------|----------|----------|----------|
| Drawn | SW       | Checked | ANO      | Approved | ANO      |
| Date  | SEPT '05 | Date    | SEPT '05 | Date     | SEPT '05 |

|       |           |        |             |     |  |
|-------|-----------|--------|-------------|-----|--|
| Scale | 1:500 @A3 | Status | PRELIMINARY | Rev |  |
|-------|-----------|--------|-------------|-----|--|

Dwg No 2005-378/P02

B

KEY.

APPROXIMATE COMPACTOR UNIT LOCATION

STORAGE CONTAINER LOCATION  
(STANDARD ISO CONTAINER  
2.43m WIDE x 6.09m LONG AND A  
MAXIMUM OF 2.59m HIGH)

APPROXIMATE LOADING BAY LOCATION (16.5m ARTIC SHOWN)



**Denis Wilson Partnership**  
 Consulting Engineers and Transportation Planners  
 Windsor House, 37 Windsor Street, Chertsey, Surrey, KT16 8AT  
 Telephone: +44(0)1932 569566 Fax: +44(0)1932 569531  
 E-mail: chertsey@deniswilson.co.uk

|     |                               |         |
|-----|-------------------------------|---------|
| Rev | Amendments                    | Date    |
| B   | KEY ADDED TO DRAWING          | DEC '05 |
| A   | LOADING BAY LOCATIONS REVISED | NOV '05 |
| SW  | Checked                       | ANO     |
| ANO | Approved                      | ANO     |

MAKRO - RAYLEIGH, ESSEX

GOODS RECEIVED AREA

SWEPT PATH ANALYSIS

16.5m ARTIC


|      |          |       |            |         |          |           |               |     |   |
|------|----------|-------|------------|---------|----------|-----------|---------------|-----|---|
| Date | SEPT '05 | Scale | 1:500 @ A3 | JOB No. | 2005-378 | TRACK NO. | 2005-378/TR03 | Rev | B |
|------|----------|-------|------------|---------|----------|-----------|---------------|-----|---|

KEY.

APPROXIMATE COMPACTOR UNIT LOCATION

STORAGE CONTAINER LOCATION  
(STANDARD ISO CONTAINER  
2.43m WIDE x 6.09m LONG AND A  
MAXIMUM OF 2.59m HIGH)

APPROXIMATE LOADING BAY LOCATION (16.5m ARTIC SHOWN)

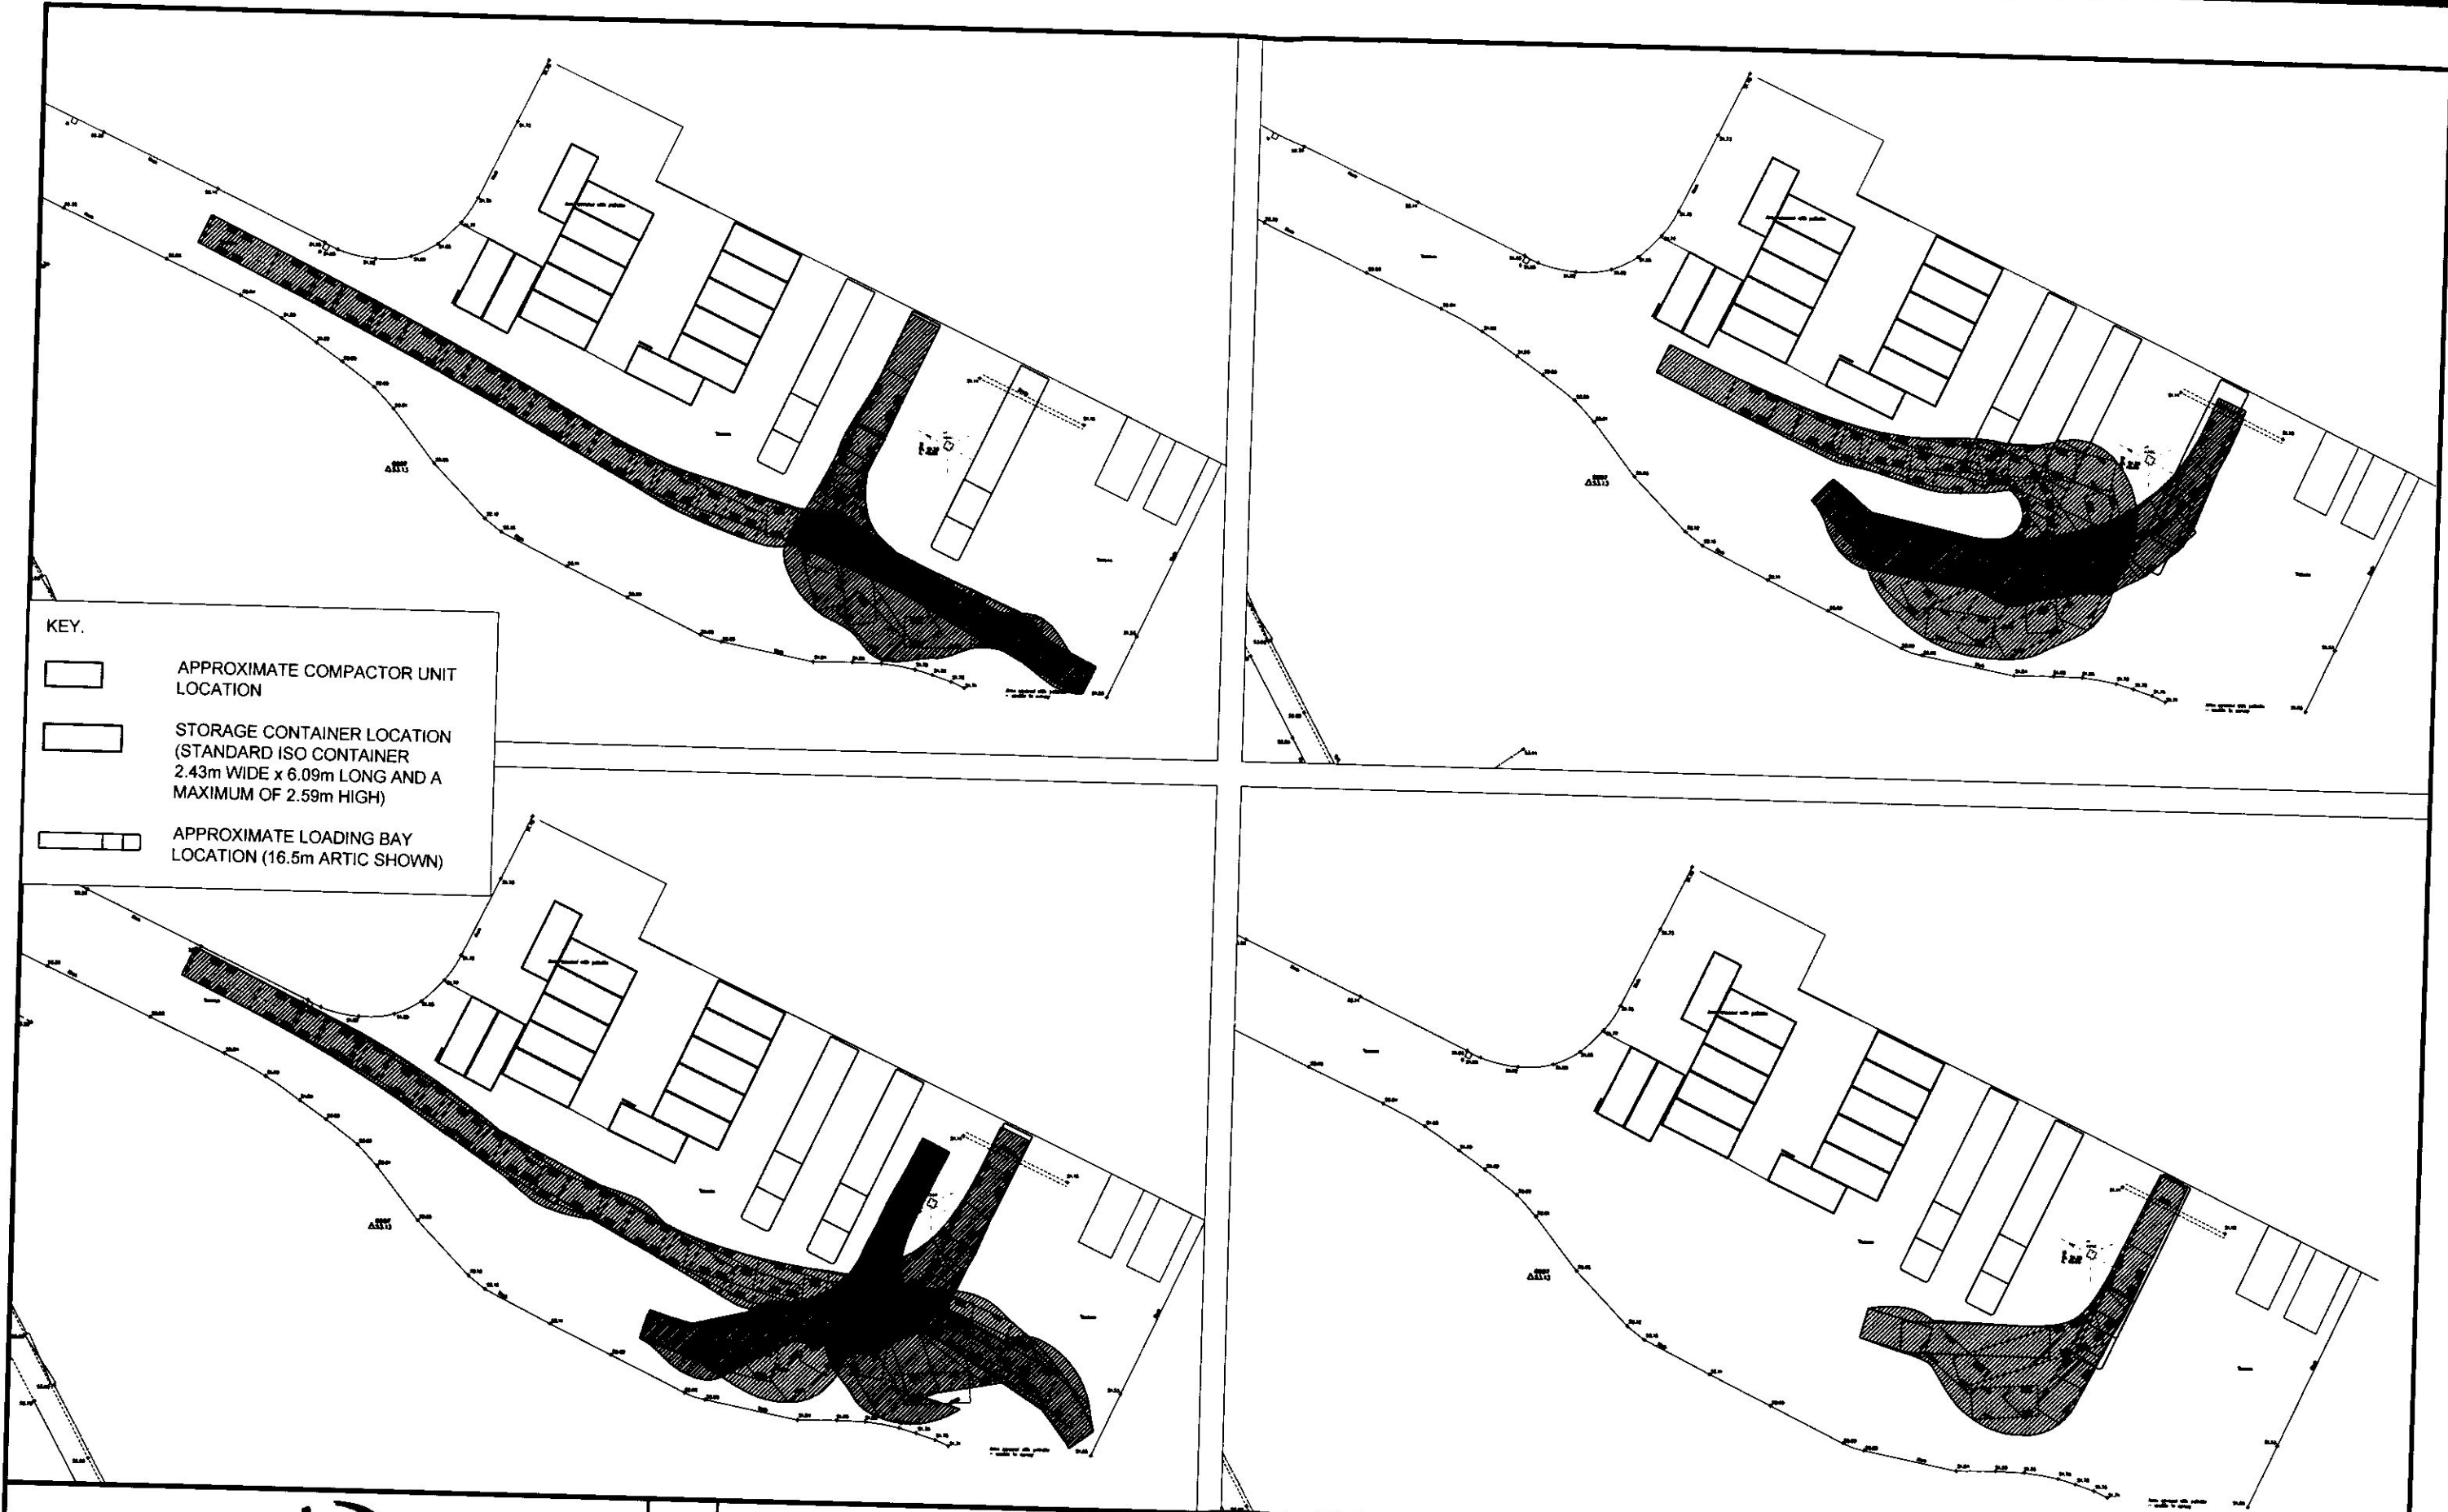

  
**Denis Wilson Partnership**  
 Consulting Engineers and Transportation Planners  
 Windsor House, 37 Windsor Street, Chertsey, Surrey, KT16 8AT  
 Telephone: +44(0)1932 569566 Fax: +44(0)1932 569531  
 E-mail: chertsey@deniswilson.co.uk

|       |                               |          |
|-------|-------------------------------|----------|
| Rev   | Amendments                    | Date     |
| B     | KEY ADDED TO DRAWING          | DEC '05  |
| A     | LOADING BAY LOCATIONS REVISED | NOV '05  |
| Drawn | Checked                       | Approved |
| SW    | ANO                           | ANO      |

**MAKRO - RAYLEIGH, ESSEX**

**GOODS RECEIVED AREA**

**SWEPT PATH ANALYSIS**

**15.5m ARTIC**


Date SEPT '05

Scale 1:500 @ A3

JOB No. 2005-378

TRACK NO. 2005-378/TR04

Rev B

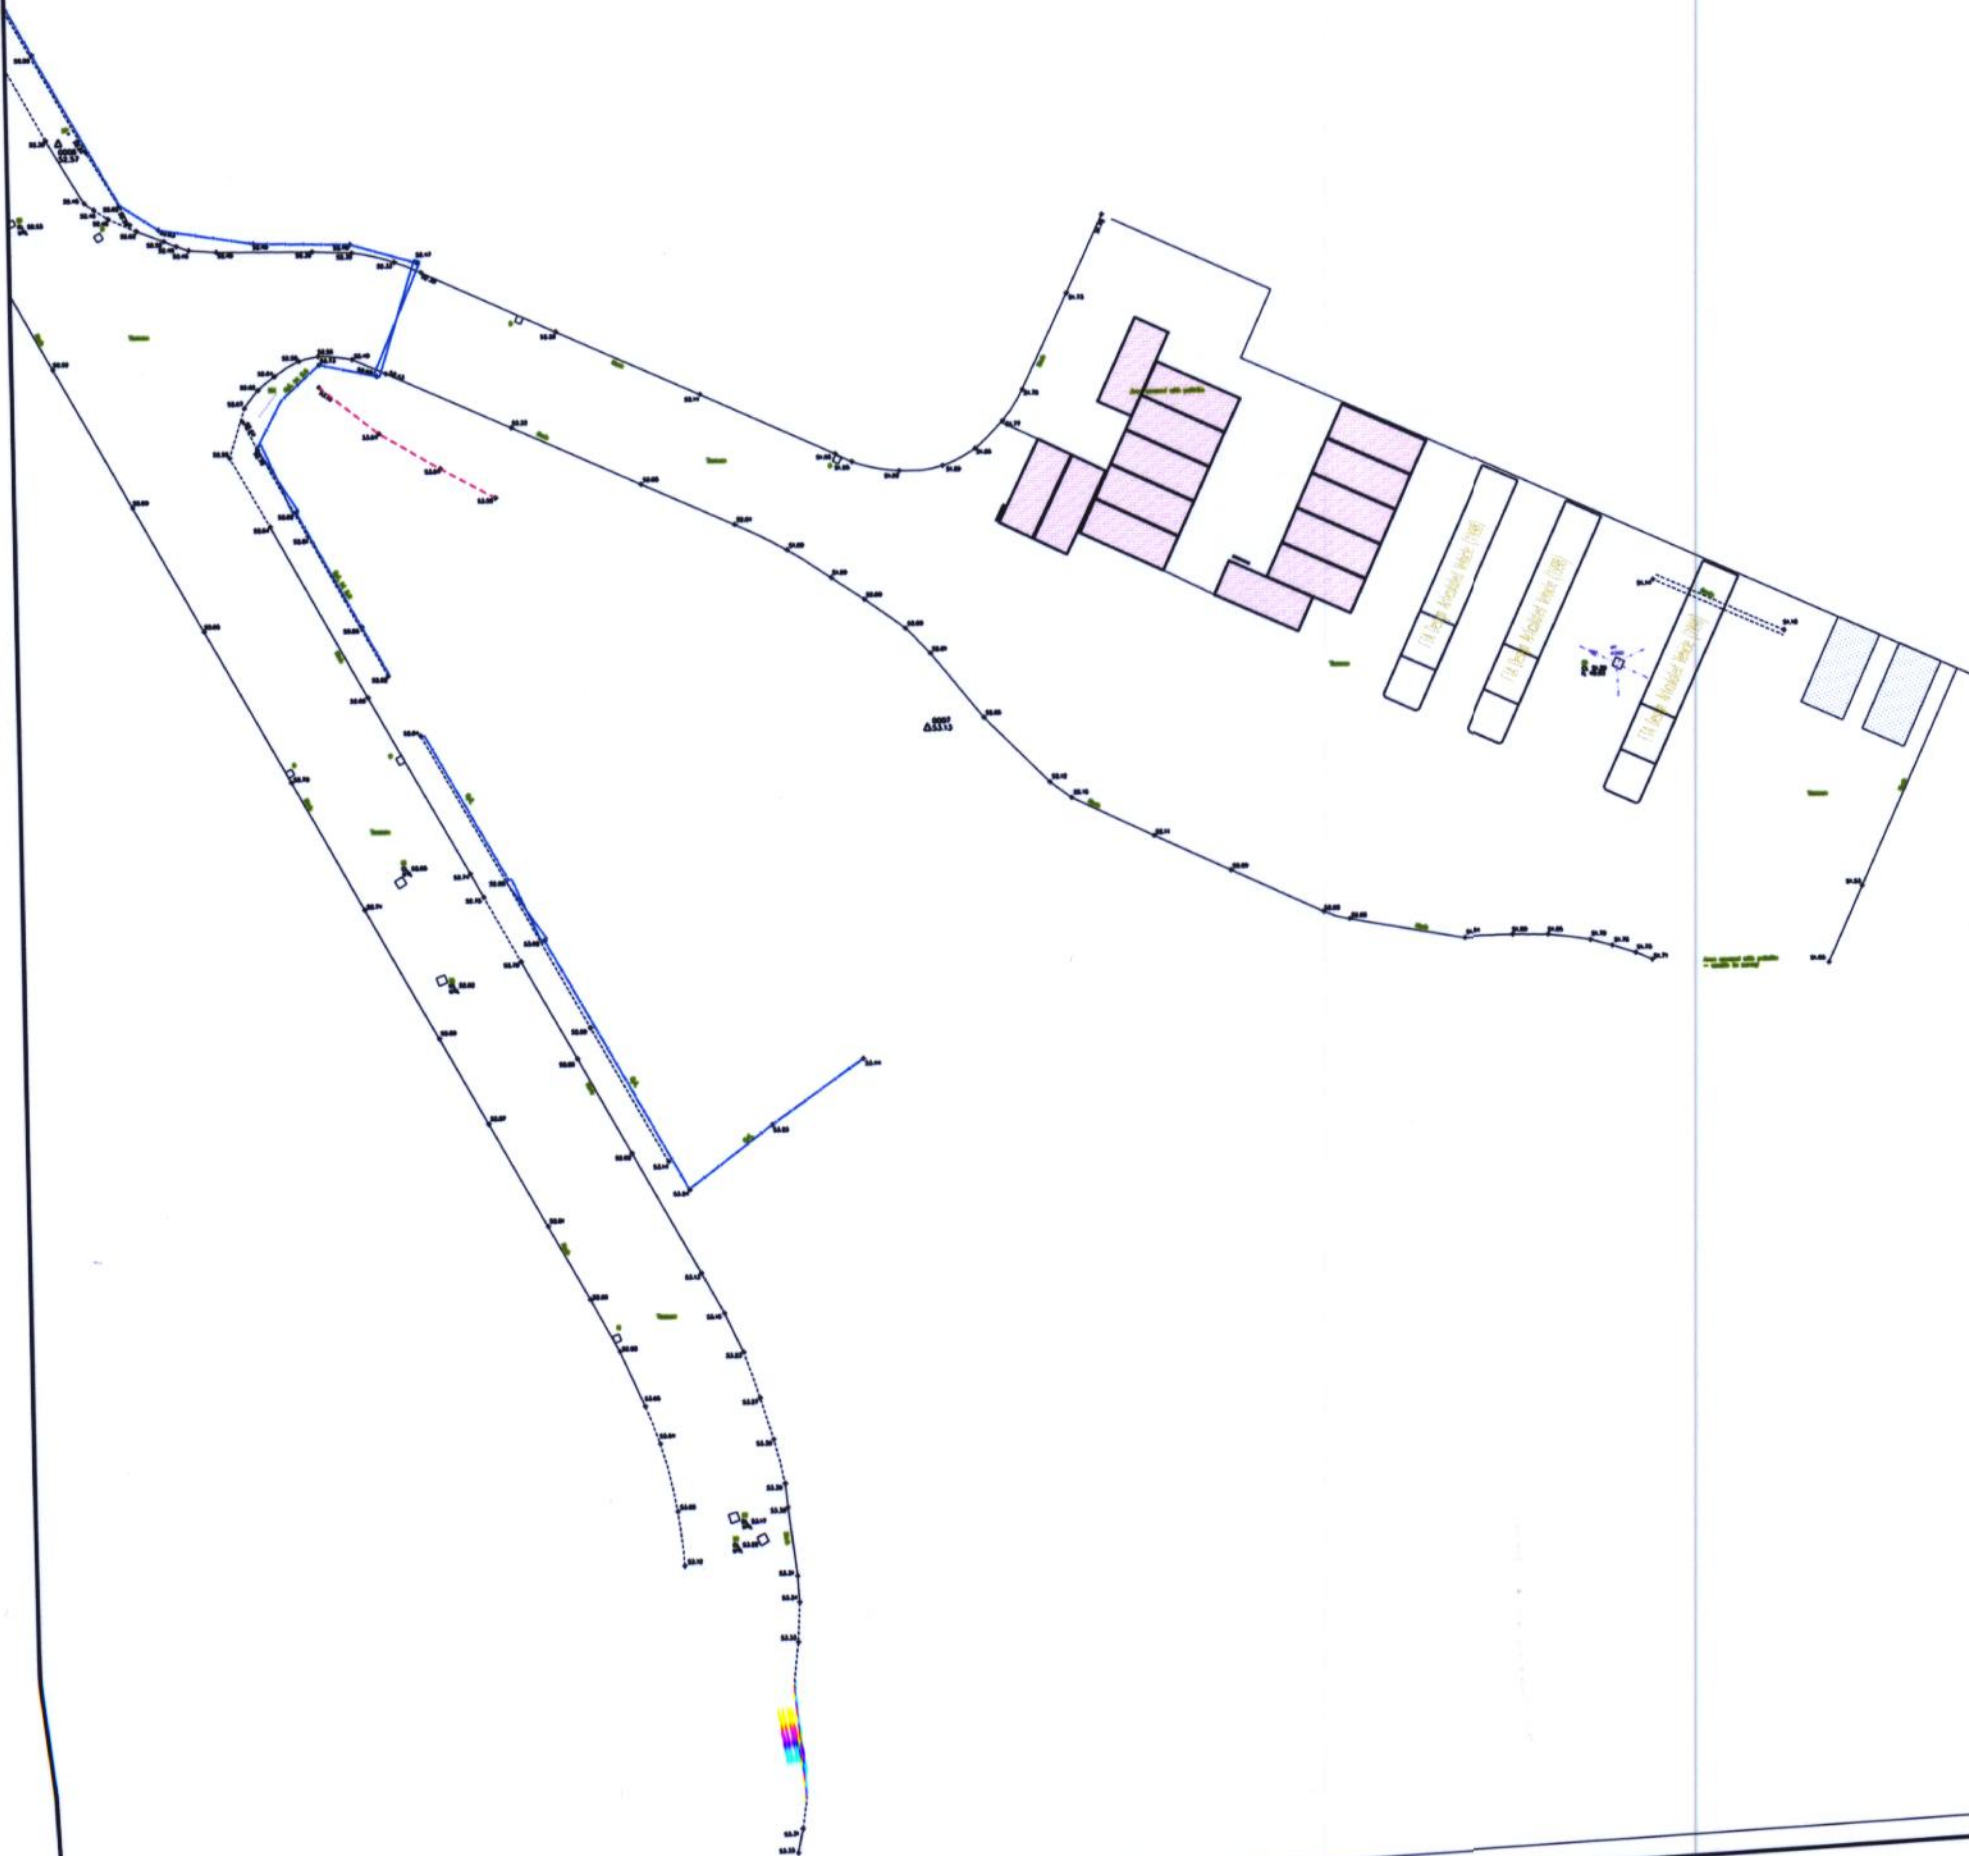

# NOTES

## KEY.

- APPROXIMATE COMPACTOR UNIT LOCATION
- STORAGE CONTAINER LOCATION (STANDARD ISO CONTAINER 2.43m WIDE x 6.09m LONG AND A MAXIMUM OF 2.59m HIGH)
- APPROXIMATE LOADING BAY LOCATION (16.5m ARTIC SHOWN)

|   |   |    |     |     |         |
|---|---|----|-----|-----|---------|
| B | ANNOTATIONS REMOVED                         | SW | ANO | ANO | DEC '05 |
| A | CONTAINER AND LOADING BAY LOCATIONS REVISED | SW | ANO | ANO | NOV '05 |

| Rev | Amendment | Drawn | Chk'd | Apr'd | Date |
|-----|-----------|-------|-------|-------|------|
|-----|-----------|-------|-------|-------|------|



**Denis Wilson Partnership**  
Consulting Engineers and Transportation Planners  
Windsor House, 37 Windsor Street, Chertsey, Surrey, KT16 8AT  
Telephone: +44(0)1932 569566 Fax: +44(0)1932 569531  
E-mail: chertsey@deniswilson.co.uk

MAKRO - RAYLEIGH,  
ESSEX


GOODS RECEIVED AREA -  
REVISED STORAGE  
CONTAINER POSITIONS

|       |          |         |          |          |          |
|-------|----------|---------|----------|----------|----------|
| Drawn | SW       | Checked | ANO      | Approved | ANO      |
| Date  | SEPT '05 | Date    | SEPT '05 | Date     | SEPT '05 |

|       |           |        |             |     |   |
|-------|-----------|--------|-------------|-----|---|
| Scale | 1:500 @A3 | Status | PRELIMINARY | Rev | B |
|-------|-----------|--------|-------------|-----|---|

|        |              |
|--------|--------------|
| Dwg No | 2005-378/P02 |
|--------|--------------|



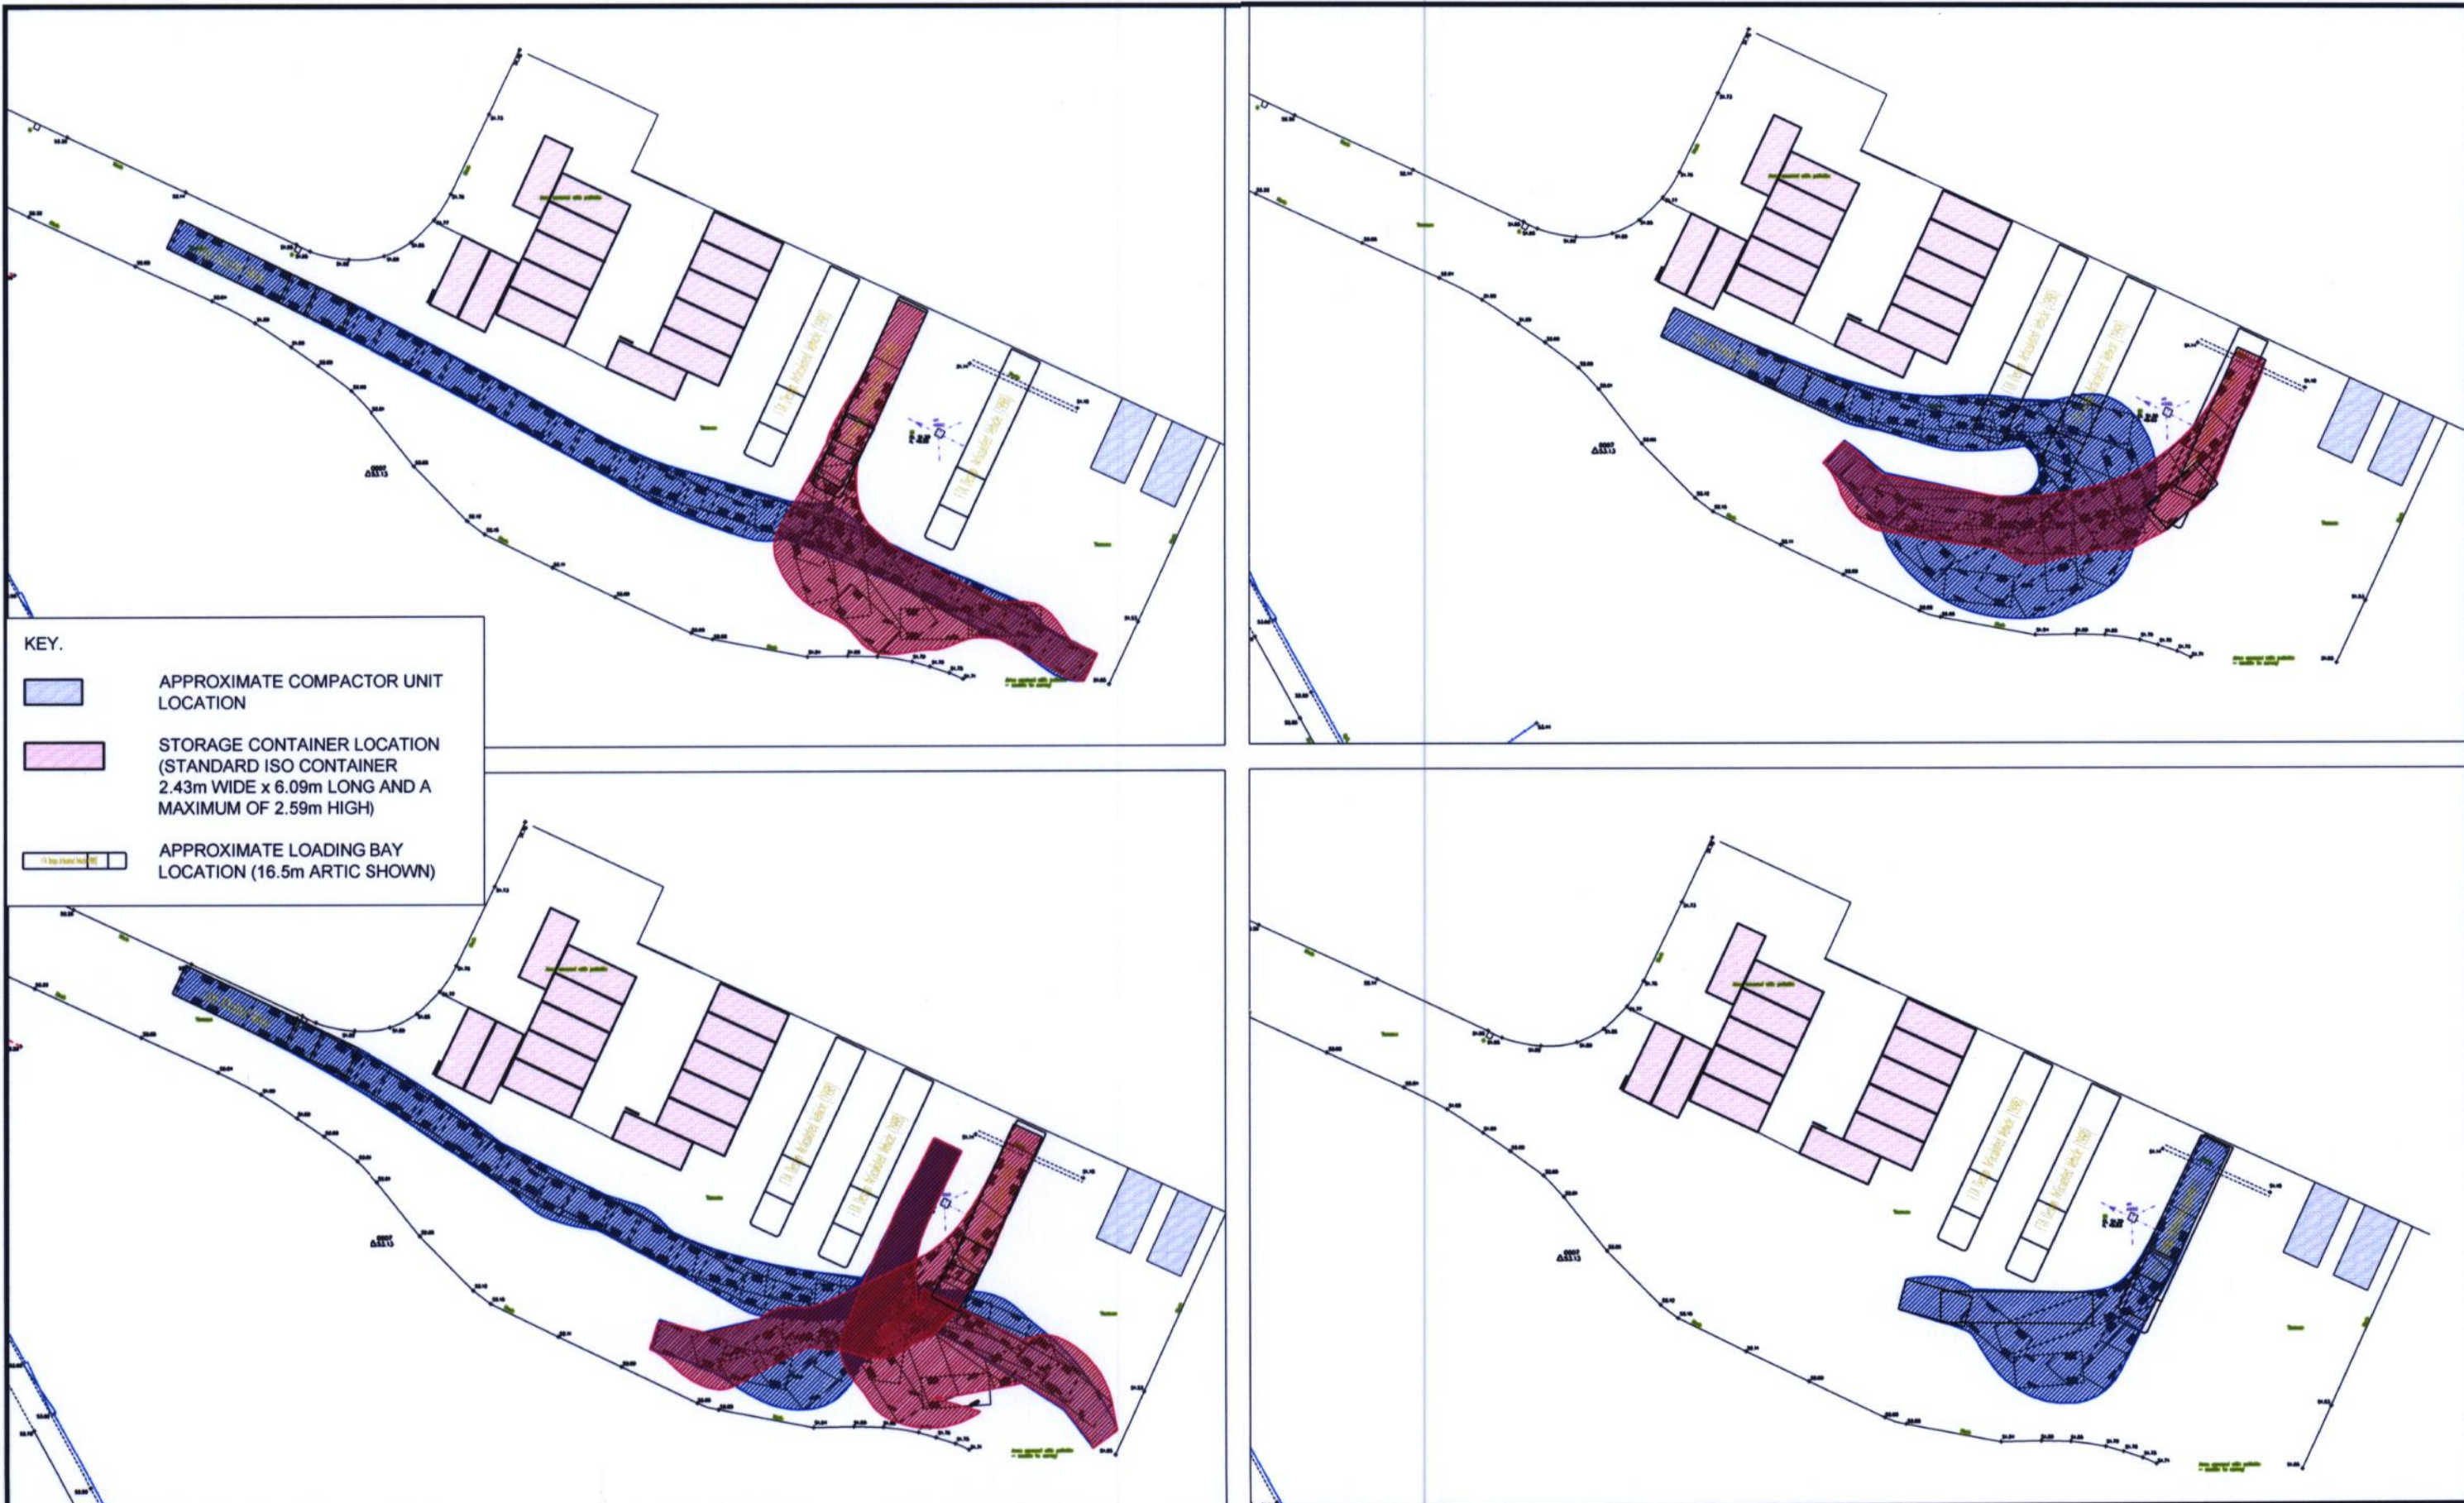

**Denis Wilson Partnership**

Consulting Engineers and Transportation Planners

Windsor House, 37 Windsor Street, Chertsey, Surrey, KT16 8AT

Telephone: +44(0)1932 569566

Fax: +44(0)1932 569531


E-mail: chertsey@deniswilson.co.uk

|     |                               |         |
|-----|-------------------------------|---------|
| Rev | Amendments                    | Date    |
| B   | KEY ADDED TO DRAWING          | DEC '05 |
| A   | LOADING BAY LOCATIONS REVISED | NOV '05 |
| SW  | Checked                       | ANO     |
| ANO | Approved                      | ANO     |

**MAKRO - RAYLEIGH, ESSEX**  
**GOODS RECEIVED AREA**  
**SWEPT PATH ANALYSIS**  
**15.5m ARTIC**

|      |          |       |            |         |          |           |               |     |   |
|------|----------|-------|------------|---------|----------|-----------|---------------|-----|---|
| Date | SEPT '05 | Scale | 1:500 @ A3 | JOB No. | 2005-378 | TRACK NO. | 2005-378/TR04 | Rev | B |
|------|----------|-------|------------|---------|----------|-----------|---------------|-----|---|



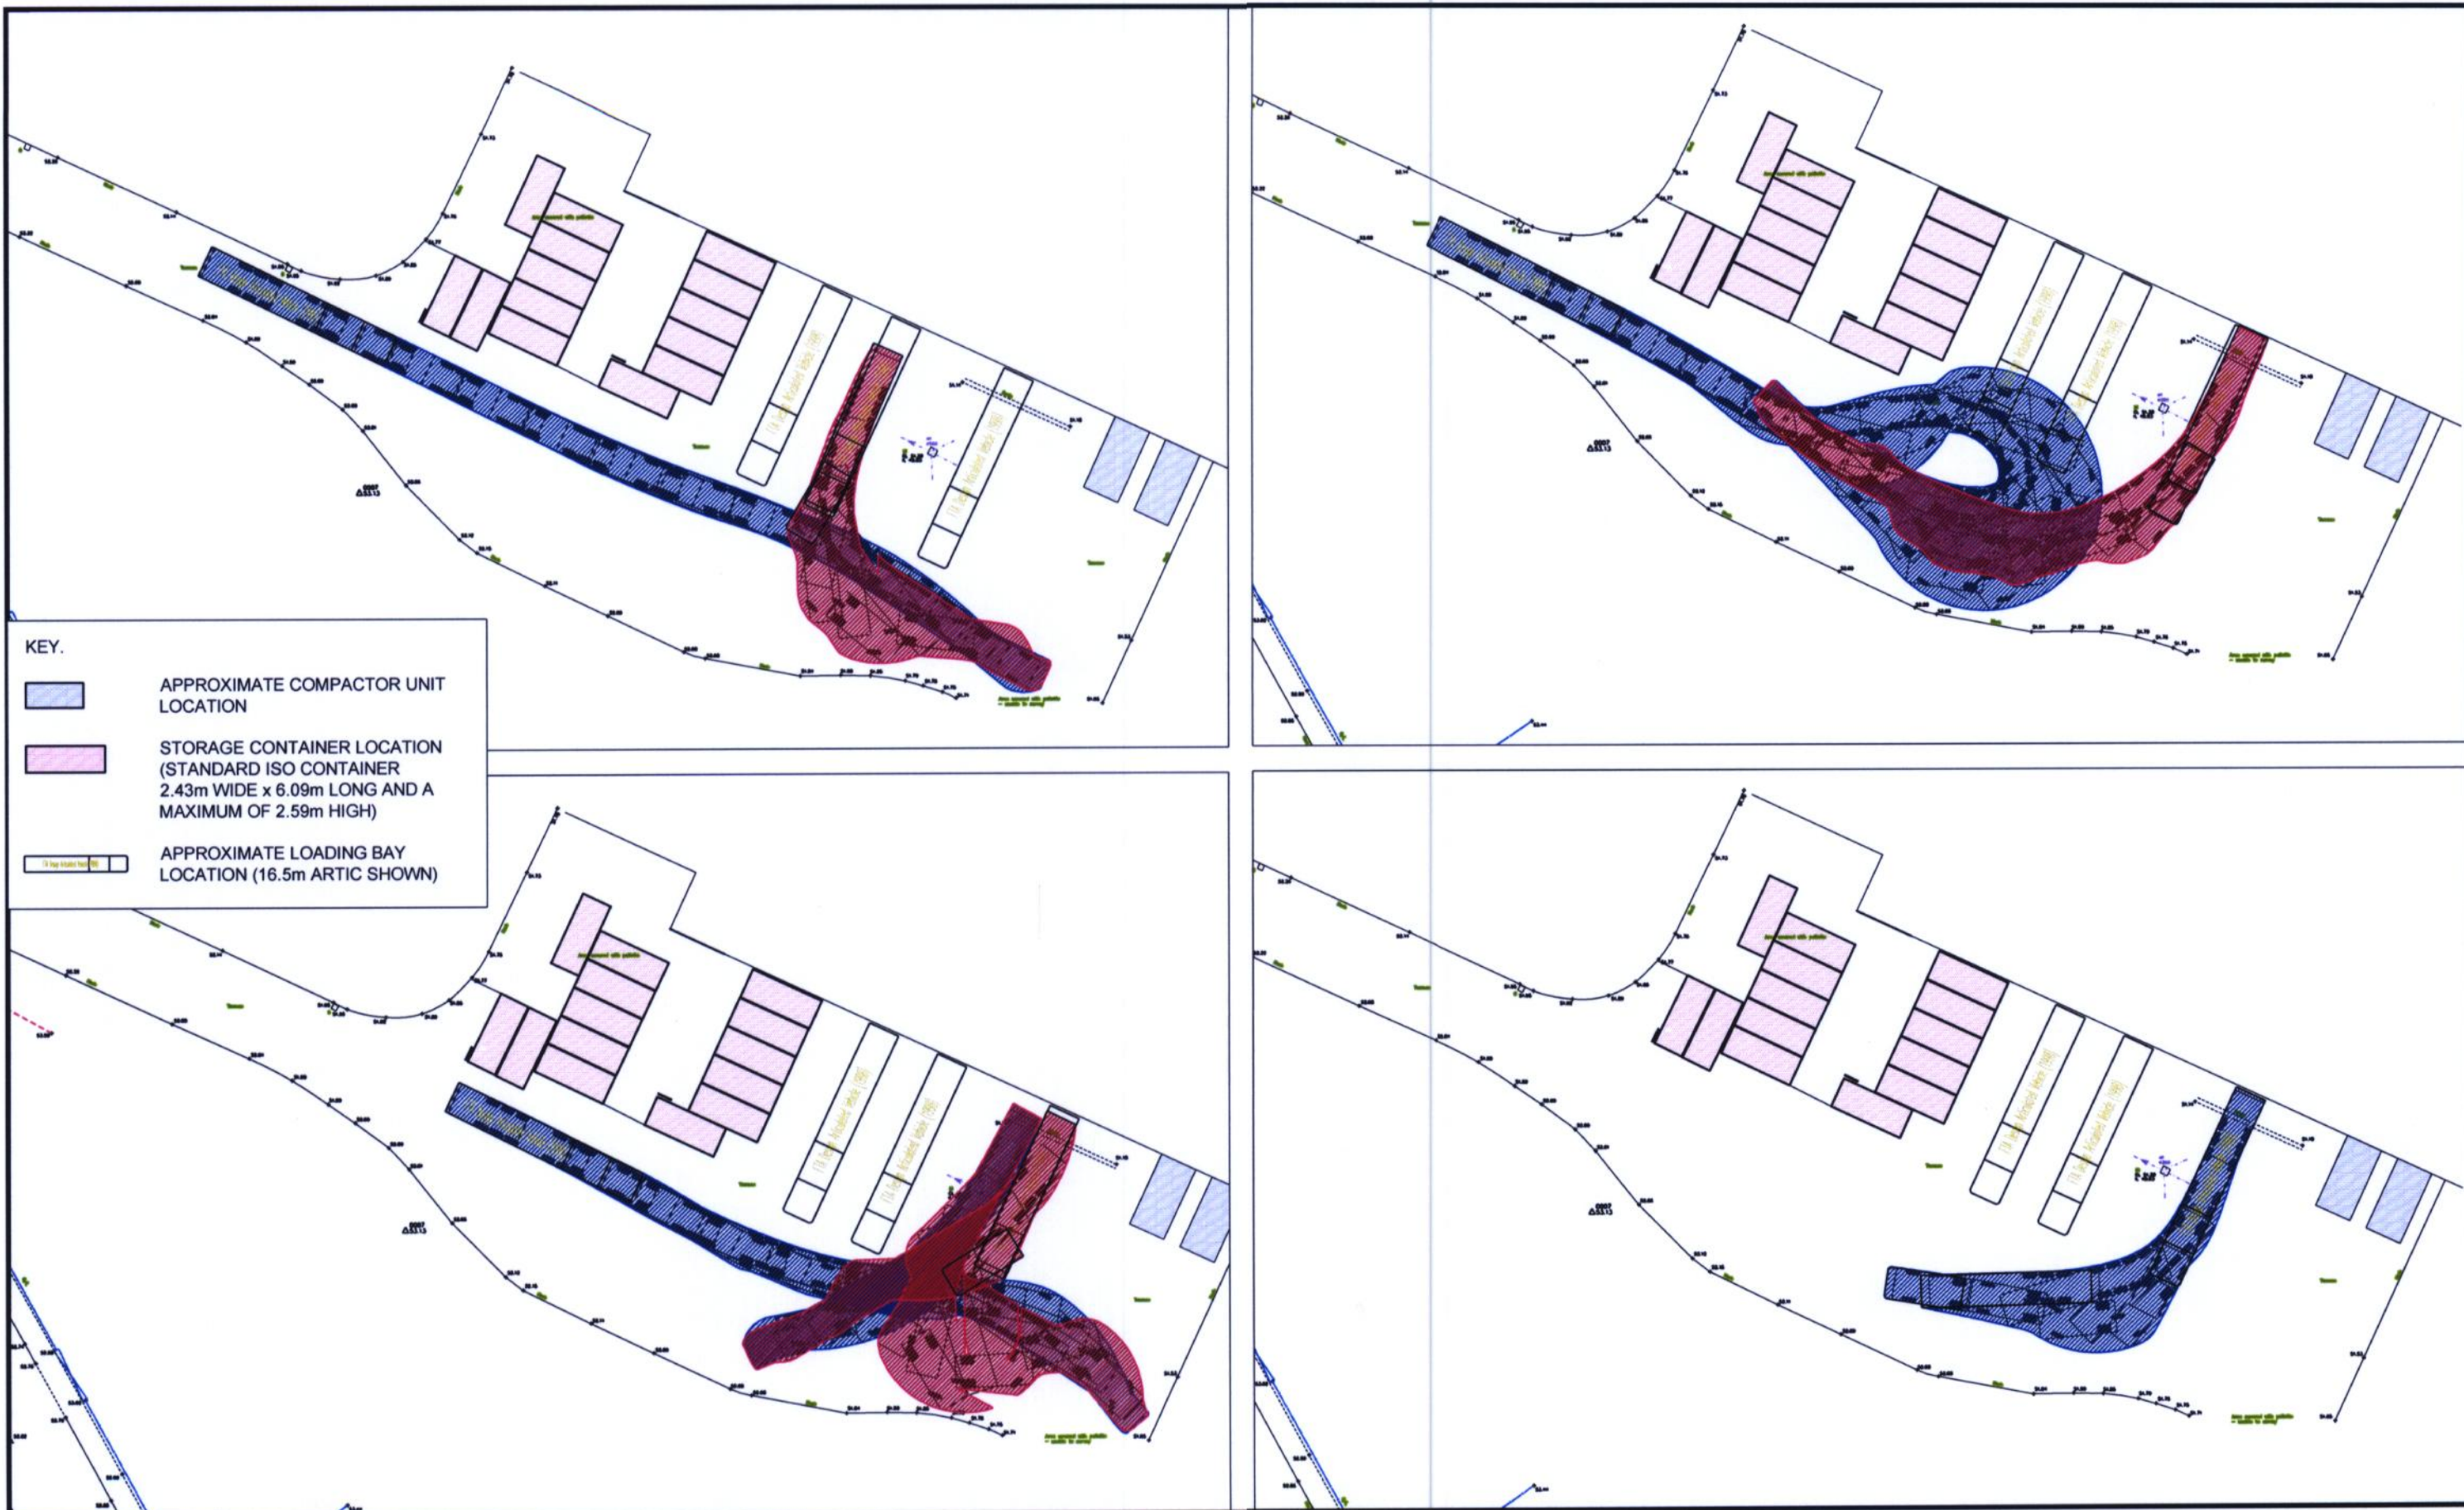

**Denis Wilson Partnership**

Consulting Engineers and Transportation Planners  
Windsor House, 37 Windsor Street, Chertsey, Surrey, KT16 8AT  
Telephone: +44(0)1932 569566 Fax: +44(0)1932 569531  
E-mail: chertsey@deniswilson.co.uk

| Rev   | Amendments                    | Date     |
|-------|-------------------------------|----------|
| B     | KEY ADDED TO DRAWING          | DEC '05  |
| A     | LOADING BAY LOCATIONS REVISED | NOV '05  |
| Rev   | Amendments                    | Date     |
| Drawn | SW                            | Checked  |
|       | ANO                           | Approved |
|       | ANO                           |          |

**MAKRO - RAYLEIGH, ESSEX**  
**GOODS RECEIVED AREA**  
**SWEPT PATH ANALYSIS**  
**16.5m ARTIC**

Date **SEPT '05** Scale **1:500 @ A3** JOB No. **2005-378** TRACK NO. **2005-378/TR03** Rev **B**