
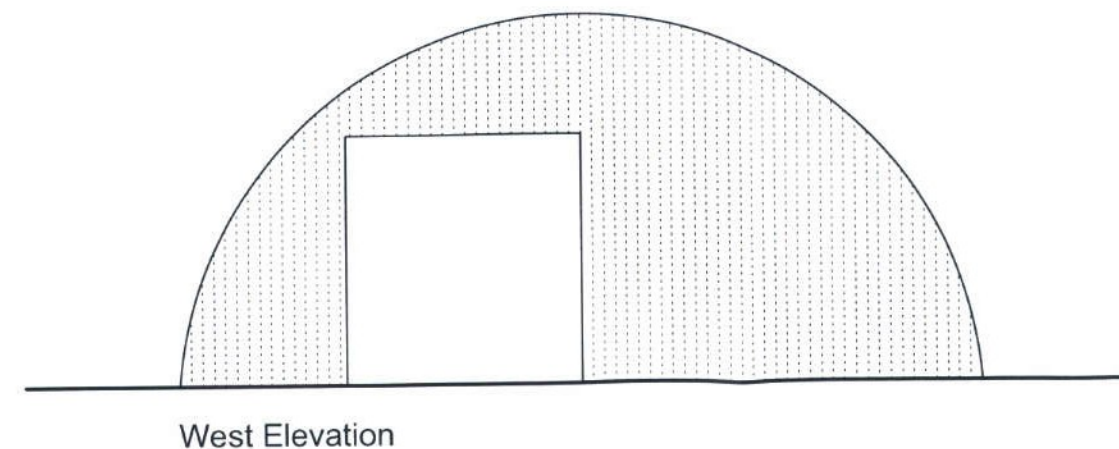
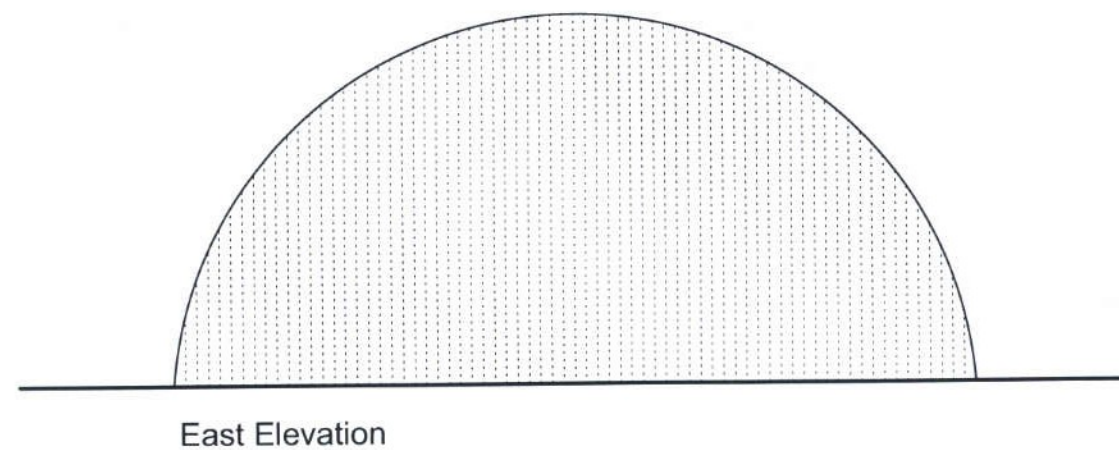
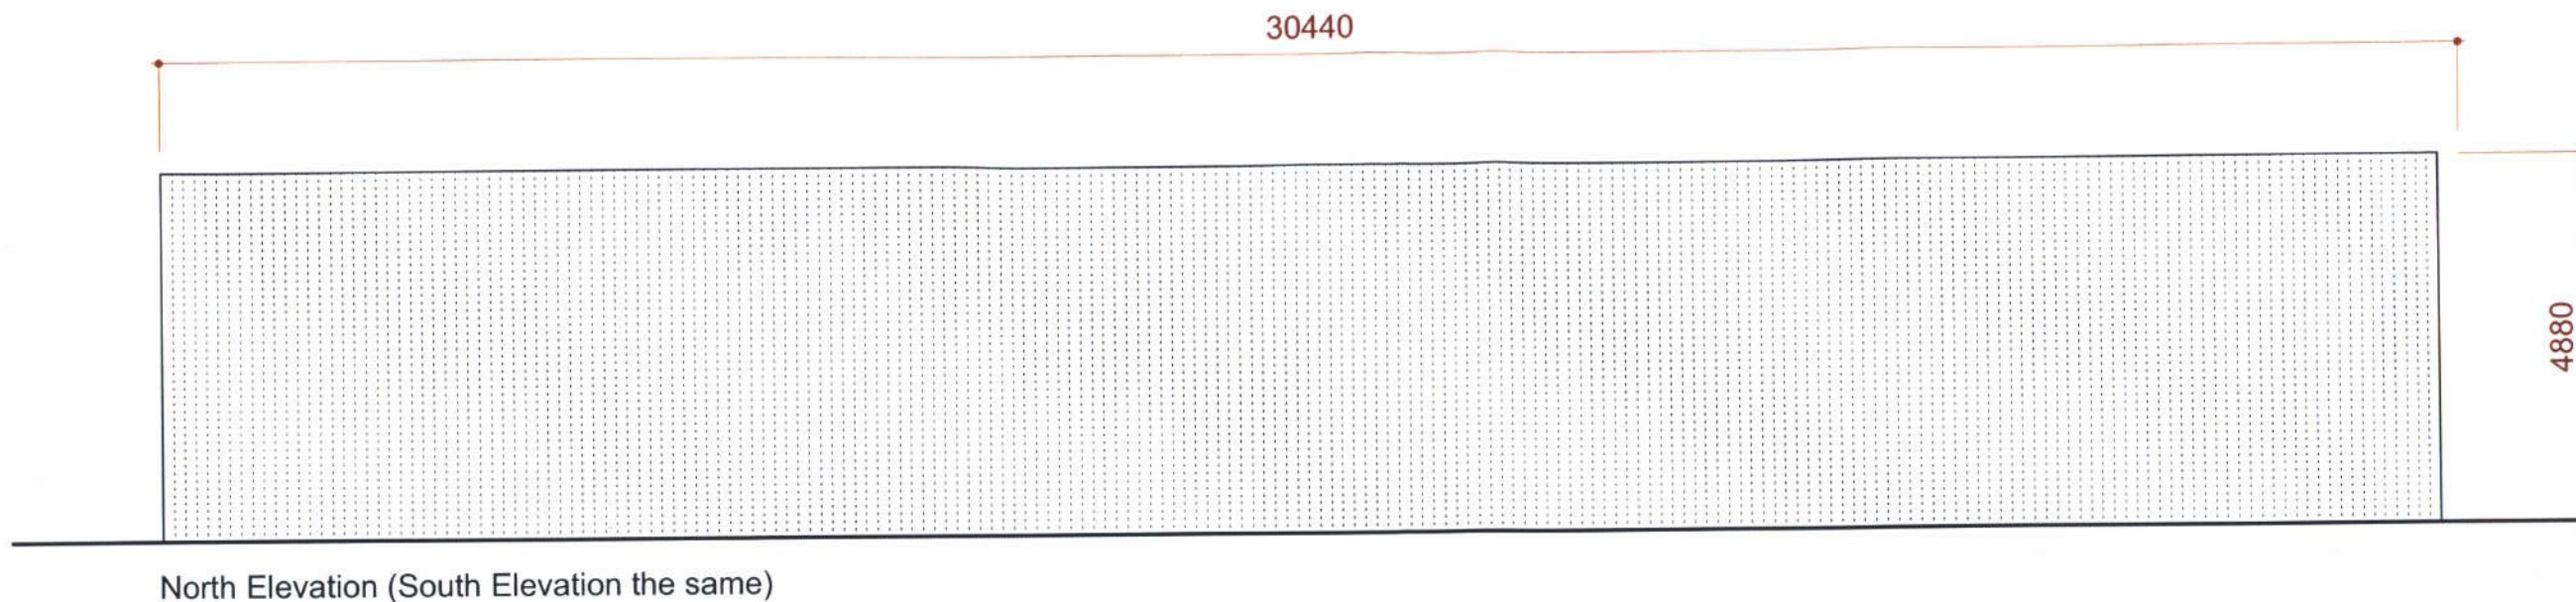


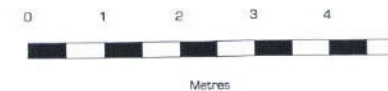

- 1 JUN 2016

- JUN 2016

Barn A Elevations

General Notes

Notes

Only Written Dimensions to be taken from this drawing

All Dimensions to be checked on site before instructing

No	Revision/Issue	Date

For Name and Address

Raymond Stemp Associates

Planning and Development Consultants

Westwood Park London Road,
Little Horsham, Colchester,
Essex, CO6 4BS

Tel: 01206 274190 Fax: 01206 274191

Project Name and Address

Address: Sheepcoates Farm

Project: Replacement Barn

Drawing: Existing Barn A Elevations

Project	Drawing Number
Date: April 2016	003
Scale: 1:100 @ A3	
Drawn By: DM	