




EXISTING

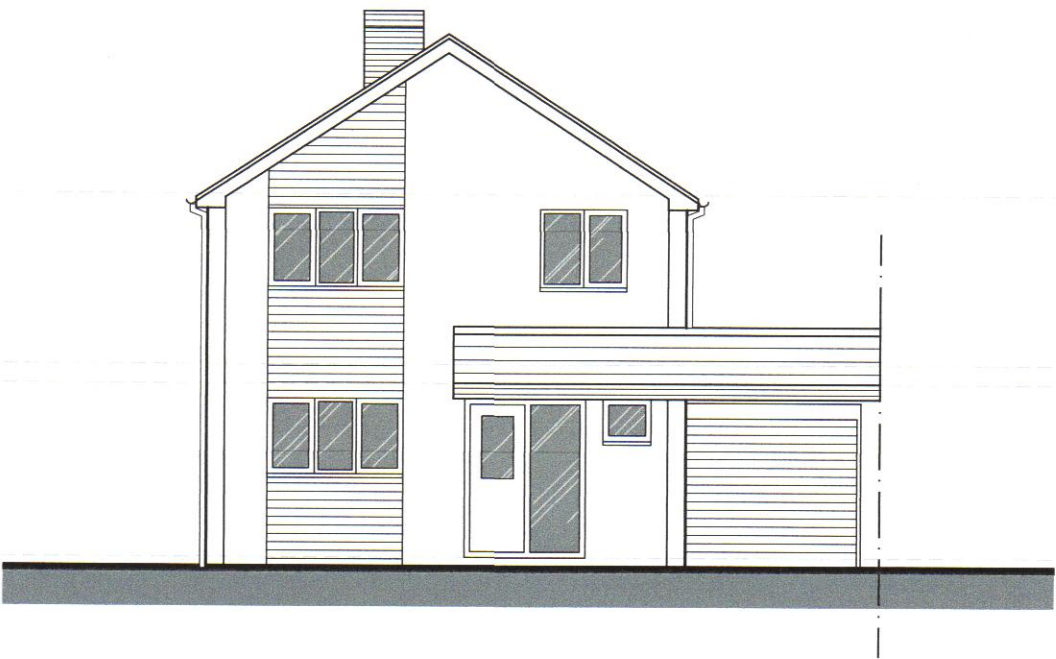


FRONT

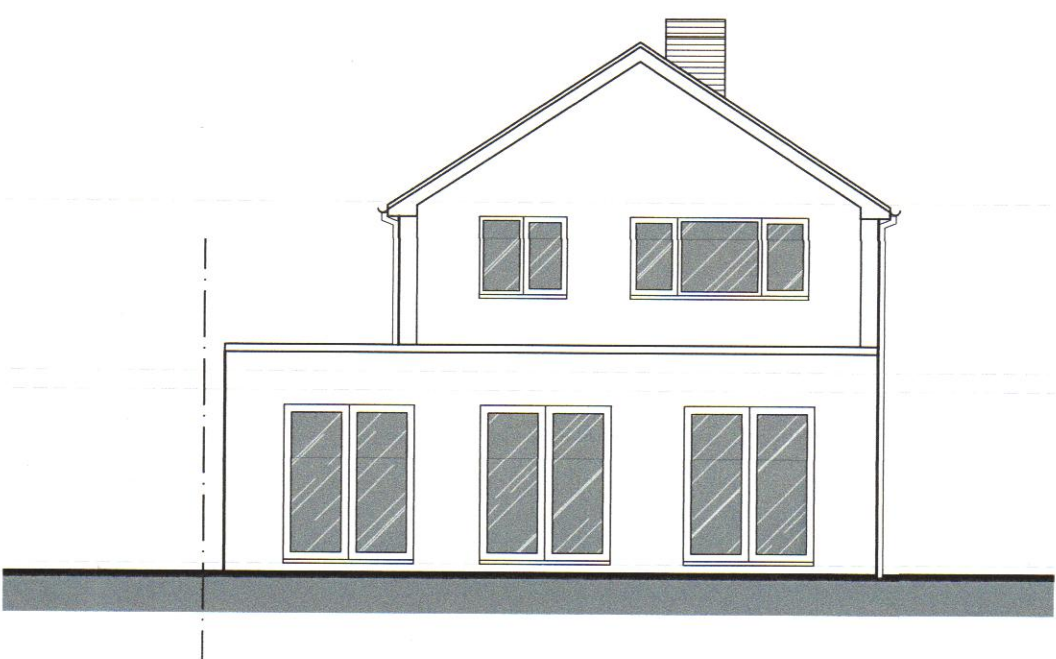

REAR

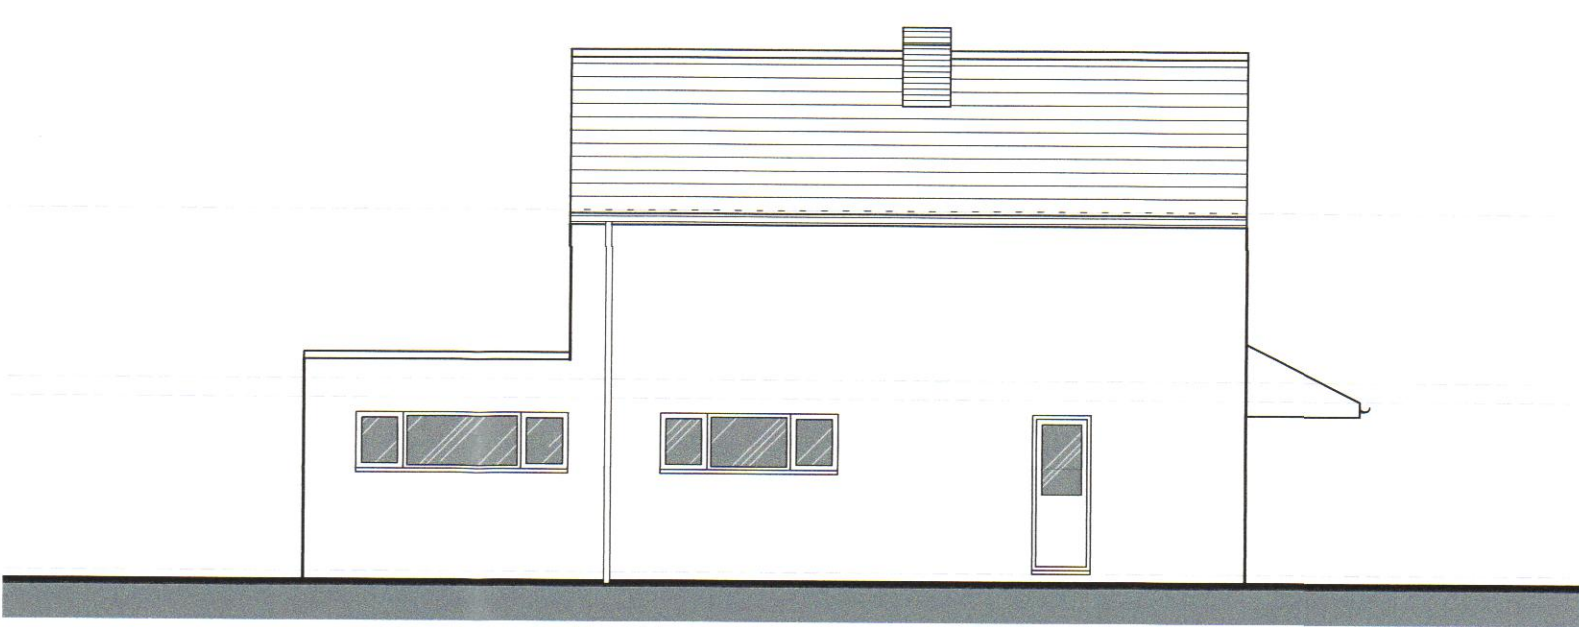

SIDE

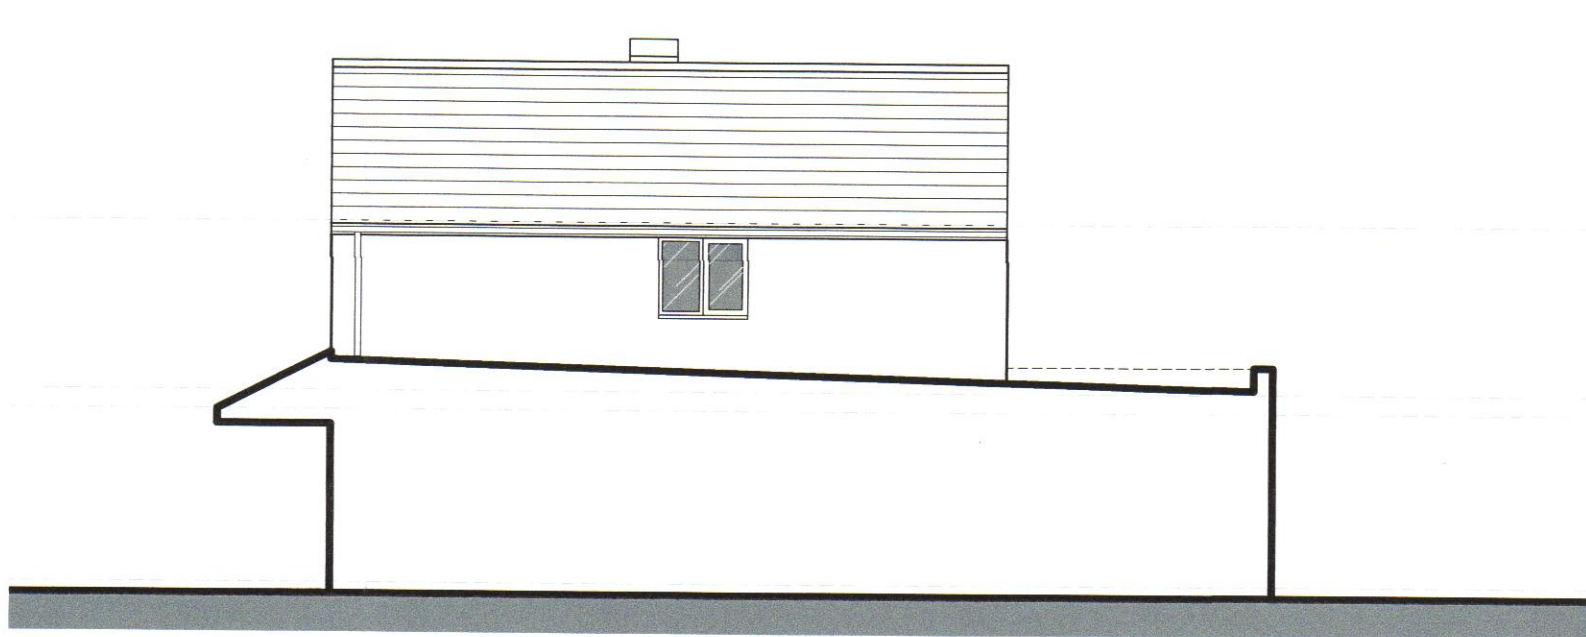

SIDE


PROPOSED



FRONT

Scale @ 1:100


5m 4m 3m 2m 1m 0m

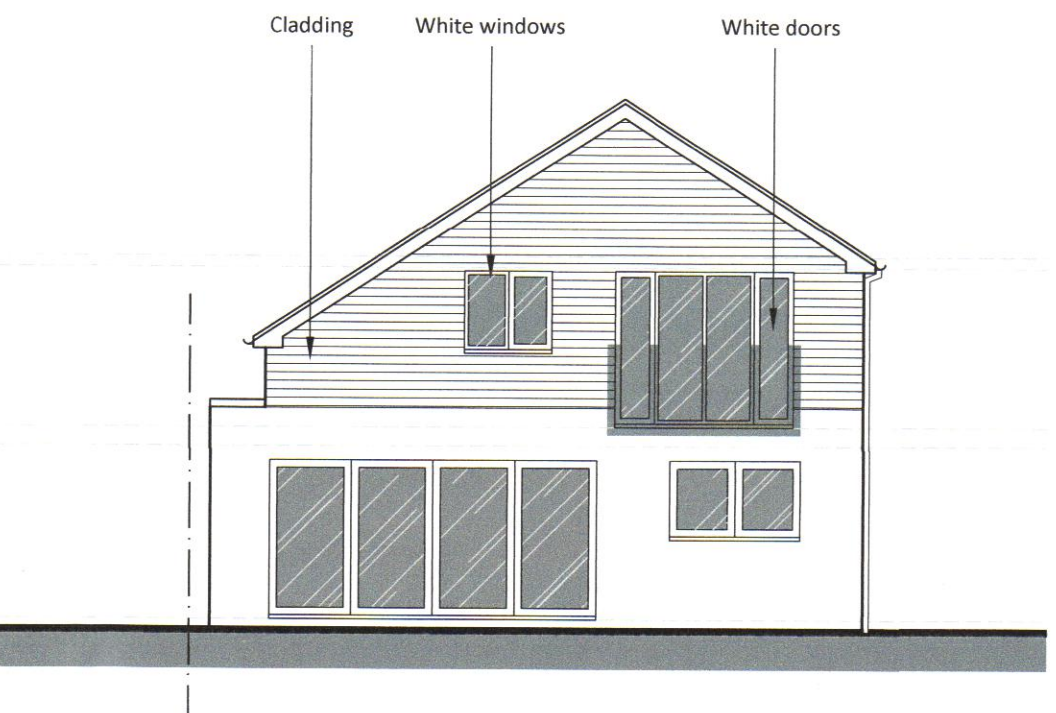


REAR



SIDE

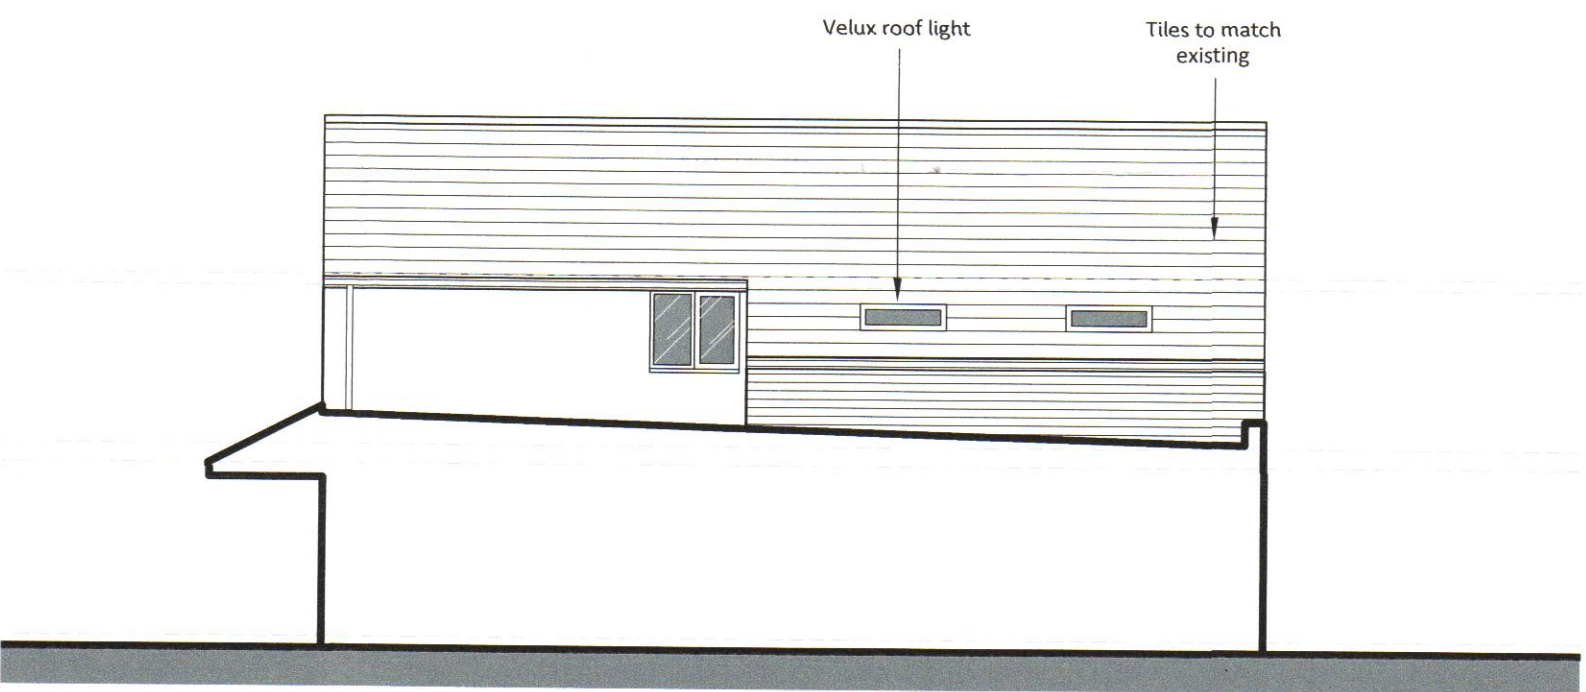

SIDE

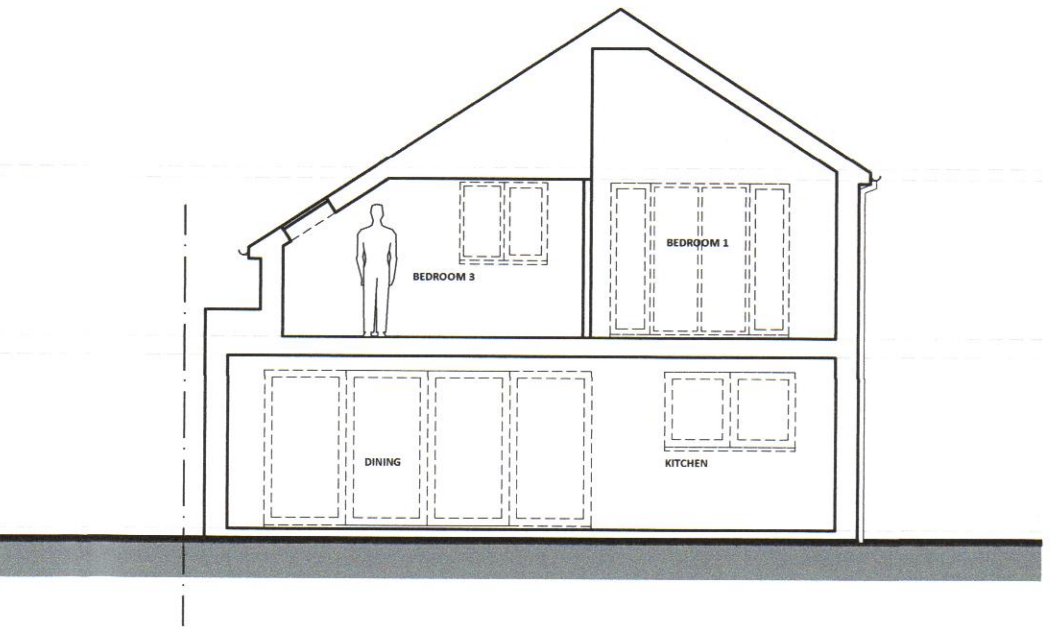

SECTION

PLANNING

Client
Norm Pattison

Project
1 Saxon Close
Rayleigh
Essex

Drawing Title
Existing & Proposed Elevations

Drawn RJB	Date Jan 2017	Checked	Scale @ A1 As noted
Job No 2017-05	Drawing No 03	Revision	Note

04 APR 2017,
SUPPORT SERVICES