
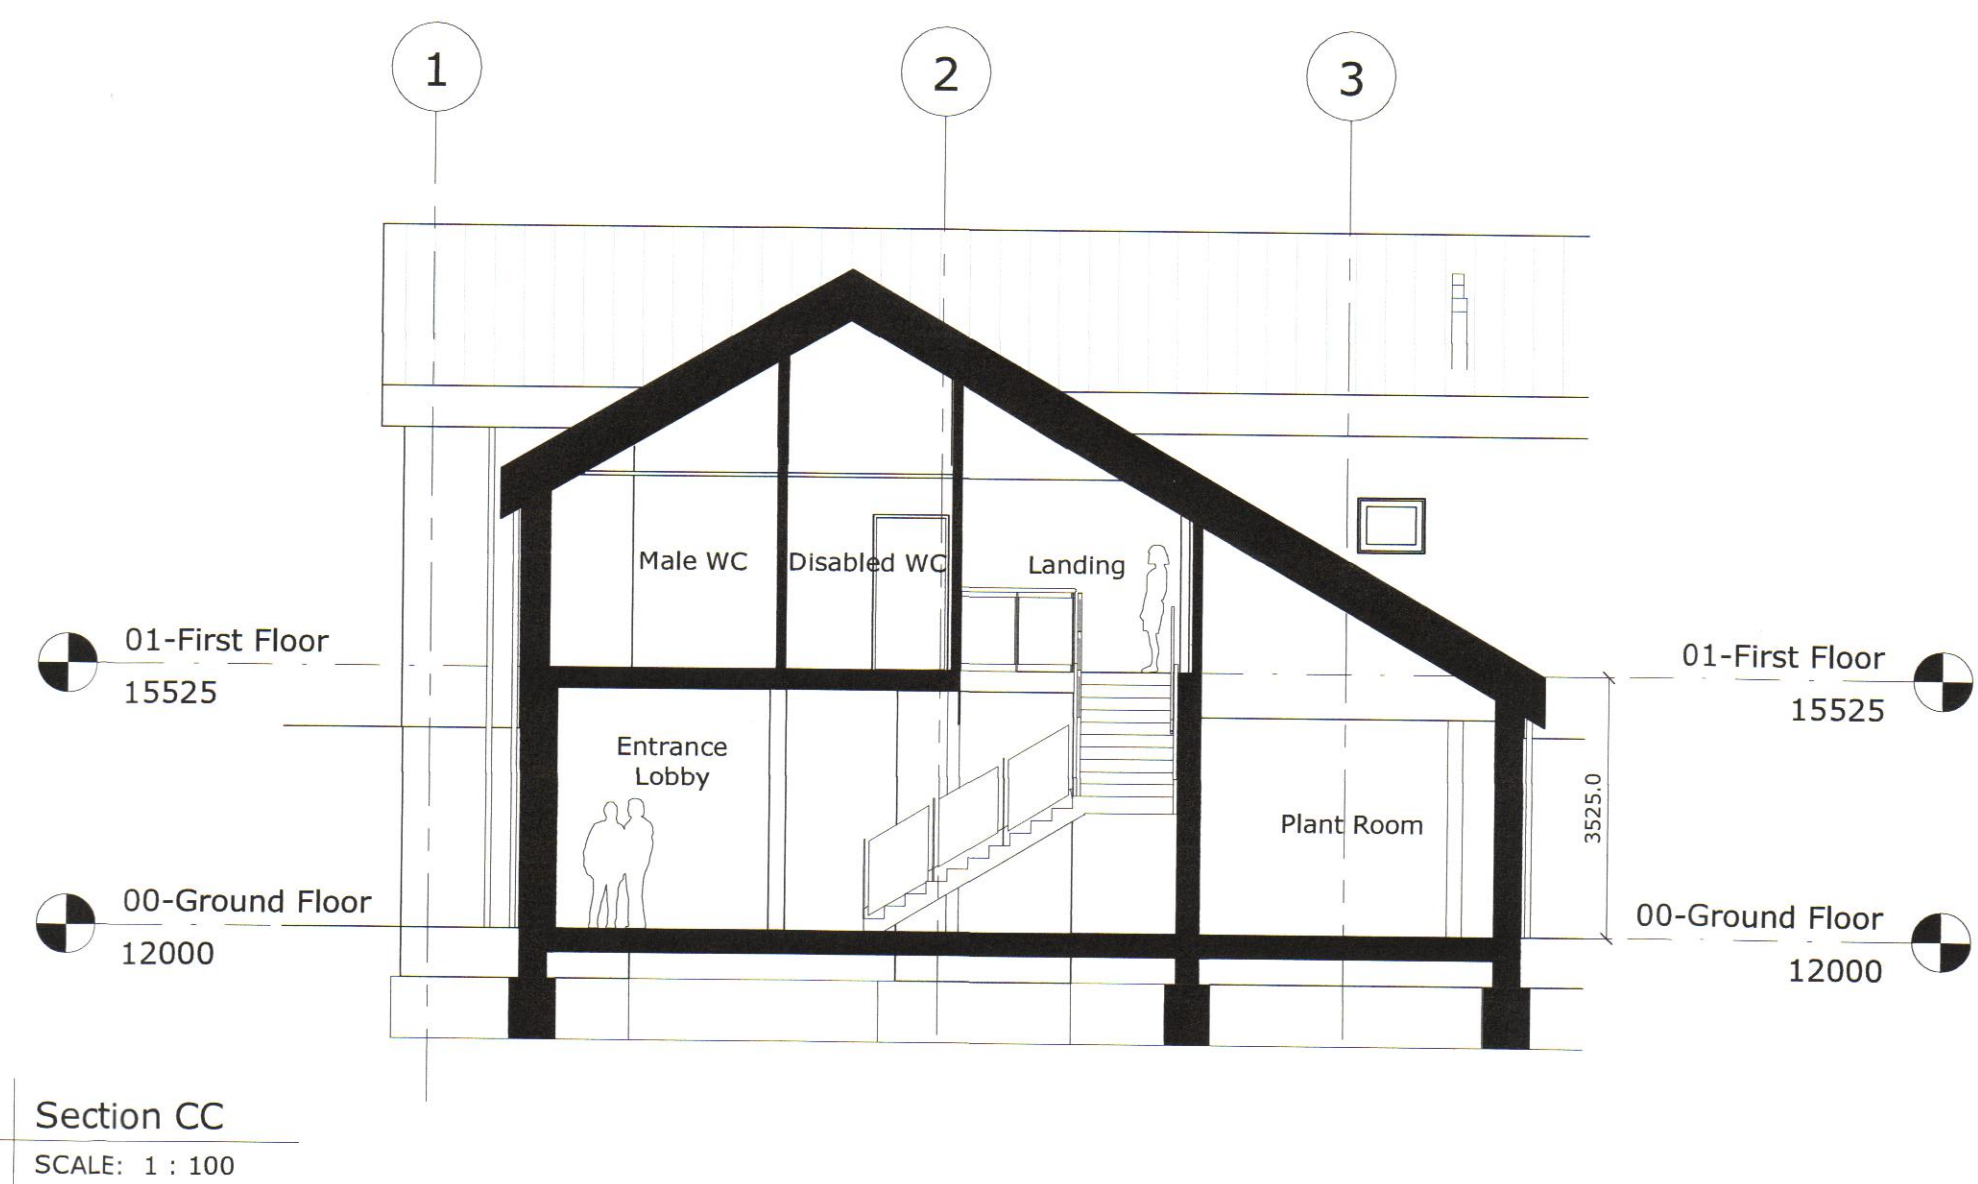
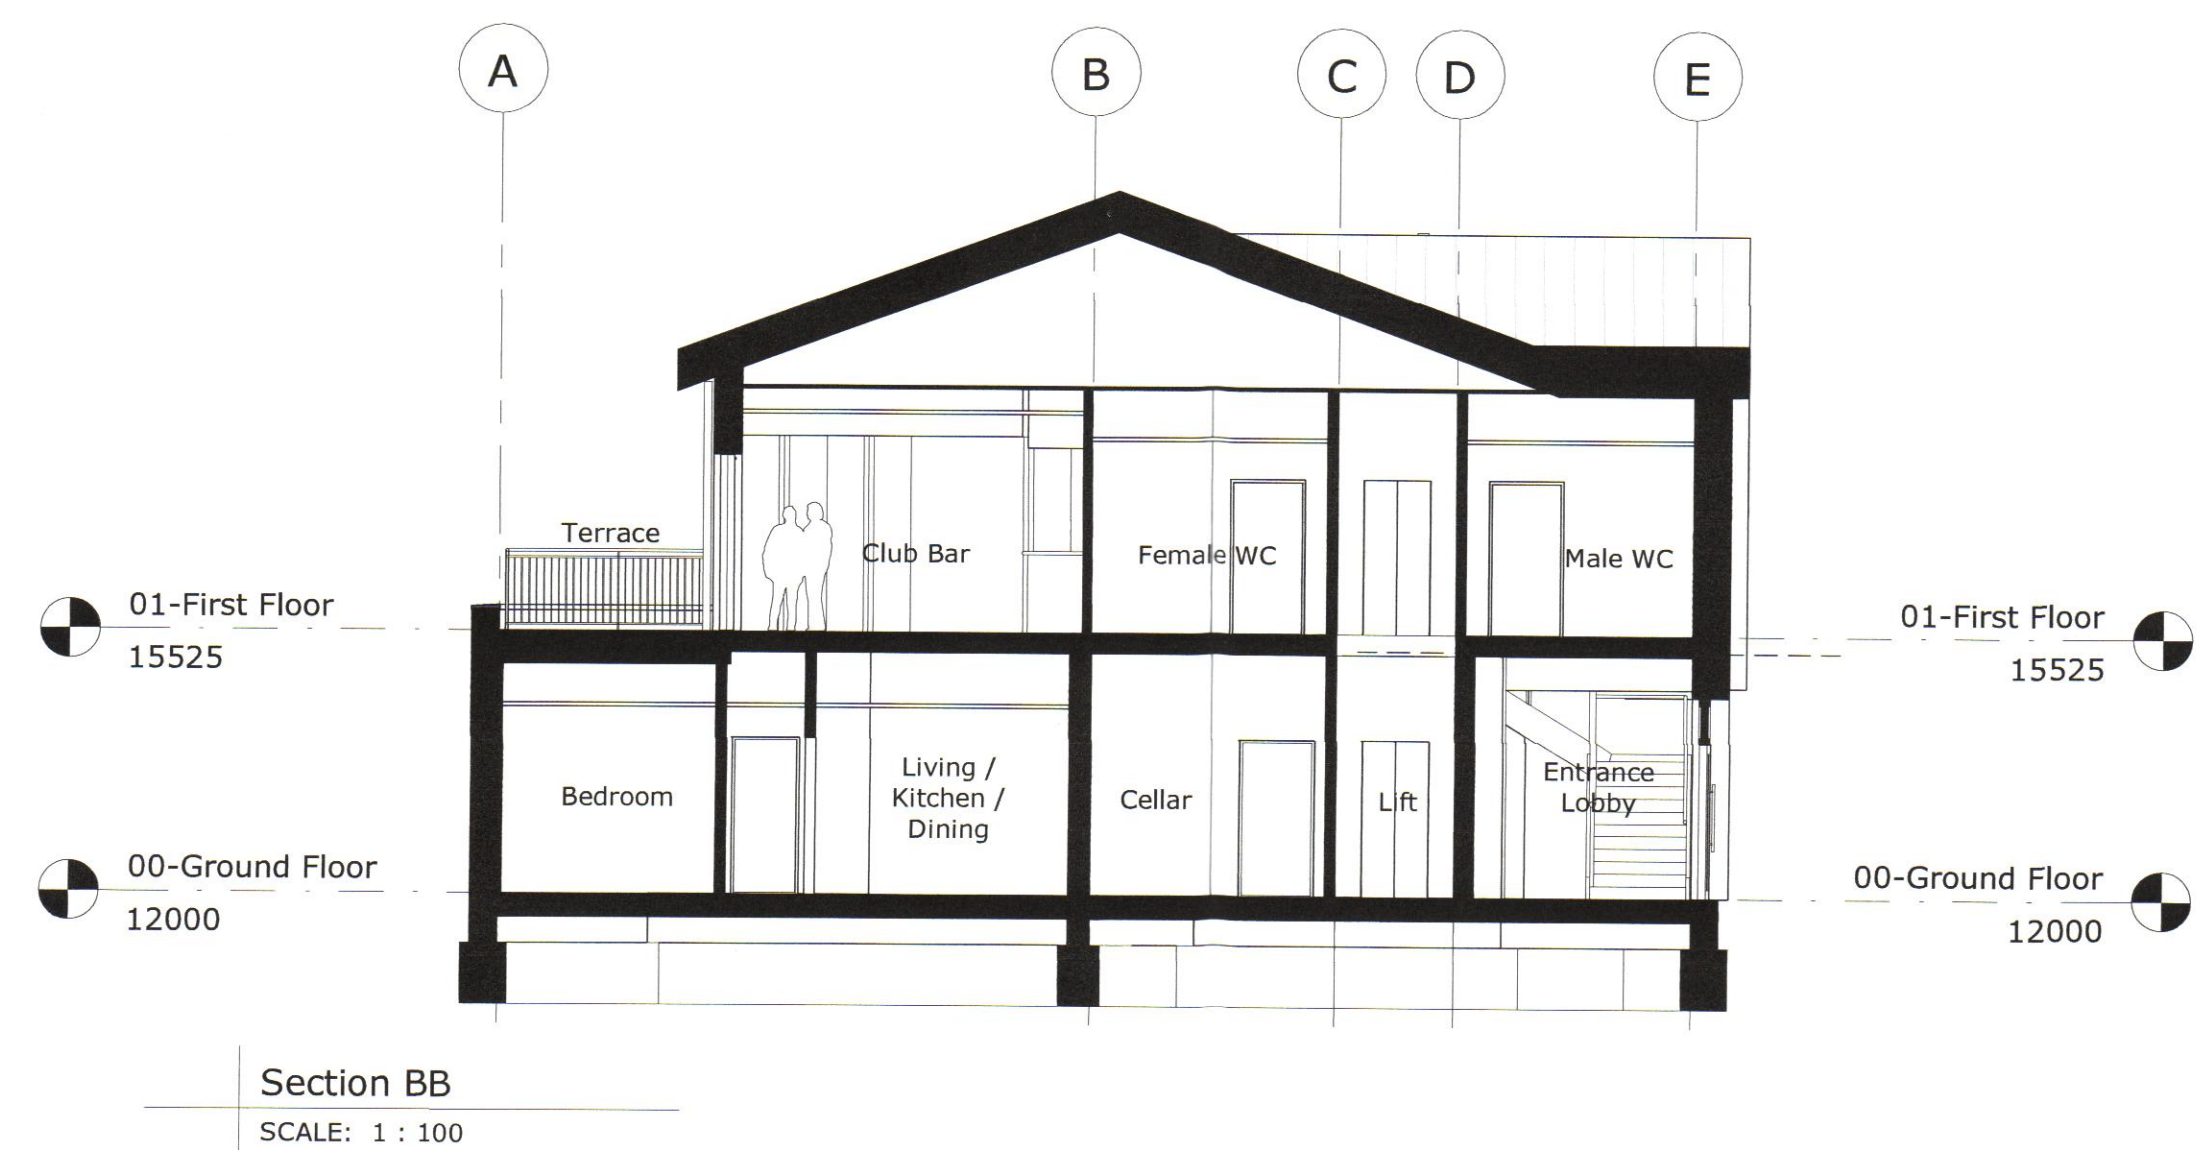


- 2 MAY 2017

Do not scale from this drawing.
The contractor is to check all dimensions on site and report any discrepancies to the Architect.
All rights described in chapter IV of the copyright, designs and patents act 1988 have been generally asserted.

Notes
Drawing to be read in conjunction with MLM Structural, Mechanical and Electrical and Civils detail drawings and specifications. All works to be fully coordinated. The contractor is to report any discrepancies to the Architect.
For Architectural Performance and workmanship specification please refer to Jefferson Sheard Architects Performance and Workmanship Specification.

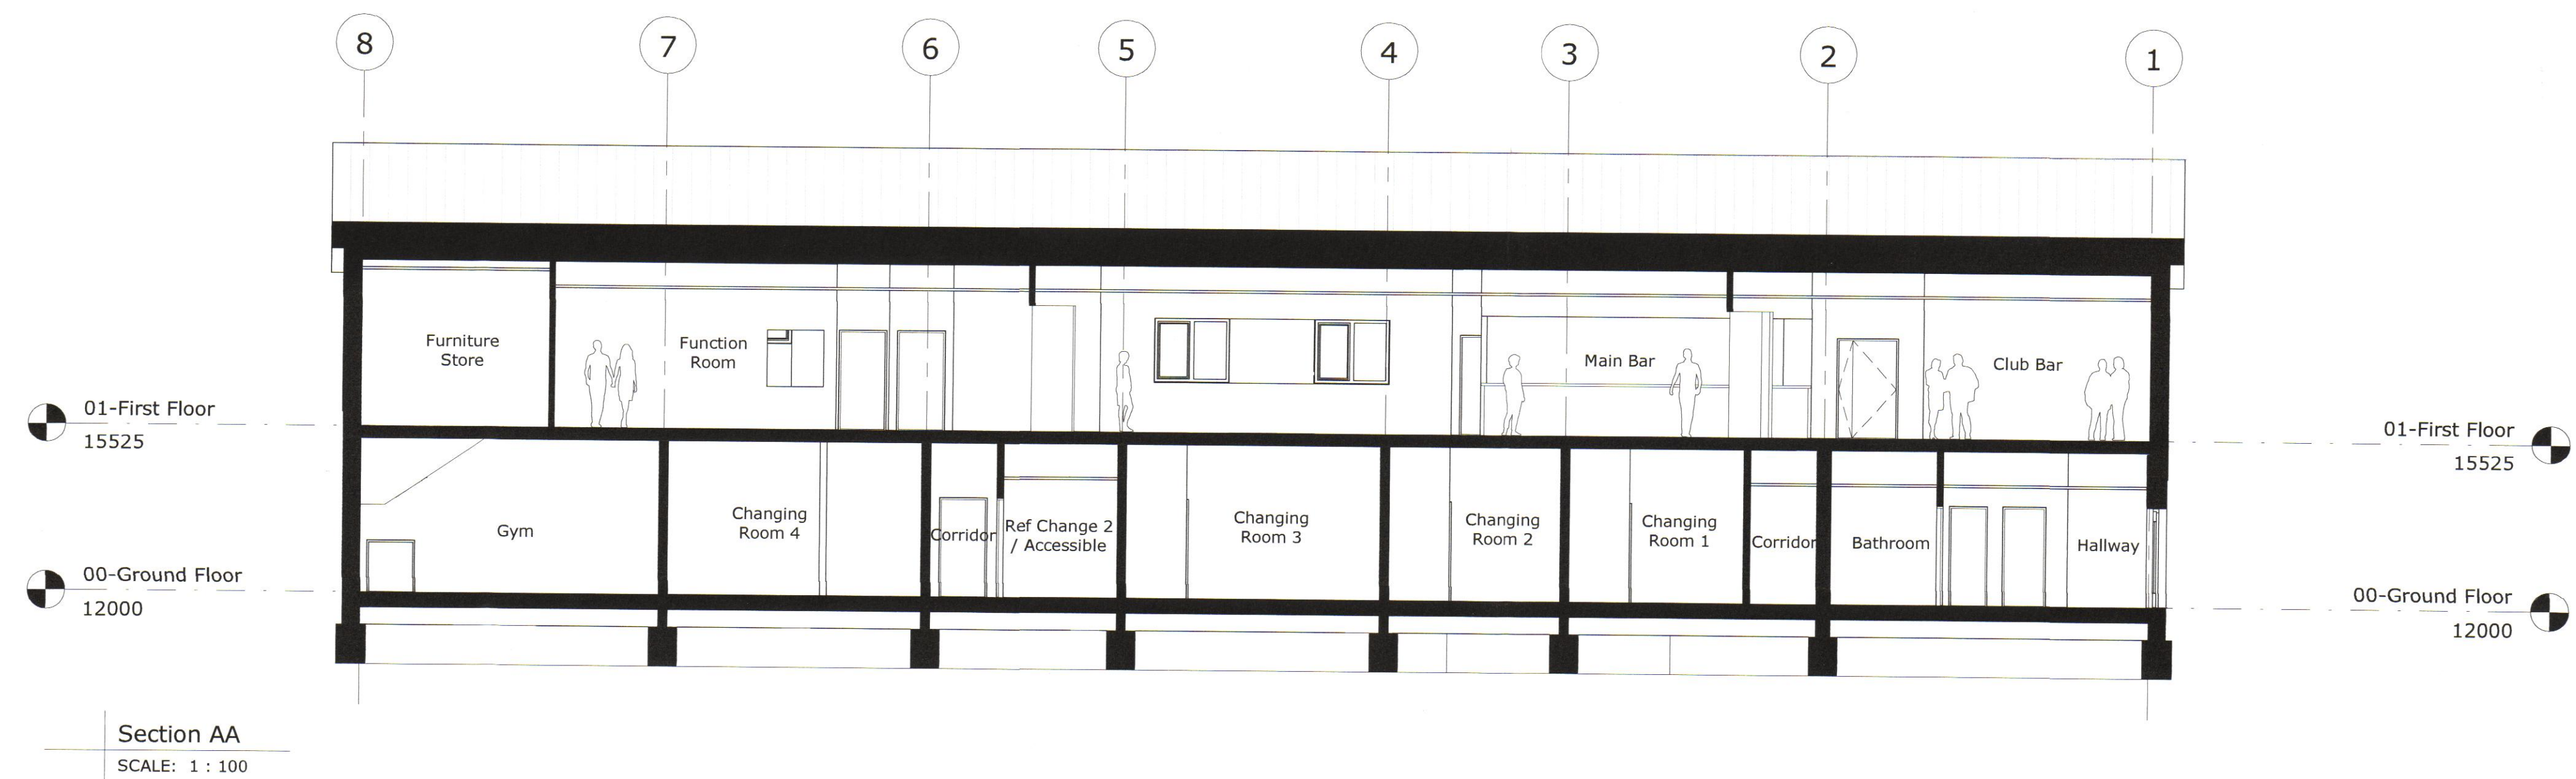

P5	Planning Issue	31/01/17	JB	JD
P4	1st Floor and Roof raised to suit M&E design	26/01/17	JB	JD
P3	Tender Issue	09/01/17	JB	MTH
P2	1st floor window head amended to 2.4m	20/12/16	MTH	WF
P1	Planning Issue	22/11/16	JB	MTH
Rev	Description	Date	By	Chk

3rd Floor
7-15 Rosebery Avenue
London EC1R 4SP
Telephone +44(0)203 8746707
Website www.jeffersonsheard.com



Project
Westcliff Rugby Club
Airport Business Park Southend

Drawing
GA Sections Sheet 1

Scale 1 : 100	Drawn JB	Date 11/16
Drawing Purpose For Tender	Status D2	
Ref 1049-JSA-XX-XX-DR-A-03001	Rev. P5	