
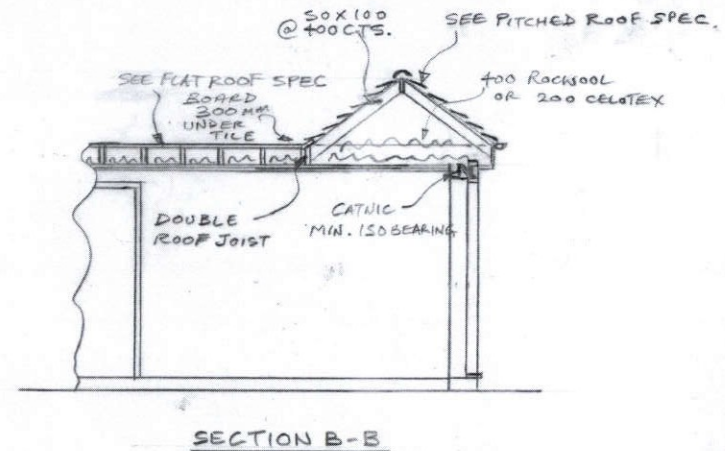
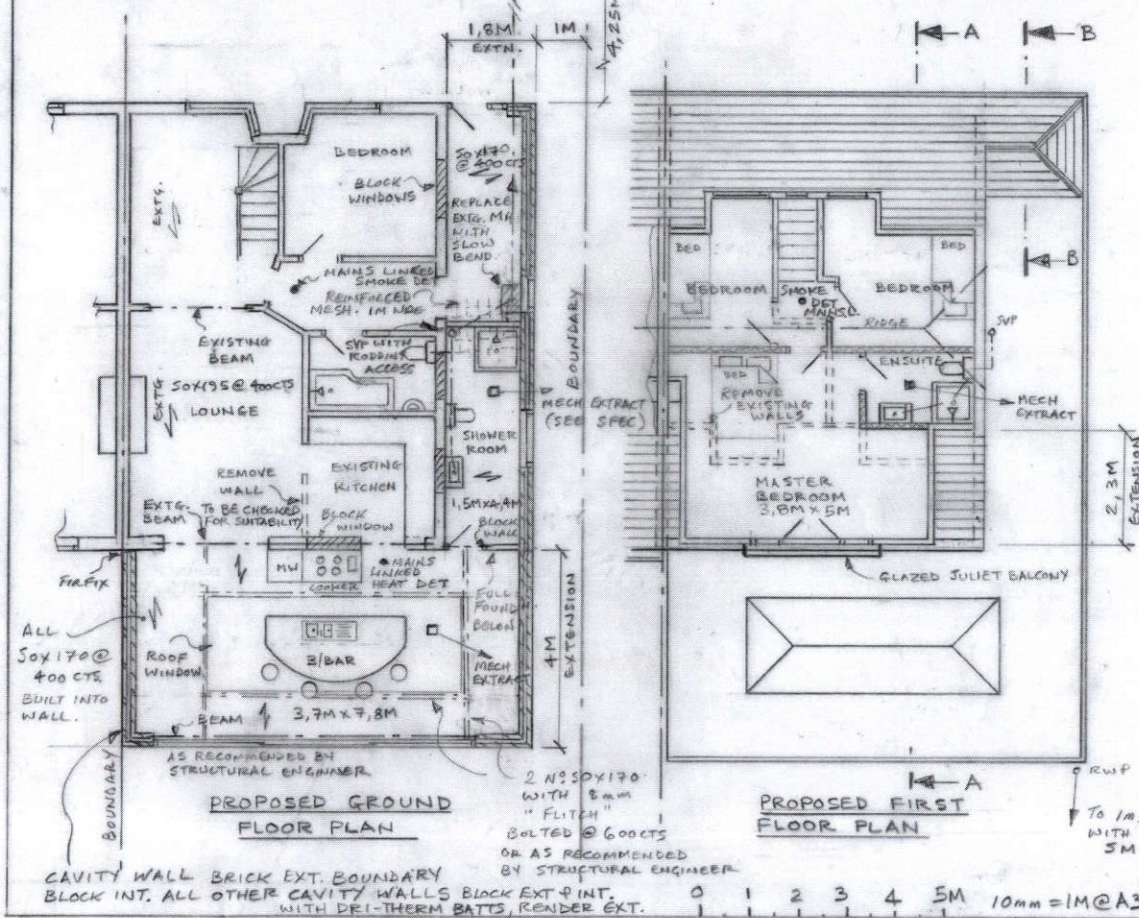


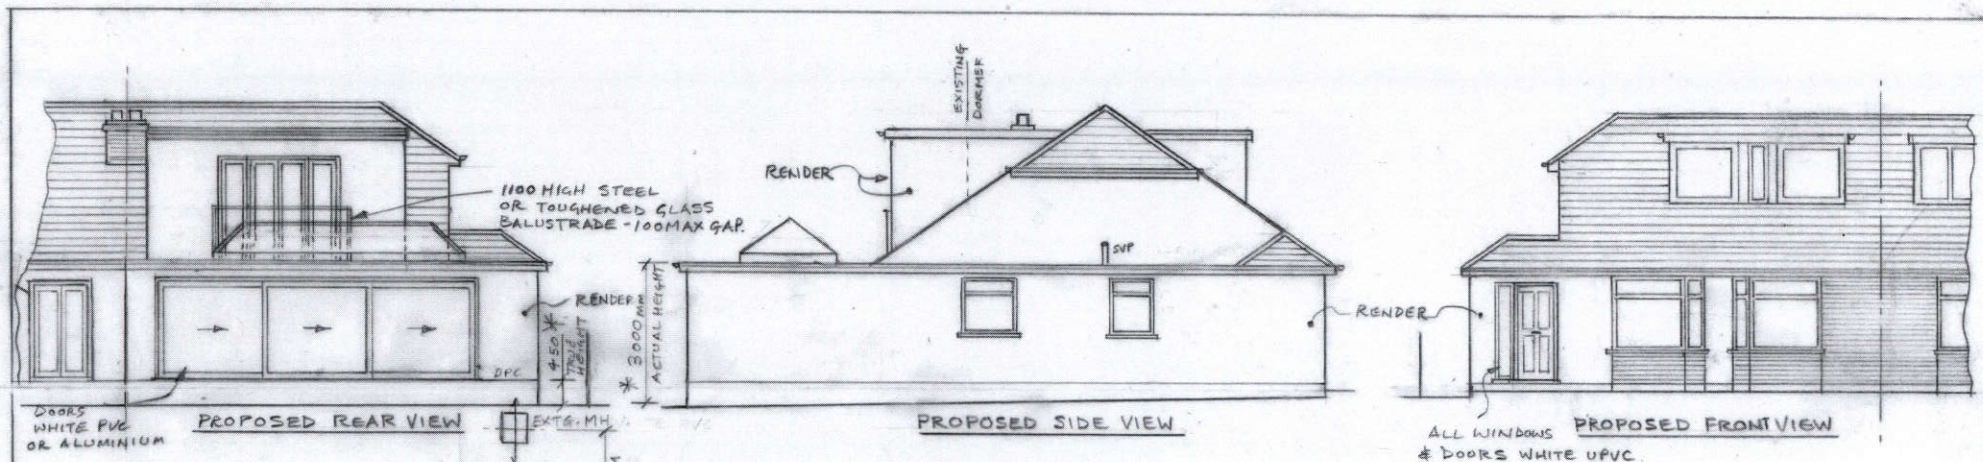

18/9/17 REV. A DPC/HEIGHT CHANGE *

PHDESIGN 01277 DATE 3/2/17 SCALE 1:100 @ A3

PROPOSED GROUND FLOOR REAR, SIDE EXTENSION AND LOFT EXTENSION.

AT 40 LONDON ROAD, RAYLEIGH, S56 9JE FOR MR & MRS MACOVEI @ SAME ADDRESS.