
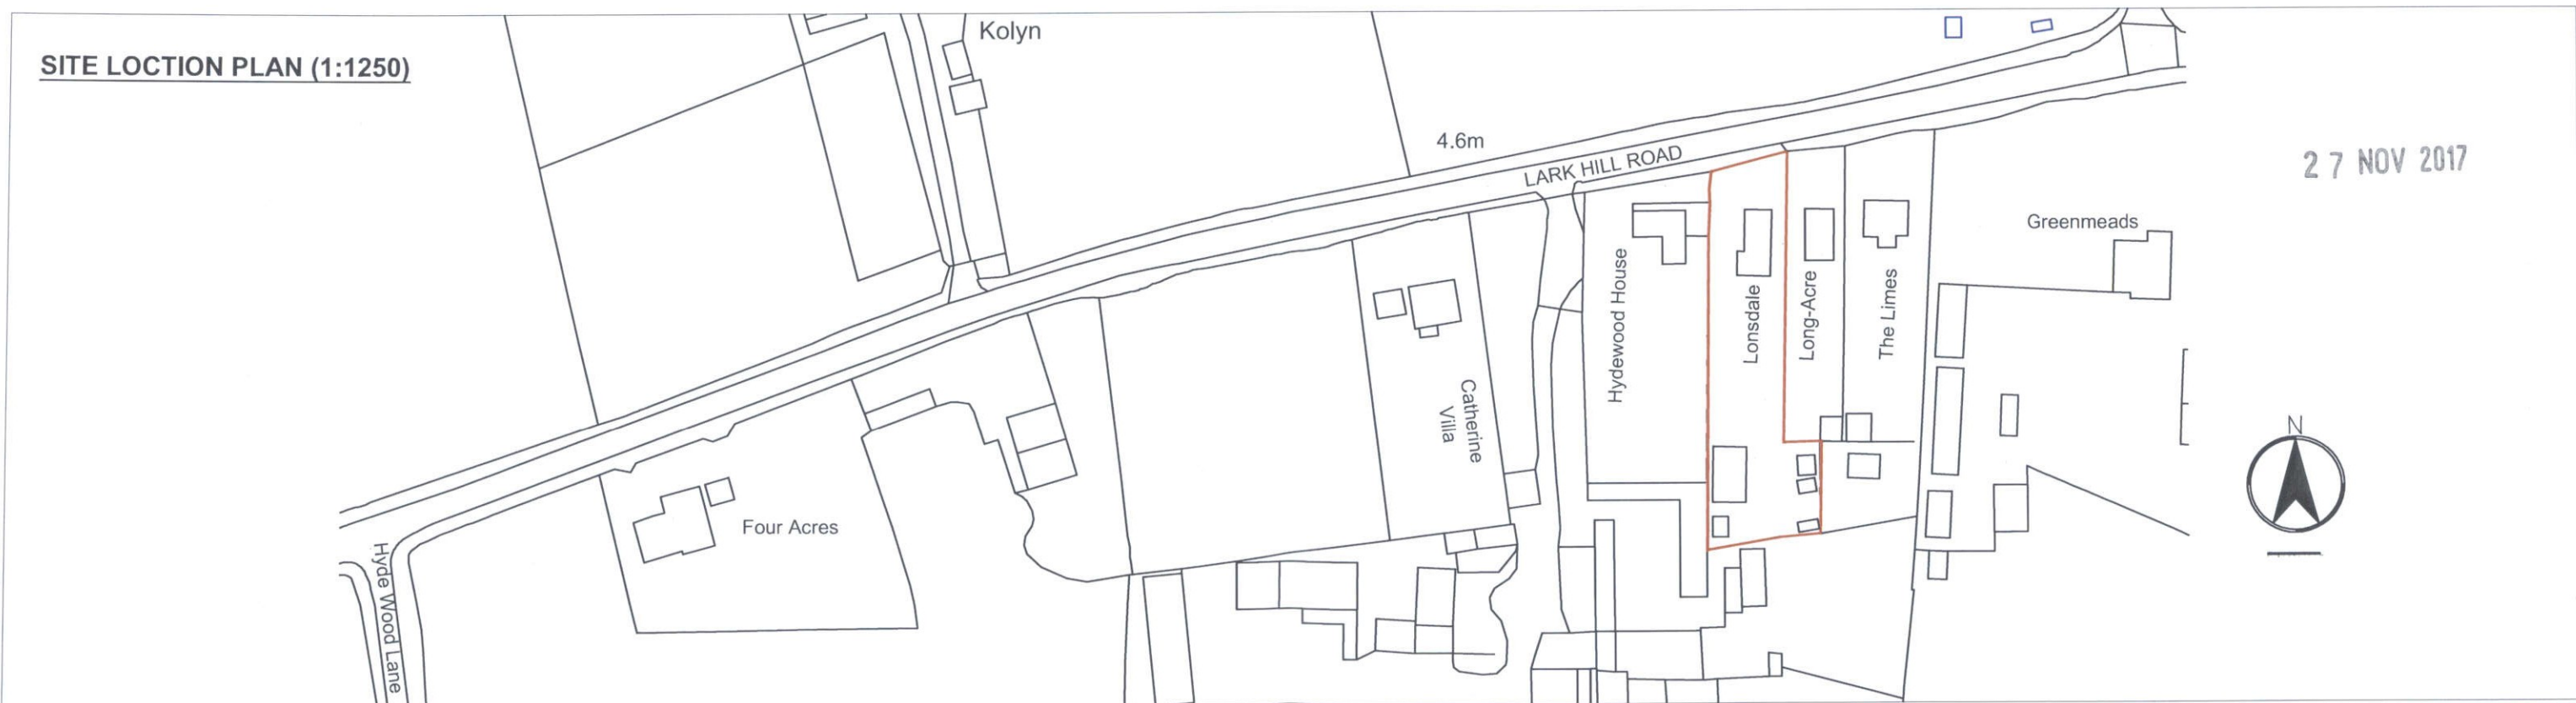


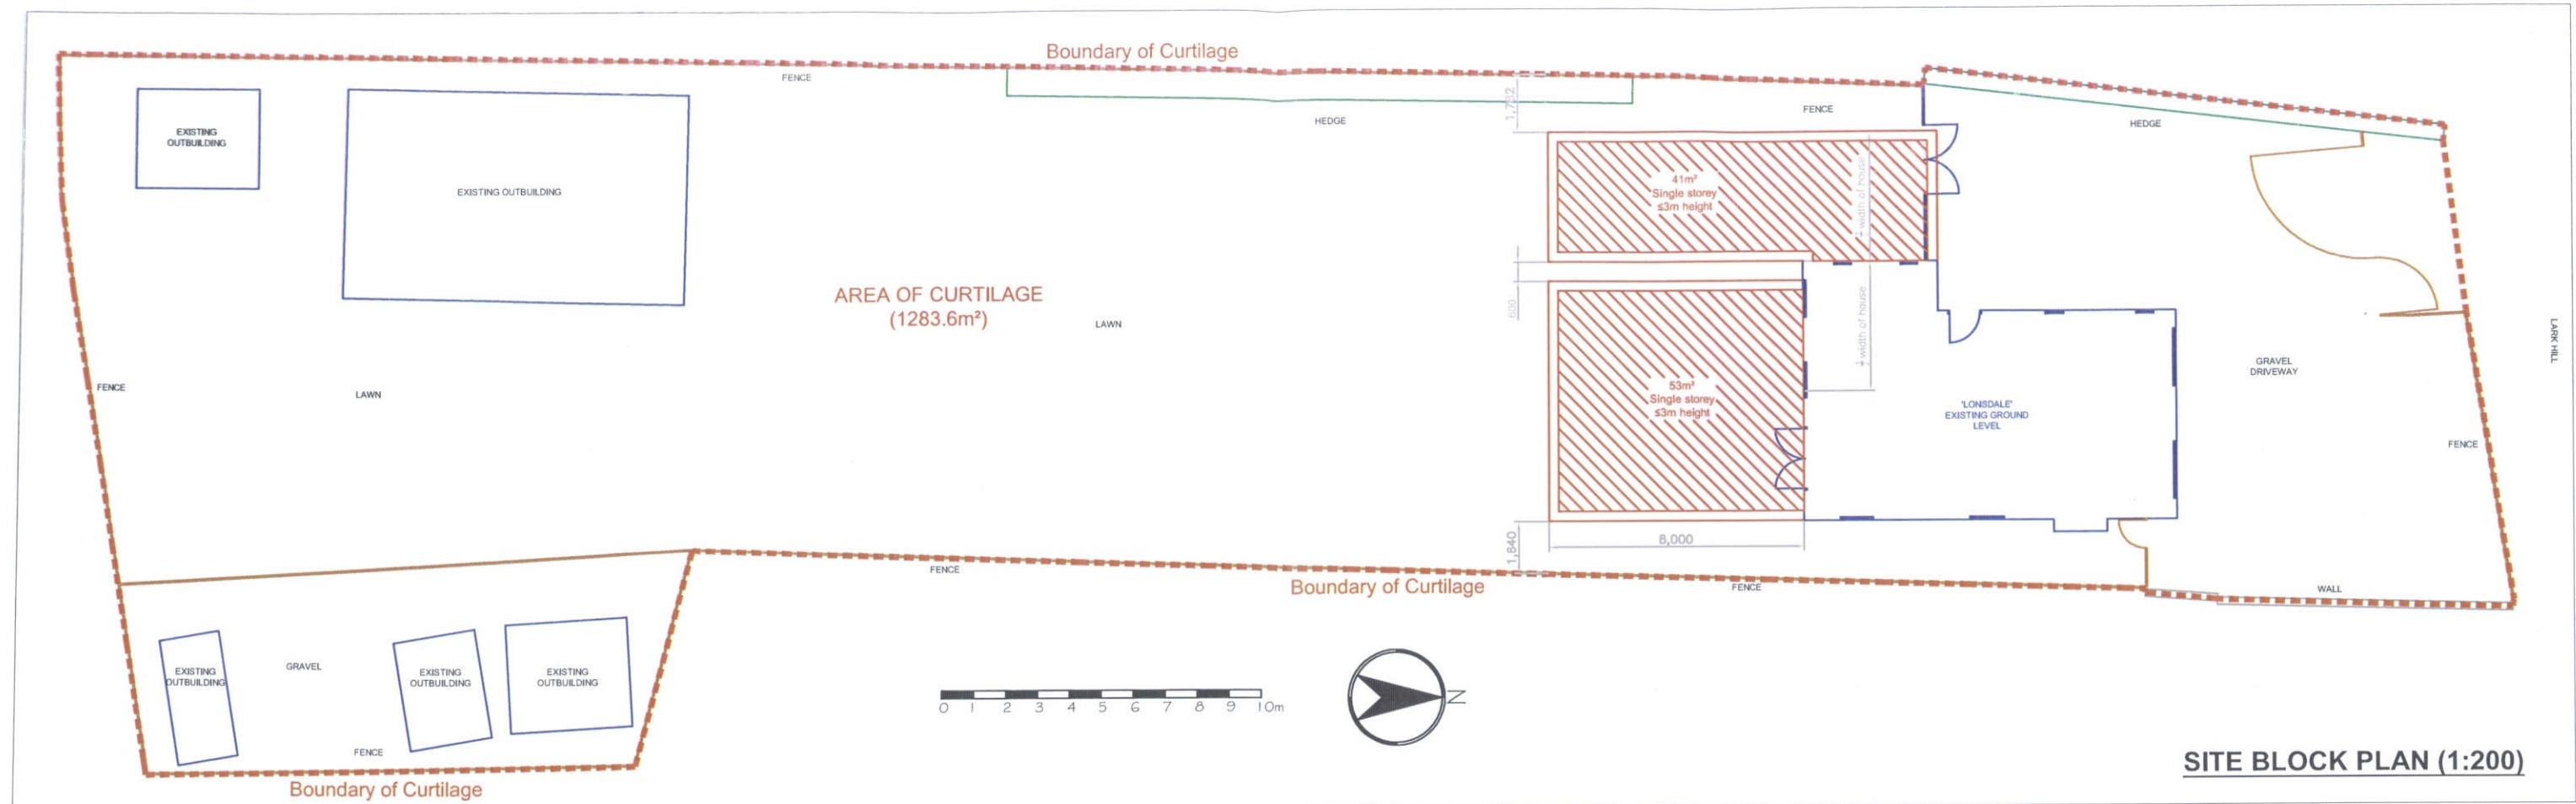

 BDS Architecture & Interior Design Third Floor, Fitz Eywin House 25 Holborn Viaduct, London EC1A 2BP T: +44 (0)20 7353 9841 W: www.bds-architecture.com	CLIENT: MR JAMES PHIPPS	DRAWING TITLE: PROPOSED SITE (BLOCK) PLAN & LOCATION	<table border="1"> <tr> <th>REV.</th> <th>DATE:</th> <th>DESCRIPTION:</th> </tr> <tr> <td>C</td> <td>22.11.17</td> <td>Rear & side extension revised.</td> </tr> <tr> <td>B</td> <td>09.10.17</td> <td>Represented @1:100 on A3</td> </tr> <tr> <td>A</td> <td>Sept. 2017</td> <td>Permitted Development projection shown.</td> </tr> </table>	REV.	DATE:	DESCRIPTION:	C	22.11.17	Rear & side extension revised.	B	09.10.17	Represented @1:100 on A3	A	Sept. 2017	Permitted Development projection shown.	NOTES: No dimensions are to be scaled from this drawing. All dimensions are to be checked on site, where discrepancy occurs between specification and drawings the supervising officer must be notified.
	REV.	DATE:		DESCRIPTION:												
C	22.11.17	Rear & side extension revised.														
B	09.10.17	Represented @1:100 on A3														
A	Sept. 2017	Permitted Development projection shown.														
PROPERTY: LONSDALE LARK HILL CANEWDON SS4 3RT	SCALE @ A3: 1:200/1250	DATE: Mar 17	DRAWN: * CHECKED: *													
DRAWING NUMBER: PP-03			REV: C													