




**1 Abutment to Existing Roof Structure**  
1:5

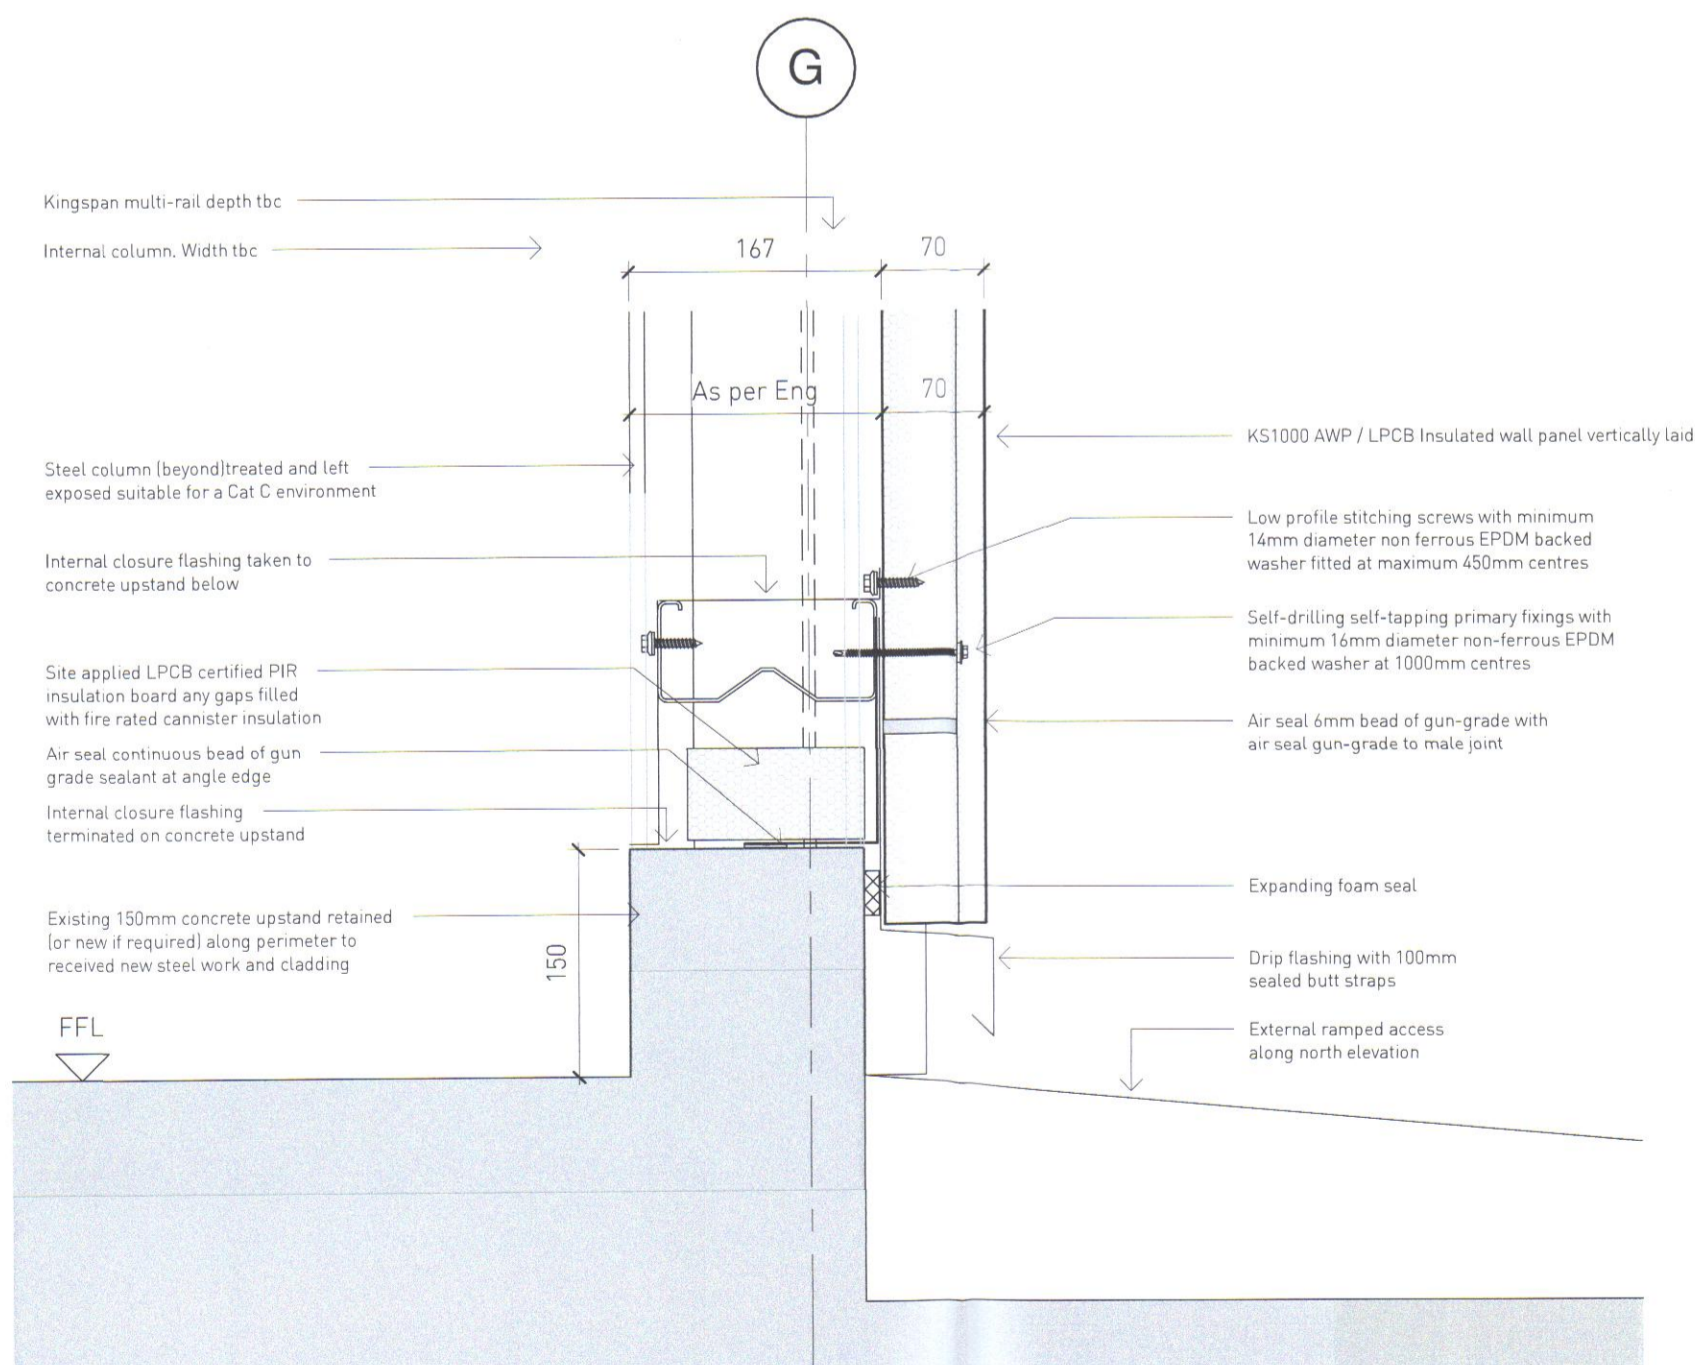

**3 Wall Cladding Base Detail**  
1:5

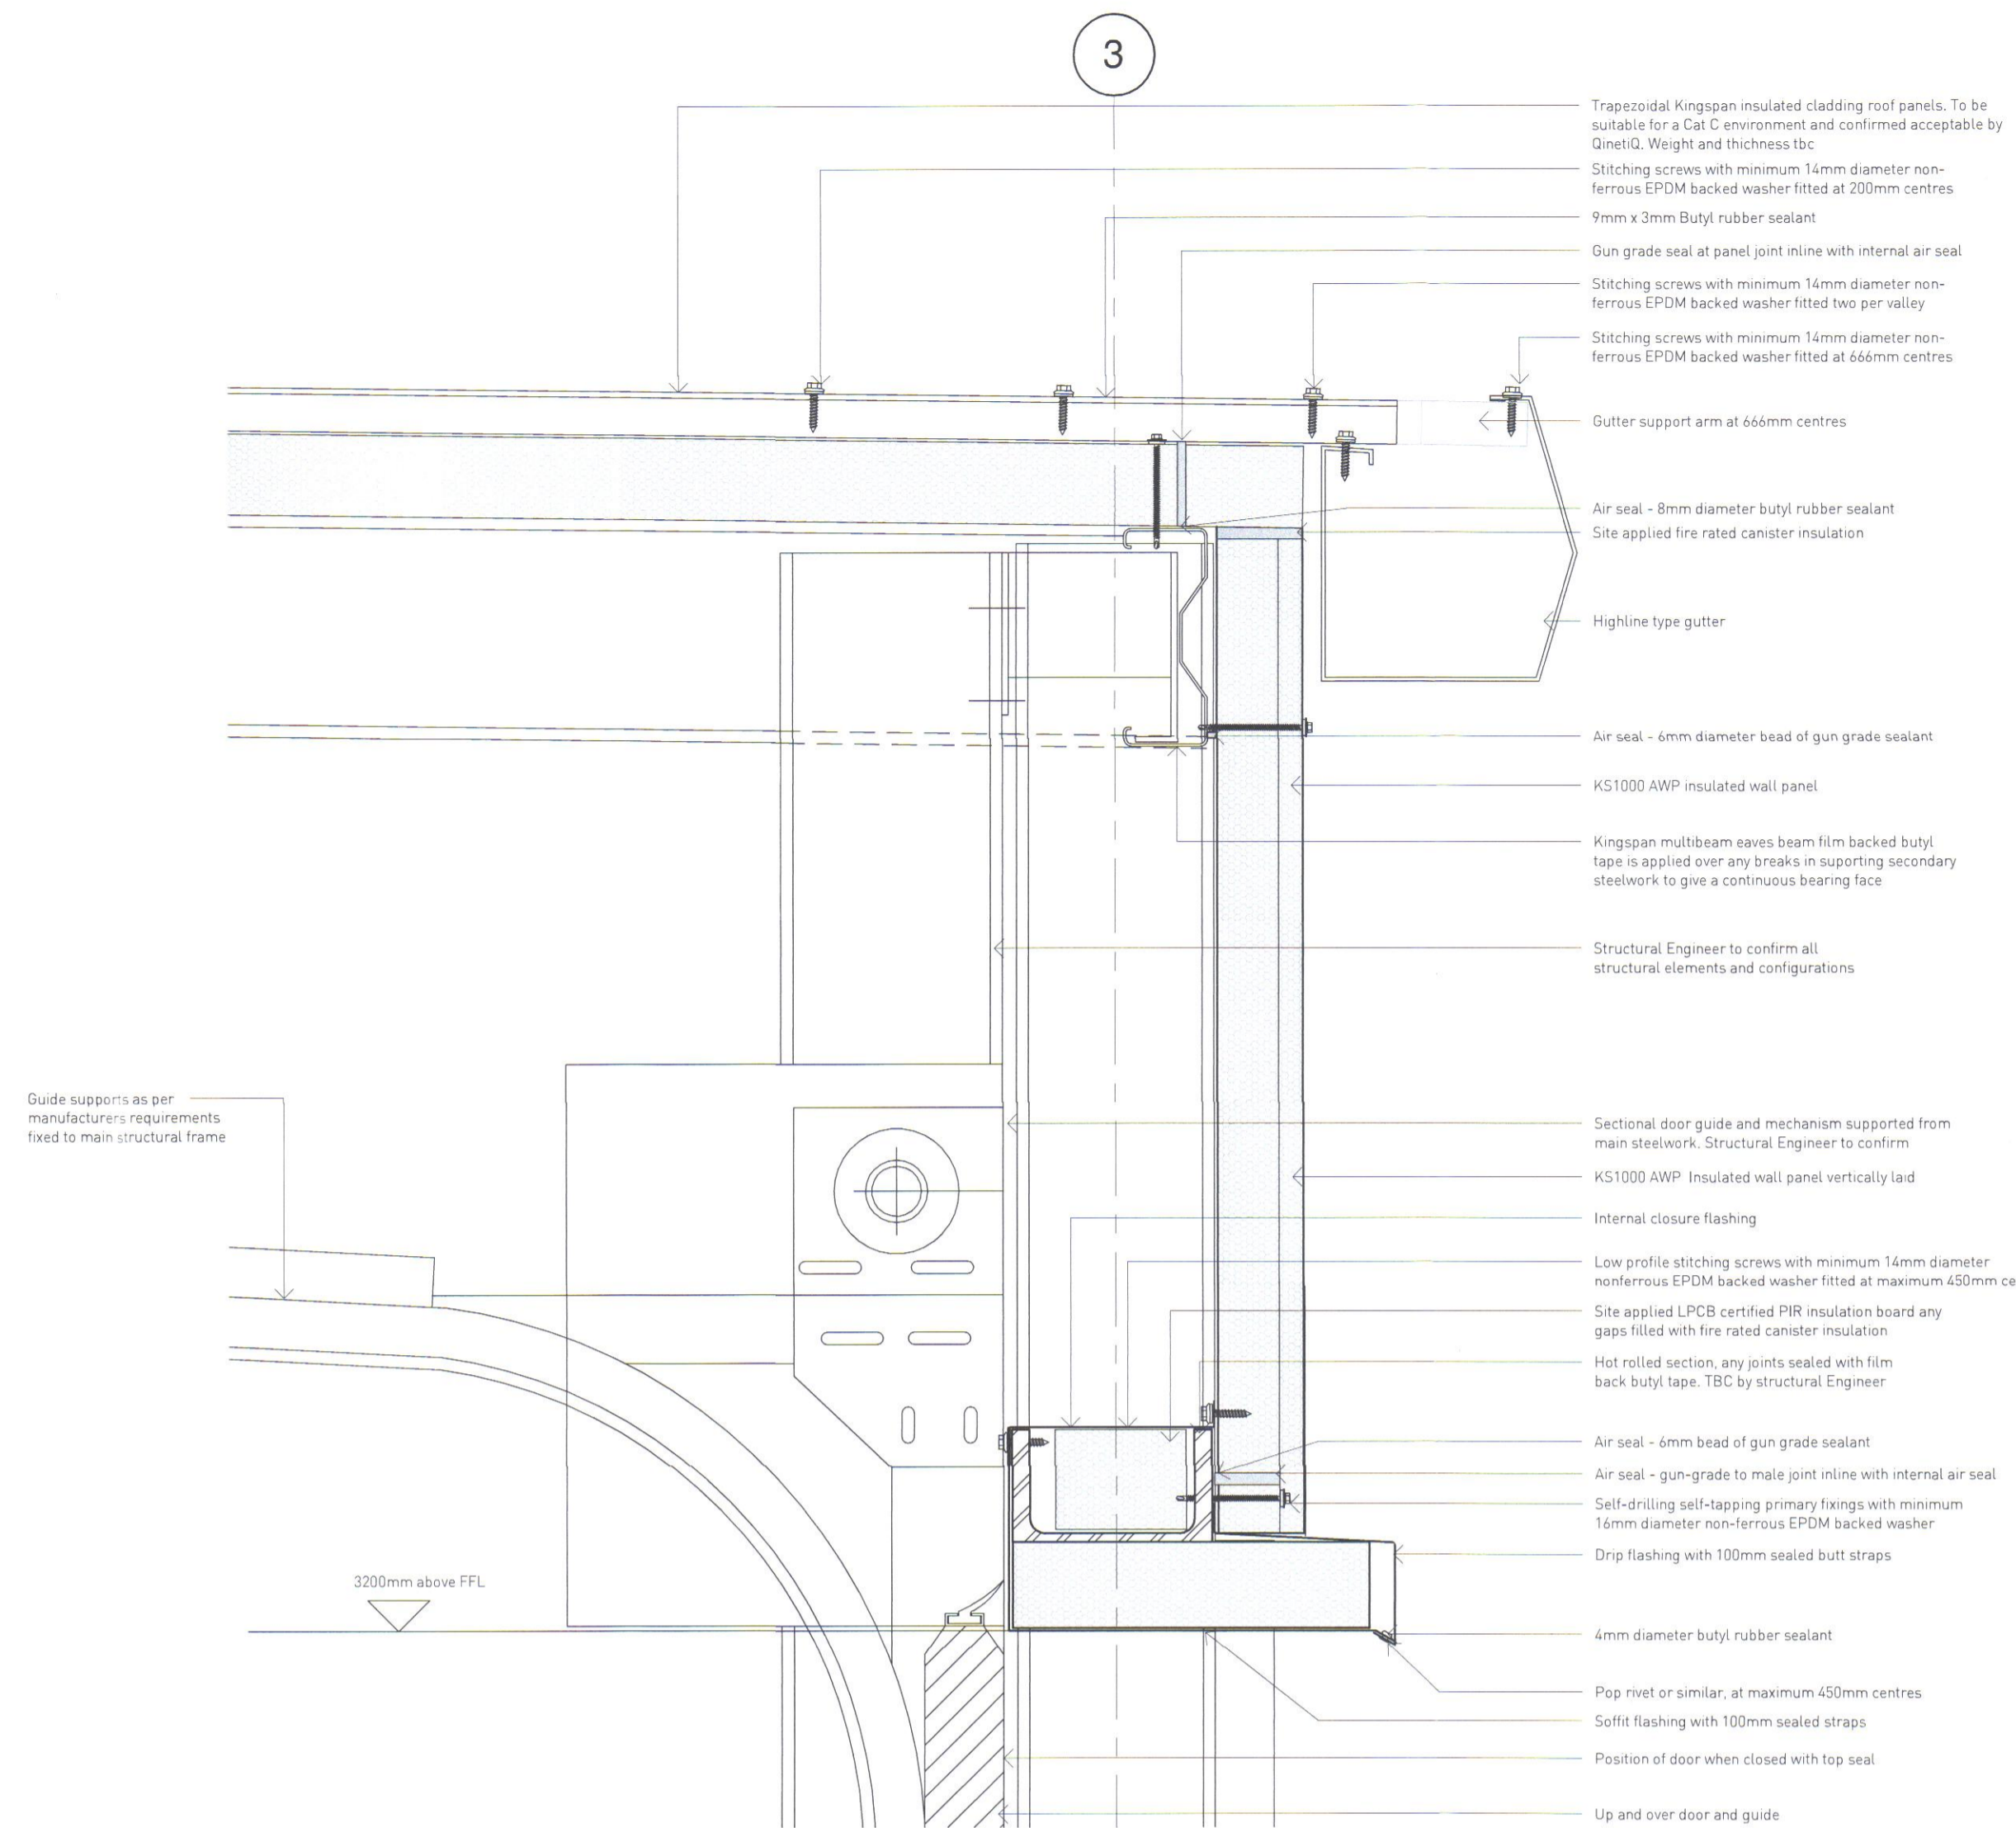

**2 Cladding Eaves with Up and Over Door Head Detail**  
1:5

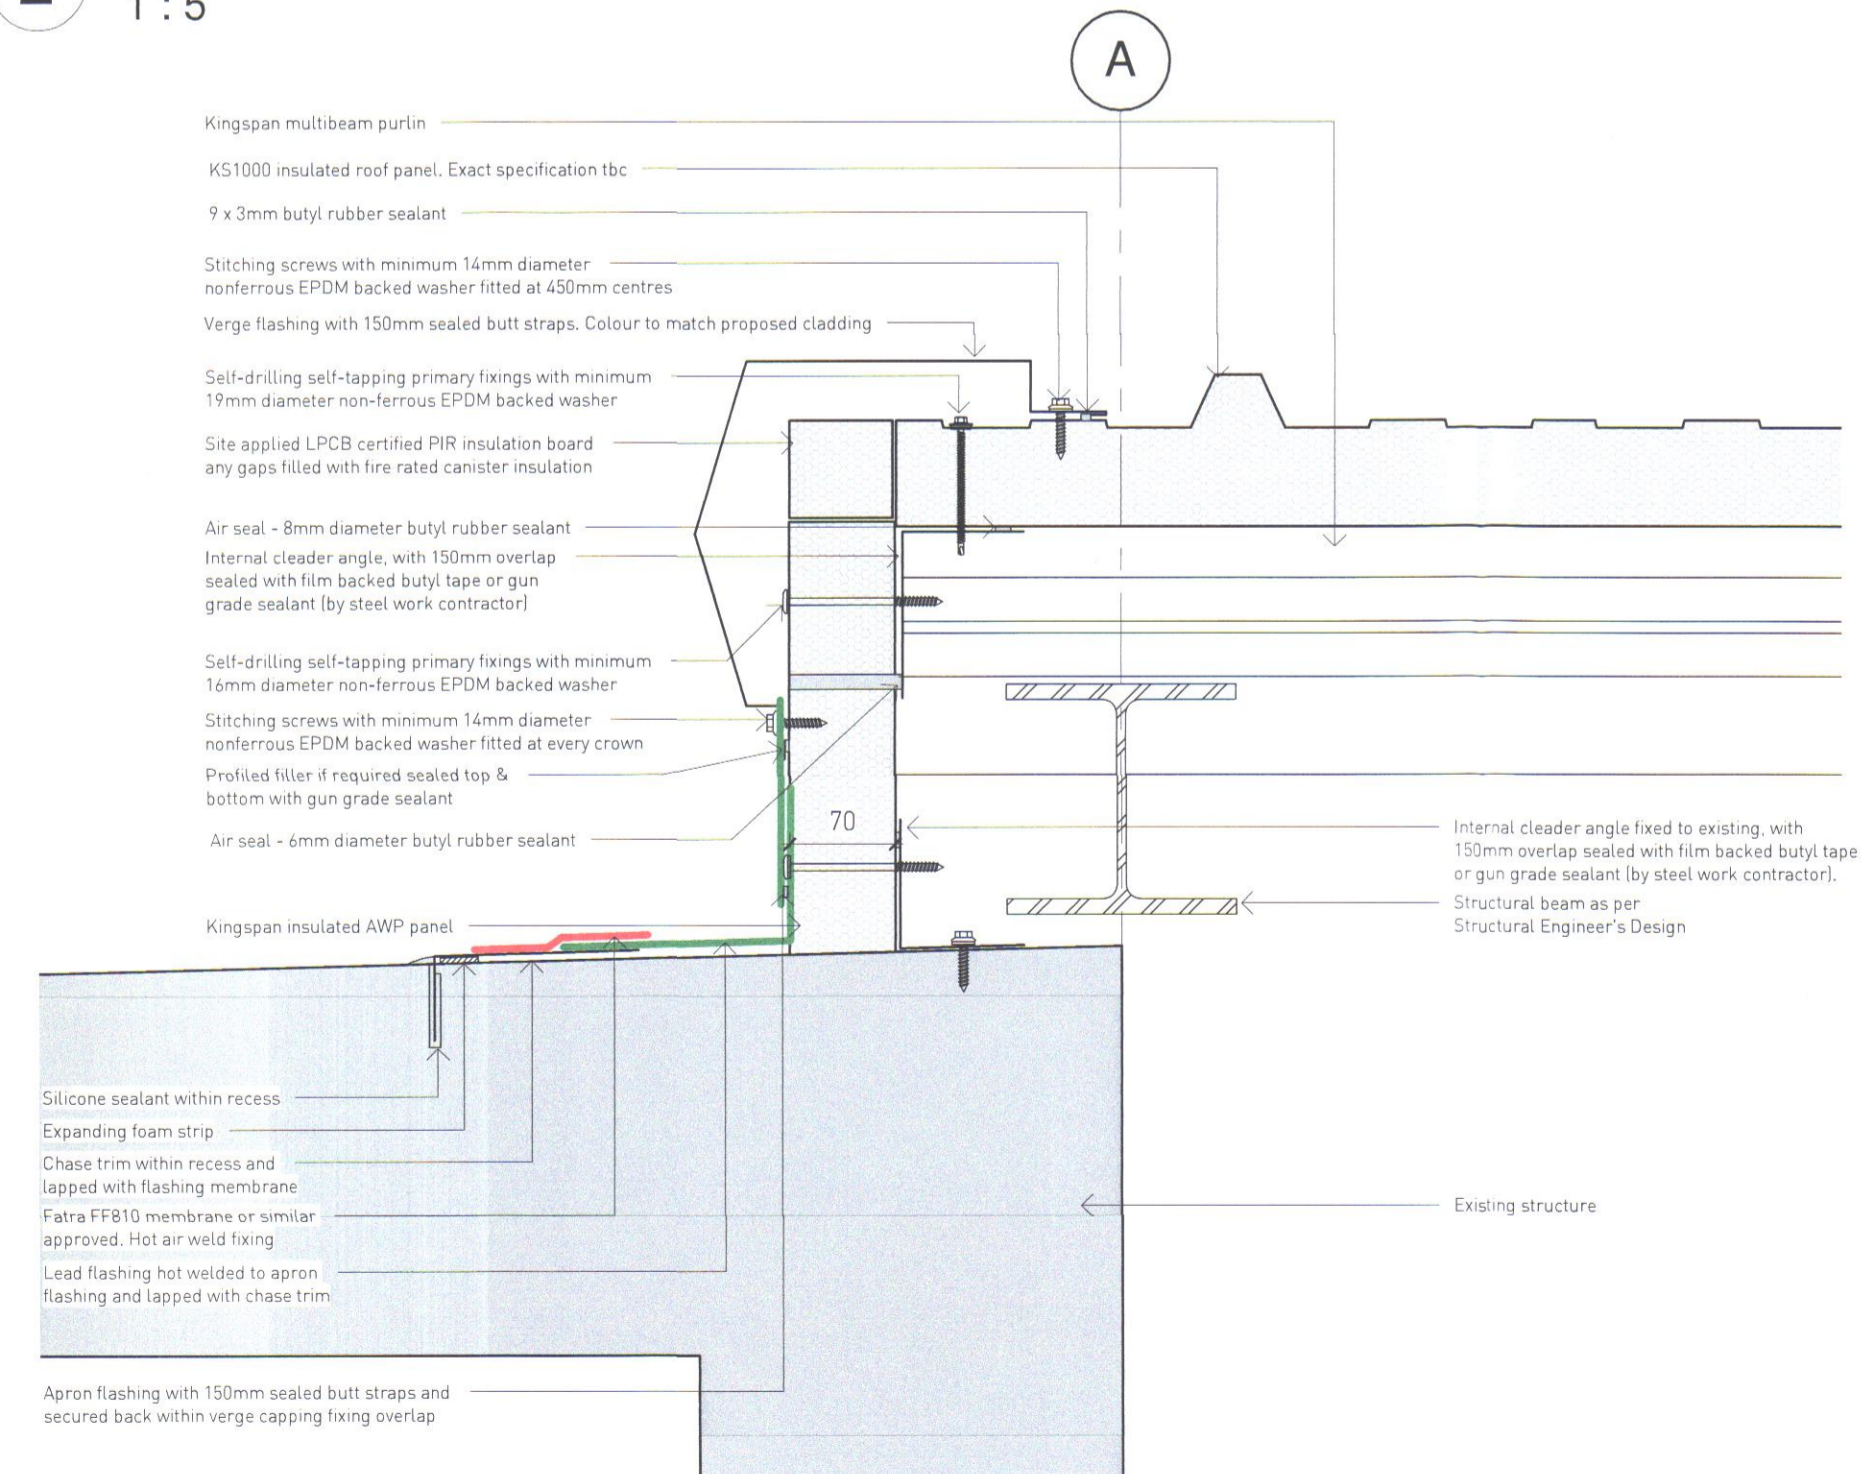

**4 Wall Cladding to 'Store' Roof Junction**  
1:5

1:5  
0 50 100 150 200 250mm

Notes.

Contractor must verify all dimensions on site before commencing any work or shop drawings. If this drawing exceeds the quantities taken in any way the Architects are to be informed before the work is initiated. Only figured dimensions to be taken from this drawing. Do not scale off this drawing. Drawings based on Ordnance Survey and/or existing record drawings - design and drawing content subject to Site Survey, Structural Survey, Site Investigations, Planning and Statutory Requirements and Approvals. Authorised reproduction from Ordnance Survey Map with permission of the Controller of Her Majesty's Stationery Office. Crown Copyright reserved. Enjoy Design Ltd.

Rev.	Des.	By	Date	Ch.	Status:
4	Minor updates following client comments, final coordination with engineer and fire ratings added	MRC	29.03.2018	WD	
3	Minor revisions following client comments and technical issue for CDR	MRC	26.03.2018	WD	
2	Minor revisions following client comments. Issued for technical review	MRC	16.03.2018	WD	
1	First Preliminary Issue	MRC	09.03.2018	WD	

**DRAFT**

The Old Brewery  
High Court  
Leeds  
LS2 7ES  
Tel: 0113 242 3622  
www.enjoy-design.co.uk

Client: CBRE  
Project: 853 Buildings, ETC, MOD, Shoburness  
Title: Typical External Wall Cladding Details - Sheet 2 of 3  
Date: 02/19/18  
Drawing No: 27-002

Job No: 17,019  
Scale: 1:500A1  
Checked by: WD  
Drawn By: MRC  
Revision: 4

RECEIVED  
16 MAY 2018  
SHEWELL

ENJOY DESIGN