



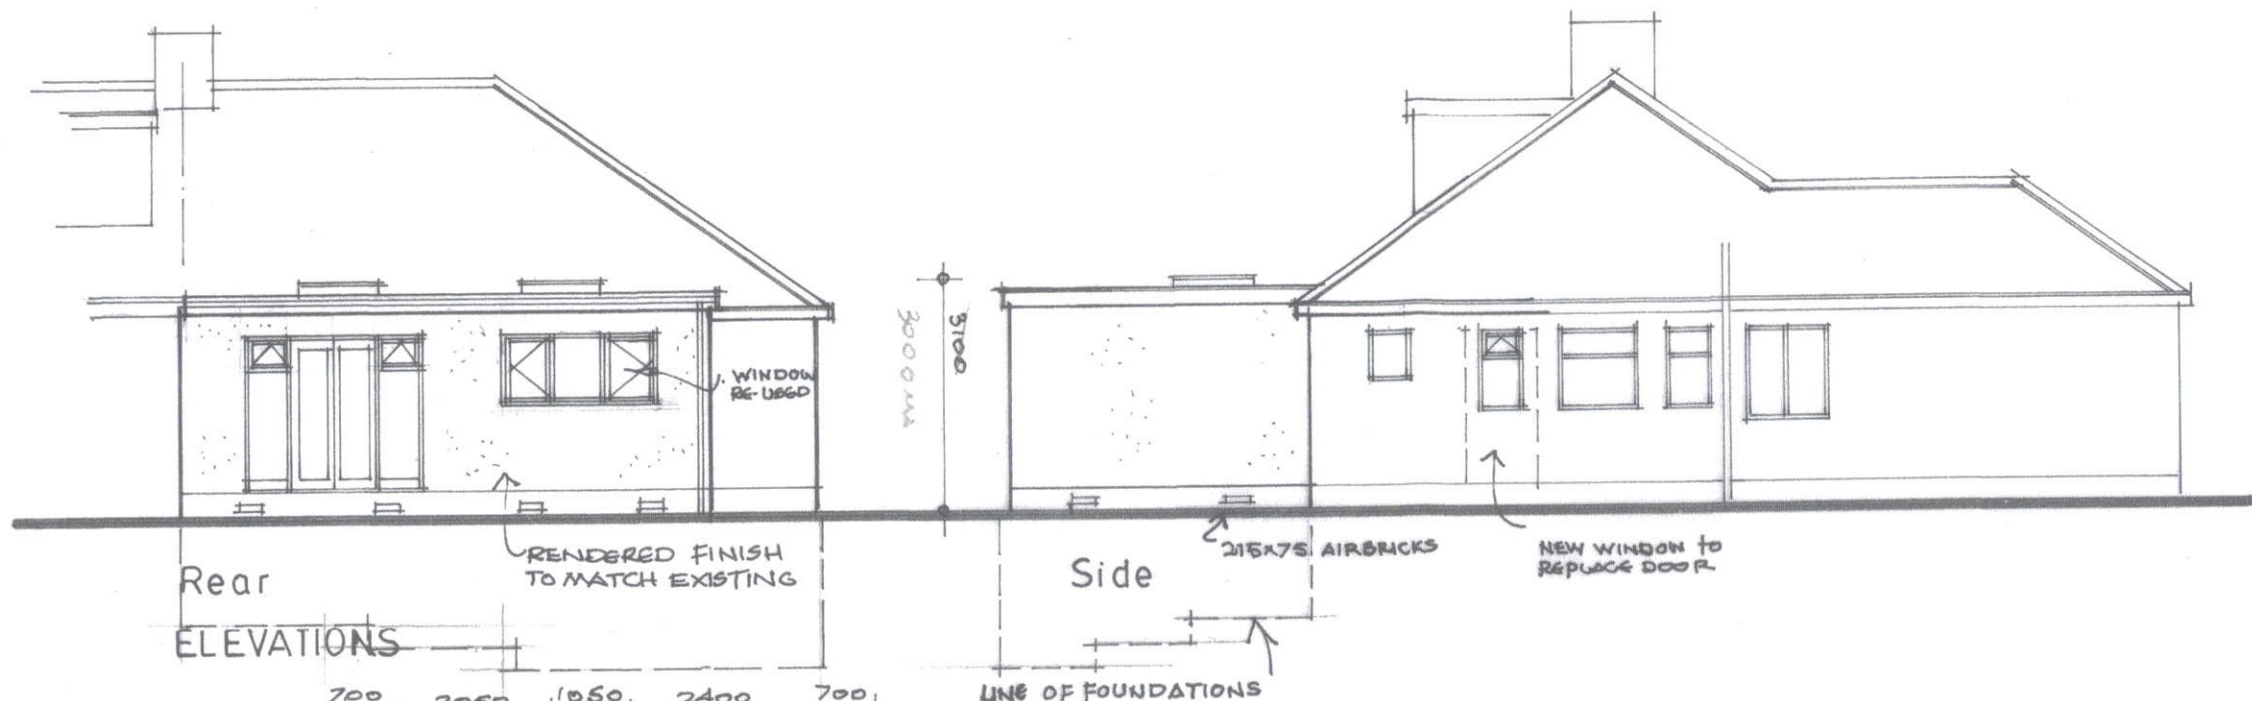

1800 FOUNDATION DEPTHS

700 2050 1050 2400 700
300 x1000 6450 100 50

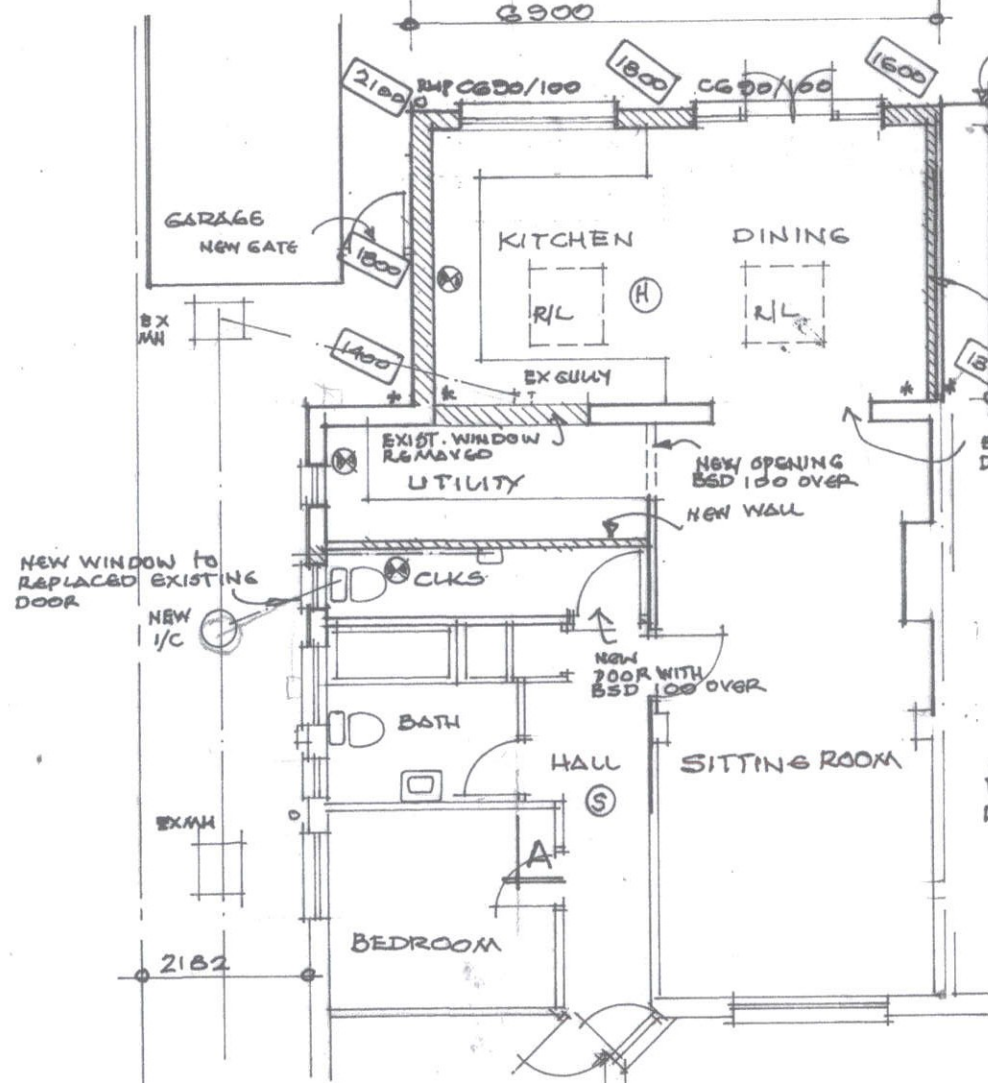

PROPOSED PLAN

0 1 2 3 4 5
1:100 @ A3

LINE OF ADJOINING EXTENSION

NEW WALLS TIED INTO EXISTING WITH FIRPIK S/STEEL PROPIERS THUS **

100mm DENSE BLOCKWORK OFF EXISTING FOUNDATION WITH 50mm CAVITY. (WITH ADJOINING OWNERS CONSENT)


PLUMBING.

EXISTING GULLY IN KITCHEN TO BE CHANGED TO SEALED TYPE.

SINK WASTES TO KITCHEN AND UTILITY TO BE CONNECTED TO THIS GULLY.

CLOAKS WHB TO DISCHARGE INTO EXISTING GULLY.

WC WITH NEW CONNECTION TO NEW 1/2 ON EXISTING DRAINAGE RUN.

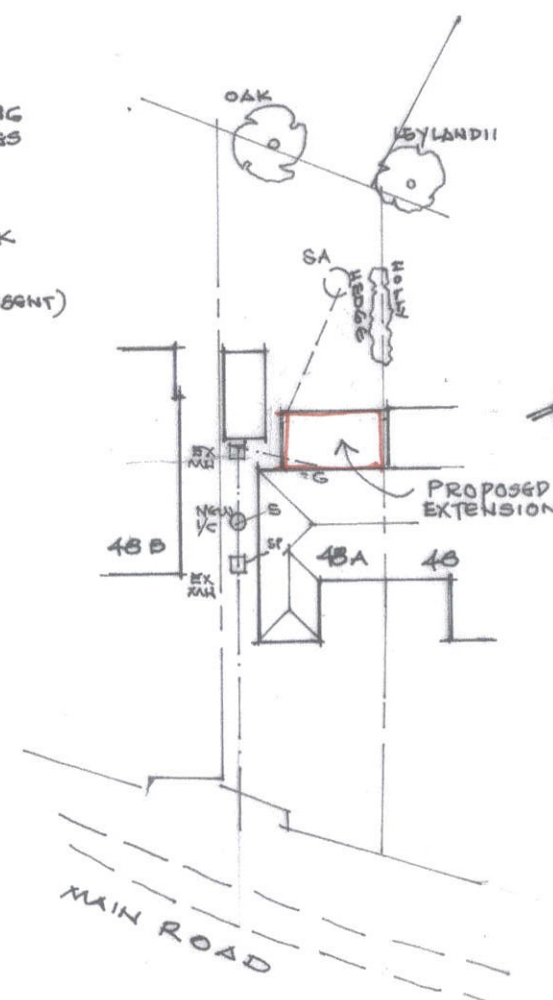

SITE LAYOUT 1 500

0 5 10 15
1:500 @ A3

DRAINAGE:

CONNECTIONS TO BE 100mm DIA OSMA PLASTIC PIPES LAID ON AND SURROUNDED IN 150mm PEA SHINGLE TO BE ENCASED IN 150mm CONCRETE, FLEXIBILITY OF JOINTS MAINTAINED, WHERE PASSING BELOW BUILDING OR WHERE GROUND COVER LESS THAN 300mm. PROVIDE RC LINTOL OVER PIPES PASSING BELOW WALLS. 150mm CLEAR SPACE ALL ROUND PIPE FILLED WITH COMPRESSIBLE MATERIAL.

NEW MANHOLES TO BE OSMA PLASTIC CHAMBERS OR PCC RINGS.

SURFACE WATER TO GO TO SOAKAWAY, 1.0m³ CAPACITY SUBJECT TO PERCOLATION TEST. TO BE TO BRS DIGEST 365 TO BE 5.0m MIN. FROM BUILDINGS.

PROPOSED REAR EXTENSION
48a MAIN ROAD
HOCKLEY SS5 4QS
For Mr. & Mrs. Anderson

Scale 1100

Drg. No 0718:02

Nigel Cooper

TEL: 07754151283

RECEIVED
19 JUL 2013
SHEPHERD