


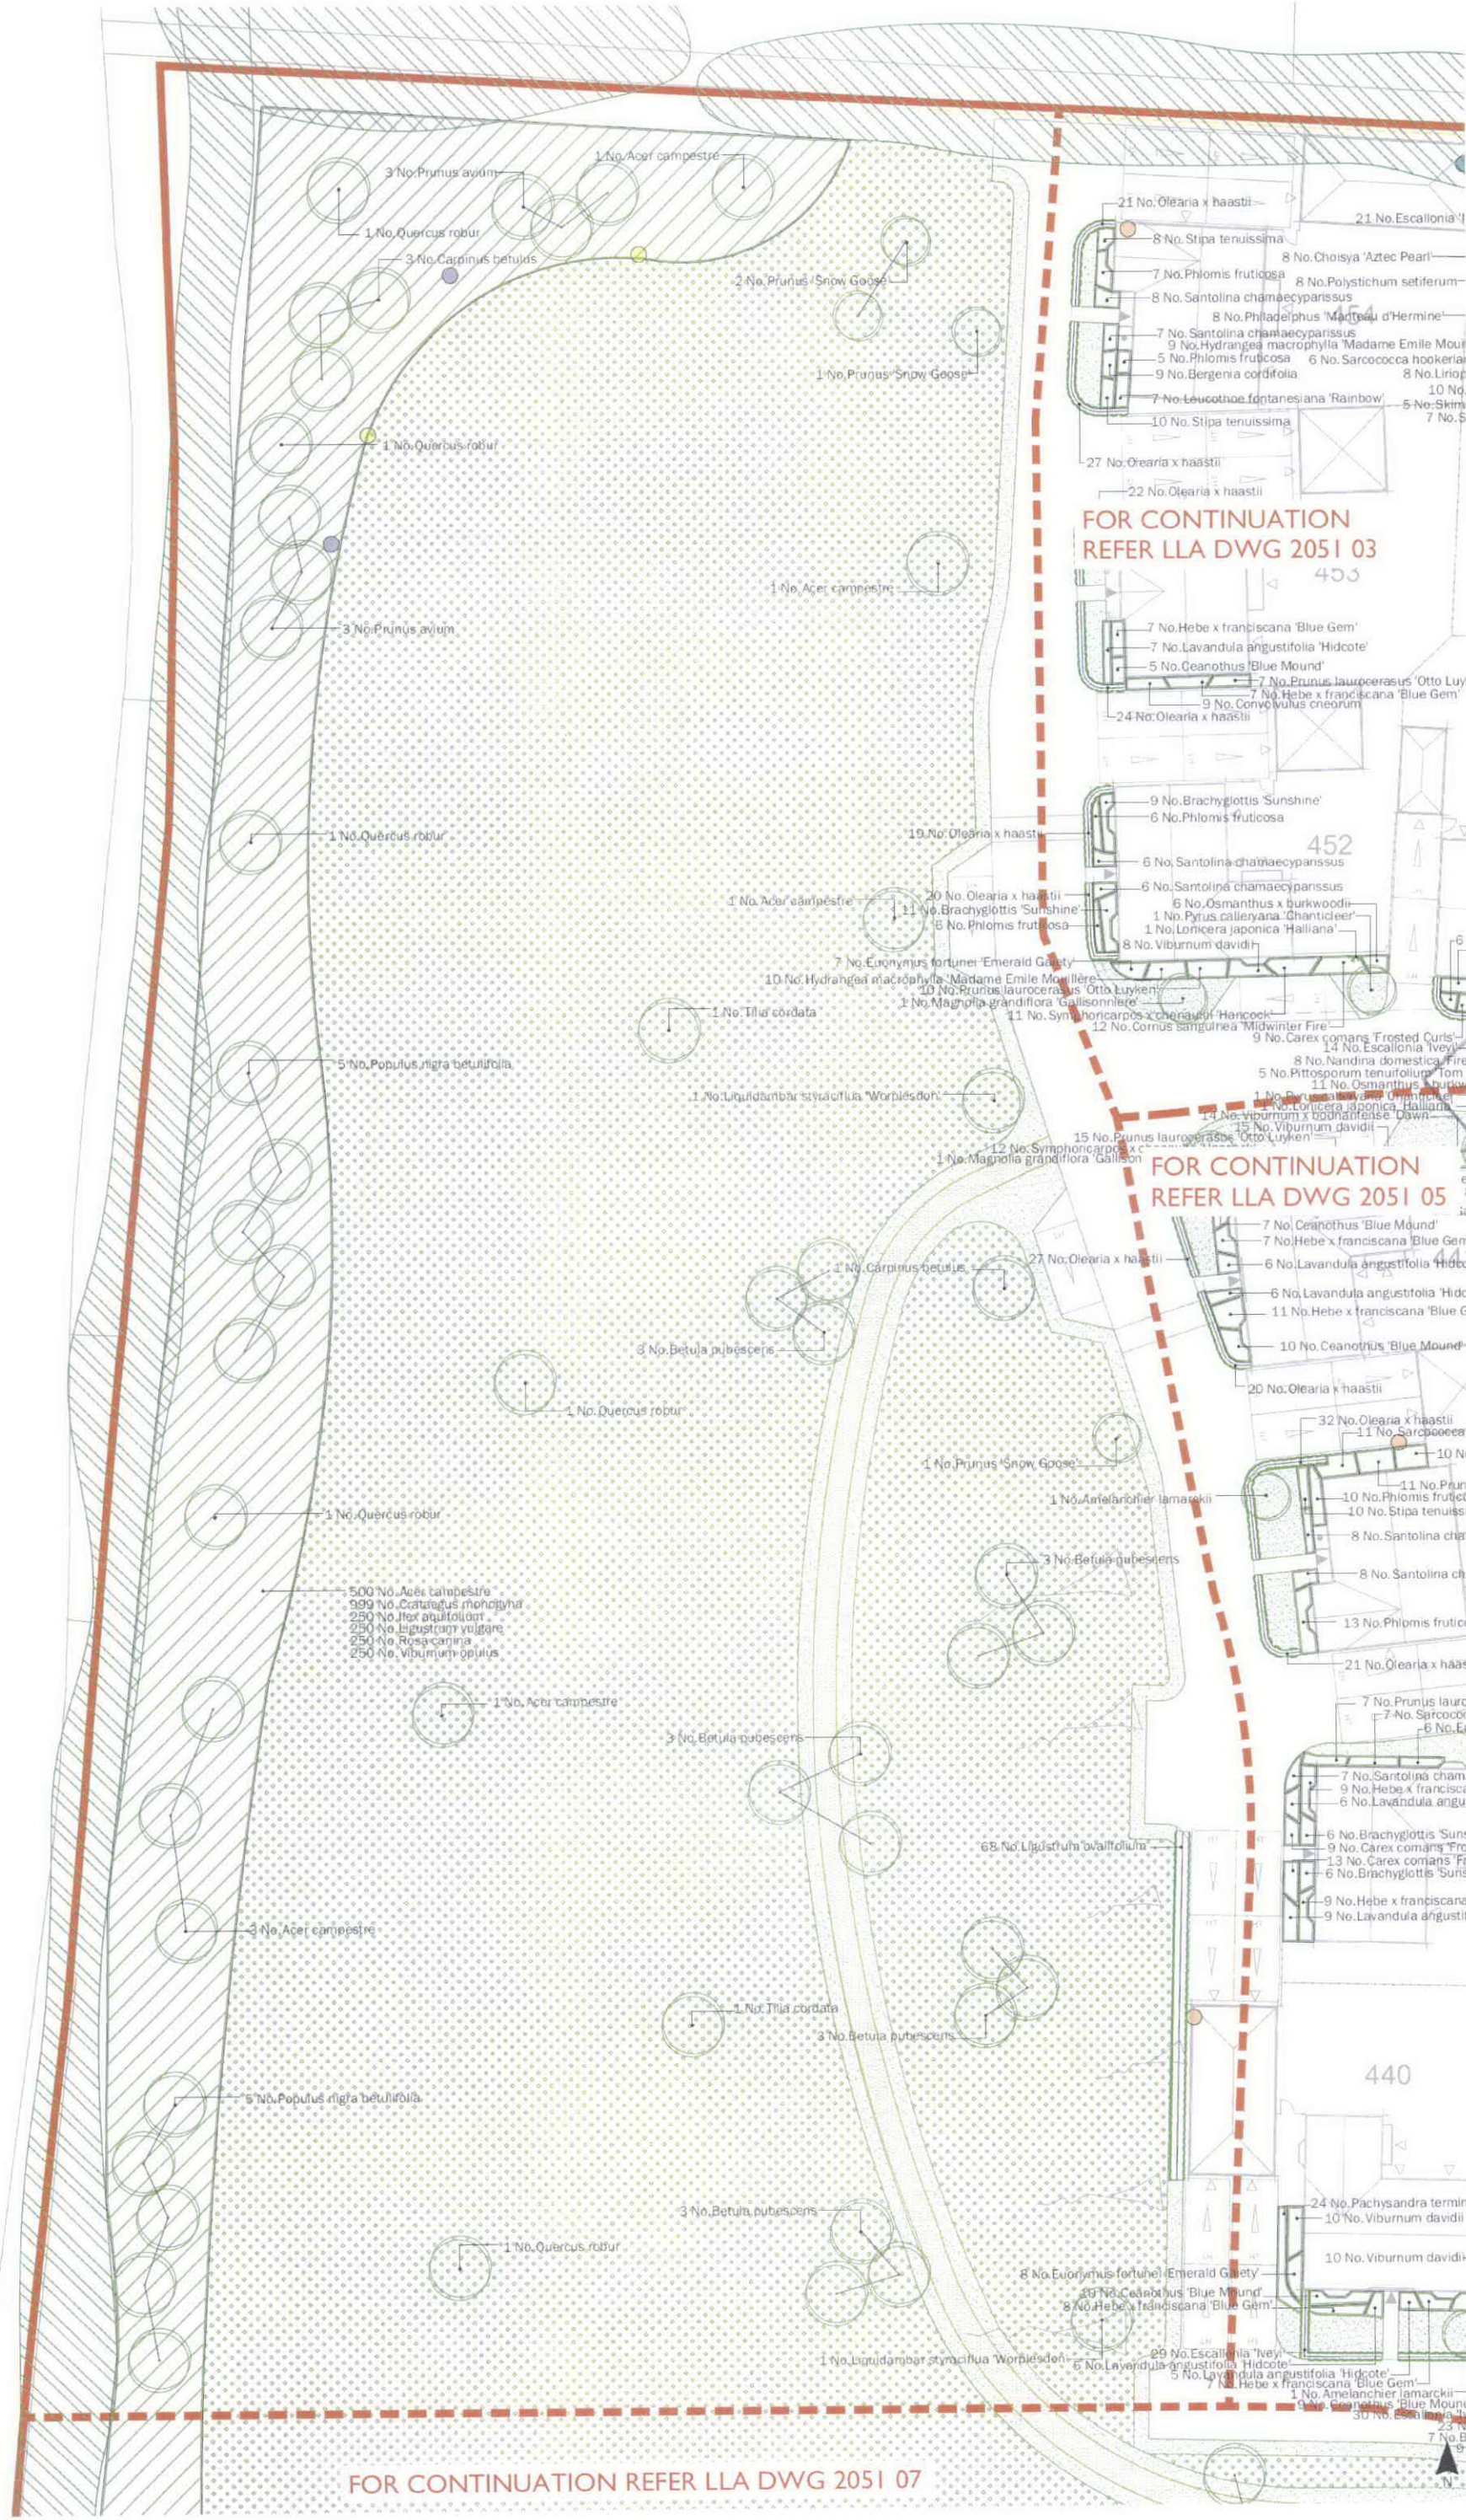

LEGEND

- Existing trees and vegetation - refer to arboricultural report for further detail
- Proposed trees
- Proposed hedge
- Proposed specimen
- Proposed climber
- Proposed planting
- Proposed native planting
- Proposed grass
- Proposed EMB Meadow Mixture for Wetlands by Emorsgate
- Proposed EMB10 Tussock Mixture by Emorsgate
- Proposed bulb planting
- Proposed Breach gravel path (if similar approved)
- Page division lines
- Site application boundary

Ecological Legend:

- Bird Box
- Bat Box
- Reptile Hibernacula
- Reptile Log Pile

NOTES:

All planting mixes should be planted in groups of 5-7 plants per individual species

Bar and bird boxes and reptile hibernacula / log piles identified on plan are strictly indicative and subject to alteration. Such alterations will be made at the discretion of the ecological clerk of works who will oversee correct installation. In addition, specification and design of each bar will be approved via the ecological clerk of works.

FOR CONTINUATION
REFER LLA DWG 2051 03

FOR CONTINUATION
REFER LLA DWG 2051 05

NOTES:

All planting mixes should be planted in groups of 5-7 plants per individual species

GENERAL NOTES

This drawing is to be used for planting information only, and is subject to alteration through changes to the site layout or until approved by the area designer.

Any species substitution by the contractor must be verified with the Landscape Architect through the Job Architect.

This layout must be checked in accordance with NBS Standards 2013 (Chapter 4.2 - Building Near Trees & Chapter 9.2 Drives, Paths and Landscaping) by the Regional Engineer prior to implementation.

Excavations: Contractors must ensure that they have full information relating to service and drainage positions before undertaking any excavations.

Root barriers to be used in association with tree planting adjacent to kerbs / services / footpaths etc. (GreenBlue Urban ReRoot products or similar application, in accordance with manufacturer's instructions).

For Planting Schedule for drawings 01-07 refer to LLA drawing 2051 07

For Landscape Specification, Planting Details and Emorsgate Seed Mixes refer to LLA drawing 2051 26

Location Plan
Not to Scale

Scale in metres
0 2 4 6 8 10

Rev	Date	Description
A	03/02/18	Revised layout
B	10/10/18	Revised layout

Title: Detailed Planting Proposal
Sheet 2 of 22
Project: Humber Bridge
Client: Barrett David Wilson
Date: February 2018
Scale: 1:200 @ A1
Drawing No: 2051 02 B
Rev: B

LIZ LAKE ASSOCIATES
Landscape Architects

