




NOTES:
All planting mixes should be planted in groups of 5-7 plants per individual species

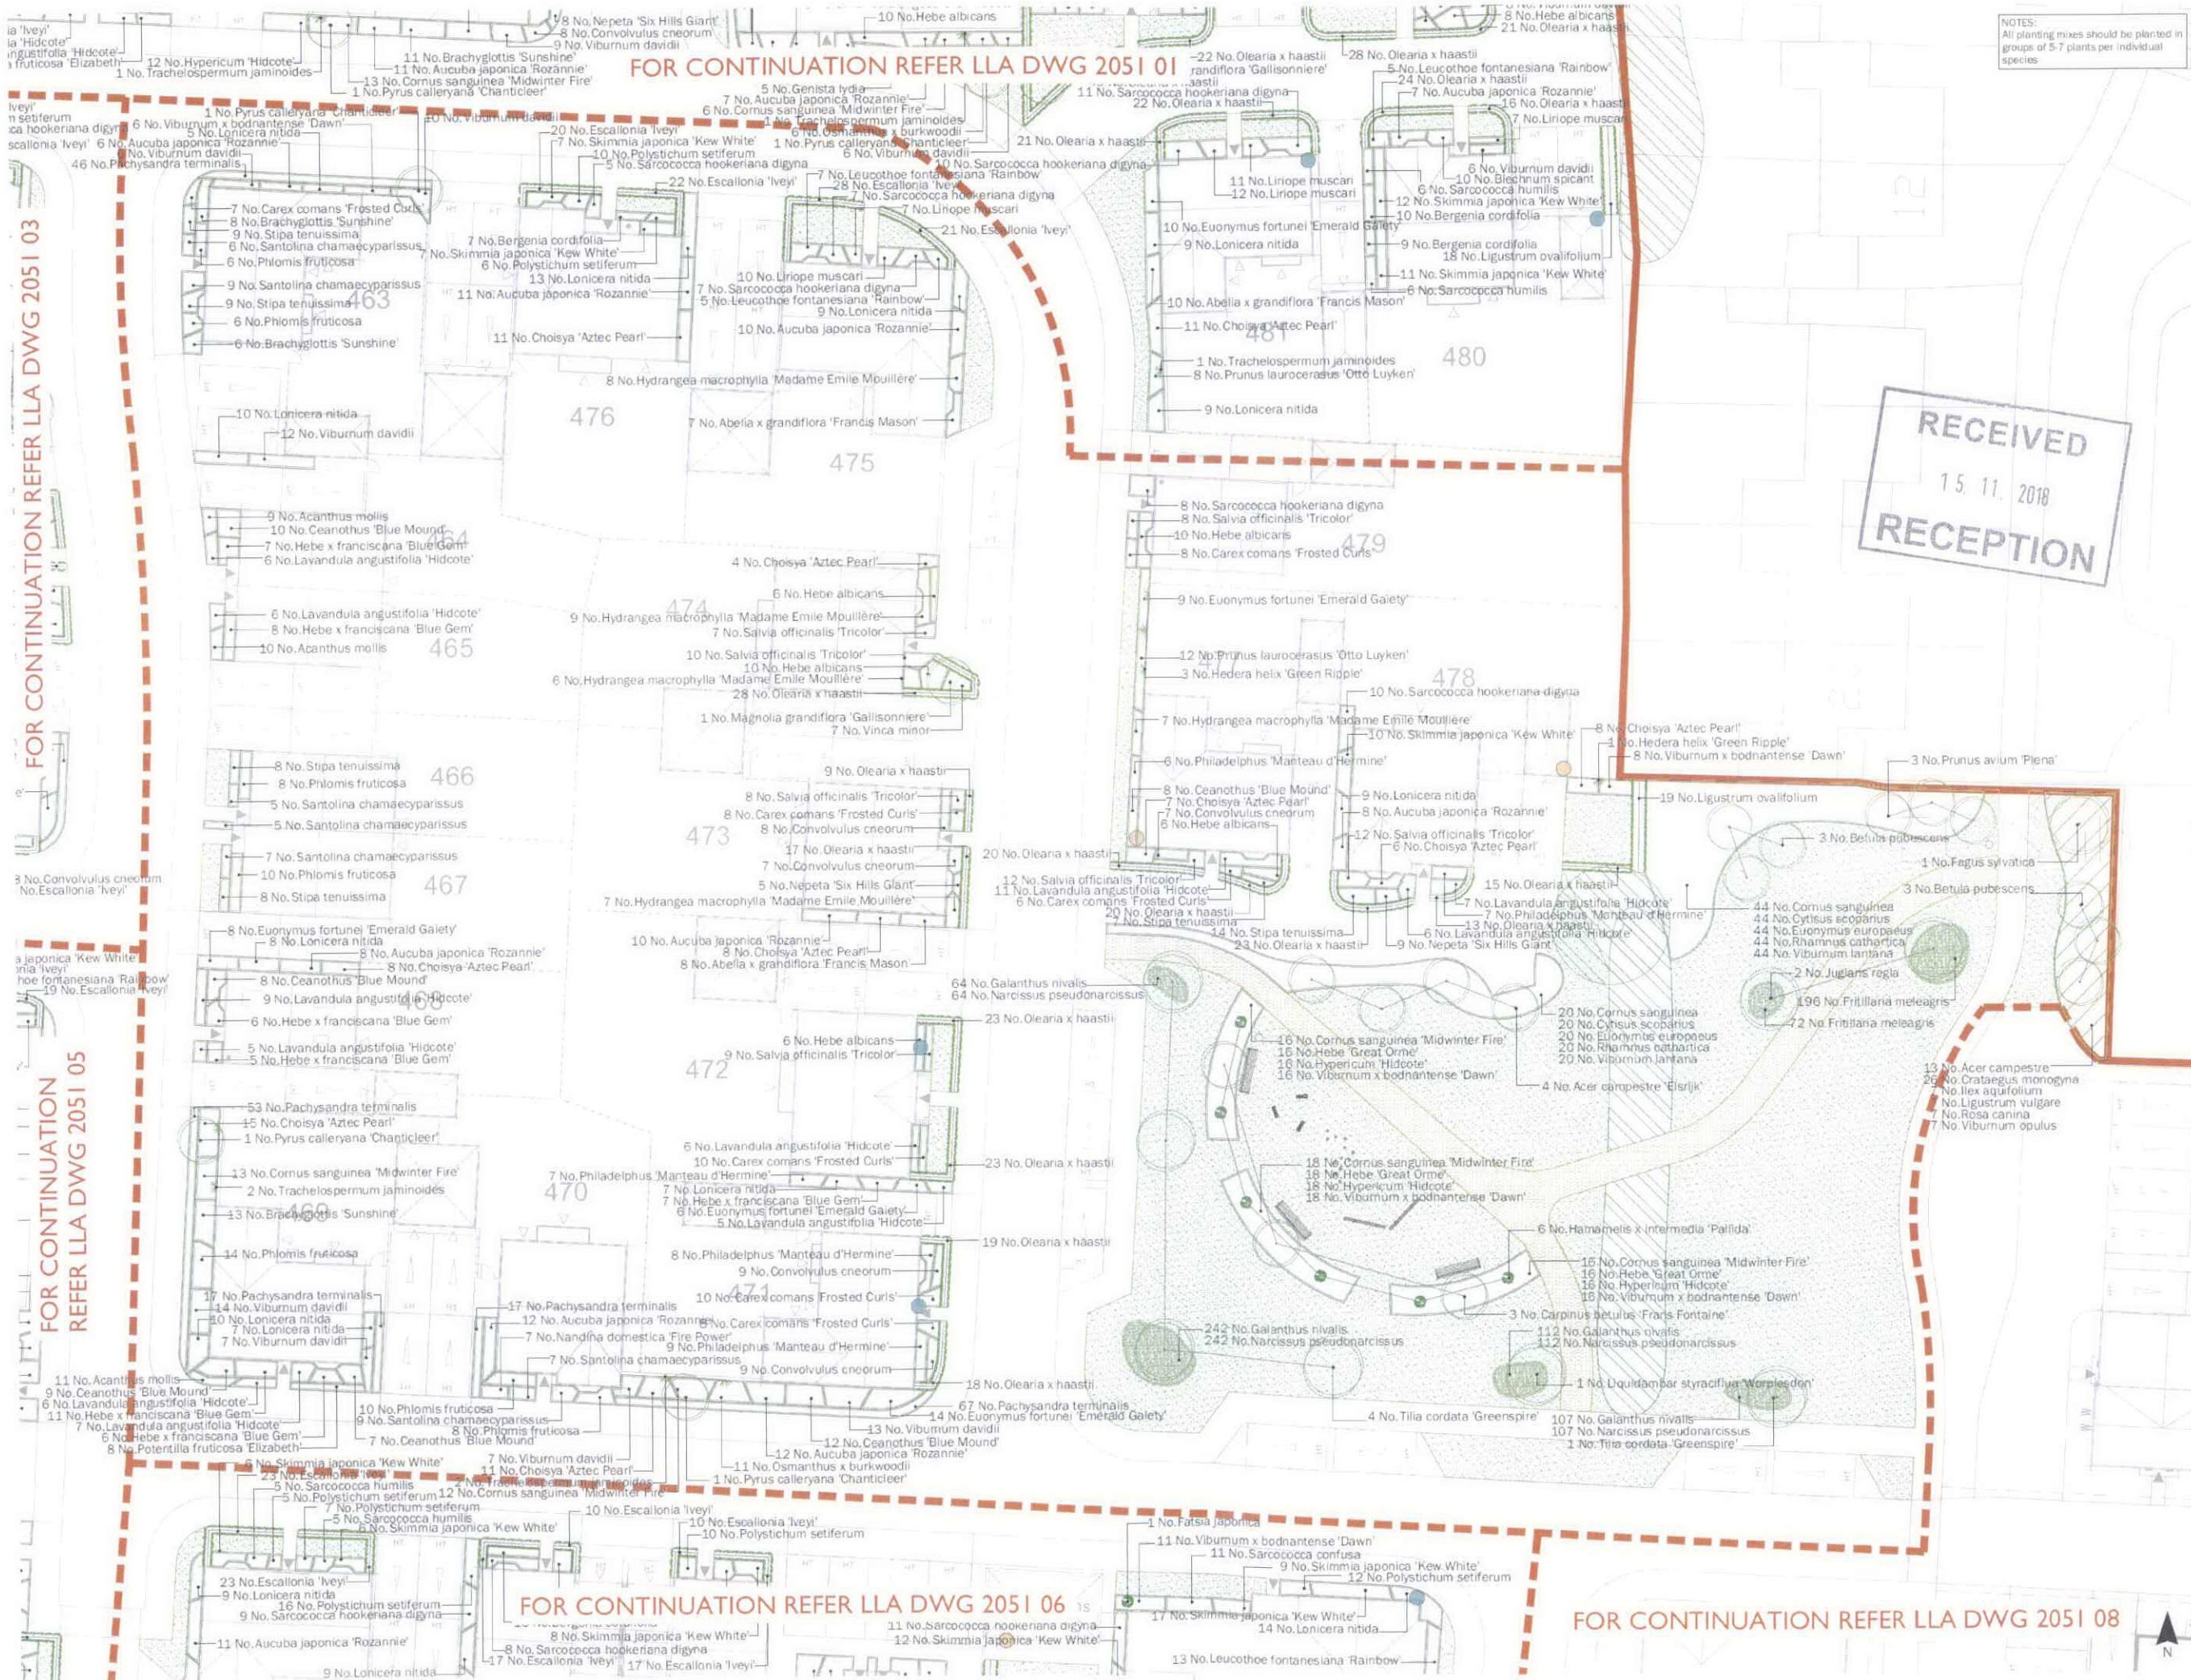

Bar and bird boxes identified on plan are strictly indicative and subject to alteration. Such alterations will be made at the discretion of the ecological clerk of works who will oversee correct installation. In addition, specification and design of each box will be approved via the ecological clerk of works.

GENERAL NOTES

This drawing is to be used for planting information only, and is subject to alteration through changes to the site layout or until approved by the area designer.

Any species substitution by the contractor must be verified with the Landscape Architect through the Job Architect.

This layout must be checked in accordance with NHBC Standards 2013 (Chapter 4.2 Building Near Trees & Chapter 9.2 Drives, Paths and Landscaping) by the Regional Engineer prior to implementation.

Excavations: Contractors must ensure that they have full information relating to service and drainage positions before undertaking any excavations.

Root barriers to be used in association with tree planting adjacent to kerbs / services / footpaths etc. (GreenBlue Urban ReRoot products or similar application, in accordance with manufacturer's instructions).

For Planting Schedule for drawings 01-07 refer to LLA drawing 2051 07

For Landscape Specification, Planting Details and Emorgate Seed Mixes refer to LLA drawing 2051 26



Rev	Date	Description
A	09.02.18	Revised layout
B	10.10.18	Revised layout

Title: Detailed Planting Proposals
Sheet: 4 of 22
Project: Mullington
Client: Barratt David Wilson
Date: February 2018
Scale: 1:200 @ A1
Drawing No: 2051 04 B
Rev: 1

LIZ LAKE ASSOCIATES
LANDSCAPE ARCHITECTS