


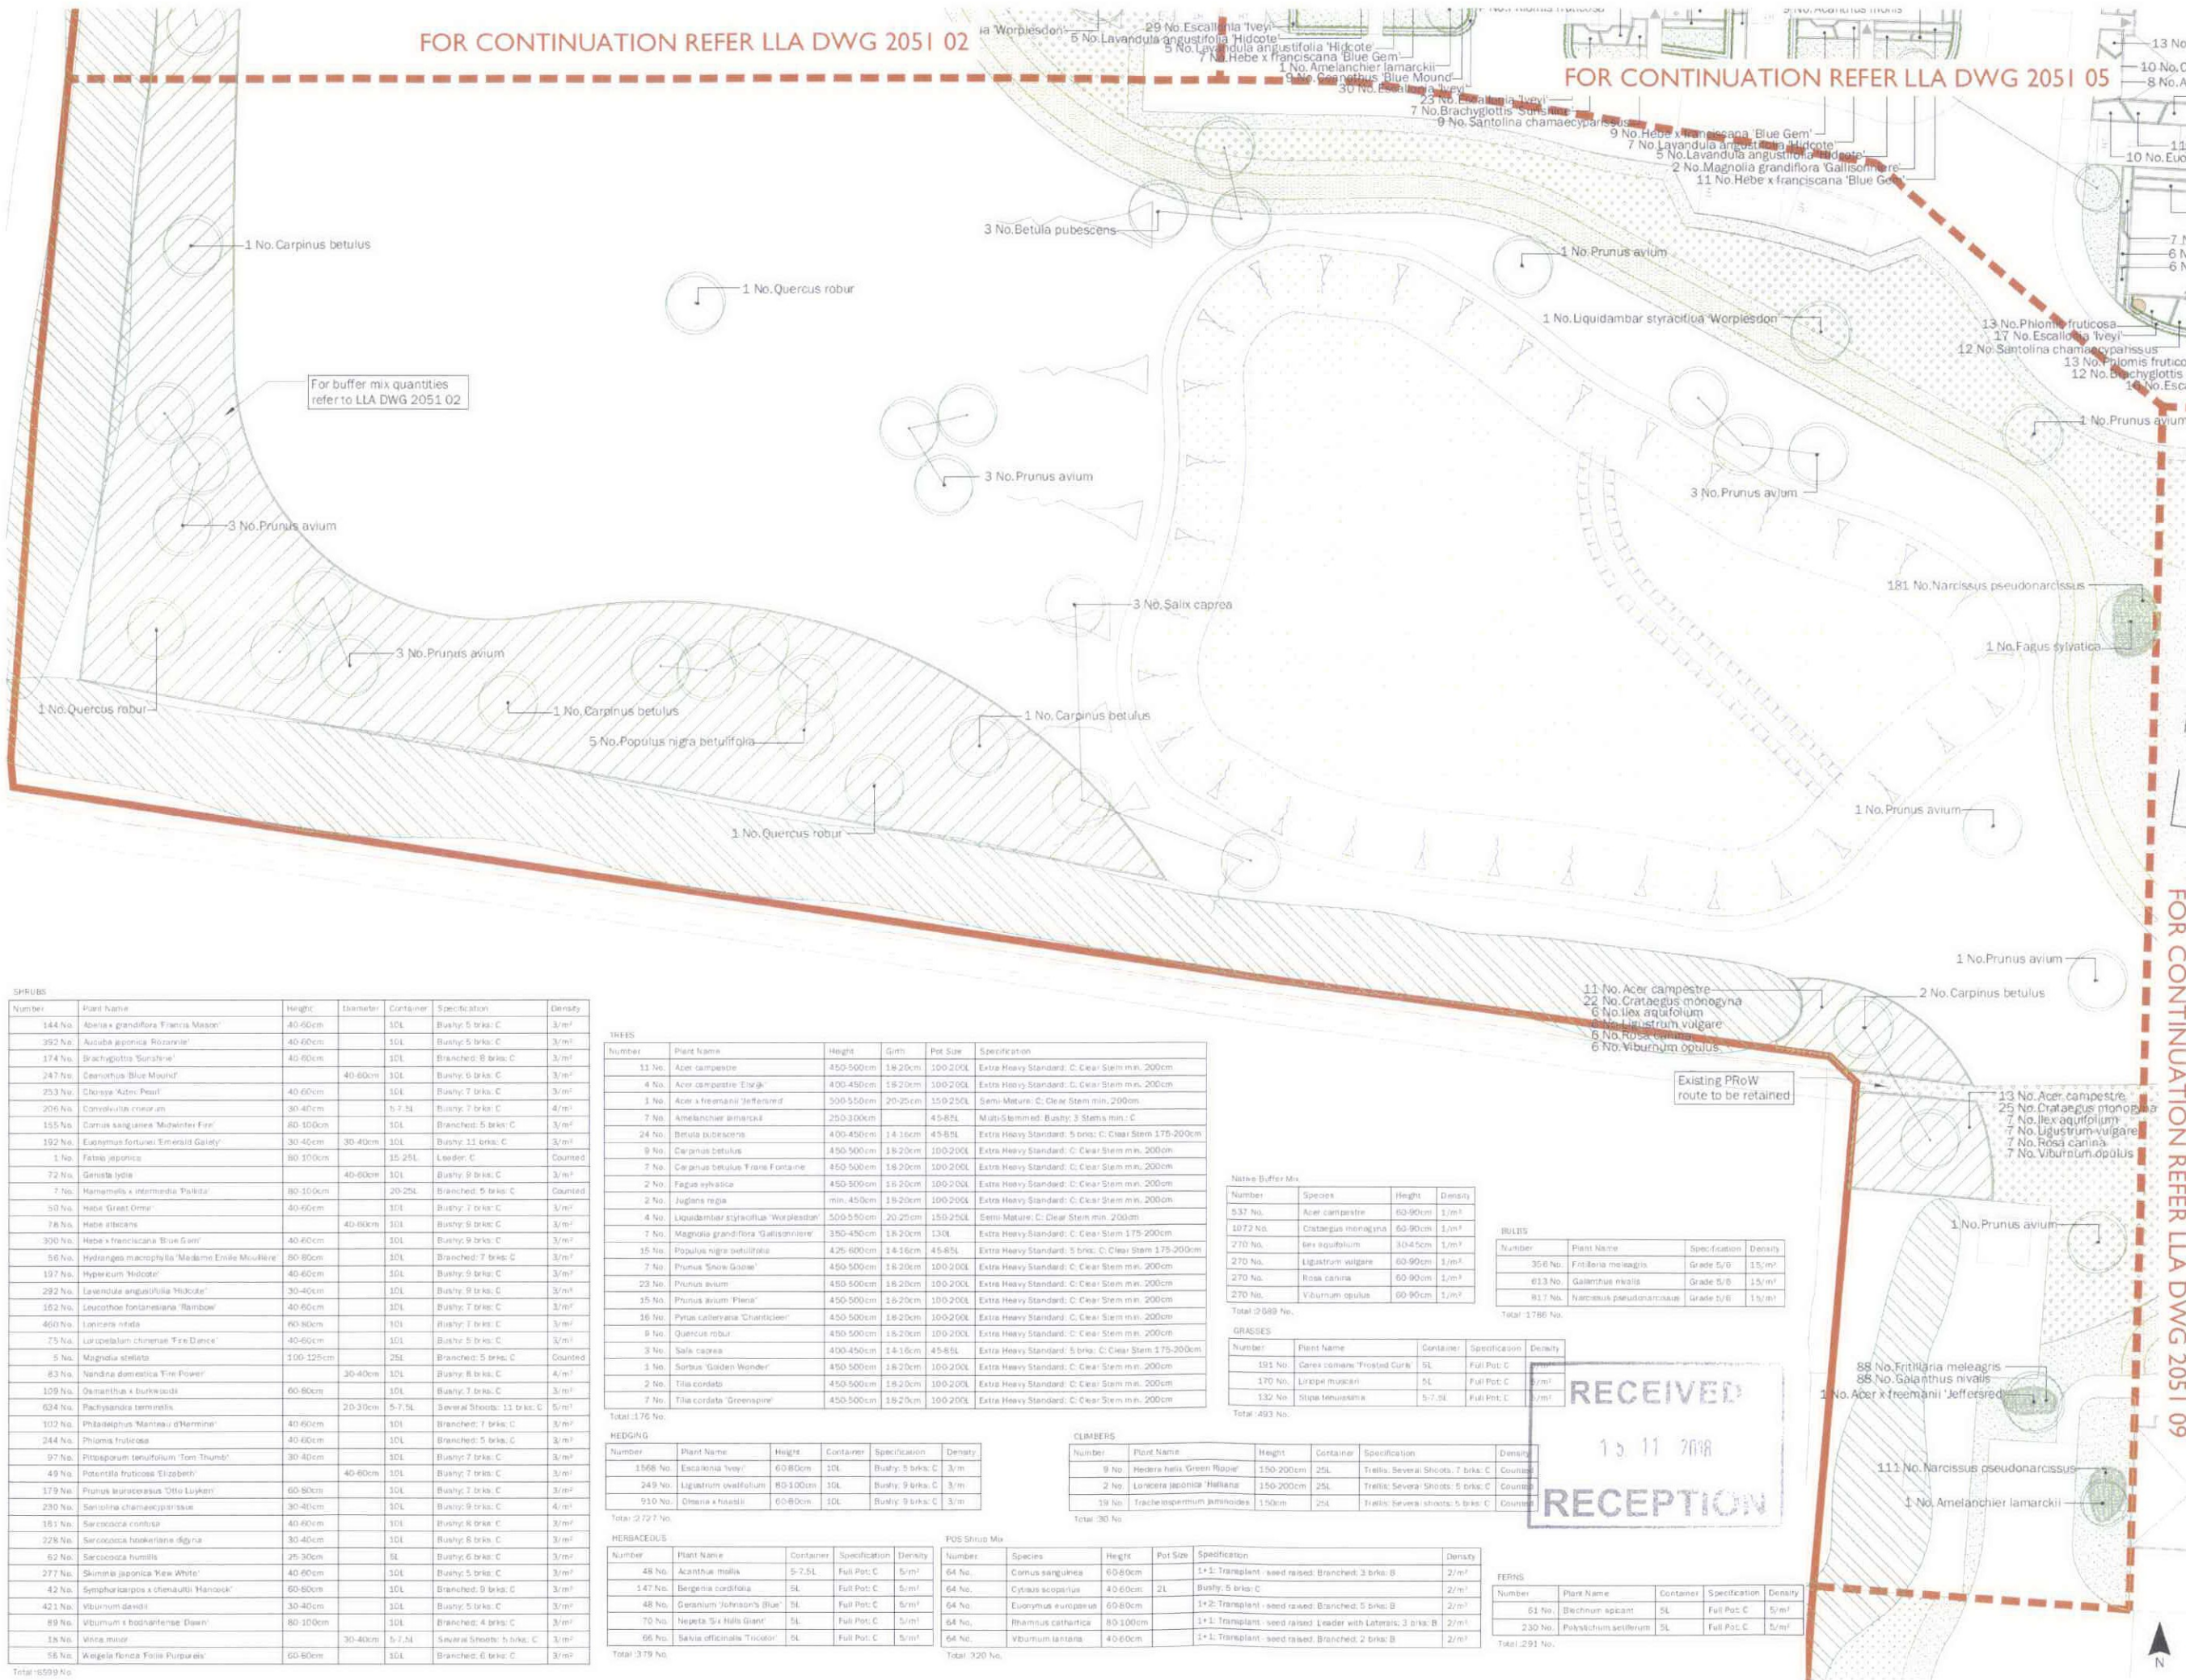

LEGEND	
	Existing trees and vegetation - refer to arboricultural report for further detail
	Proposed trees
	Proposed hedge
	Proposed specimen
	Proposed climbers
	Proposed planting
	Proposed native planting
	Proposed grass
	Proposed EM8 Meadow Mixture for Wetlands by Emorsgate
	Proposed EM10 Tussock Mixture by Emorsgate
	Proposed bulb planting
	Proposed Breed on gravel path or similar approved
	Page division lines
	Site application boundary

NOTES:
All planting mixes should be planted in groups of 5-7 plants per individual species

GENERAL NOTES

This drawing is to be used for planting information only, and is subject to alteration through changes to the site layout or until approved by the area designer.

Any species substitution by the contractor must be verified with the Landscape Architect through the Job Architect.

This layout must be checked in accordance with NHBC Standards 2013 (Chapter 4.2 - Building Near Trees & Chapter 9.2 - Drives, Paths, and Landscaping) by the Regional Engineer prior to implementation.

Excavations: Contractors must ensure that they have full information relating to service and drainage positions before undertaking any excavations.

Root barriers to be used in association with tree planting adjacent to kerbs / services / footpaths etc. (GreenBlue Urban ReRoot products or similar application, in accordance with manufacturer's instructions).

For Planting Schedule for drawings 01-07 refer to LLA drawing 2051 07

For Landscape Specification, Planting Details and Emorsgate Seed Mixes refer to LLA drawing 2051 26



Rev	Date	Description
A	09.07.18	Revised layout
B	10.10.18	Revised layout

Title	Detailed Planting Proposal
Client	Hullbridge
Client	Barrett David Wilson
Date	February 2018
Scale	1:200 @ A1
Drawing No.	2051 07
Rev.	B