


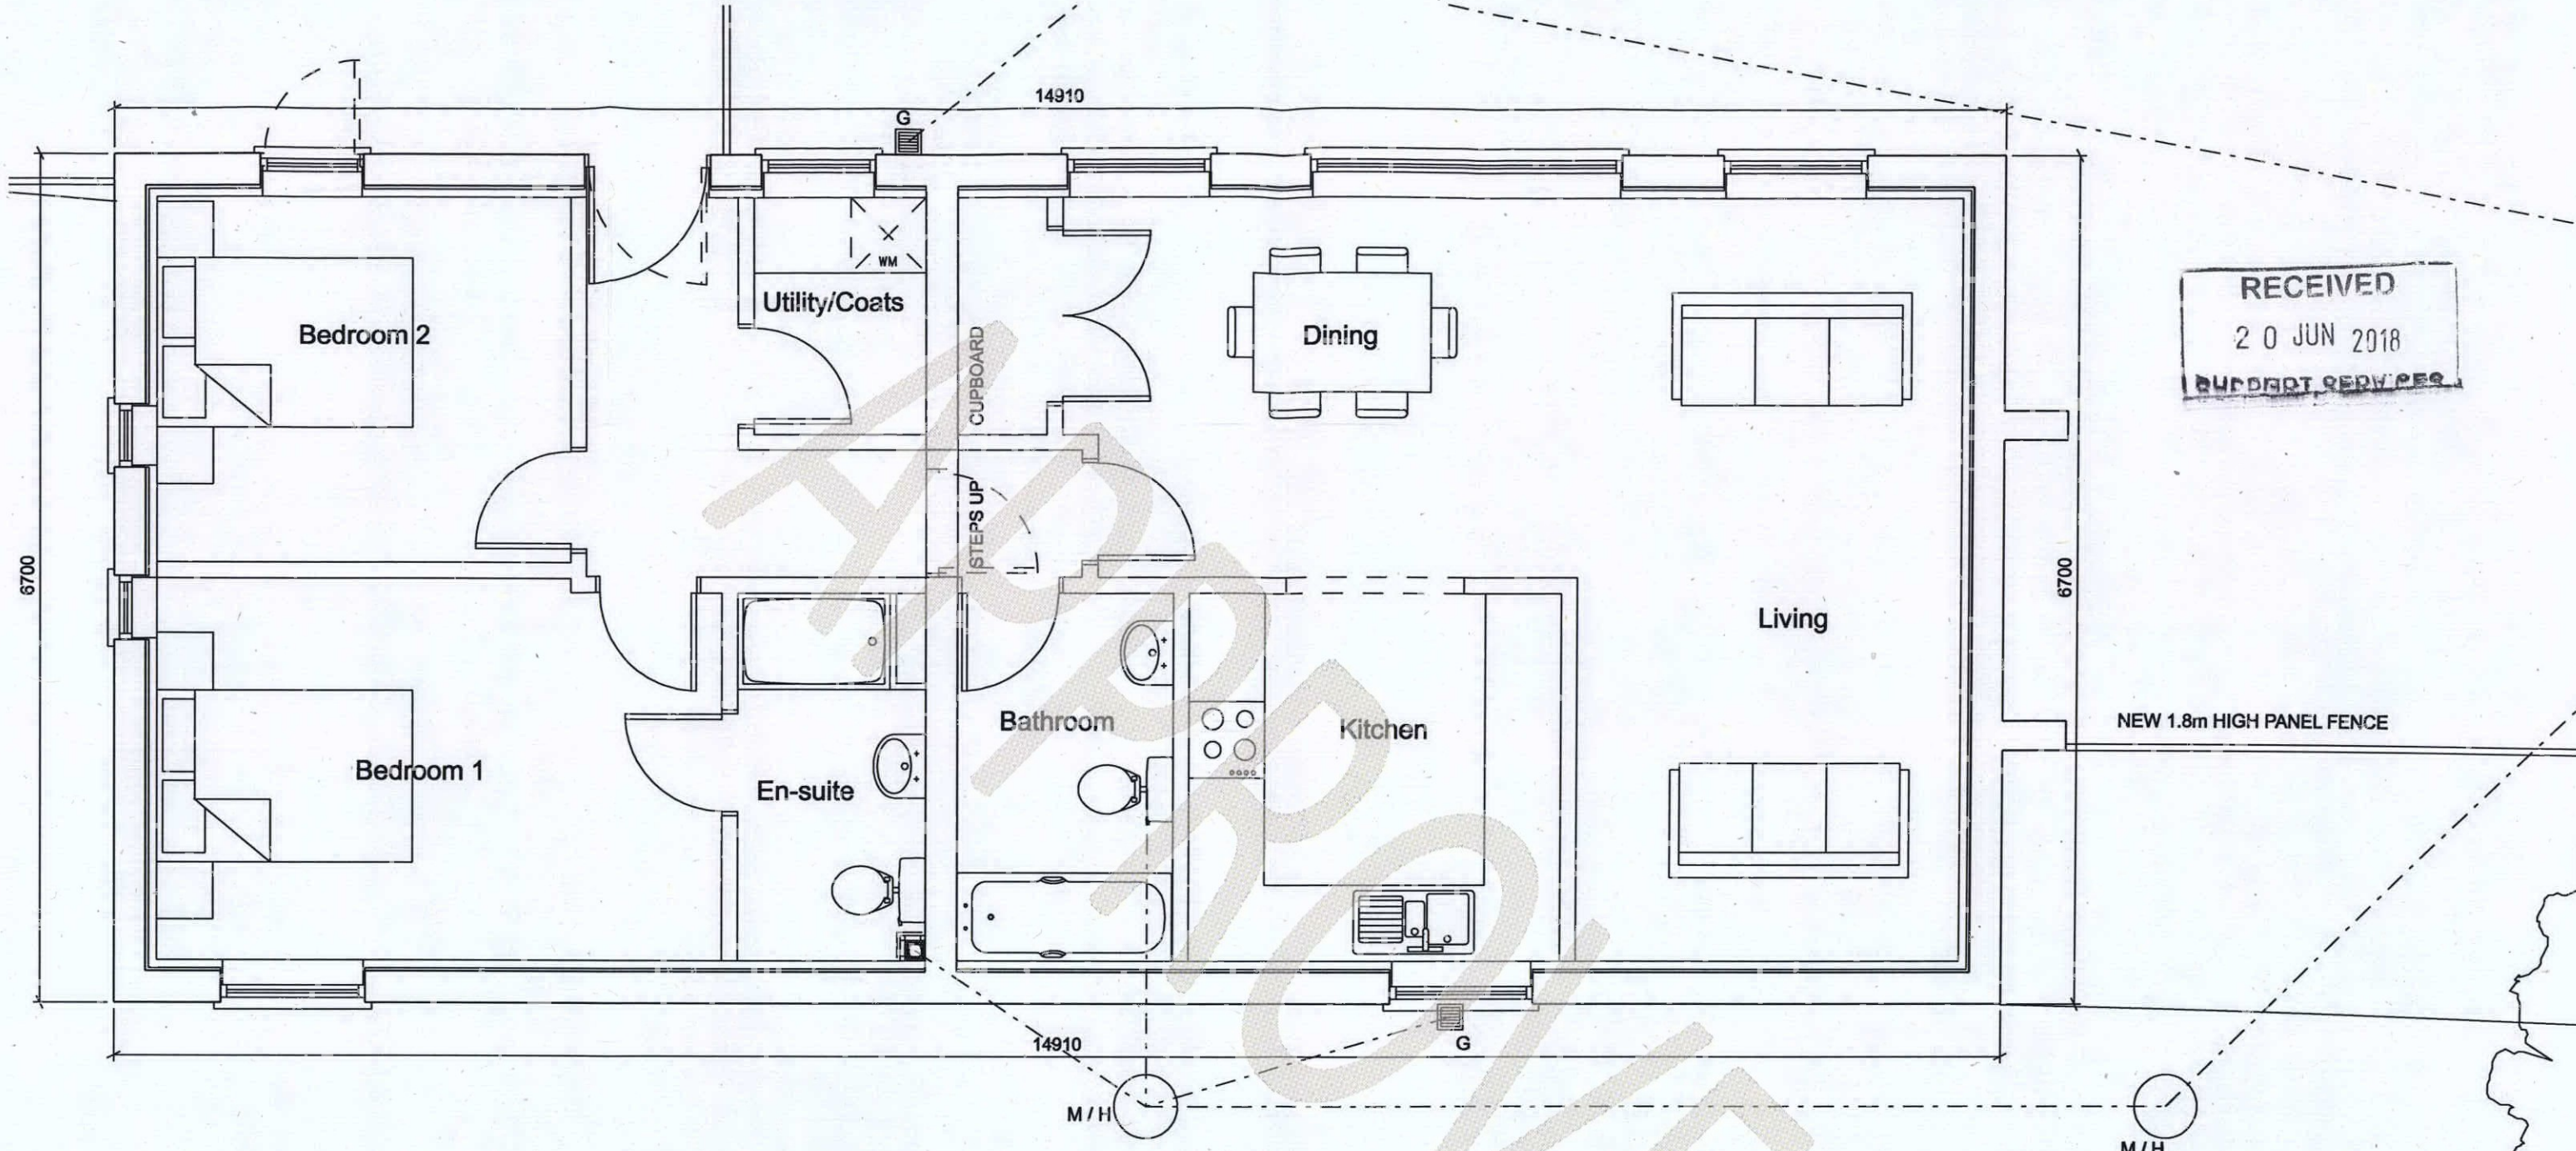

RECEIVED
20 JUN 2018
BUDGET REDV ASSOC

Proposed Plan (Scale 1:50)



REV A	15/06/2018	DRAWING UPDATED
revision	date	amendment
Client: Land Opposite Maryon House Bullwood Hall Lane Hockley SS5 4TB		
Drawing Title: Proposed Plan		
Scale: 1: 50 @ A3	Drawing No: E.1436 - 14 - 04A	Date: JUNE 2018
 Richard Edwards Associates Building Surveyors Tel : 01277 356877 Mobile : 07714 324285 Email : redwardsassoc@aol.com Web : www.redwardsassoc.co.uk The Studio Ivy Hill Writtle Road Margate Essex CM4 0EH		

Work to agreed dimensions only. This drawing is copyright of Richard Edwards Associates and should only be reproduced with their express permission.