



18/01209/GUT

- 8 FEB 2019


BRICK BOUNDARY WALL
AVG. 600MM HIGH
1.8M HIGH PANEL FENCE
+10.00
EXISTING LEVELS

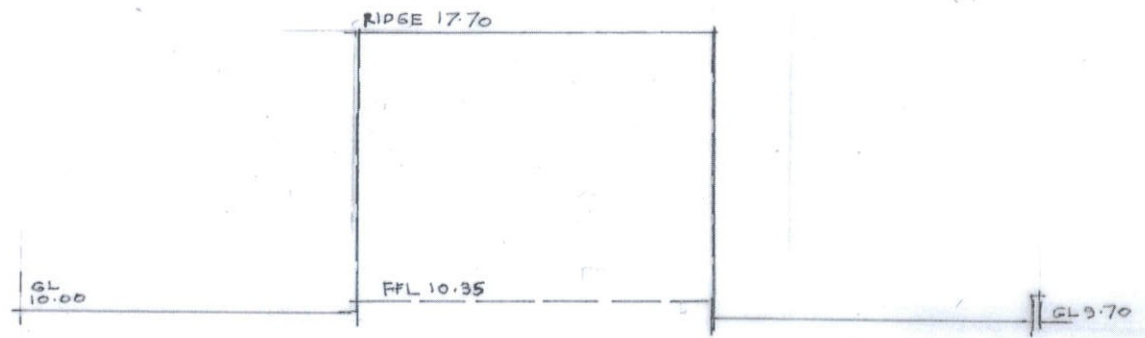

LONGITUDINAL SECTION THROUGH A-A
TO EXISTING 1:200

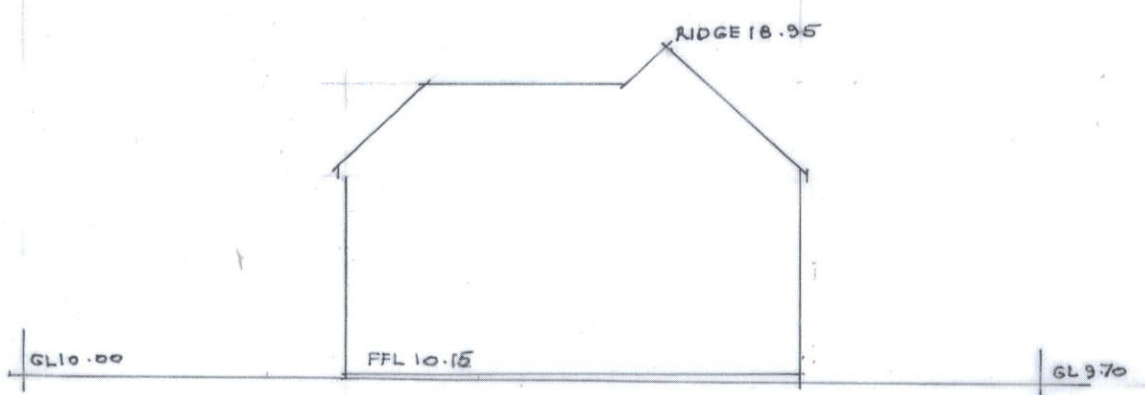

LONGITUDINAL SECTION THROUGH B-B
PROPOSED 1:200

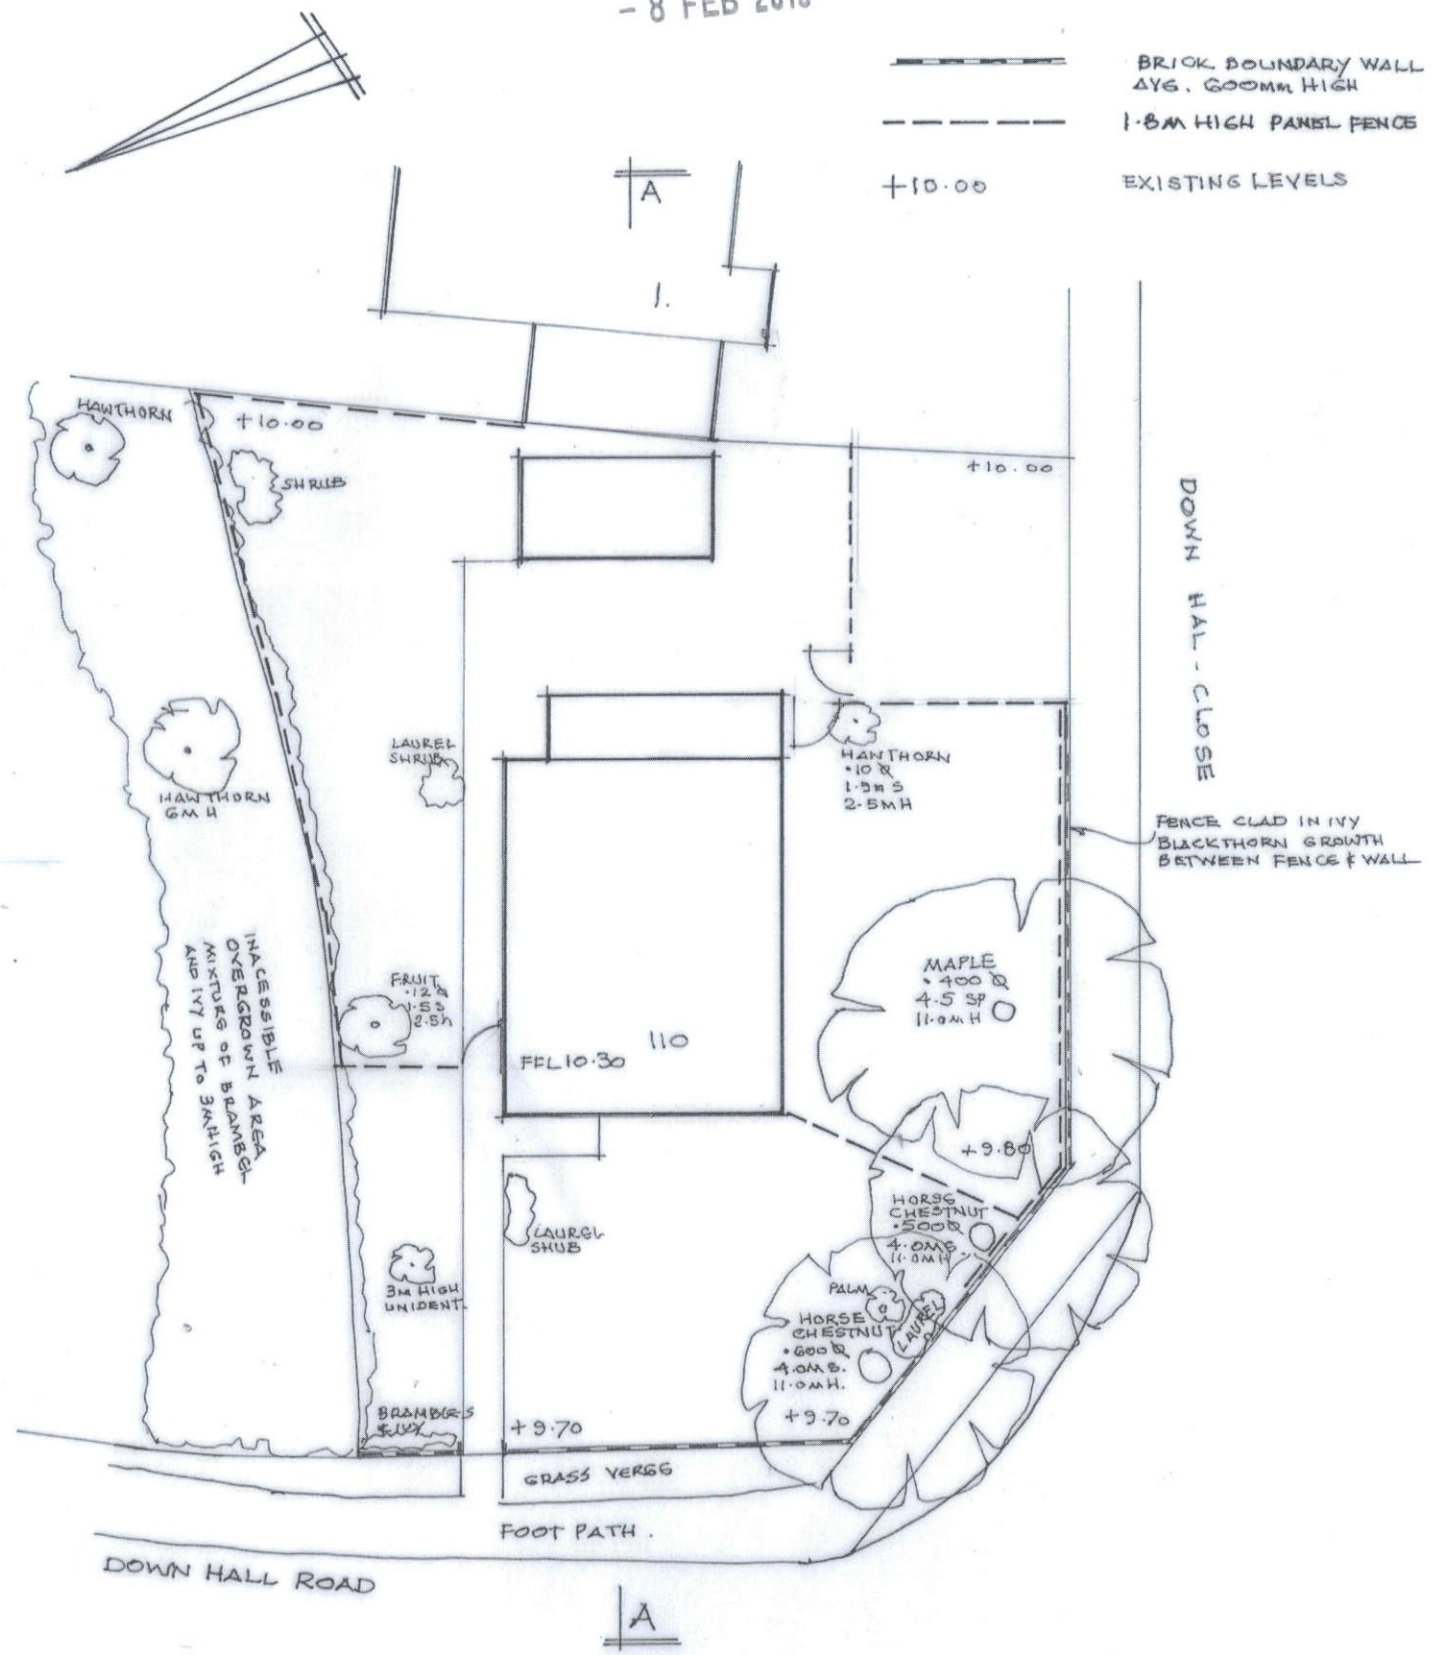

TREE SURVEY
1:200

TREE SURVEY & SITE SECTIONS	
PROPOSED REDEVELOPMENT TO SIX APARTMENTS 110 DOWNHALL ROAD RAYLEIGH SSG 9LT	
SCALE 1:200	DB N°4418:03
Nigel Cooper	Tel 07754151253