


Key

-  New replacement
-  Removed

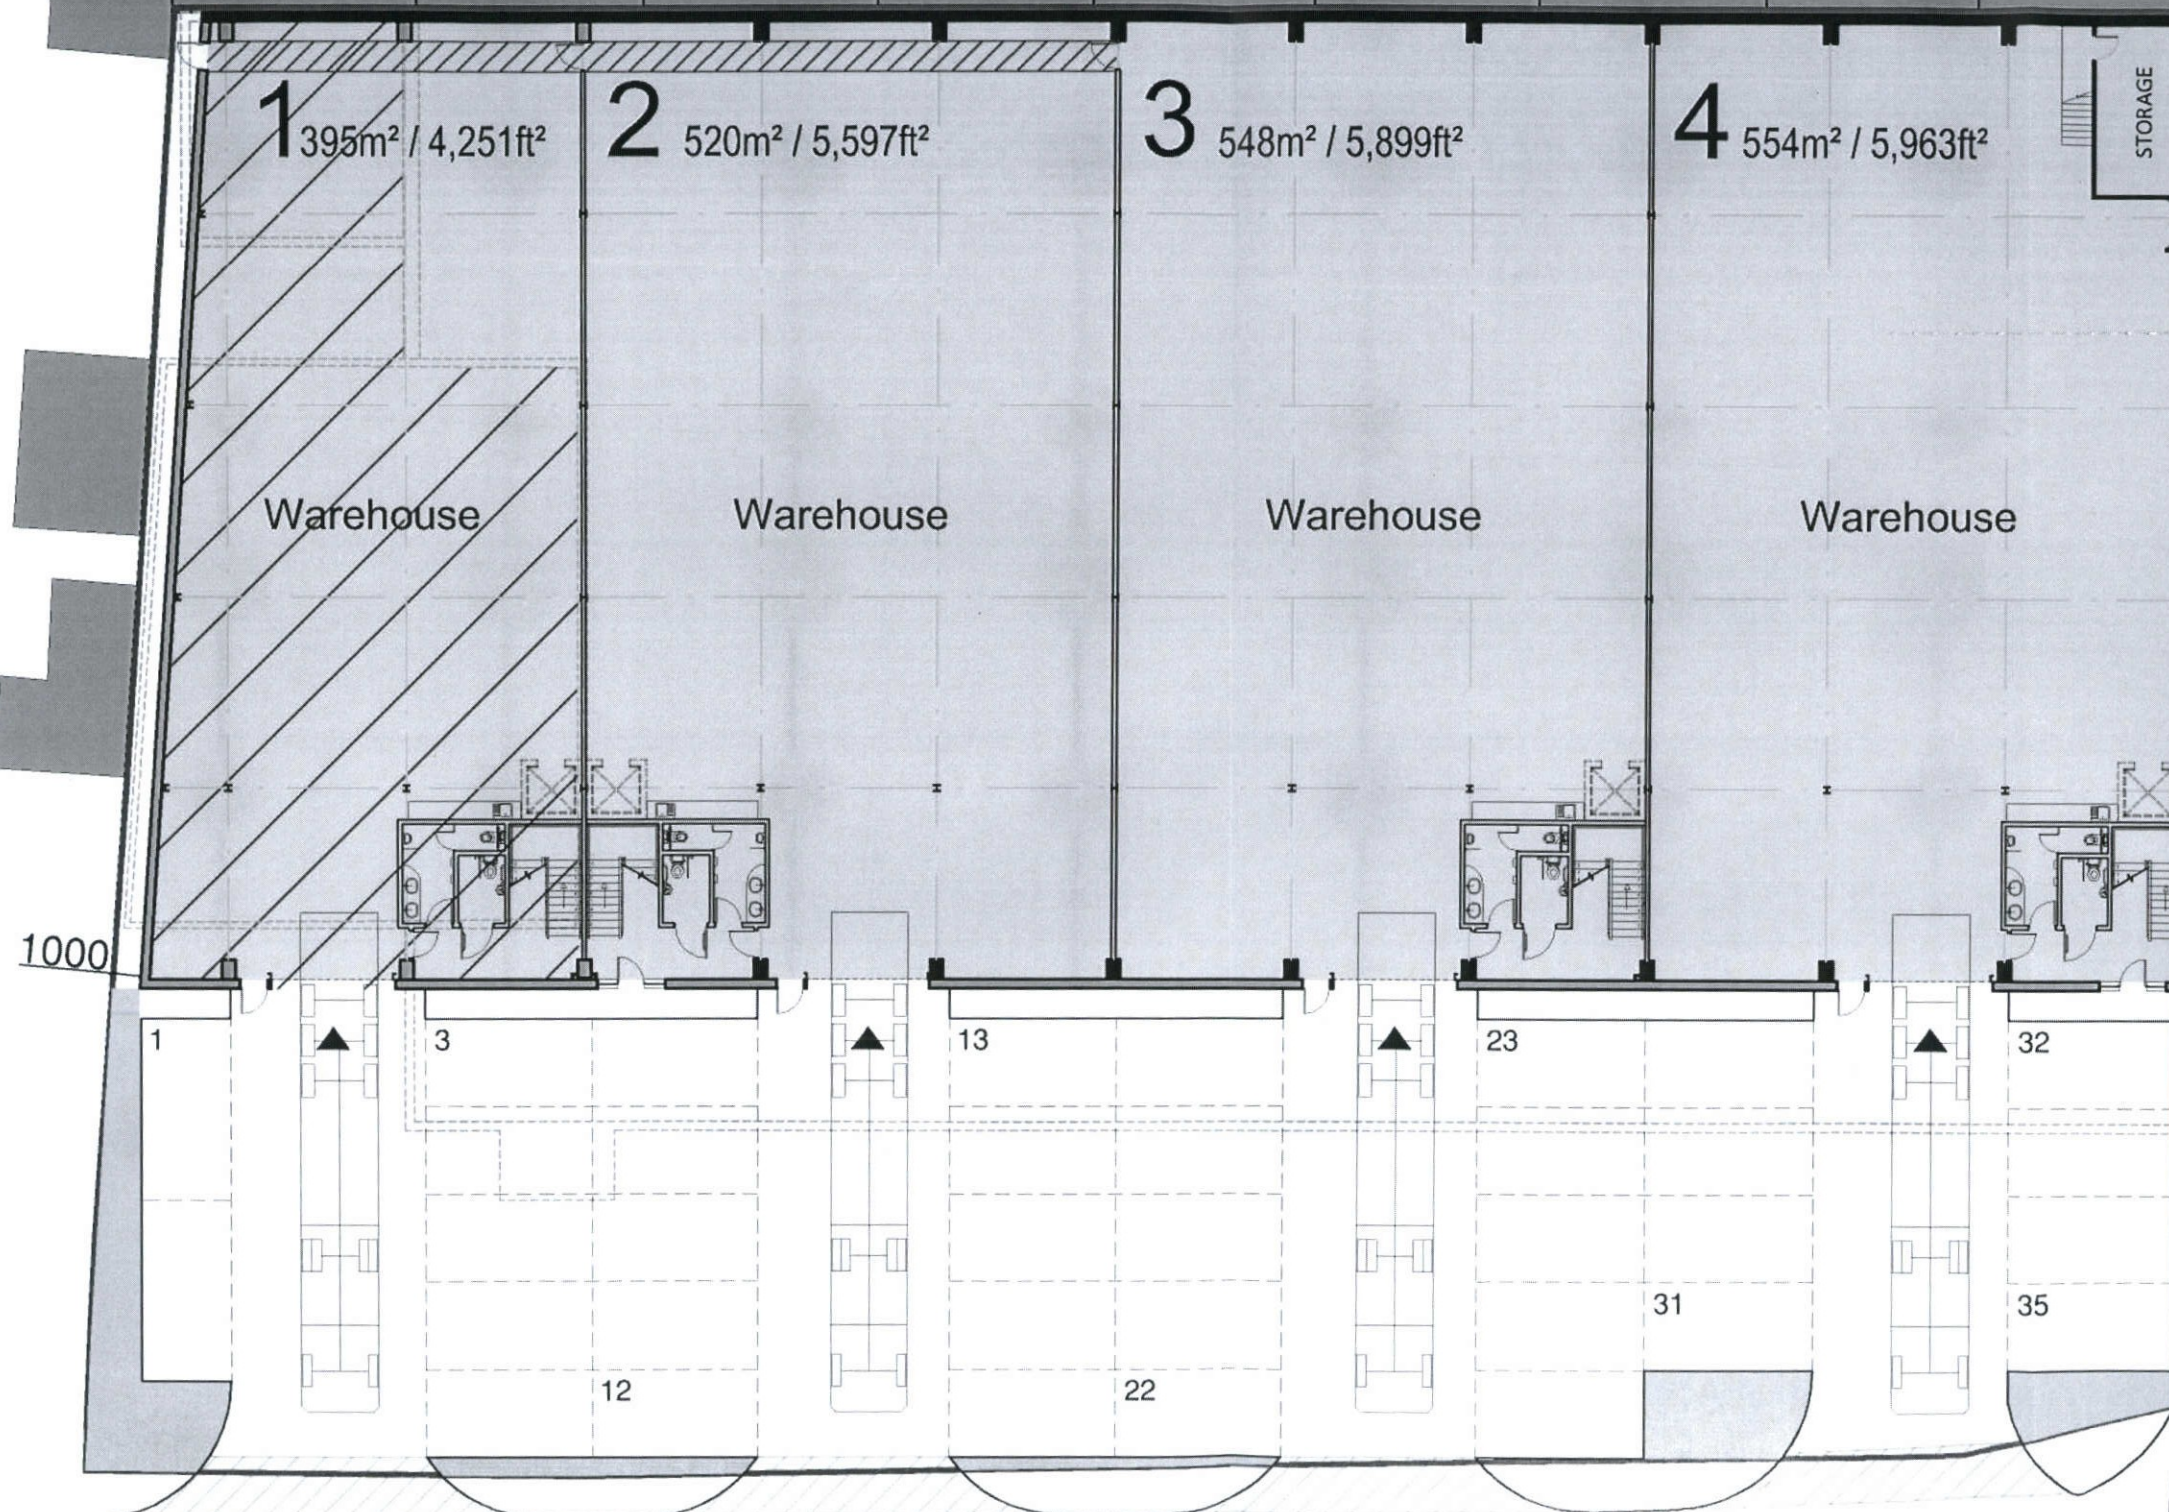

PROPOSED GROUND FLOOR PLAN
1-4 BROOK ROAD, RAYLEIGH, SS6 7XL
3916_PL08A

1:250 @ A3

JAN'18



DATE

REVISIONS

INITIAL

RECEIVED
15 FEB 2019
SUPPORT SERVICES



D O V E T A I L ARCHITECTS
SUITE 4, CLOCKTOWER HOUSE, HORNDON INDUSTRIAL PARK, WEST HORNDON, CM13 3XL (01708) 225547


Key



New replacement



Removed

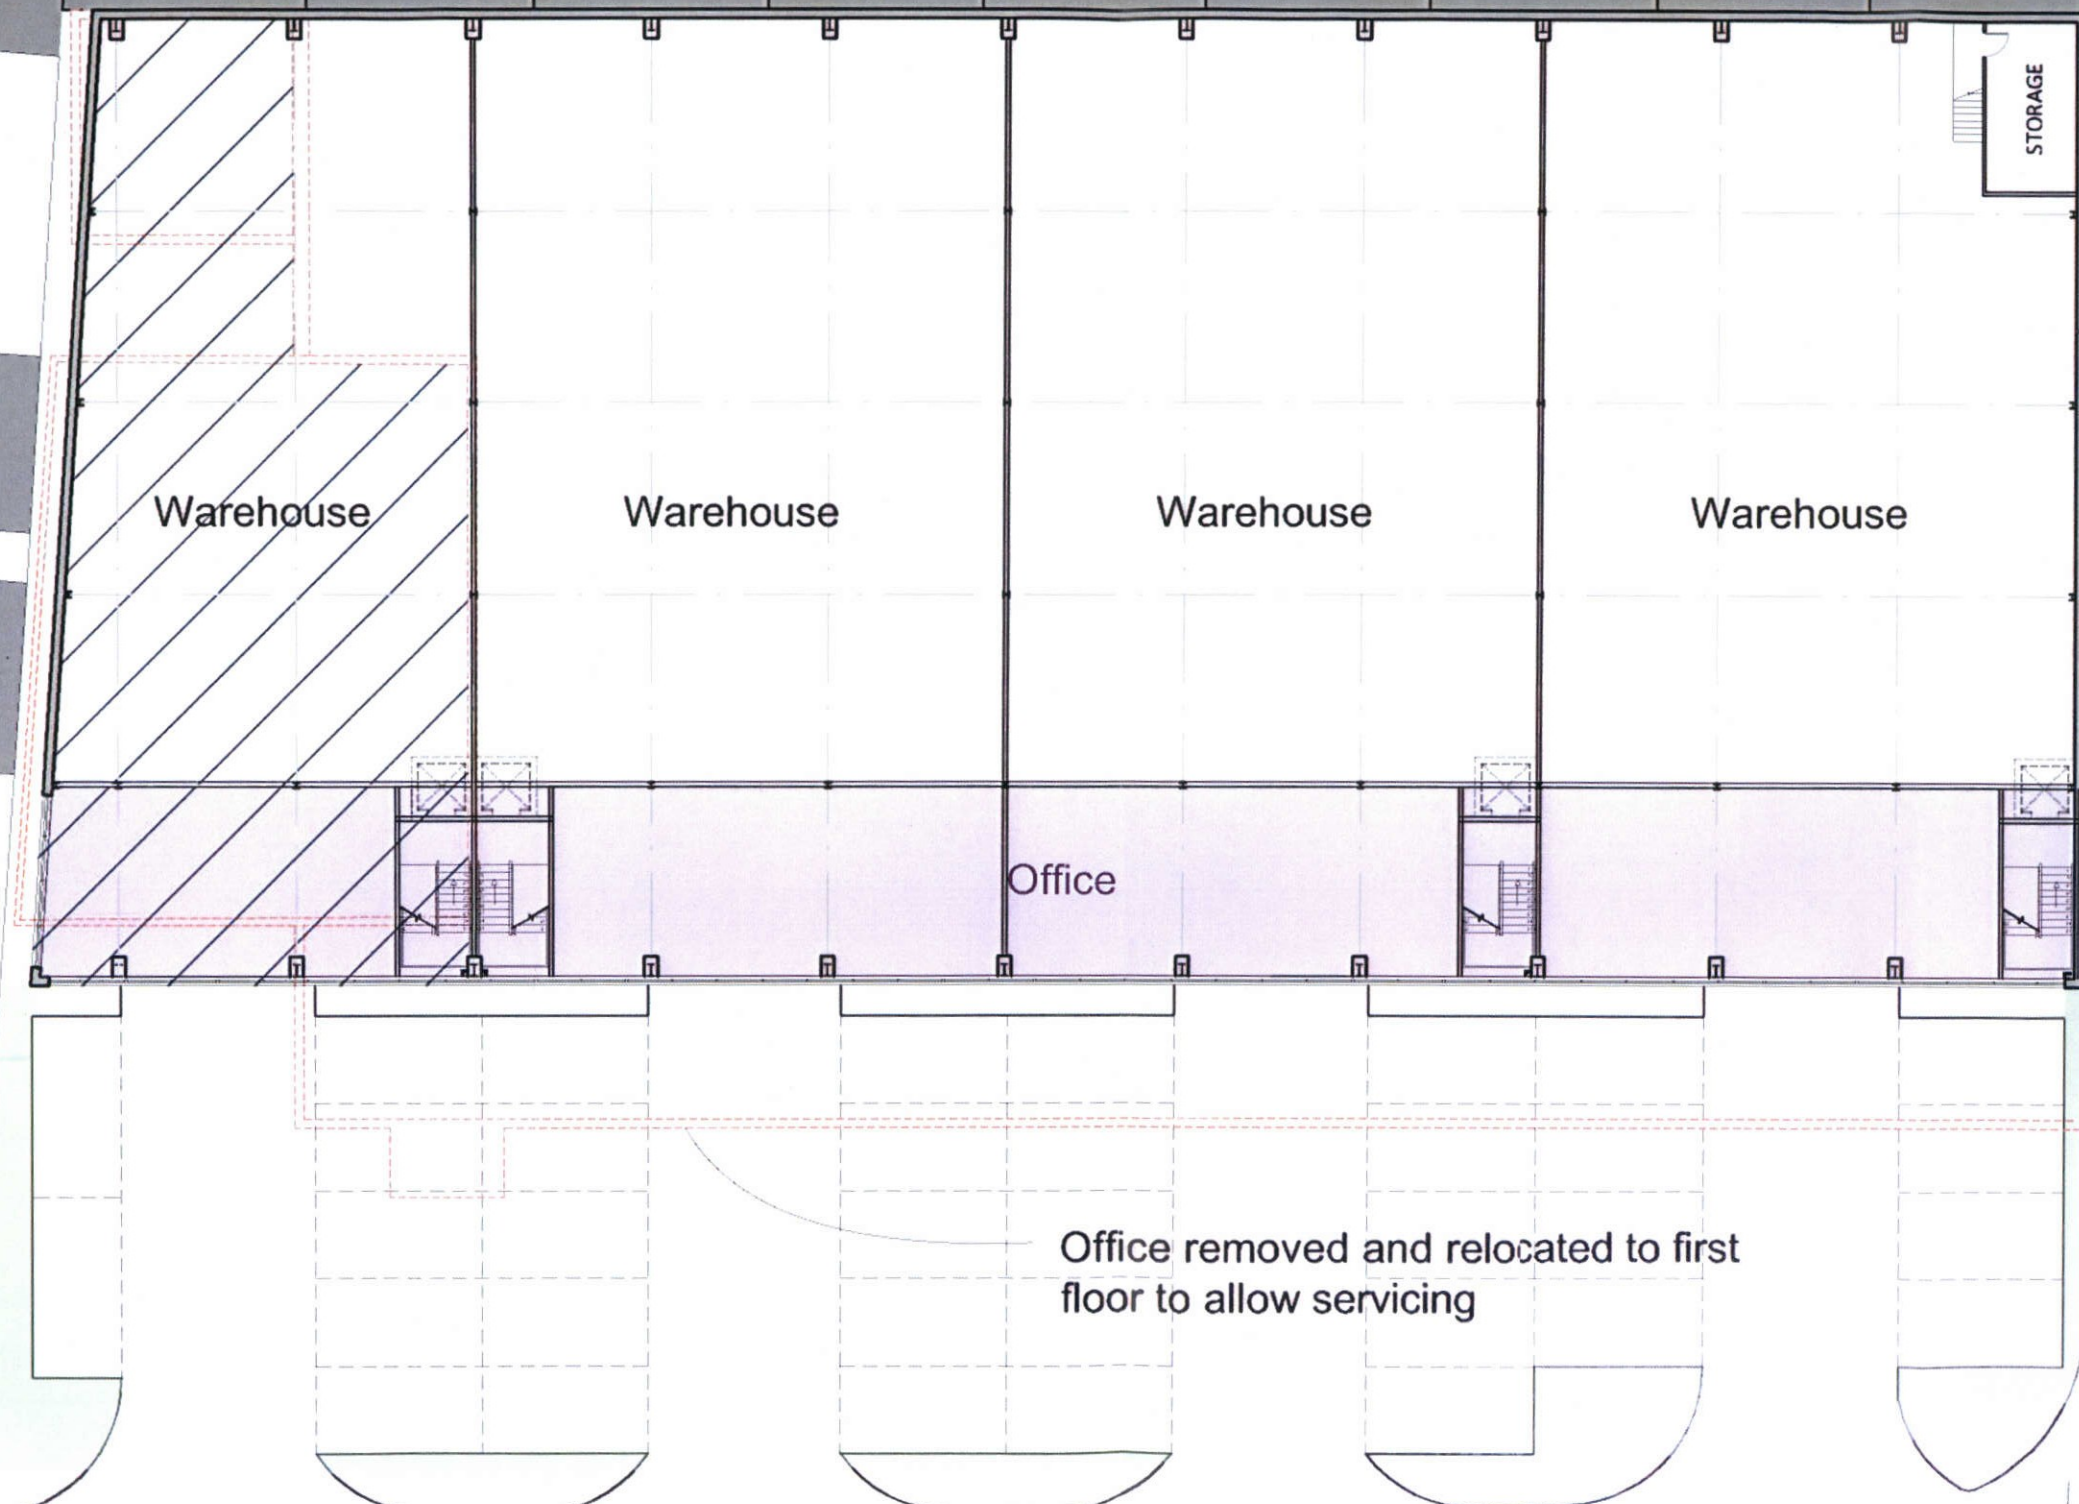


PROPOSED FIRST FLOOR PLAN

1-4 BROOK ROAD, RAYLEIGH, SS6 7XL

3916_PL09A

1:250 @ A3

JAN'18

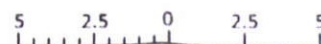

DATE

REVISIONS

INITIALS

RECEIVED
15 FEB 2019
SUPPORT SERVICES



DOVETAIL ARCHITECTS
SUITE 4, CLOCKTOWER HOUSE, HORNDON INDUSTRIAL PARK, WEST HORNDON, CM13 3XL (01708) 225547