
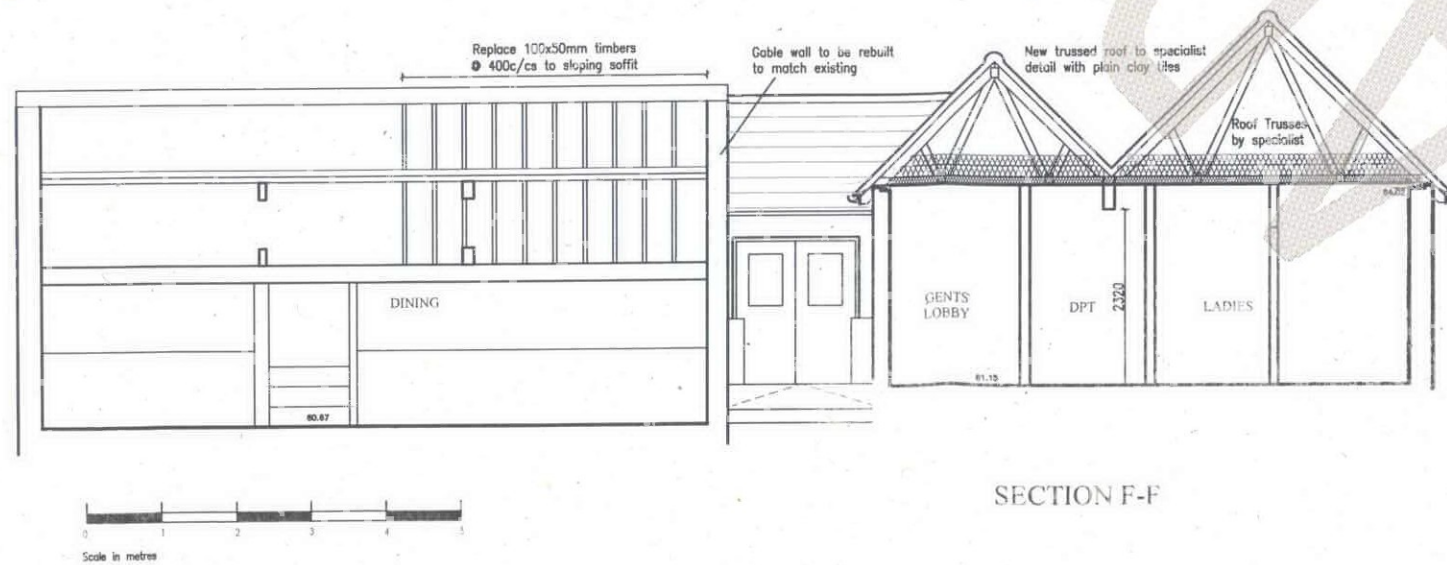
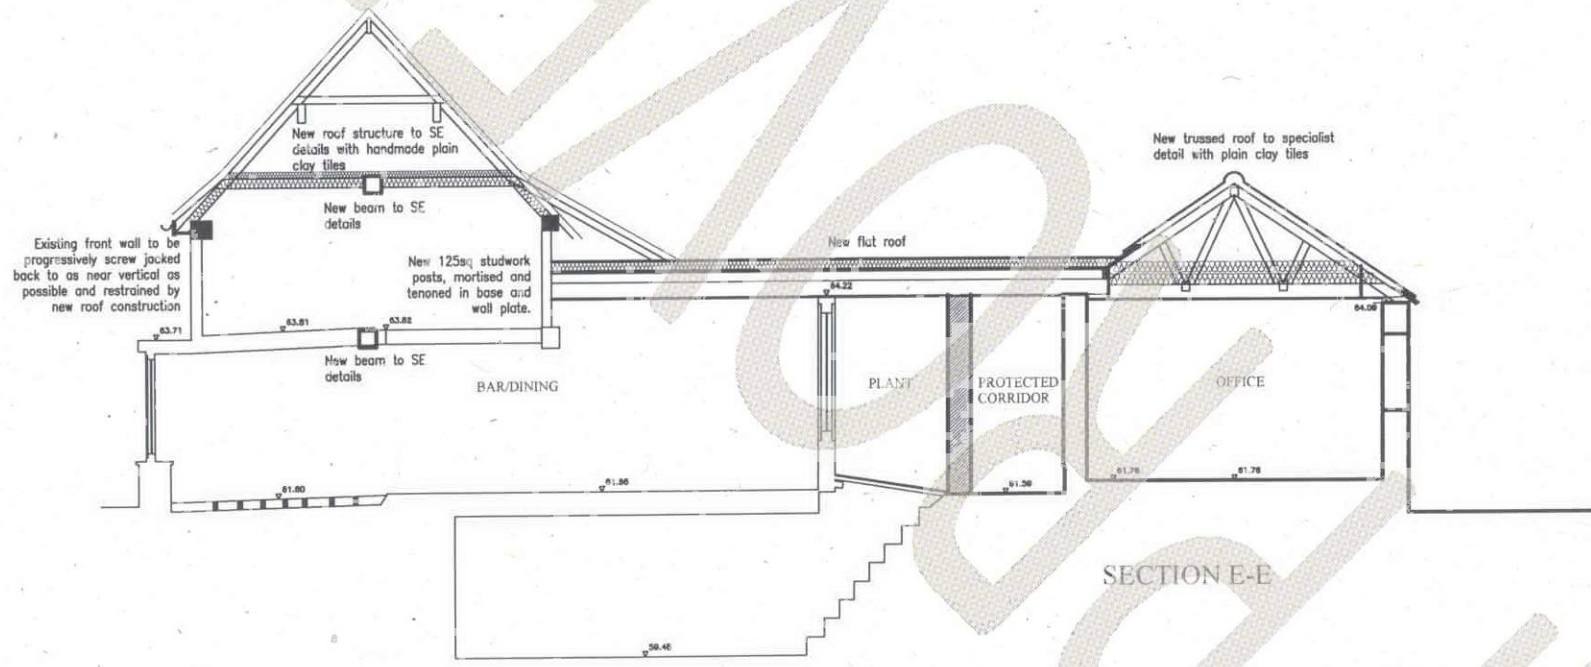


Contractors are to check all levels and dimensions before work is put in hand, and any discrepancies are to be referred to the architects.

REV	DATE	DESCRIPTION	DWN	CHKD
A	31.01.19	Scale bar added	LAC	SJV

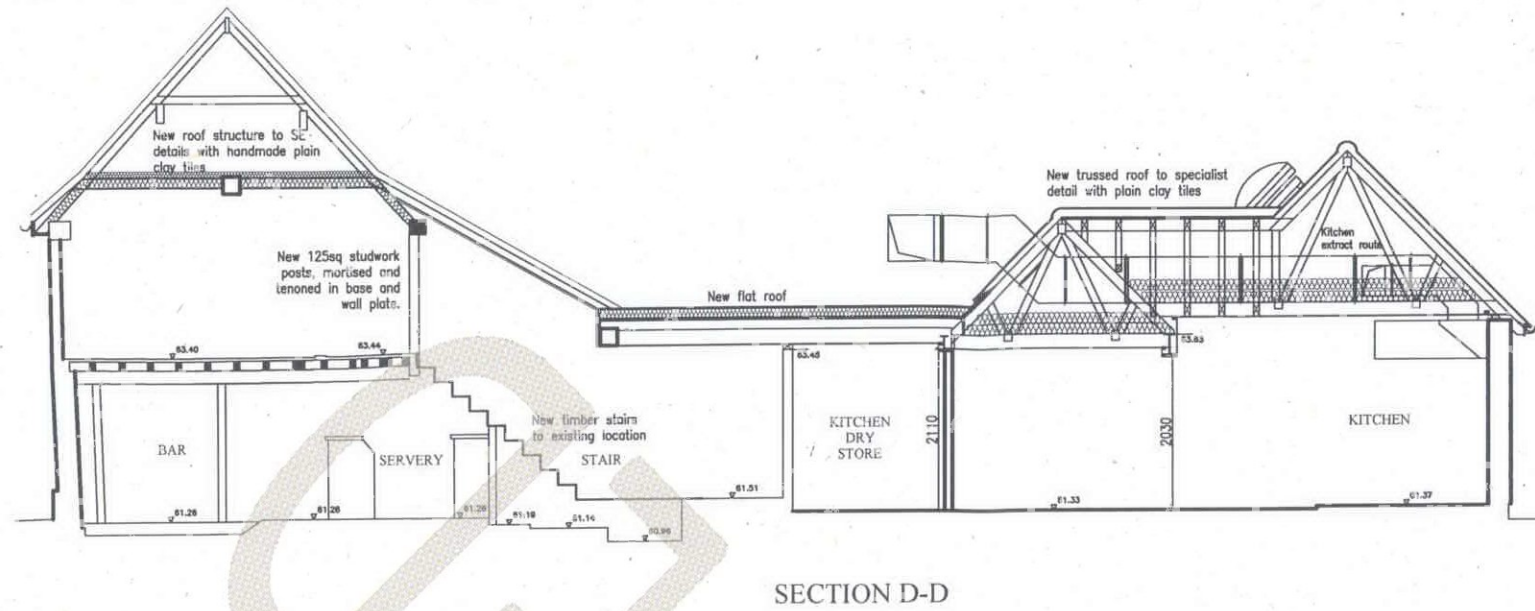

RECEIVED
1 FEB 2019
2465841 REVISED

Planning

LAP
Architects • Interior Designers Limited
123 NEW LODDON ROAD, CHELMSFORD,
ESSEX, CM2 0QT
TEL: +44 (0) 1245 269755 FAX: +44 (0) 1245 250110
E-MAIL: admin@lap-architects.co.uk
www.lap-architects.com

project
Bull Inn
99 Main Road
Hockley, SS5 4RN

client
Greene King


drawing title
Re-instatement sections
Sheet 2 of 2

drawing number 3767/109	revision A
scale 1:50 @ A1	date Nov 2018


This drawing is the property of LAP Architects • Interior Designers Ltd and must not be reproduced or used in any way without the written permission of the architects. It is to be used for the project only and is not to be used for any other purpose. It is to be kept secure and not to be loaned to any other person. It is to be destroyed when no longer required.

Contractors are to check all levels and dimensions before work is put in hand, and any discrepancies are to be referred to the architects


REV	DATE	DESCRIPTION	DWN	CHKD
A	31.01.19	Scale bar added	LAC	SJV

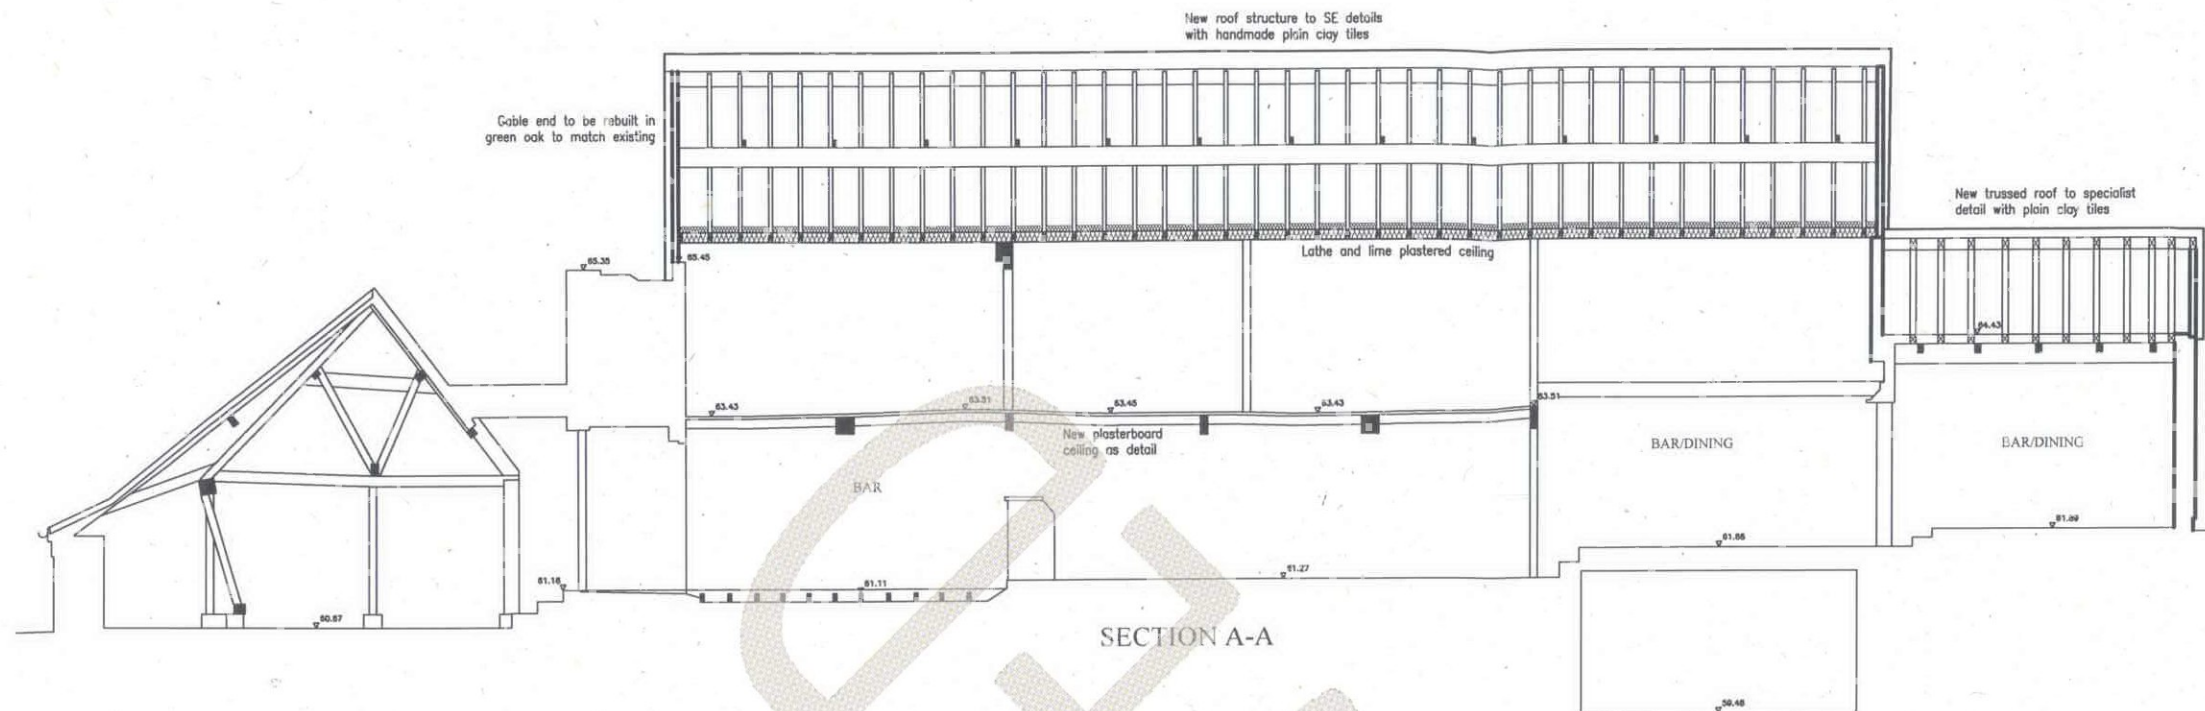

SECTION A-A

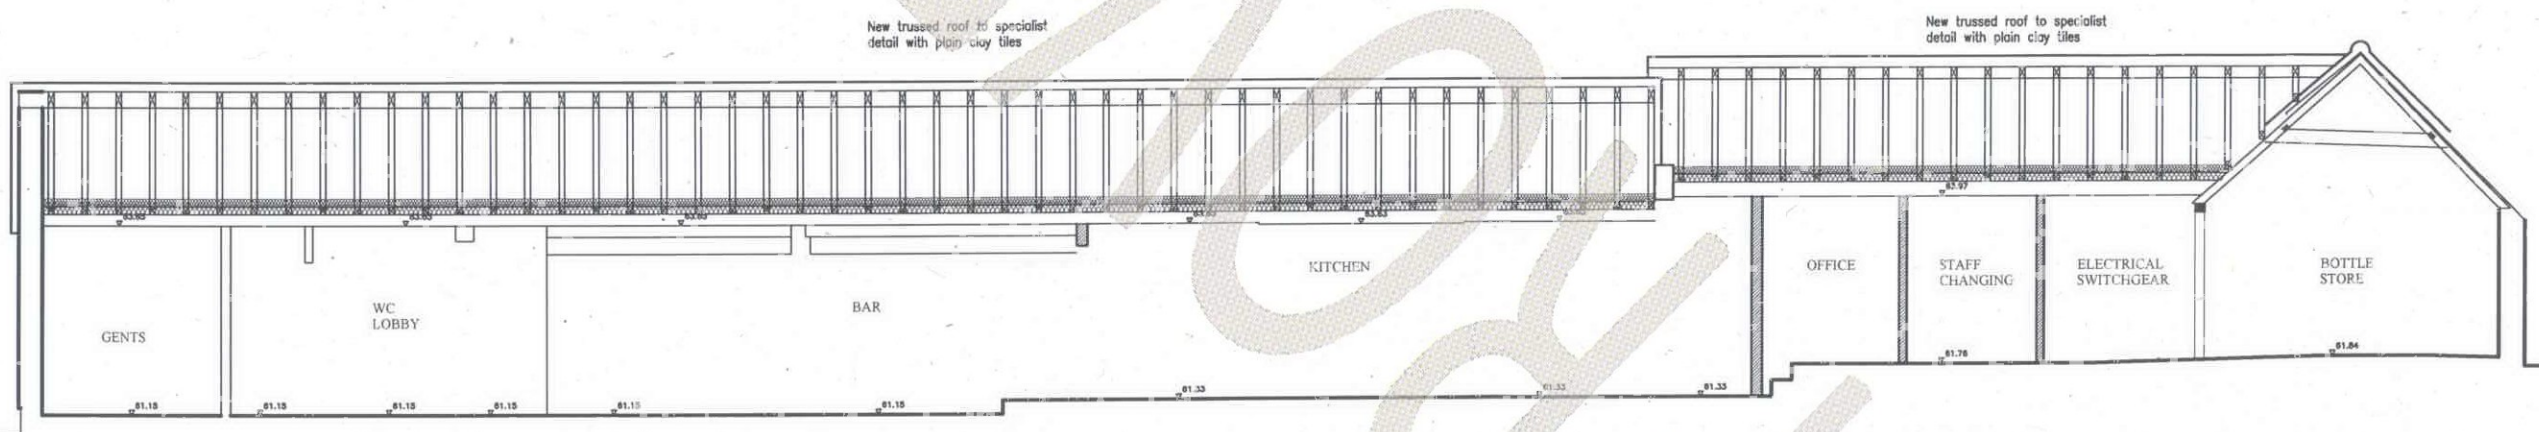

SECTION B-B

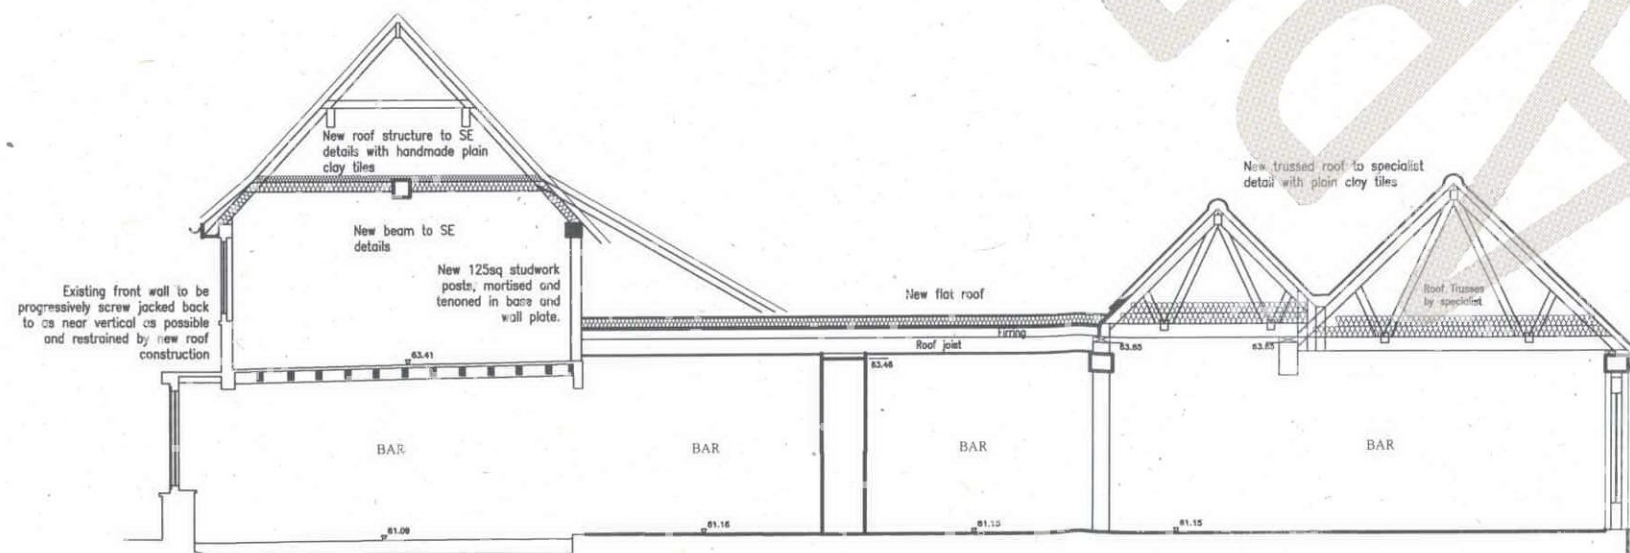

SECTION C-C



1 FEB 2019
SUPPORT SERVICES

Planning

LAP

Architects + Interior Designers Limited

123 NEW LONDON ROAD, CHELMSFORD,
ESSEX, CM2 0QT

TEL: +44 (0) 1245 249755 FAX: +44 (0) 1245 250310
E-MAIL: admin@lap-architects.co.uk

www.lap-architects.com

project

Bull Inn
99 Main Road
Hockley, SS5 4RN

client

Greene King

drawing title

Re-instatement sections
Sheet 1 of 2

drawing number	8767/108	revision	A
scale	1:50 @ A1	checked	SJV
		drawn	LAC
		date	Jan 2019

This drawing is the property of LAP Architects + Interior Designers Ltd, and must not be copied or reproduced in any way, in whole or in part, without the express permission of LAP Architects + Interior Designers Ltd. Copyright © LAP Architects + Interior Designers Ltd