


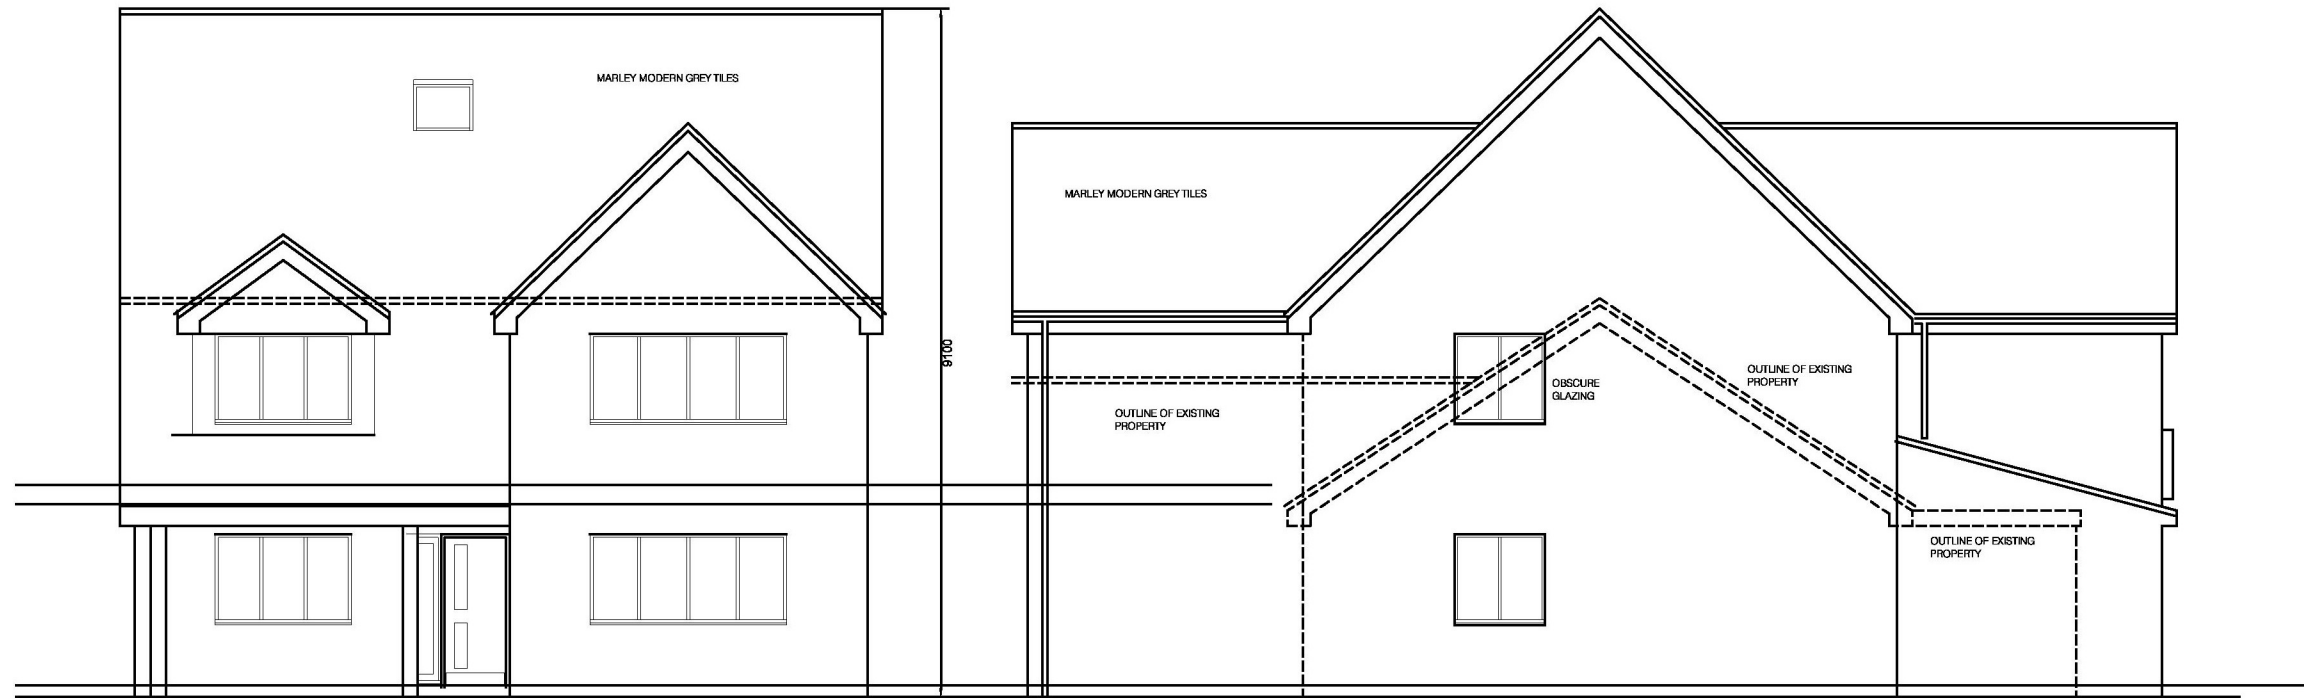


PROPOSED FRONT

PROPOSED SIDE

FACIAS AND SOFFITS WHITE
EXTERNAL WALLS REMDERED OFF WHITE
ALL WINDOWS AND DOORS ANTHRACITE GREY

0m 1m 3m 5m 10m 15m
 Scale Bar: 1:100

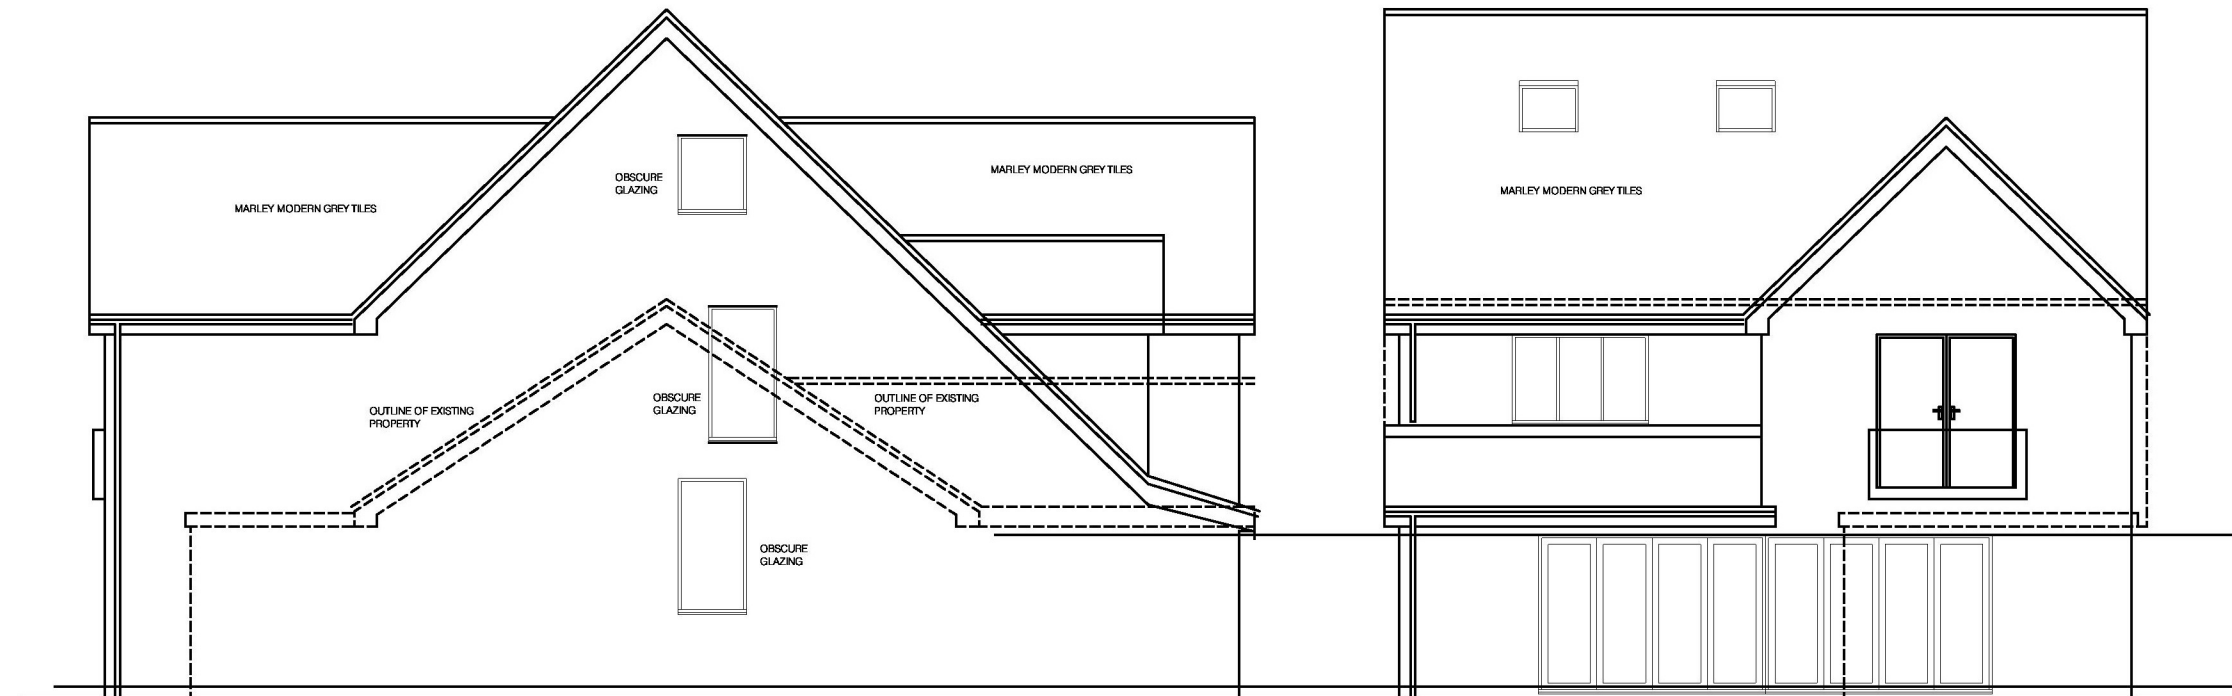

PROPOSED SIDE

PROPOSED REAR