



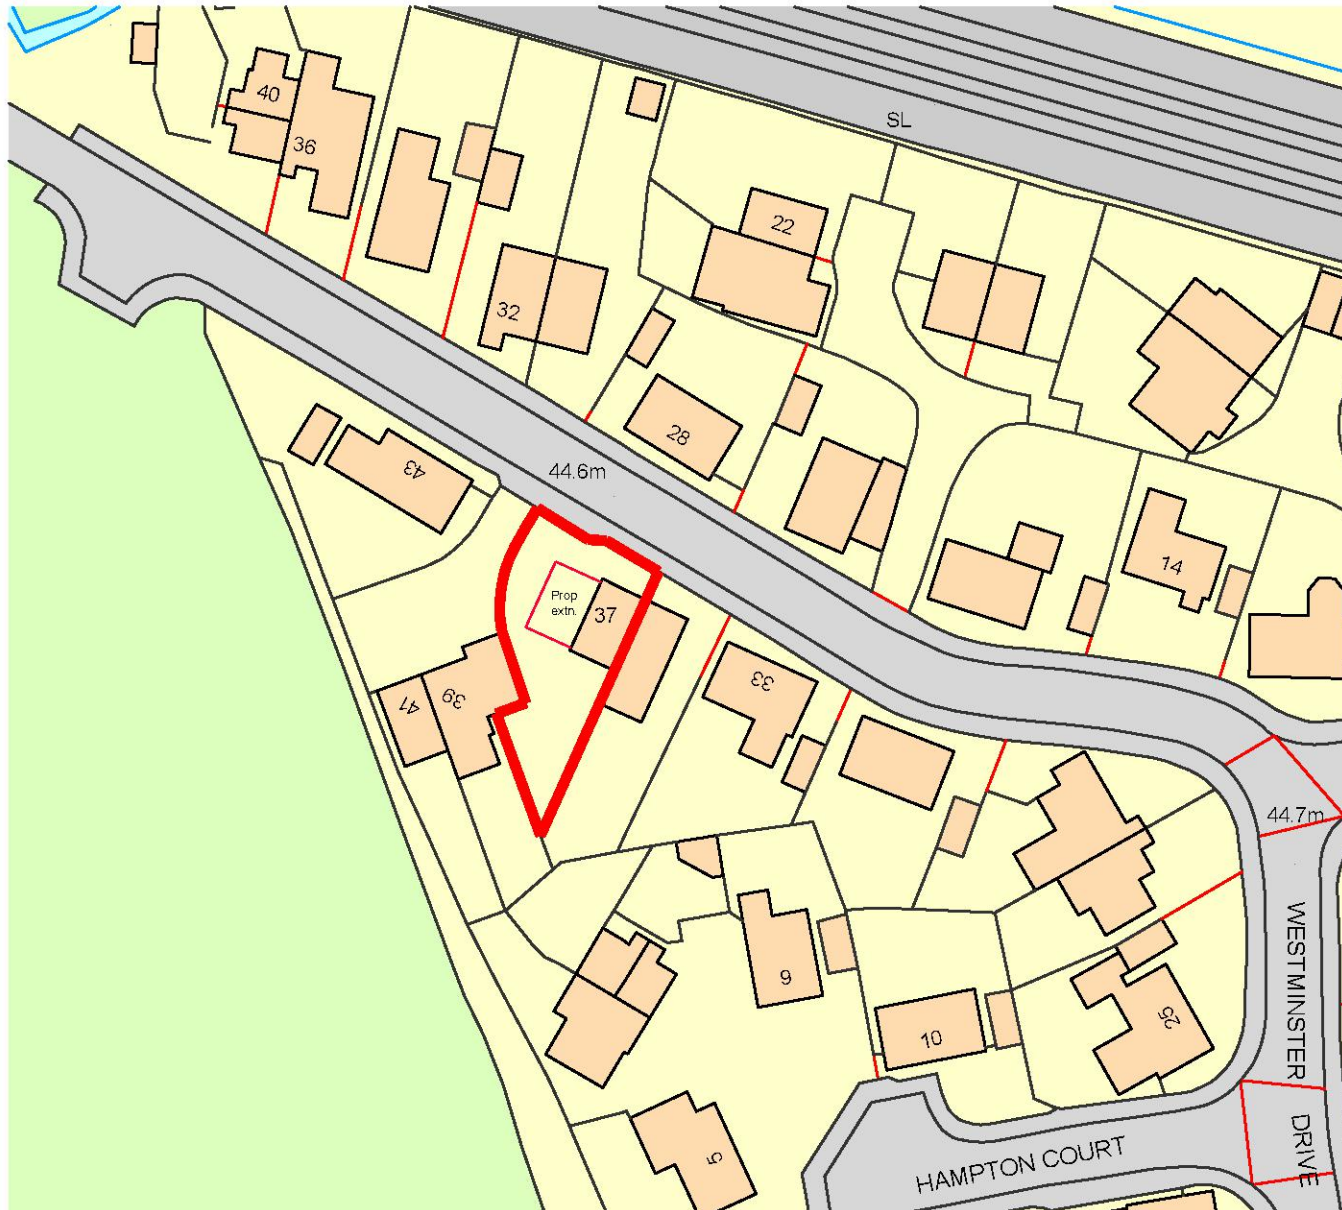

Ordnance Survey, (c) Crown Copyright 2019. All rights reserved. Licence number 100022432

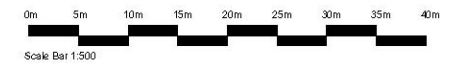

Area plan

Scale 1:500 @ A3
Date August 2019
Client Maynard
Drawing no. 009

Proposed side extension
37 Westminster Drive
Hockley
Essex
SS5 4XD

TONY FINCH
tf@tonyfinch.com
07538 915627
24 Ashdale, Bishops Cleeve, CM23 4EA