




Location Plan 1:1250

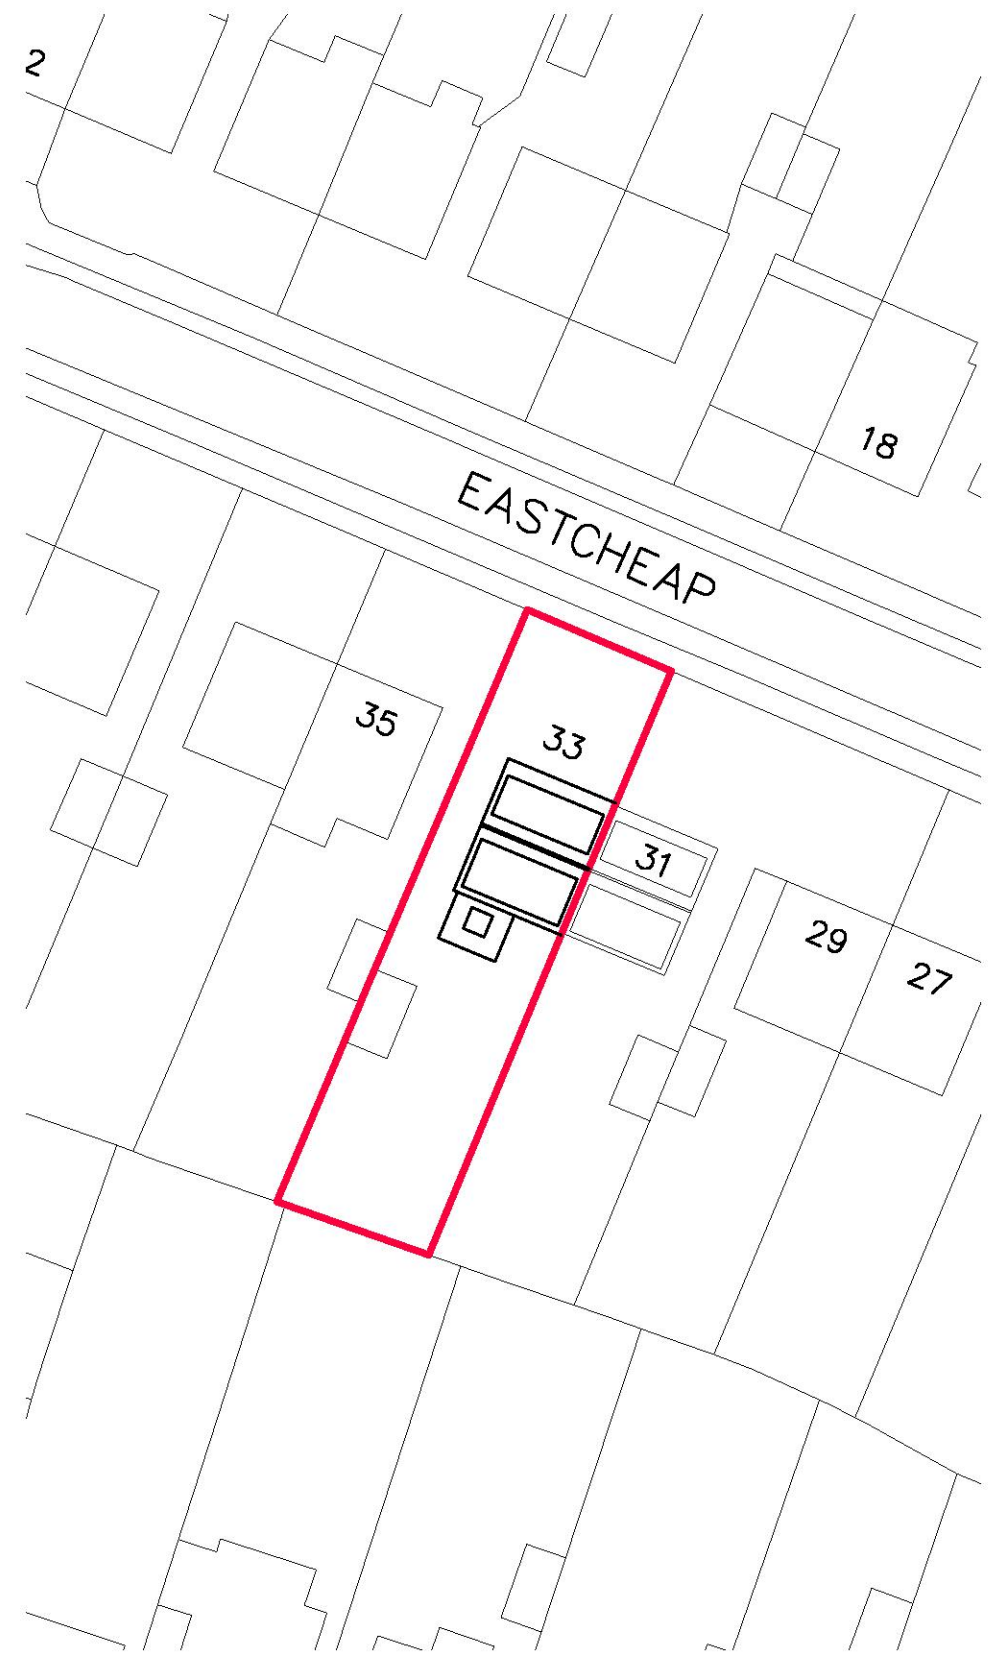

Site Plan 1:500

33 Eastcheap Rayleigh Essex SS69JY

Proposed Loft Conversion Including Front & Rear Dormers

Proposed Location & Site Plans

Scale at 1-125



Scale at 1-50



WEST END BARN,
THE STREET,
RAYNE,
BRAINTREE,
ESSEX,
CM77 6RY
T 01376 349929
e edward.parsley@btconnect.com
w www.edwardparsleyassociates.co.uk

Drawn
TL
Date
August 2020
Scale
As Shown
Paper
A3

Project
12402
Drg
01

