



EXG. CHIMNEYS RETAINED.

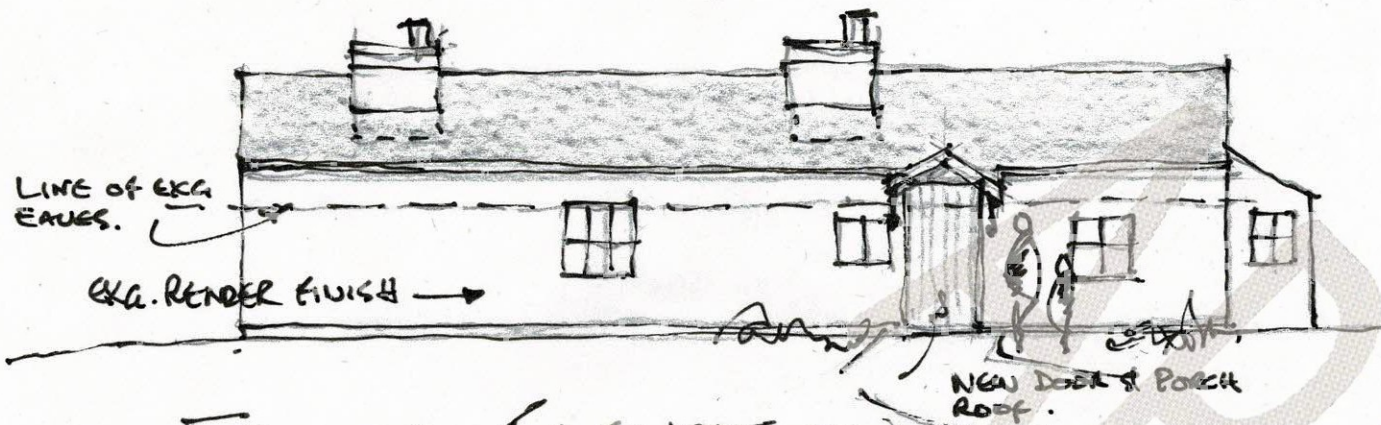

FRONT ELEVATION

ALL EXG. DOORS & WINDOWS TO BE REMOVED & REPAIRED AS MAY BE NECESSARY & RE-FITTED TO EXG. OPENINGS.

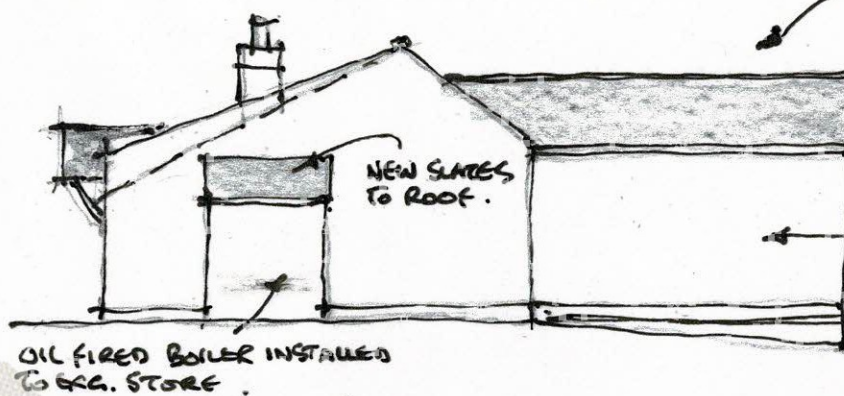


SIDE ELEVATION

REMOVE EXG. ASBESTOS SHEETING TO ROOF & REPLACE ANY DAMAGED TIMBER STRUCTURE. FINISH NEW & EXG. ROOF AREAS WITH DARK GRAY SLATE TILES.


ALL JOINTS TO WALLS & CEILING TO BE INSULATED TO B.R. STANDARDS.

NEW EXTENSION TO BE RENDERED (SMOOTH) FINISH.

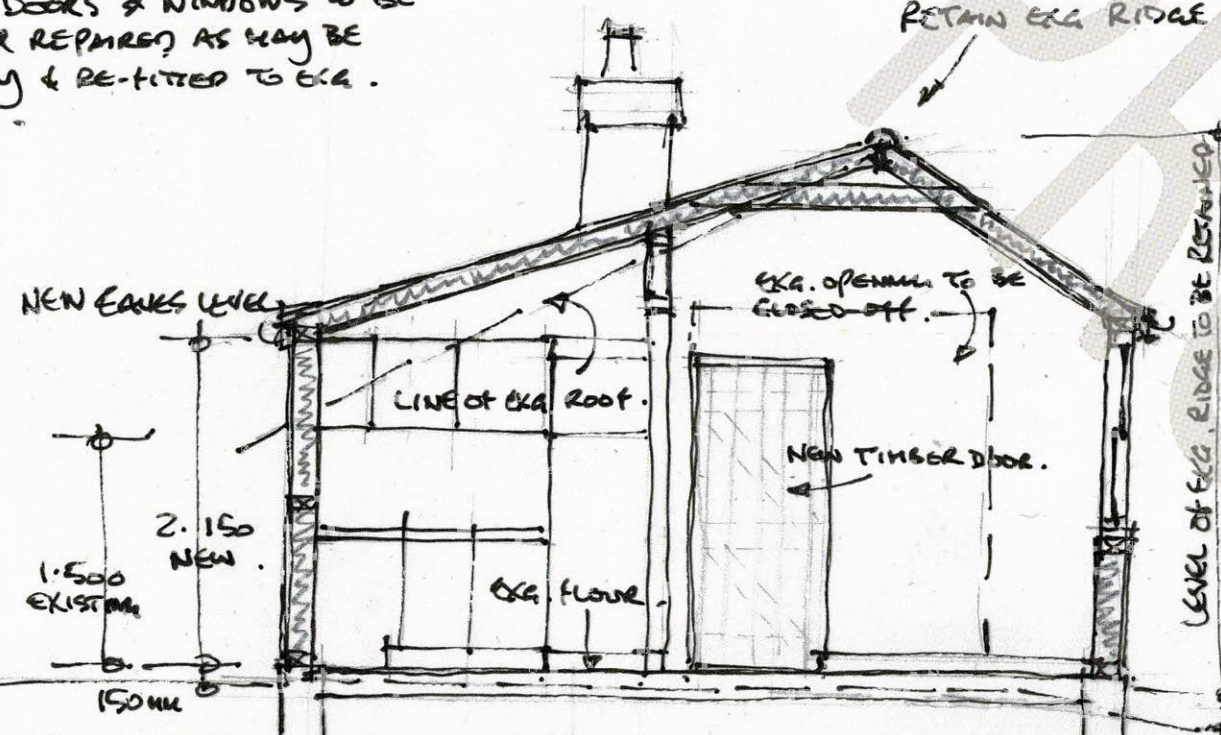


TYPICAL SECTION THRO' EXISTING.
1:50

ALTERATION TO EXTERNAL WALL SUPPORT TO STRUCTURAL ENGINEERS DETAILS AS MAY BE DIRECTED.

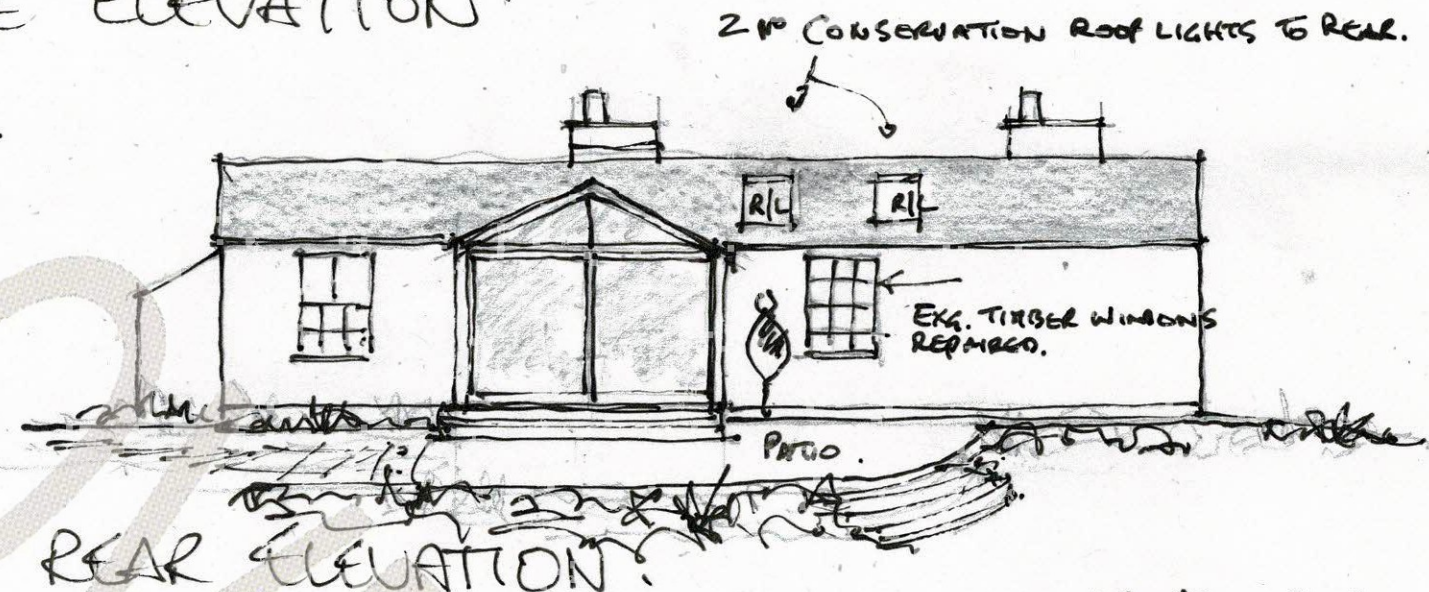

REAR ELEVATION

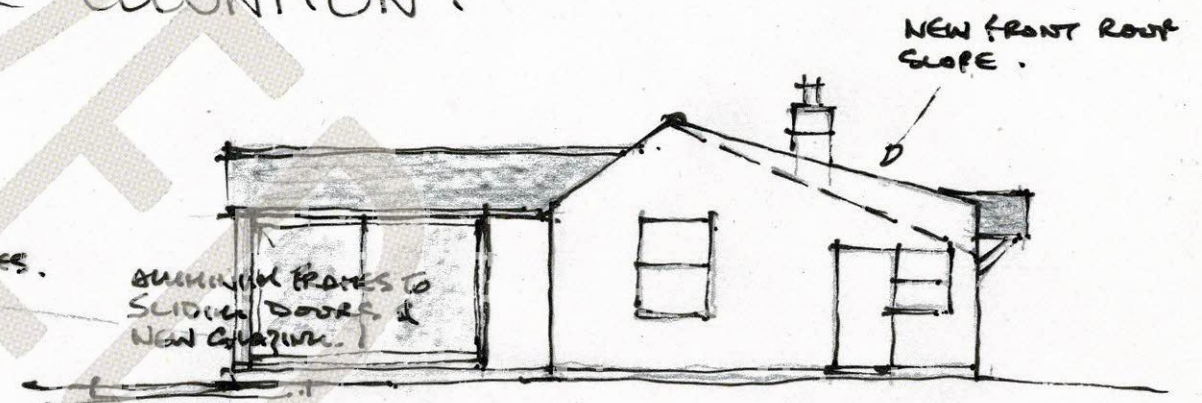

SIDE ELEVATION. 1:100

FULL BUILDING & REPAIRS SCHEDULES TO BE PREPARED & AGREED WITH LOCAL AUTHORITY & PLACE SERVICES UNDER FURTHER BUILDING REGULATIONS APPLICATIONS FOLLOWING THE GRANT OF LISTED & HOUSEHOLDER T.P. APPLICATIONS.

PROPOSED
REPAIRS, ALTERATIONS & EXTENSION.
BUTLER'S COTTAGE
BUTLER'S FARM. SHOPLAND ROAD
ROCHFORD ESSEX.
for TABOR FARMS LTD.

SCALES. 1:100 & 1:50

JOB NO. 1478/51 MARCH 2020

ARCHITECTURAL DESIGN ASSOCIATES 01702 556885