


COLOURED WINDOW
FRAMES




COLOURED
HORIZONTAL
BANDING.

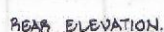

↳ AIR SOURCE PUMP



1: 200 square.

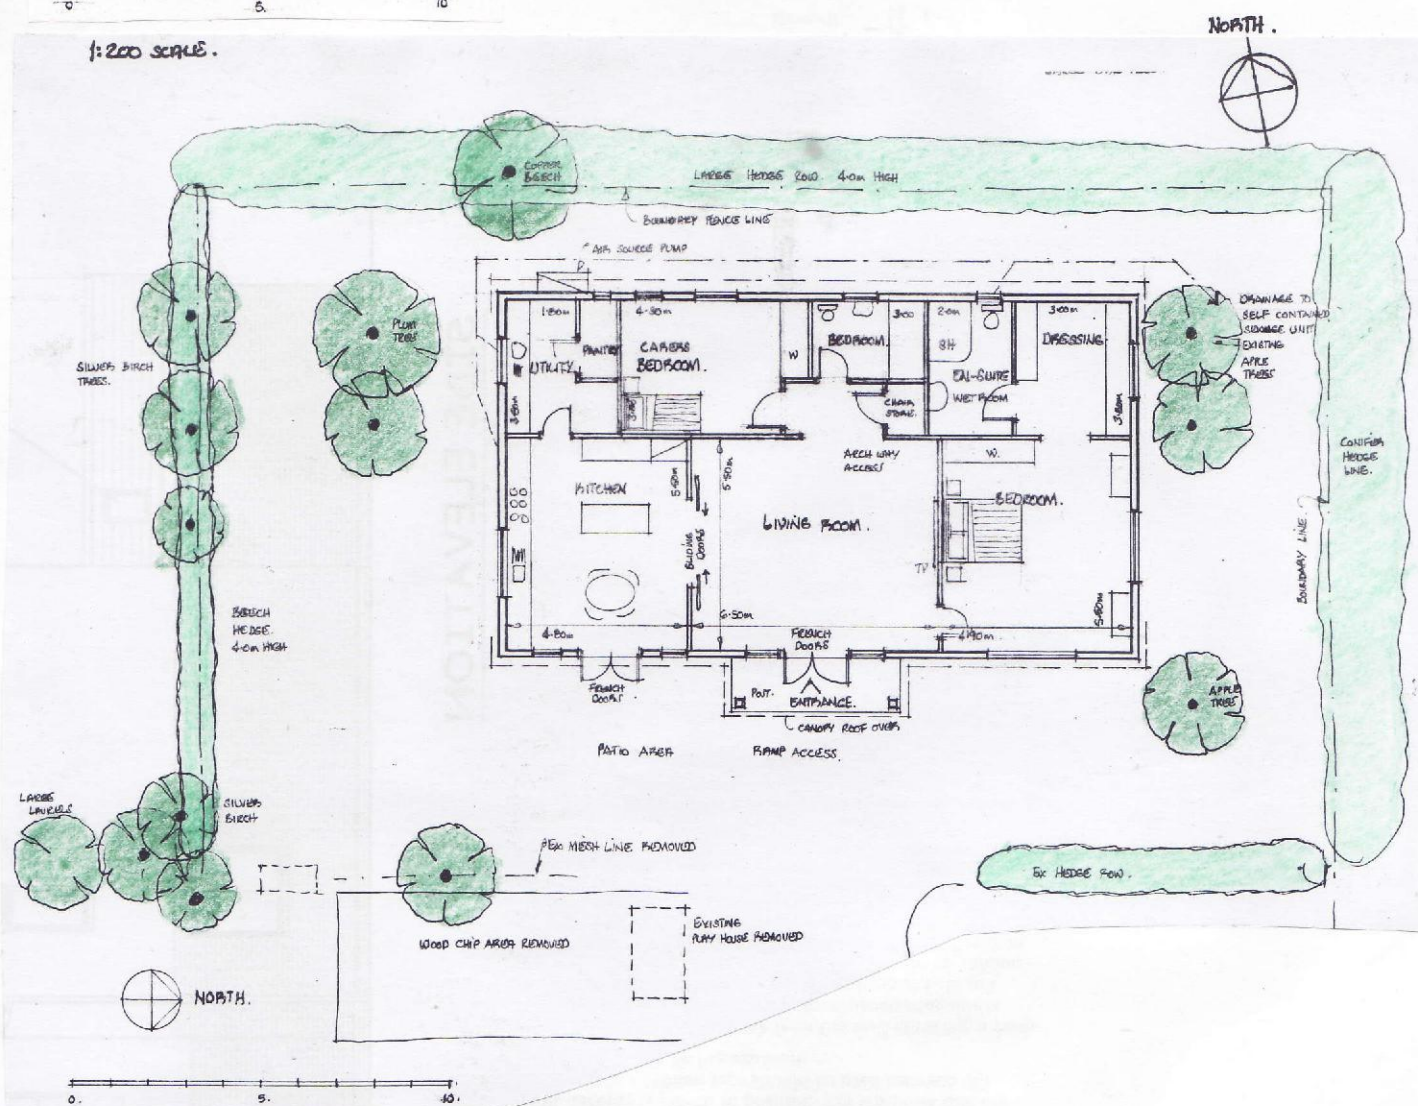

D. J. W.
ARCHITECTURAL DESIGNS LTD
Oakwood House,
22 Holloway Road,
Heybridge, Maldon
CM9 4SG
Tel: 01621 840851

Project:
PROPOSED ANNEXE BUILDING.
REAR OF 14 COVENTRY CLOSE, HULLBRIDGE.

Title:
PRELIMINARY BUILDING & BLOCK PLAN AS
PROPOSED.

Scale:
1:200

Date:
Nov 2020Drg No:
2217/2