




EXISTING REAR (SOUTH) ELEVATION  
1:100@A3

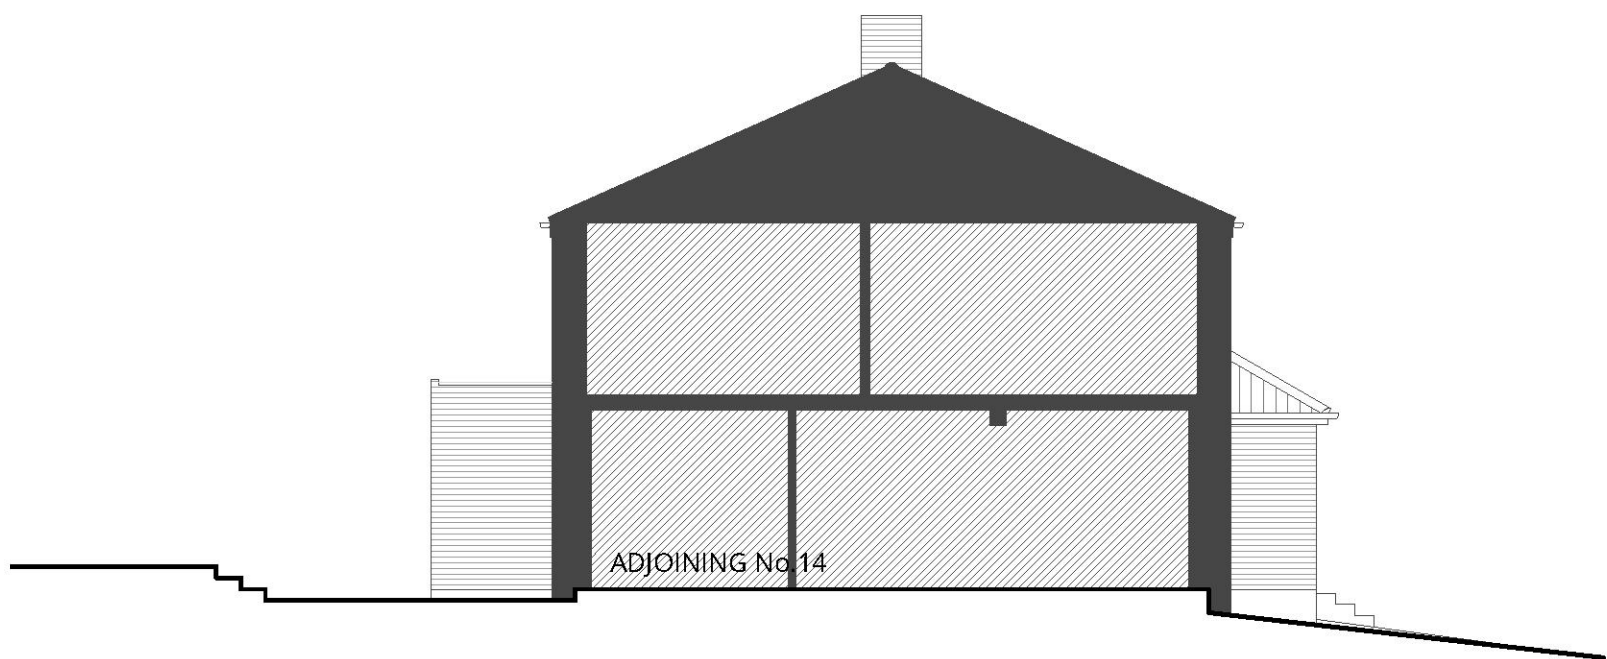

EXISTING SIDE (EAST) ELEVATION  
1:100@A3

rob jarratt architect

01702 597277  
studio@robjarrattarchitect.com  
www.robjarrattarchitect.com

drawing No.:

0158-06

revision:

-

issue/status:

EXISTING DRAWING

client:

Mr Chan

project:

12 Sunnyfield Gardens, Hockley, Essex SS5 4SL

drawing:

EXISTING REAR & SIDE ELEVATIONS

Scale Bar  
1:100 0m 1m 3m 5m

scale:

1:100@A3

drawn by  
/checked: RJ

issue date:

01.02.2021