




**Detail 1 - New Separating Wall
between Existing Bar and Flats**
Scale 1:10

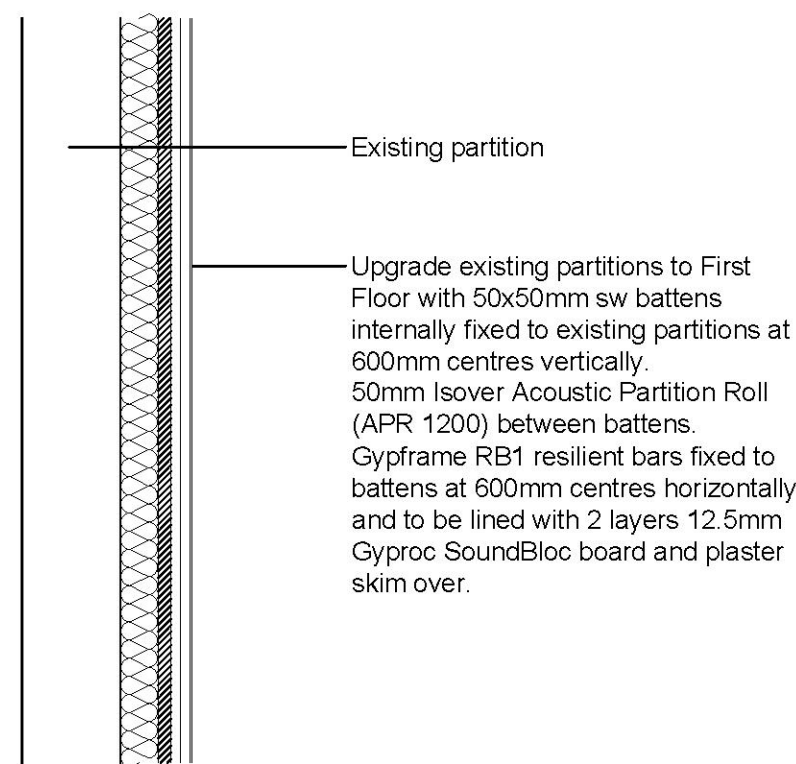


**Detail 2 - Upgrading Existing
Separating Wall to Flats**
Scale 1:10

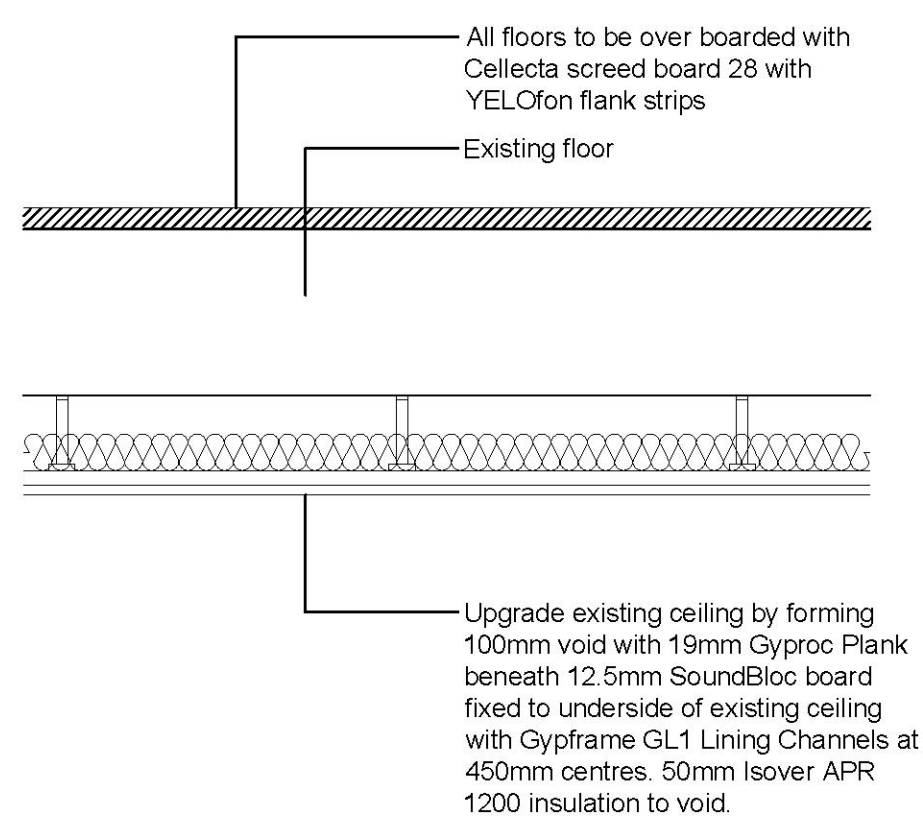


**Detail 3 - Upgrading Existing
Separating Floor to Bar/Flats**
Scale 1:10

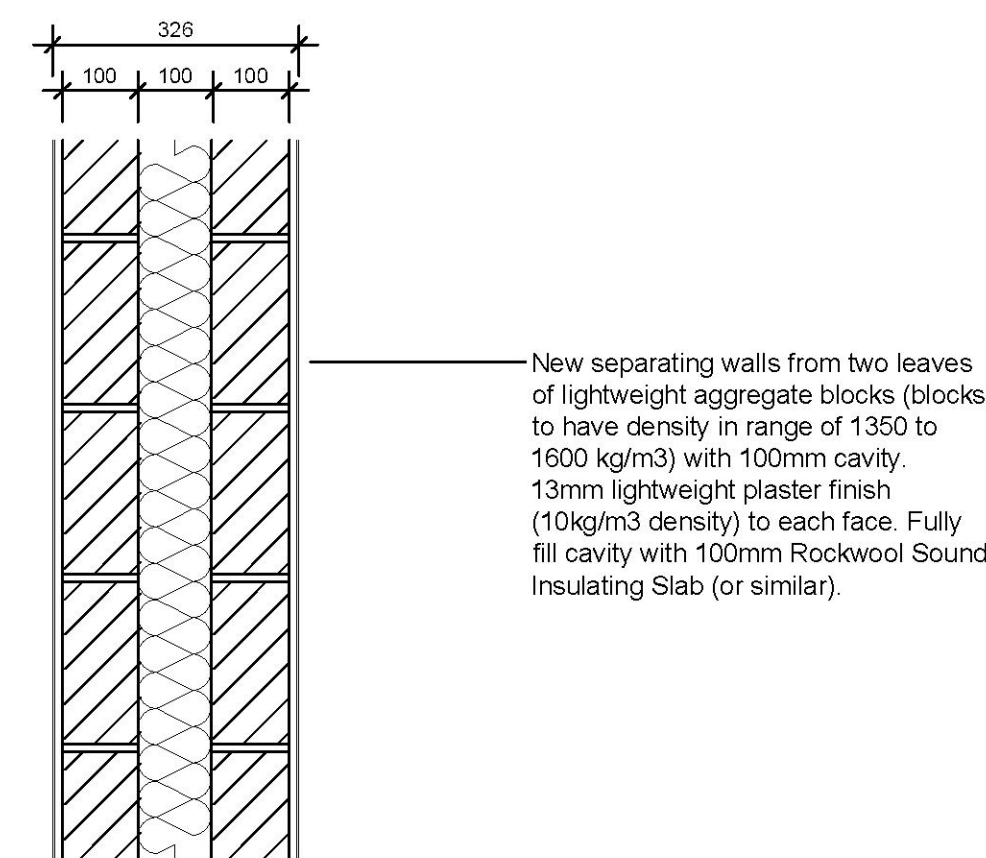

**Detail 4 - New Separating Wall
between New-Build Flats**
Scale 1:10

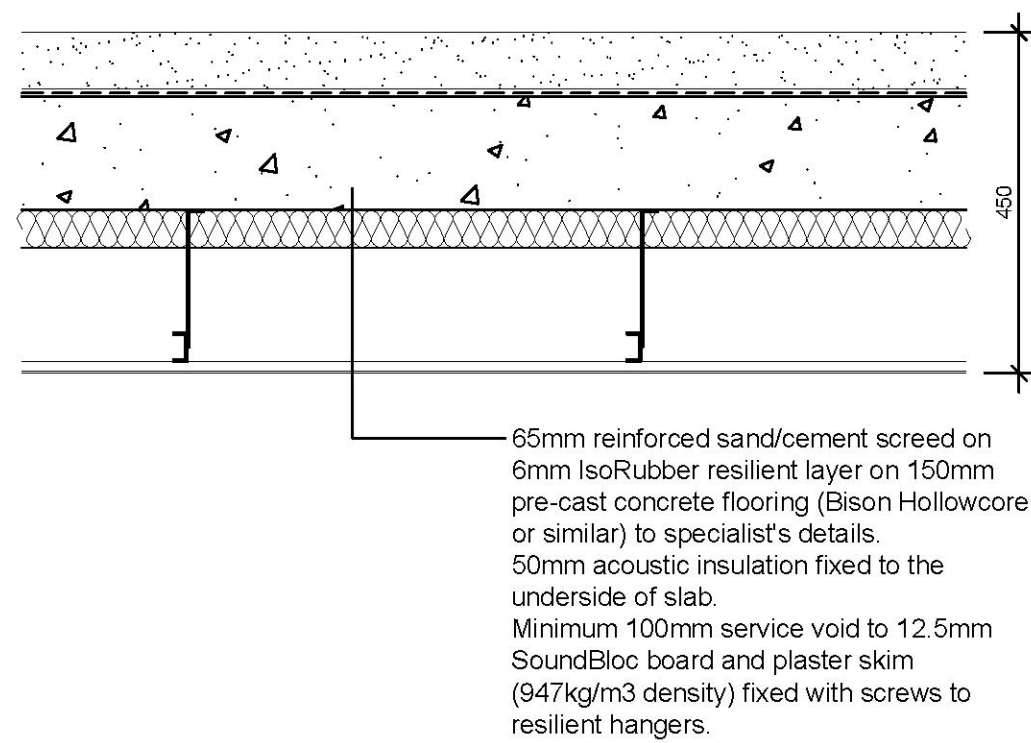

**Detail 5 - New Separating Floor
between New-Build Flats**
Scale 1:10

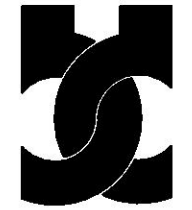PROJECT: The Grey Goose, East Street Rochford, Essex		 BRELEY DESIGN LTD Breley Design Ltd, Harrier House Aviation way, Southend-on-Sea Essex SS2 6LN, England Telephone: +44 (0)1702 541300 Facsimile: +44 (0)1702 543123 Email: info@breleydesign.com
TITLE: Sound Insulating Details		
SCALE: 1:10 @ A1	DATE: Apr 21	
Drawing No: 1326-1-13	REV: —	Copyright of this drawing shall remain the property of Breley Design Limited. It may not be used in whole or part by any other parties for any other purpose without prior consent. All dimensions to be checked on site and any discrepancies reported to Breley Design Limited before work commences.